



City of Cambridge

IN CITY COUNCIL
April 25, 1977

ORDERED:

That the Commissioner of Public Works be authorized to construct driveways over sidewalks in front of estates upon the streets as hereinafter named, the expense thereof to be charged to the appropriation for Public Works Department, Paving (Edgestones and Sidewalks). The entire cost of material and labor furnished to be repaid to the City by the owners of the abutting estates.

James F. Killackey, Jr.

14-16 Myrtle Avenue

Donald Lang, Vice-President,
Unihab/Renovate, Inc.


1, 1 $\frac{1}{2}$, 3 and 3 $\frac{1}{2}$ Irving Terrace
(Four Driveways)

In City Council April 25, 1977
Adopted by the affirmative vote of 9 members.
Attest: Paul E. Healy, City Clerk

A true copy,

ATTEST:

A handwritten signature in cursive script, reading "Paul E. Healy".

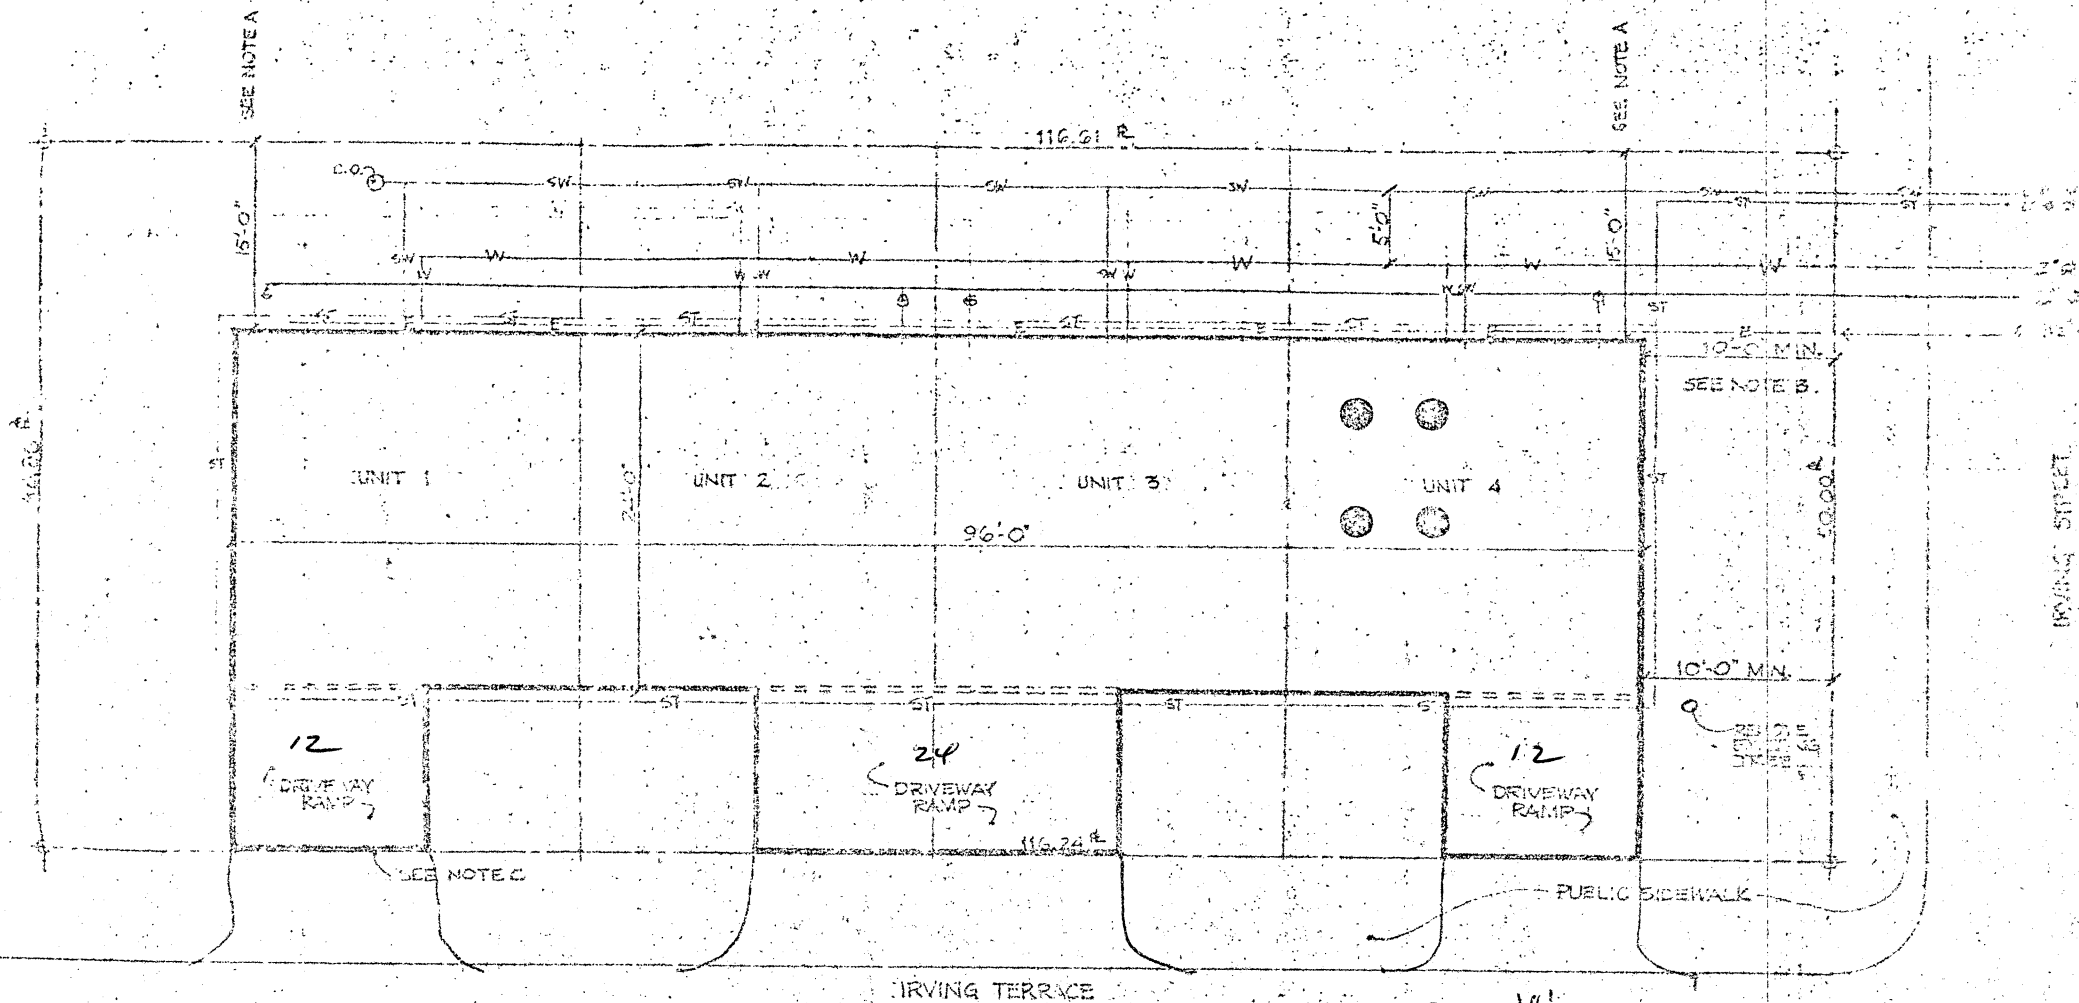

ENGINEER'S SITE PLAN

SCALE 1/8" = 1'-0"

NOTES:

- A: SET REAR YARD FOUNDATION PARALLEL TO PROP. LINE (15'-0" FROM PROP. LINE TO OUTSIDE OF FOUNDATION WALL)
- B: ON IRVING ST. SIDE, SET OUTSIDE OF FOUNDATION WALL 10'-0" MIN. FROM FRONT LINE.
- C: FOUNDATION WALL SUPPORTING TOP EDGE OF EACH DRIVEWAY RAMP SLAB TO BE AT PROP. LINE;
- D: SLABS OF DRIVEWAY SLABS TO BE EQUAL - LENGTHS OF SLABS TO BE FIELD-DIMENSIONED.
- E: UNLESS OTHERWISE INDICATED, PROTECT ALL TREES AND ROOTS FROM DAMAGE BY EXCAVATION AND BACKFILLING OPERATIONS.

LINE/FRONT
2514 A
668-2372

PAV. 3.5
1.5' MIN. WIDE
ATL

RECEIVED BY
OFFICE OF CITY CLERK

Cambridge, 7 April 1977

To the Honorable, the City Council of the

APR 8 4 34 PM '77

City of Cambridge:

CAMBRIDGE, MASS.

The undersigned respectfully pray that a driveway for residential use may be constructed and agrees to deposit with the City Treasurer the sum of seventy five (\$75.00) dollars, subject to the following conditions, to wit: In case the amount so deposited is in excess of the cost of the driveway, the difference shall be refunded by the City Treasurer, but in case the cost of the driveway exceeds that deposit, said deposit shall be applied as a credit to the bill and the balance shall be paid to the City Treasurer within thirty days from the receipt of the bill.

Location of proposed driveway 1 Irving Terrace ~~Street~~

Owner or Owners Name Unihab/Renovate, Inc. by vice pres.

Donald Jang

Address 25 Mount Auburn Street

Cambridge, Ma. 02138

Telephone Number 86868572

PETITION

of.....

for Driveway at premises

No.....

.....19

Location of driveway approved by

Conrad P. Hogue

.....
Commissioner of Public Works

[Signature]
.....
Director of Traffic & Parking

In City Council,

19.

**Referred to the Committee on Roads and
Bridges**

Attest:

City Clerk

RECEIVED
OFFICE OF CITY CLERK

7 April 1977

To the Honorable, the City Council of the City of Cambridge

City of Cambridge:

CAMBRIDGE, MASS.

The undersigned respectfully pray that a driveway for residential use may be constructed and agrees to deposit with the City Treasurer the sum of seventy five (\$75.00) dollars, subject to the following conditions, to wit: In case the amount so deposited is in excess of the cost of the driveway, the difference shall be refunded by the City Treasurer, but in case the cost of the driveway exceeds that deposit, said deposit shall be applied as a credit to the bill and the balance shall be paid to the City Treasurer within thirty days from the receipt of the bill.

Location of proposed driveway 1 $\frac{1}{2}$ Irving Terrace ~~Street~~

Owner or Owners Name Unihab/Renovate, Inc. by vice pres.

Address 25 Mount Auburn Street

Cambridge, Mass. 02138

Telephone Number 868-8572

PETITION

of.....

for Driveway at premises

No.....

.....19

Location of driveway approved by

Conrad P. Joyce

.....
Commissioner of Public Works

Joseph J. ...

.....
Director of Traffic & Parking

In City Council,

19

**Referred to the Committee on Roads and
Bridges**

Attest:

City Clerk

RECEIVED
OFFICE OF CITY CLERK

7 April

1977

To the Honorable, the City Council
APR 8 4 34 PM '77

City of Cambridge:

CAMBRIDGE, MASS.

The undersigned respectfully pray that a driveway for residential use may be constructed and agrees to deposit with the City Treasurer the sum of seventy five (\$75.00) dollars, subject to the following conditions, to wit: In case the amount so deposited is in excess of the cost of the driveway, the difference shall be refunded by the City Treasurer, but in case the cost of the driveway exceeds that deposit, said deposit shall be applied as a credit to the bill and the balance shall be paid to the City Treasurer within thirty days from the receipt of the bill.

Location of proposed driveway 3 Irving Terrace ~~Street~~

Owner or Owners Name Unihab/Renovate, inc. by vice pres.

Address 25 Mount Auburn St.

Cambridge, Ma. 02138

Telephone Number 868-8572

PETITION

of

for Driveway at premises

No.

.....19

Location of driveway approved by

Conrad P. Hogue
.....
Commissioner of Public Works

[Signature]
.....
Director of Traffic & Parking

In City Council,

19.

**Referred to the Committee on Roads and
Bridges**

Attest:

City Clerk

RECEIVED BY
OFFICE OF CITY CLERK

Cambridge, 7 April 1977

To the Honorable, the City Council of the

City of Cambridge: CAMBRIDGE, MASS.

The undersigned respectfully pray that a driveway for residential use may be constructed and agrees to deposit with the City Treasurer the sum of seventy five (\$75.00) dollars, subject to the following conditions, to wit: In case the amount so deposited is in excess of the cost of the driveway, the difference shall be refunded by the City Treasurer, but in case the cost of the driveway exceeds that deposit, said deposit shall be applied as a credit to the bill and the balance shall be paid to the City Treasurer within thirty days from the receipt of the bill.

Location of proposed driveway 3 $\frac{1}{2}$ Irving Terrace ~~Street~~ *David Lang*

Owner or Owners Name Unihab/Renovate, Inc. by vice pres.

Address 25 Mt. Auburn Street

Cambridge, Ma. 02138

Telephone Number 868-8572

PETITION

of Donald Lang, Vice-Pres.,
Unihab/Renovate, Inc.

Four
for Driveways at premises

No. S. 1, 1 $\frac{1}{2}$, 3 and 3 $\frac{1}{2}$ Irving Terrace

April 25 19 77

Location of driveway approved by

Conrad P. Fogore

.....
Commissioner of Public Works

[Signature]

.....
Director of Traffic & Parking

In City Council, April 25 19 77

Referred to the Committee on Roads and
Bridges

Attest:

MV
/
A

City Clerk