



City of Cambridge

Consent Communication #6

IN CITY COUNCIL

April 7, 1997

ORDERED:

That, in accordance with the provisions of an ordinance relative to placing and maintaining signs, the Commissioner of Public Works be and hereby is authorized to grant a permit to Tennis & Squash Shop for a sign at the premises numbered 67 Mount Auburn Street, Cambridge, Massachusetts.

Provided that, before erecting the above named signs the petitioner shall obtain a permit from the Inspectional Services Department and file with the City Clerk a bond in the sum of Two Thousand (\$2,000.00) Dollars, conditioned to save harmless the City of Cambridge from all claims for damages arising from the installation, maintenance and use of said signs.

In City Council April 7, 1997

Adopted by the affirmative vote of nine members.

Attest:- D. Margaret Drury, City Clerk.

A true copy;

ATTEST:-

A handwritten signature in cursive script that reads "D. Margaret Drury".

D. Margaret Drury
City Clerk



CITY OF CAMBRIDGE

INSPECTIONAL SERVICES DEPARTMENT CITY HALL
CAMBRIDGE, MASSACHUSETTS 02139 (617) 498-9013

Robert R. Bersani

Commissioner

RECEIVED BY
OFFICE OF CITY CLERK
97 MAR 31 PM 1:30
CAMBRIDGE MA.

To Whom It May Concern:

As owner or agent of WAP CULTURE, Cambridge, Massachusetts,

I do hereby declare my disapproval _____ approval ☒ of the installment of:

Canopy over the sidewalk entrance: _____

Awnings over the windows: _____

Projecting sign: OF 13 SQ. FT AT 67 MT. AUBURN ST

of said property.

Signed: [Signature] Date: 3/29/97

Address: 71 Mount Auburn Street Cambridge MA 02138

Reply is requested within seven (7) days of date of this letter.



Robert R. Bersani
Commissioner

CITY OF CAMBRIDGE
INSPECTIONAL SERVICES DEPARTMENT CITY HALL
CAMBRIDGE, MASSACHUSETTS 02139 (617) 498-9013

RECEIVED BY
OFFICE OF CITY CLERK
MAR 31 PM 1:30
CAMBRIDGE MA.

To Whom It May Concern:

As owner or agent of Harvard SQ Optical, Inc., Cambridge, Massachusetts;

I do hereby declare my disapproval _____ approval ✓ of the installment of:

Canopy over the sidewalk entrance: _____

Awnings over the windows: _____

Projecting sign: OF 13 SQ.FT AT 67 Mt Auburn ST

of said property.

Signed: [Signature] Date: 3/31/97

Address: 65 Mt. Auburn St Cambridge, MA 02138

Reply is requested within seven (7) days of date of this letter.



CITY OF CAMBRIDGE
COMMUNITY DEVELOPMENT DEPARTMENT

RECEIVED BY
OFFICE OF CITY CLERK
97 MAR 31 PM 1:30
CAMBRIDGE MA.

SUSAN B. SCHLESINGER
Assistant City Manager for
Community Development

ELIZABETH EPSTEIN
Deputy Director for
Community Development

SIGN CERTIFICATION FORM

COMMUNITY DEVELOPMENT DEPARTMENT

Applicant: U.B. MAINT. Corp.
153 WASHINGTON ST E. WALPOLE MA.

Signature Mortimer Sugarman

Telephone: 508-660-0000 FAX: _____

Location of Premises: 67 Mt Auburn St.

Zoning District: BB Overlay District: H Sq.


Date Application Submitted: 3/28/97

Sketch of Sign Enclosed: ☒ Yes ☐ No

PLEASE NOTE: All signs must receive a permit from the Inspectional Services Department (ISD) before installation. Community Development Department (CDD) action does NOT constitute issuance of a permit or certification that all other code requirements have been met. Do not contract for the fabrication of a sign until all permits have been issued!

Copies: ISD ☒ City Clerk _____ CDD _____ Applicant _____

LB 3/28/97

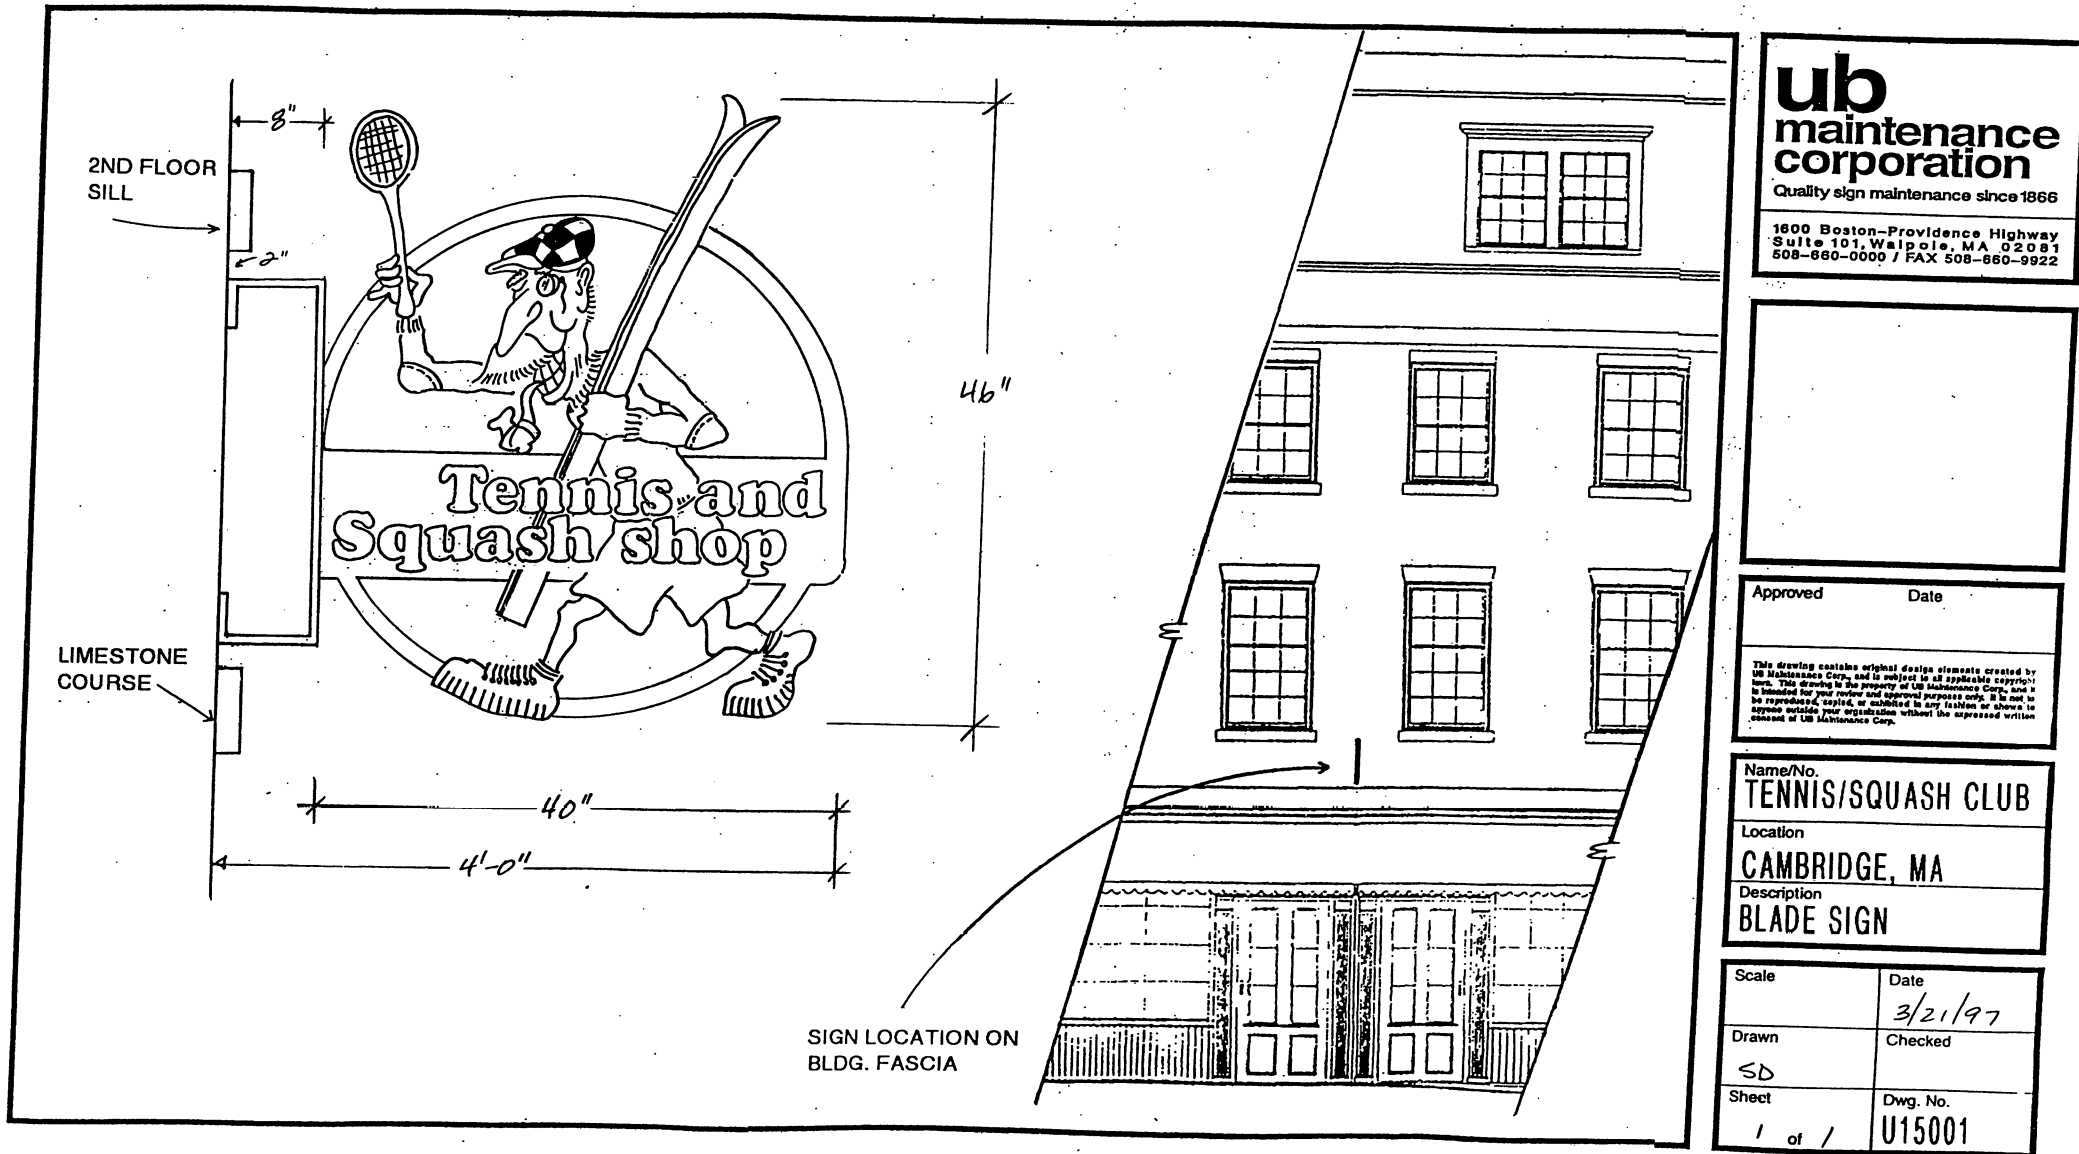

Area in Square feet: 135f Dimensions: 46" X 40"

Height (from ground to the top of the sign): 15

Length in feet of store front facing street: (a) 13. Area of signs allowed accessory to store:
outside (1 x a) 13, behind windows (0.5 x a) 7.5. Area of all existing signs on
the store front to remain (including any freestanding sign): 0. Area of additional signs
permitted: 13.

Length in feet of building facade facing street: (a)_____. Area of signs allowed accessory to the building facade: outside (1 x a)_____, behind windows (0.5 x a)_____. Area of all existing signs on the building facade to remain (including any freestanding sign):_____. Area of additional signs permitted:_____.

AREA: 13 square feet maximum. HEIGHT ABOVE THE GROUND: 20 feet but below the sills of second floor windows. ILLUMINATION: Natural or external only. NUMBER: one per store plus one per entry to the remainder of the building.

Relevant sections: _____

COMMENTS: _____

Date: 3/28/97 CDD Representative

Steve Parker

6

RECEIVED BY
OFFICE OF CITY CLERK
97 APR 31 PM 1:30
11A.

Cambridge, April 1, 1997

To the Honorable, the City Council of the City of Cambridge:

PRIOR TO APPROVAL OF THE CITY COUNCIL, EACH PETITION MUST BE ACCOMPANIED BY A DRAWING OF PROPOSED SIGN, INDICATING DESIGN AND DIMENSIONS AND LOCATION ON PREMISES.

The undersigned respectfully prays that TENNIS & SQUASH SHOP be granted permit to erect a sign of the following specifications in front of premises ~~46" X 40"~~ 67 MT AUBURN ST

Type: NON ILLUMINATED - FABRICATED OF M.D.O. BOARD OR EQUAL
(State whether Electric or otherwise and material used in construction)

Reading matter to go on sign: TENNIS AND SQUASH SHOP

Size: 40" X 46" 13 SQ. FT.

Weight: 65 lbs.

How Erected: A: 4 ft. B: 11 ft
(A: Give exact distance sign is to extend from building over sidewalk.)
(B: Also exact distance from bottom of sign to sidewalk.)

Height Above Grade: Bottom 11' Top 15'

Robert J Hare
(Signature of Applicant)

67A Mt. Auburn St Cambridge
(Address)

NOTICE - REGULATIONS

SECTION 1412.0 STATE BUILDING CODE

PROJECTING SIGNS

1. A projecting sign shall be constructed wholly of incombustible materials.
2. All signs must meet requirements of Zoning Ordinances and Building Code.

APPROVED: [Signature]
Building Inspector

3/28/97
Date

PETITION

of Tennis and Squash Shop

for a sign

No. 67 Mount Auburn Street

April 7, 19 97

In City Council, April 7, 19 97

Referred to the Committee on

Attest:

City Clerk

ORDER ADOPTED