



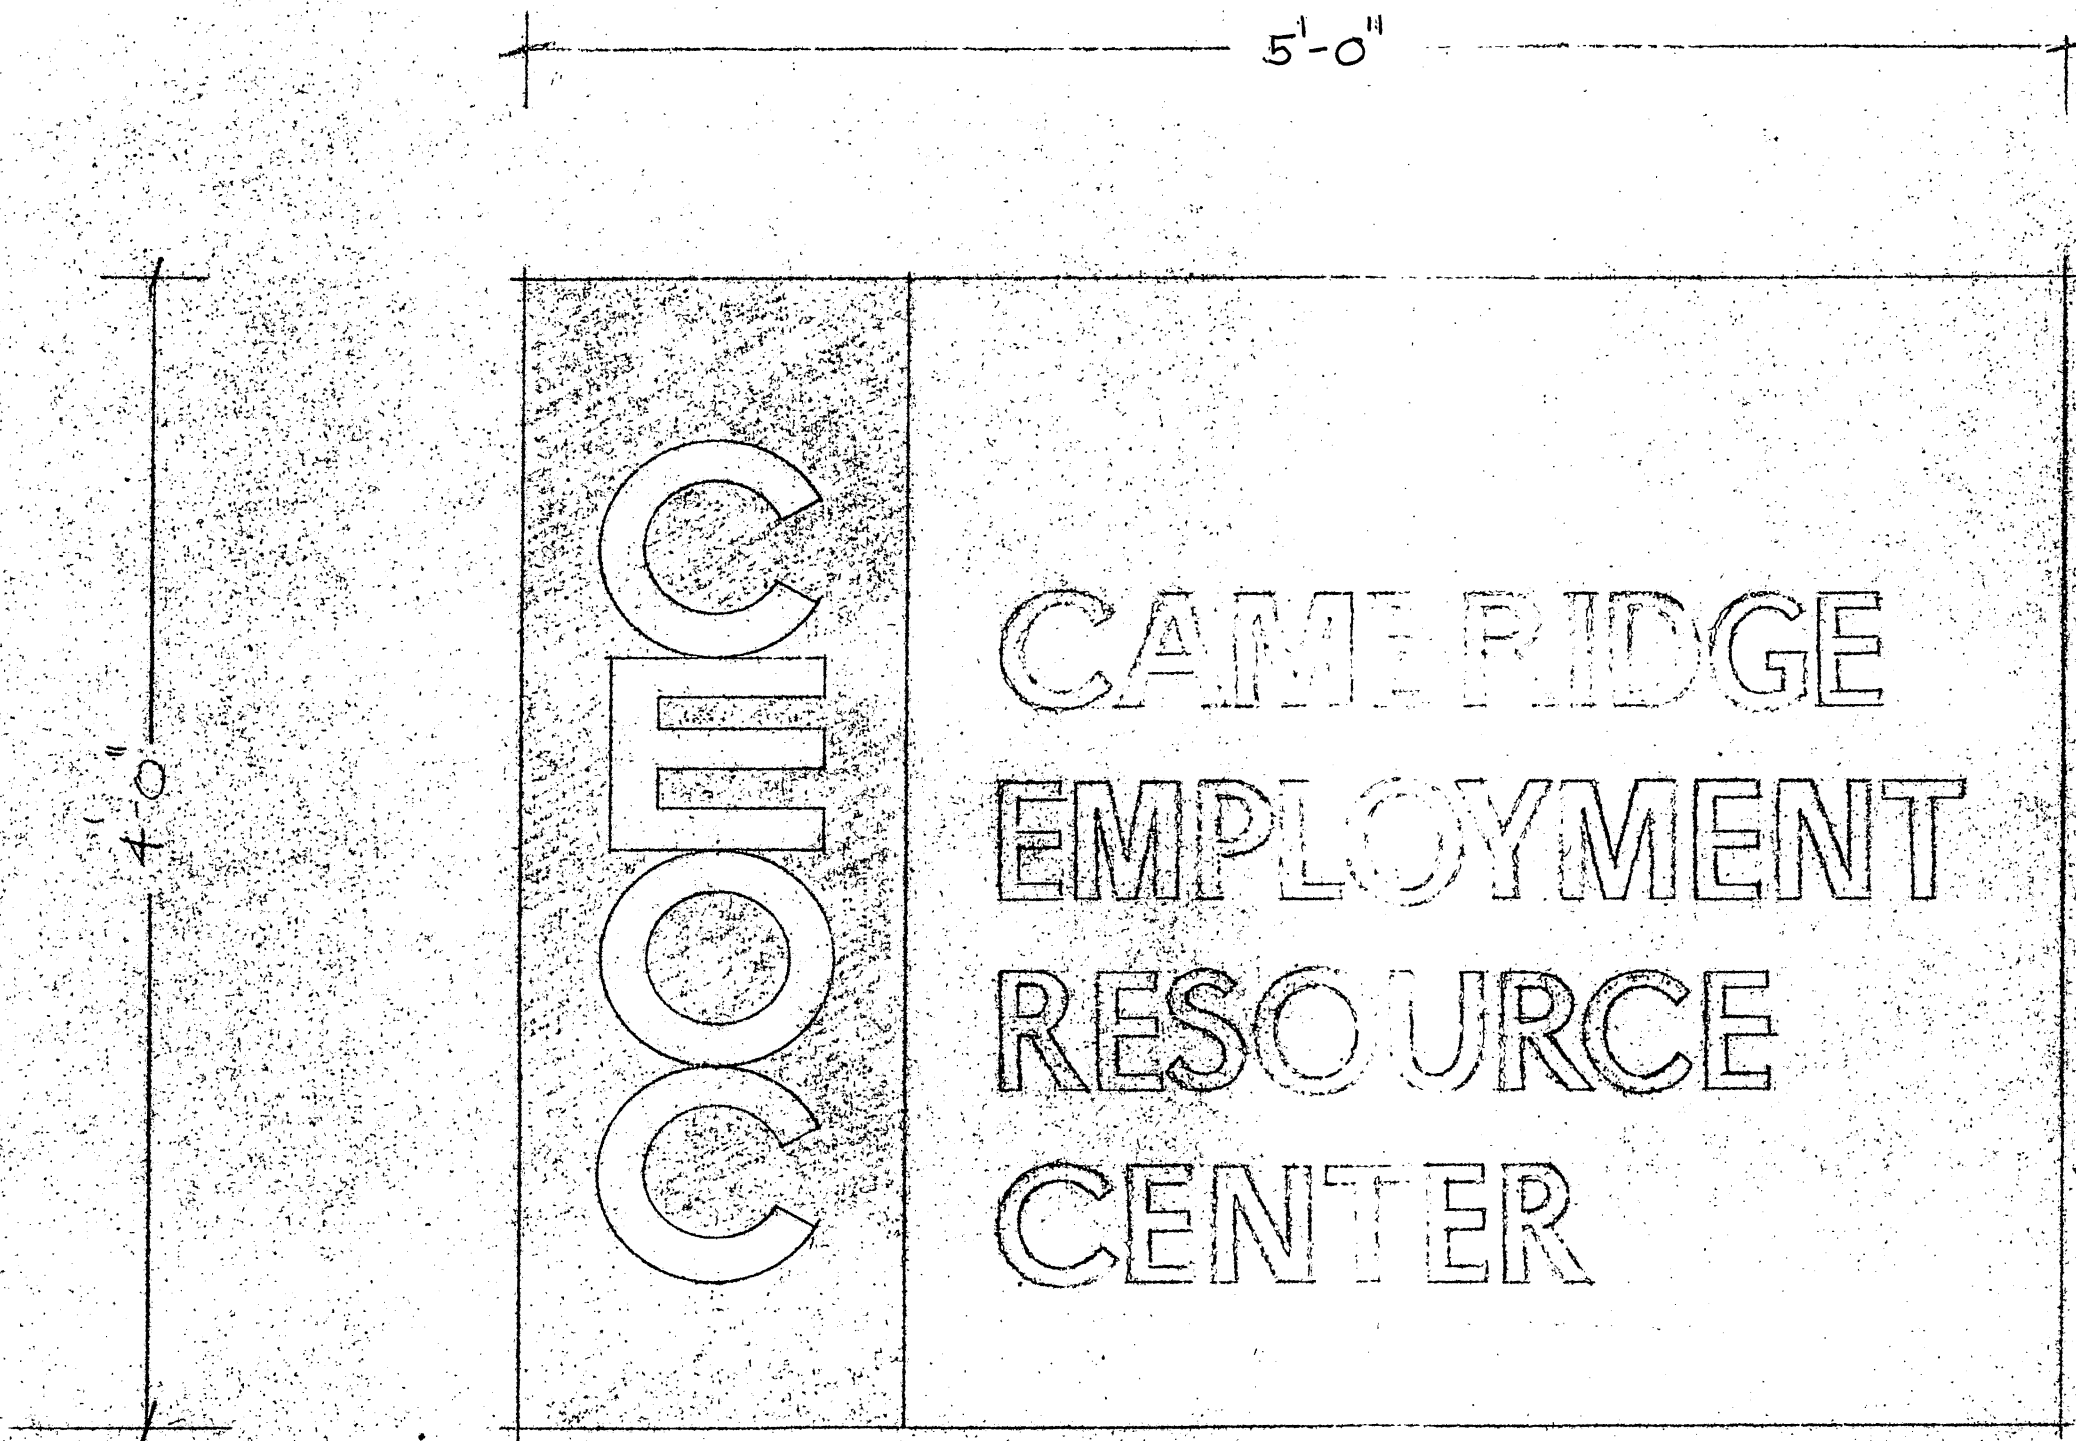

Jim Diodi Sign Co.
9/18/74 SKETCH No.
SCALE 1/2" = 1'

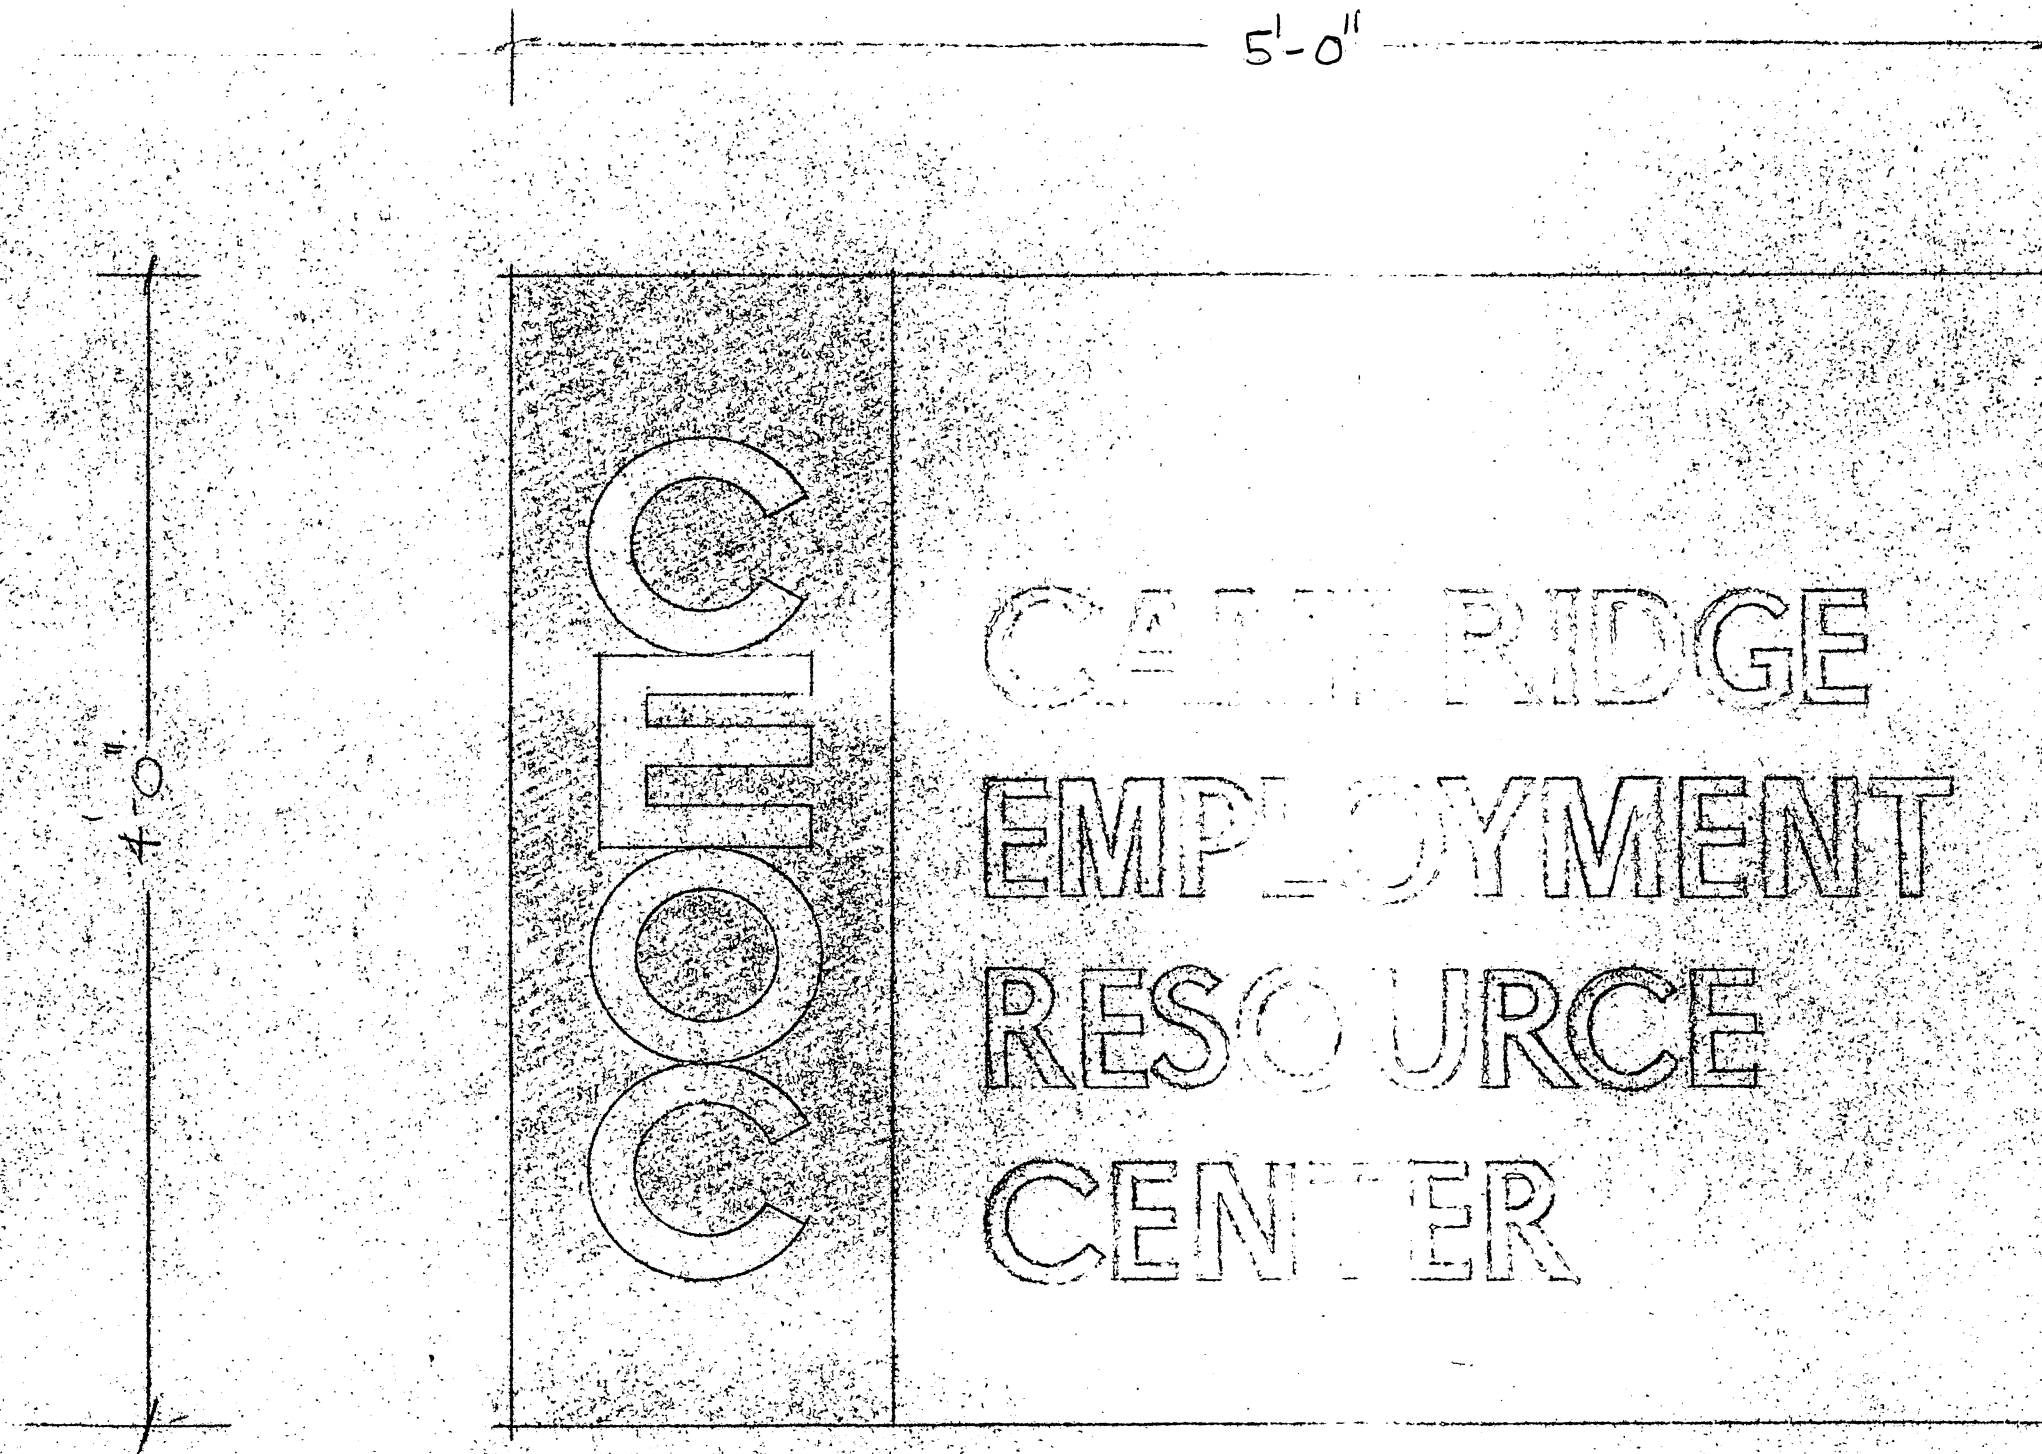

JTM. DTD. FT. SIGN CO.

9/18/74 SKETCH NO.

SCALE 1/2" = 1'



JIM DID IT SIGN CO

Cand. Employment
Resource Center

342202JH



City of Cambridge

IN CITY COUNCIL

September 23, 1974

ORDERED:

That, in accordance with the provisions of an ordinance relative to placing and maintaining signs, the Commissioner of Public Works be and hereby is authorized to grant a permit to **Cambridge Employment Resource Center** for the erection of a sign at **899 Main Street, Cambridge.**

Provided that, before erecting the above named sign, the petitioner shall obtain a permit from the Building Department and file with the City Clerk a satisfactory bond in the sum of **Two Thousand Dollars (\$2,000)** conditioned to save harmless the City of Cambridge from all claims for damages arising from the construction, maintenance and use of said sign.

In City Council September 23, 1974.

Adopted by the affirmative vote of 9 members.

Attest:- Paul E. Healy, City Clerk.

A true copy,

ATTEST:-

Paul E. Healy

RECEIVED BY
OFFICE OF CITY CLERK

Cambridge, SEPT. 12 1974

To the SEPT 20 2 41 PM '74
Honorable, the City Council
of the City of Cambridge:
CAMBRIDGE, MASS.

PRIOR TO APPROVAL OF THE CITY COUNCIL, EACH PETITION MUST BE ACCOMPANIED BY
A DRAWING OF PROPOSED SIGN, INDICATING DESIGN AND DIMENSIONS AND LOCATION
ON PREMISES.

The undersigned respectfully prays

that CAMBRIDGE EMPLOYMENT
RESOURCE CENTER be granted permit to erect a sign of the

following specifications in front of premises 899 MAIN ST.

Type: DOUBLE FACE, NON-ILLUMINATING, PROJECTING SIGN
(State whether Electric or otherwise and material used in construction)

(ANGLE IRON
FRAME, ALUMINUM
FACES)

Reading matter to go on sign: ON LEFT HAND SIDE OF

SIGN THE INITIALS "C.E.R.C." READING DOWN.

ON RIGHT HAND SIDE READS "CAMBRIDGE EMPLOYMENT RESOURCE
CENTER"

Size: 48" X 60"

Weight: 65 lbs.

How Erected: A: 64" B: 10'

(A: Give exact distance sign is to extend from building over sidewalk.
B: Also exact distance from bottom of sign to sidewalk.)

Height Above Grade: Bottom 10' Top 14'0"

John T. W. V.
(Signature of Applicant)

899 MAIN ST. CAMBRIDGE, MASS.
(Address)

NOTICE . REGULATIONS

SEC. 3608. BUILDING CODE. . PROJECTING SIGNS

1. A projecting sign shall be constructed wholly of incombustible materials, with a metal frame and supports:

2. All signs must meet requirements of Zoning Ordinances and Building Code.

PETITION

of Cambridge Employment Resource Center

for sign

No. 899 Main Street.

Sept. 23, 1974 19:

In City Council,

19:

Referred to the Committee on

Attest:

~~CH~~
A

City Clerk.