

Cambridge, March 16, 1942 ~~xxx~~

To the Honorable, the City Council of the
City of Cambridge:

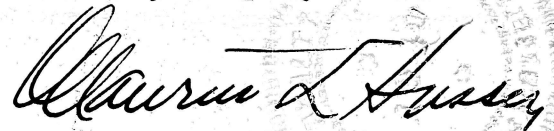
The undersigned ~~respectfully prays~~

the Warco Realty Company, a Massachusetts corporation, owner of real estate in Cambridge, located on Monroe Street, respectfully prays that it be permitted to connect a spur-track with the Industrial Track now located and being operated on said Monroe Street; that it is proposed to construct this track across and upon Monroe Street, a duly accepted highway in the City of Cambridge as shown on the attached plan shaded in red.

Wherefore the Warco Realty Company prays for the approval and consent of the Mayor and City Council to the construction of said sidetrack on said Monroe Street as shown on the plan hereto attached and that it be permitted to use steam motive power in the operation of this connecting spur-track.

Warco Realty Company

By


Maurice L. Hussey
President

As to further proceedings
please notify

Henry W. Beal,
45 Milk Street,
Boston, Mass.

Sub 1685

*3/26 1942
file new letter
plan*

PETITION

of

for

.....

..... 193

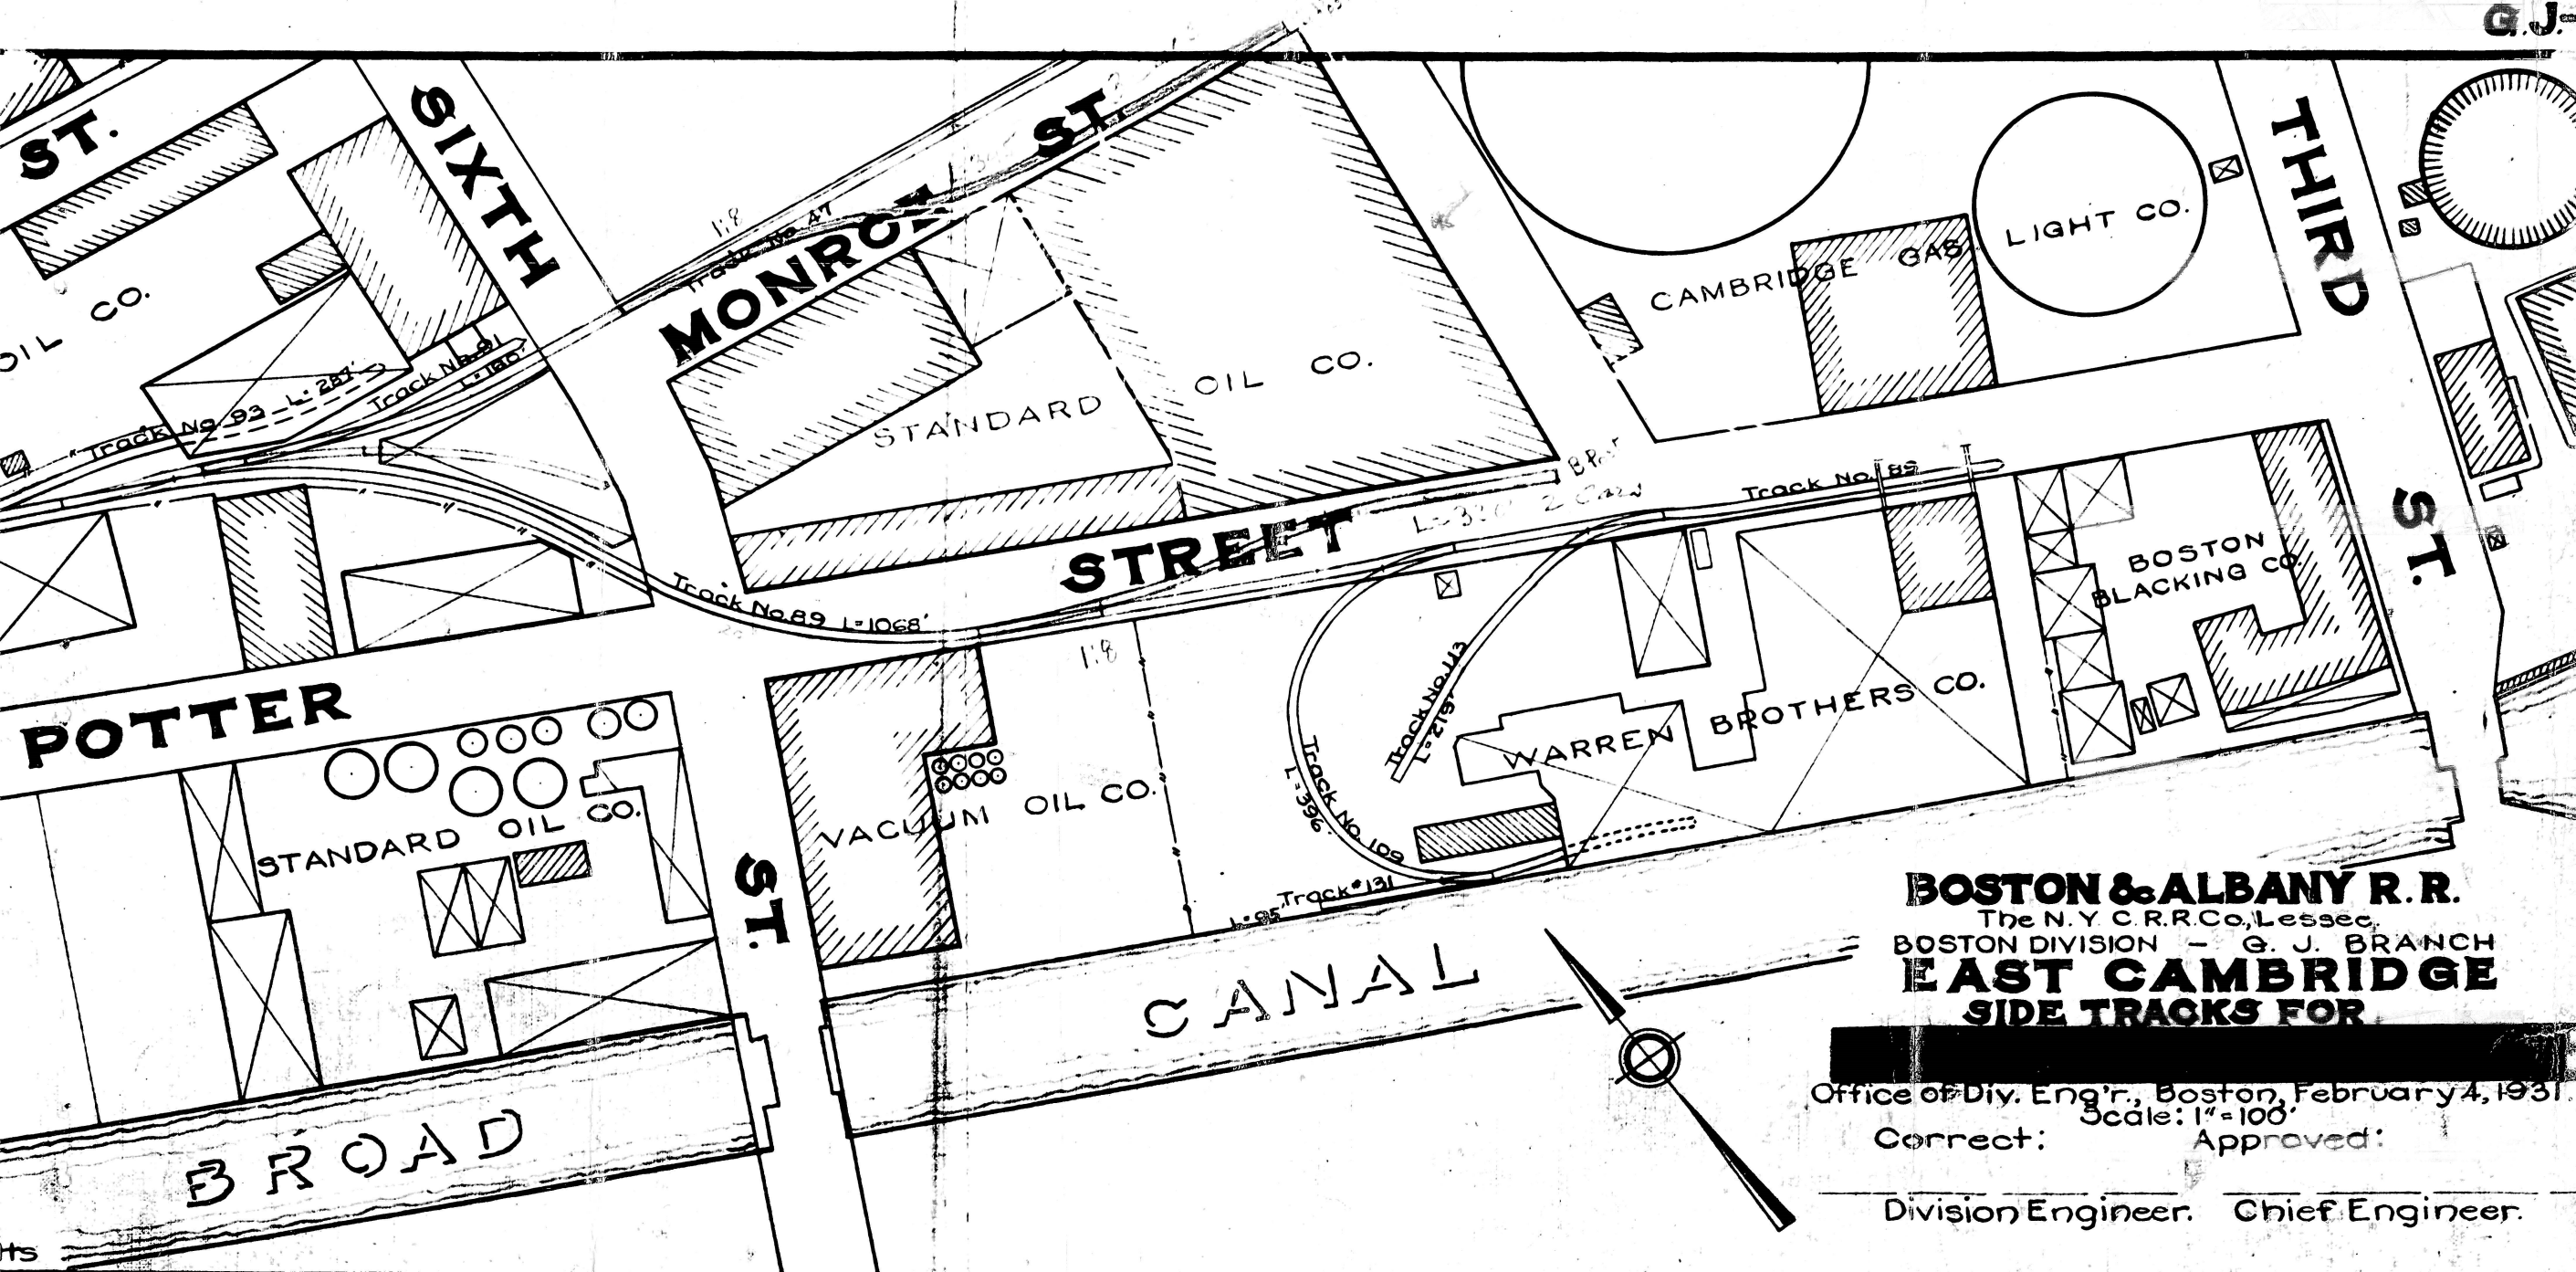
In City Council, 193
Referred to the Committee on

.....

Attest:

City Clerk.





BOSTON & ALBANY R.R.
The N. Y. C. R.R. Co., Lessee
BOSTON DIVISION - G. J. BRANCH
EAST CAMBRIDGE
SIDE TRACKS FOR

Office of Div. Eng'r., Boston, February 4, 1931.

Correct: Scale: 1"=100' Approved:

Division Engineer. Chief Engineer.

OFFICE OF
WM. PEASE O'BRIEN, INC.
Commercial and Industrial Real Estate
209 Washington Street
BOSTON

*Petition
of Warrs Realty Company
for Permit to connect Spruce
Trunk with the Industrial
Trunk now located and being
operated as above. 11*

In City Council MAR 16 1942

Referred to the Committee on

Industrial Development.

Frederick W. Dinkel City Clerk

File with No. 1. Industrial Development ¹⁹⁴²

In City Council APR 13 1942

*No action necessary as matter
has been taken care of*

Frederick H. Burk City Clerk

City of Cambridge

In City Council April 13, 1942.

The

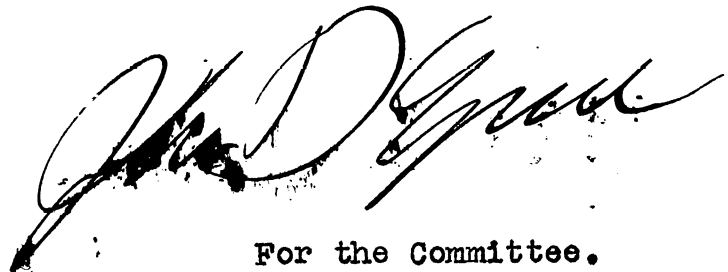
Committee on Industrial Development

to which was referred petition of Warco Realty Company for permit to connect Spur Track with the Industrial Track now located and being operated on Munroe Street, Cambridge.

Reports,

Recommending no action necessary

as the matter has been taken care of by a subsequent petition.

A handwritten signature in dark ink, appearing to read "John D. Goss", is written over a faint, circular official stamp. The signature is fluid and cursive.

For the Committee.

REPORT

Committee on Industrial Development

Recording no action necessary
petition of Mrs. T. H. Hume SR.

April 13, 1942.

Read and

REPORTED.

Attest: Frederick H. Barker

City Clerk