



City of Cambridge

Comm. No. 28

IN CITY COUNCIL

March 9, 1987

ORDERED:

That, in accordance with the provisions of an ordinance relative to placing and maintaining signs, the Commissioner of Public Works be and hereby is authorized to grant a permit to Catch A Rising Star for the erection of an awning at 30-B John F. Kennedy Street, Cambridge.

Provided that, before erecting the above named awning, the petitioner shall obtain a permit from the Inspectional Services Department and file with the City Clerk a satisfactory bond in the sum of Three Thousand (\$3,000.) Dollars conditioned to save harmless the City of Cambridge from all claims for damages arising from the construction, maintenance and use of said awning.

In City Council March 9, 1987

Adopted by the affirmative vote of 9 members.

Attest:- Joseph E. Connarton, City Clerk.

A true copy;

ATTEST:-

Joseph E. Connarton, City Clerk.

208



City of Cambridge

Comm. No. 28

IN CITY COUNCIL

March 9, 1987

ORDERED:

That, in accordance with the provisions of an ordinance relative to placing and maintaining signs, the Commissioner of Public Works be and hereby is authorized to grant a permit to Catch A Rising Star for the erection of an awning at 30-B John F. Kennedy Street, Cambridge.

Provided that, before erecting the above named awning, the petitioner shall obtain a permit from the Inspectional Services Department and file with the City Clerk a satisfactory bond in the sum of Three Thousand (\$3,000.) Dollars conditioned to save harmless the City of Cambridge from all claims for damages arising from the construction, maintenance and use of said awning.

In City Council March 9, 1987

Adopted by the affirmative vote of 9 members.

Attest:- Joseph E. Connarton, City Clerk.

A true copy;

A handwritten signature in dark ink, appearing to read "Joseph E. Connarton".

ATTEST:-

Joseph E. Connarton, City Clerk.

RECEIVED BY
CITY CLERK
SIGN DESIGN REVIEW APPLICATION
COMMUNITY DEVELOPMENT DEPARTMENT
CAMBRIDGE MA.

APPLICANT: Norman Fox
(name) (phone)

30 B JFK Street
(address)

(signature, authorized representative)

PROPERTY OWNER: _____

LOCATION PREMISES: 30 B JFK Street

ZONING DISTRICT: BB and Harvard Square Overlay District

AREA OF SPECIAL
PLANNING CONCERN:

<u>X</u>	_____	_____
Harvard Sq. Overlay	Parkway Overlay	Bus. B-1 or B-2

DATE APPLICATION SUBMITTED: February 10

PLEASE NOTE:

ALL SIGNS MUST RECEIVE A BUILDING PERMIT FROM THE DEPARTMENT OF INSPECTIONAL SERVICES BEFORE INSTALLATION. COMMUNITY DEVELOPMENT DEPARTMENT ACTION DOES NOT CONSTITUTE ISSUANCE OF A BUILDING PERMIT OR CERTIFICATION THAT ALL OTHER BUILDING CODE OR OTHER REQUIREMENTS HAVE BEEN MET.

FOR YOUR OWN PROTECTION DO NOT CONTRACT FOR THE FABRICATION OF A SIGN UNTIL A BUILDING PERMIT HAS BEEN ISSUED BY THE DEPARTMENT OF INSPECTIONAL SERVICES

SUBMISSION MATERIAL

GRAPHIC MATERIAL

1. Architectural facade elevations of the affected buildings showing location of all existing signs (a photograph may substitute if it can present an undistorted picture of existing conditions). (suggested scale $1/8" = 1'$)
2. Architectural elevations of the proposed sign(s) and the building area surrounding it to clearly indicate the proposed sign's relationship to the building, its architectural details, and adjacent signs. (suggested scale $1/8" = 1'$)
3. Detailed plans, elevations and other material indicating the design of the proposed sign(s), its material, construction, colors, method of lighting, etc.

SUBMITTED PLANS, PHOTOS

Title

Date

Scale

Please submit three copies of all submitted material.

A. EXISTING CONDITIONS

1. Length of lot frontage abutting a street(s) _____

2. Length of frontage of ground floor establishment (where applicable) 7'

3. Total area of signage permitted on a lot (2 x #1) x .80 11.2 sq ft

4. Total area of signage currently located on subject lot _____

5. Existing Signs

<u>Name</u>	<u>Type</u>	<u>Area</u>	<u>11.2 sq ft</u>	<u>Date of Bldg. Permit</u>
-------------	-------------	-------------	-------------------	-----------------------------

None on store front

6. Lot area (for lots in the Parkway Overlay District only) _____

B. PROPOSED SIGNS

1. Proposed Sign(s) Height Area Dimensions Illumination
(to top of sign)

Wall Sign _____

Free Standing _____

Projecting (awning) As previously approved for Jonathan Swift s,
Case #5

Other _____

2. Detailed description of proposed sign(s) including materials,
illumination, colors, etc. _____

Blue background fabric, white lettering

3. Is proposed sign a copy replacement _____ or total replacement _____ of a
legally erected non-confirming sign? _____
What are the dimensions of the existing non-confirming sign? _____

12/10/77

- the area of signage allowed on a lot).

1212295

- Variance _____
Special Permit _____

- c. Sign does not require CDD design approval.

to the Decision of the CDD: X
design approval. _____
After order

Authorized signature for the
Community Development Department

Cambridge, February 9, 1987

To the Honorable, the City Council of the City of Cambridge:

PRIOR TO APPROVAL OF THE CITY COUNCIL, EACH PETITION MUST BE ACCOMPANIED BY A DRAWING OF PROPOSED SIGN, INDICATING DESIGN AND DIMENSIONS AND LOCATION ON PREMISES.

The undersigned respectfully prays that CATCH A RISING STAR of MA, INC. be granted permit to erect a sign of the following specifications in front of premises

Type: VINYL & STEEL (VINYL SAMPLE ATTACHED)
(State whether Electric or otherwise and material used in construction)

Reading matter to go on sign: CATCH A RISING STAR

Size: 6' 6" across ; 3' 11" high

Weight: 175 lbs.

How Erected: A: 6' 6" B: 7' 5"
(A: Give exact distance sign is to extend from building over sidewalk.)
(B: Also exact distance from bottom of sign to sidewalk.)

Height Above Grade: Bottom 7' 5" Top 11' 4"

Norman J. Fox
(Signature of Applicant)

30-B John F. Kennedy Street, Cambridge, MA 02138
(Address)

NOTICE - REGULATIONS

SECTION 1412.0 STATE BUILDING CODE

PROJECTING SIGNS


1. A projecting sign shall be constructed wholly of incombustible materials.
2. All signs must meet requirements of Zoning Ordinances and Building Code.

APPROVED: _____
Building Inspector


Date

Fabric Products For Design
ONE PHILLIPS ROAD
HOLBROOK, MA 02343

VERIFIED BY _____ DATE _____

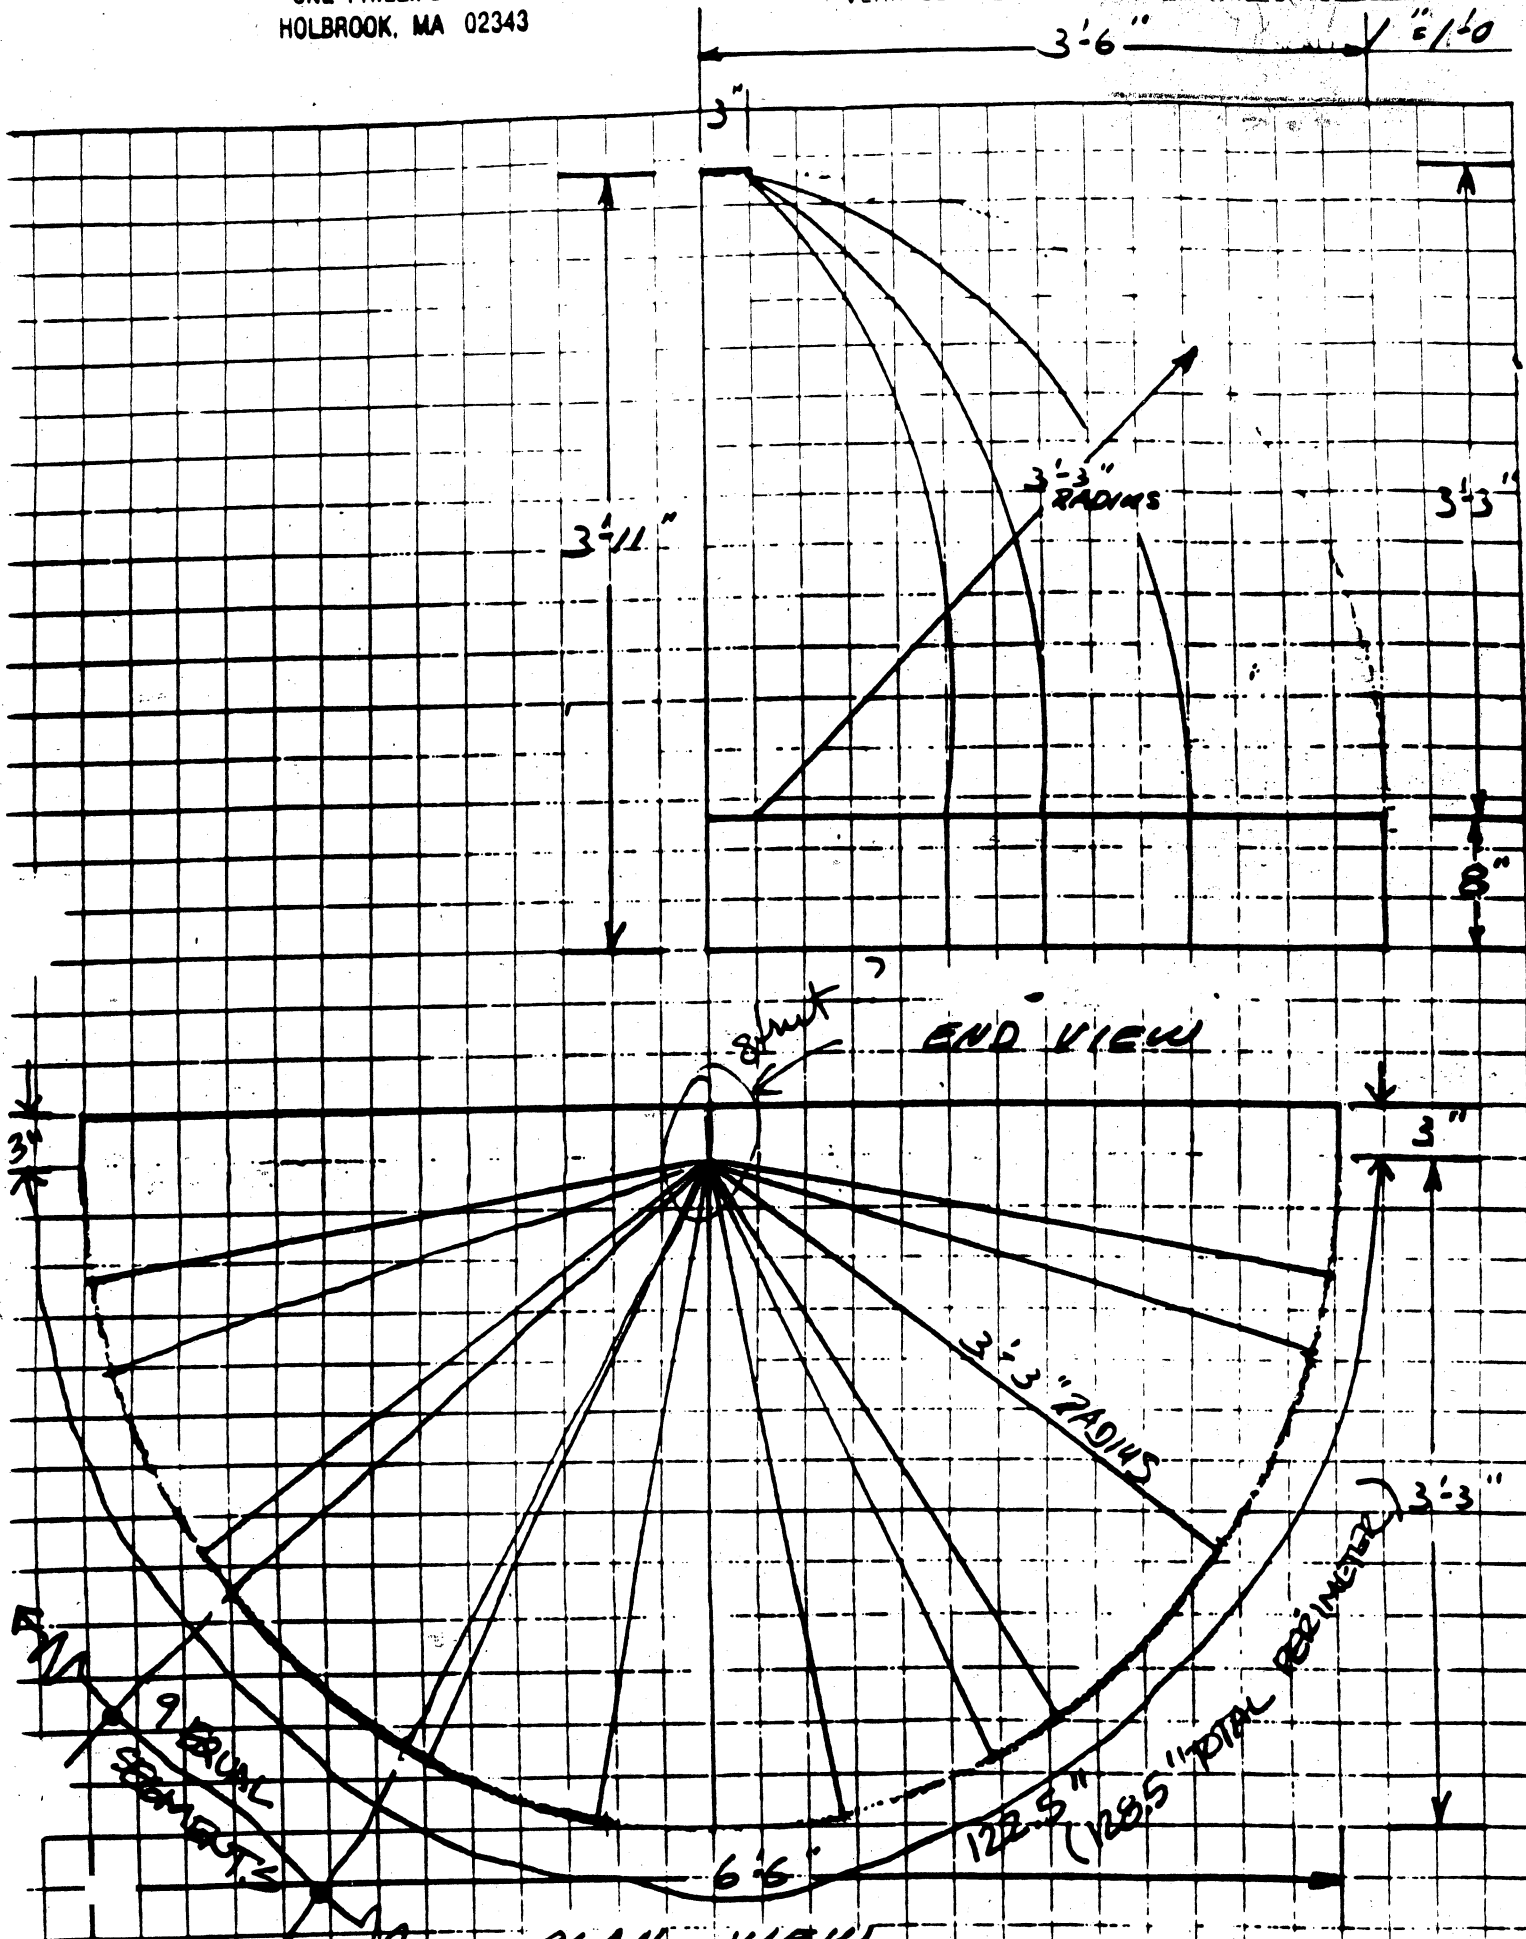



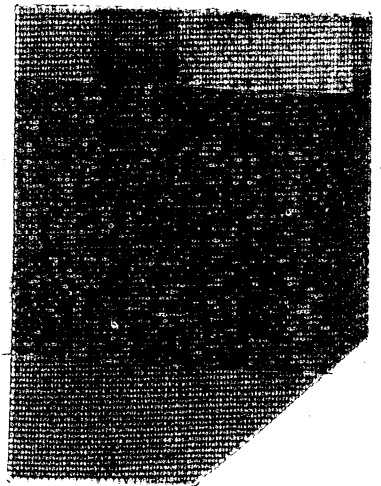

PETERSON PRODUCTS, INC.

Fabric Products For Design
ONE PHILLIPS ROAD
HOLBROOK, MA 02343

JOB NAME JONATHAN SWIFTS

JOB NO. R-1886 PAGE 1 OF 2


CALCULATED BY WAS DATE 8-18-86

VERIFIED BY _____ DATE _____

SCALE 1" = 1'-0"

NOTES:

1. FRAME - 1" X 1" X .049 POLISHED STAINLESS
SAMPLE TO BE SENT FOR APPROVAL ✓
2. FABRIC - (BLUE VINYL) - SAMPLE TO BE SENT
FOR APPROVAL ✓
OKing
3. IN STALL 7'-5" ABOVE SIDEWALK ✓
4. FACE OF BUILDING - POLISHED STONE ✓

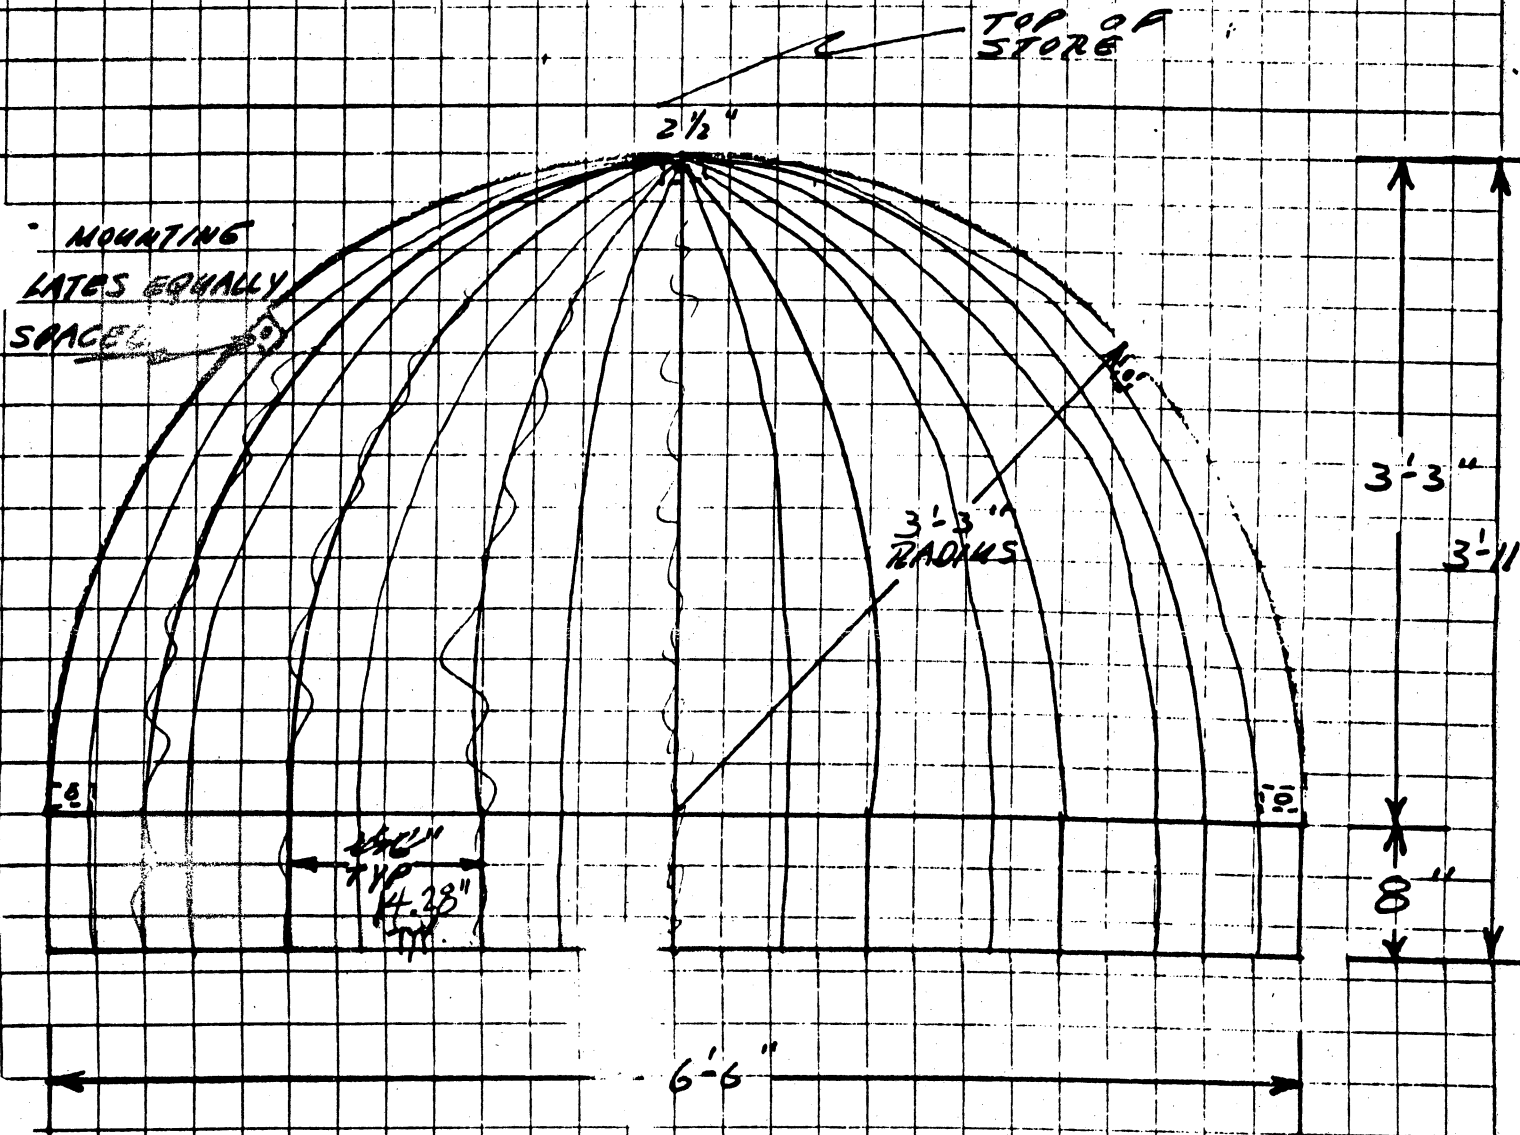


FRONT ELEVATION

Fabric Products For Design
ONE PHILLIPS ROAD
HOLBROOK, MA 02343

JOB NO. _____ PAGE 2 OF 2

VERIFIED BY _____ DATE _____

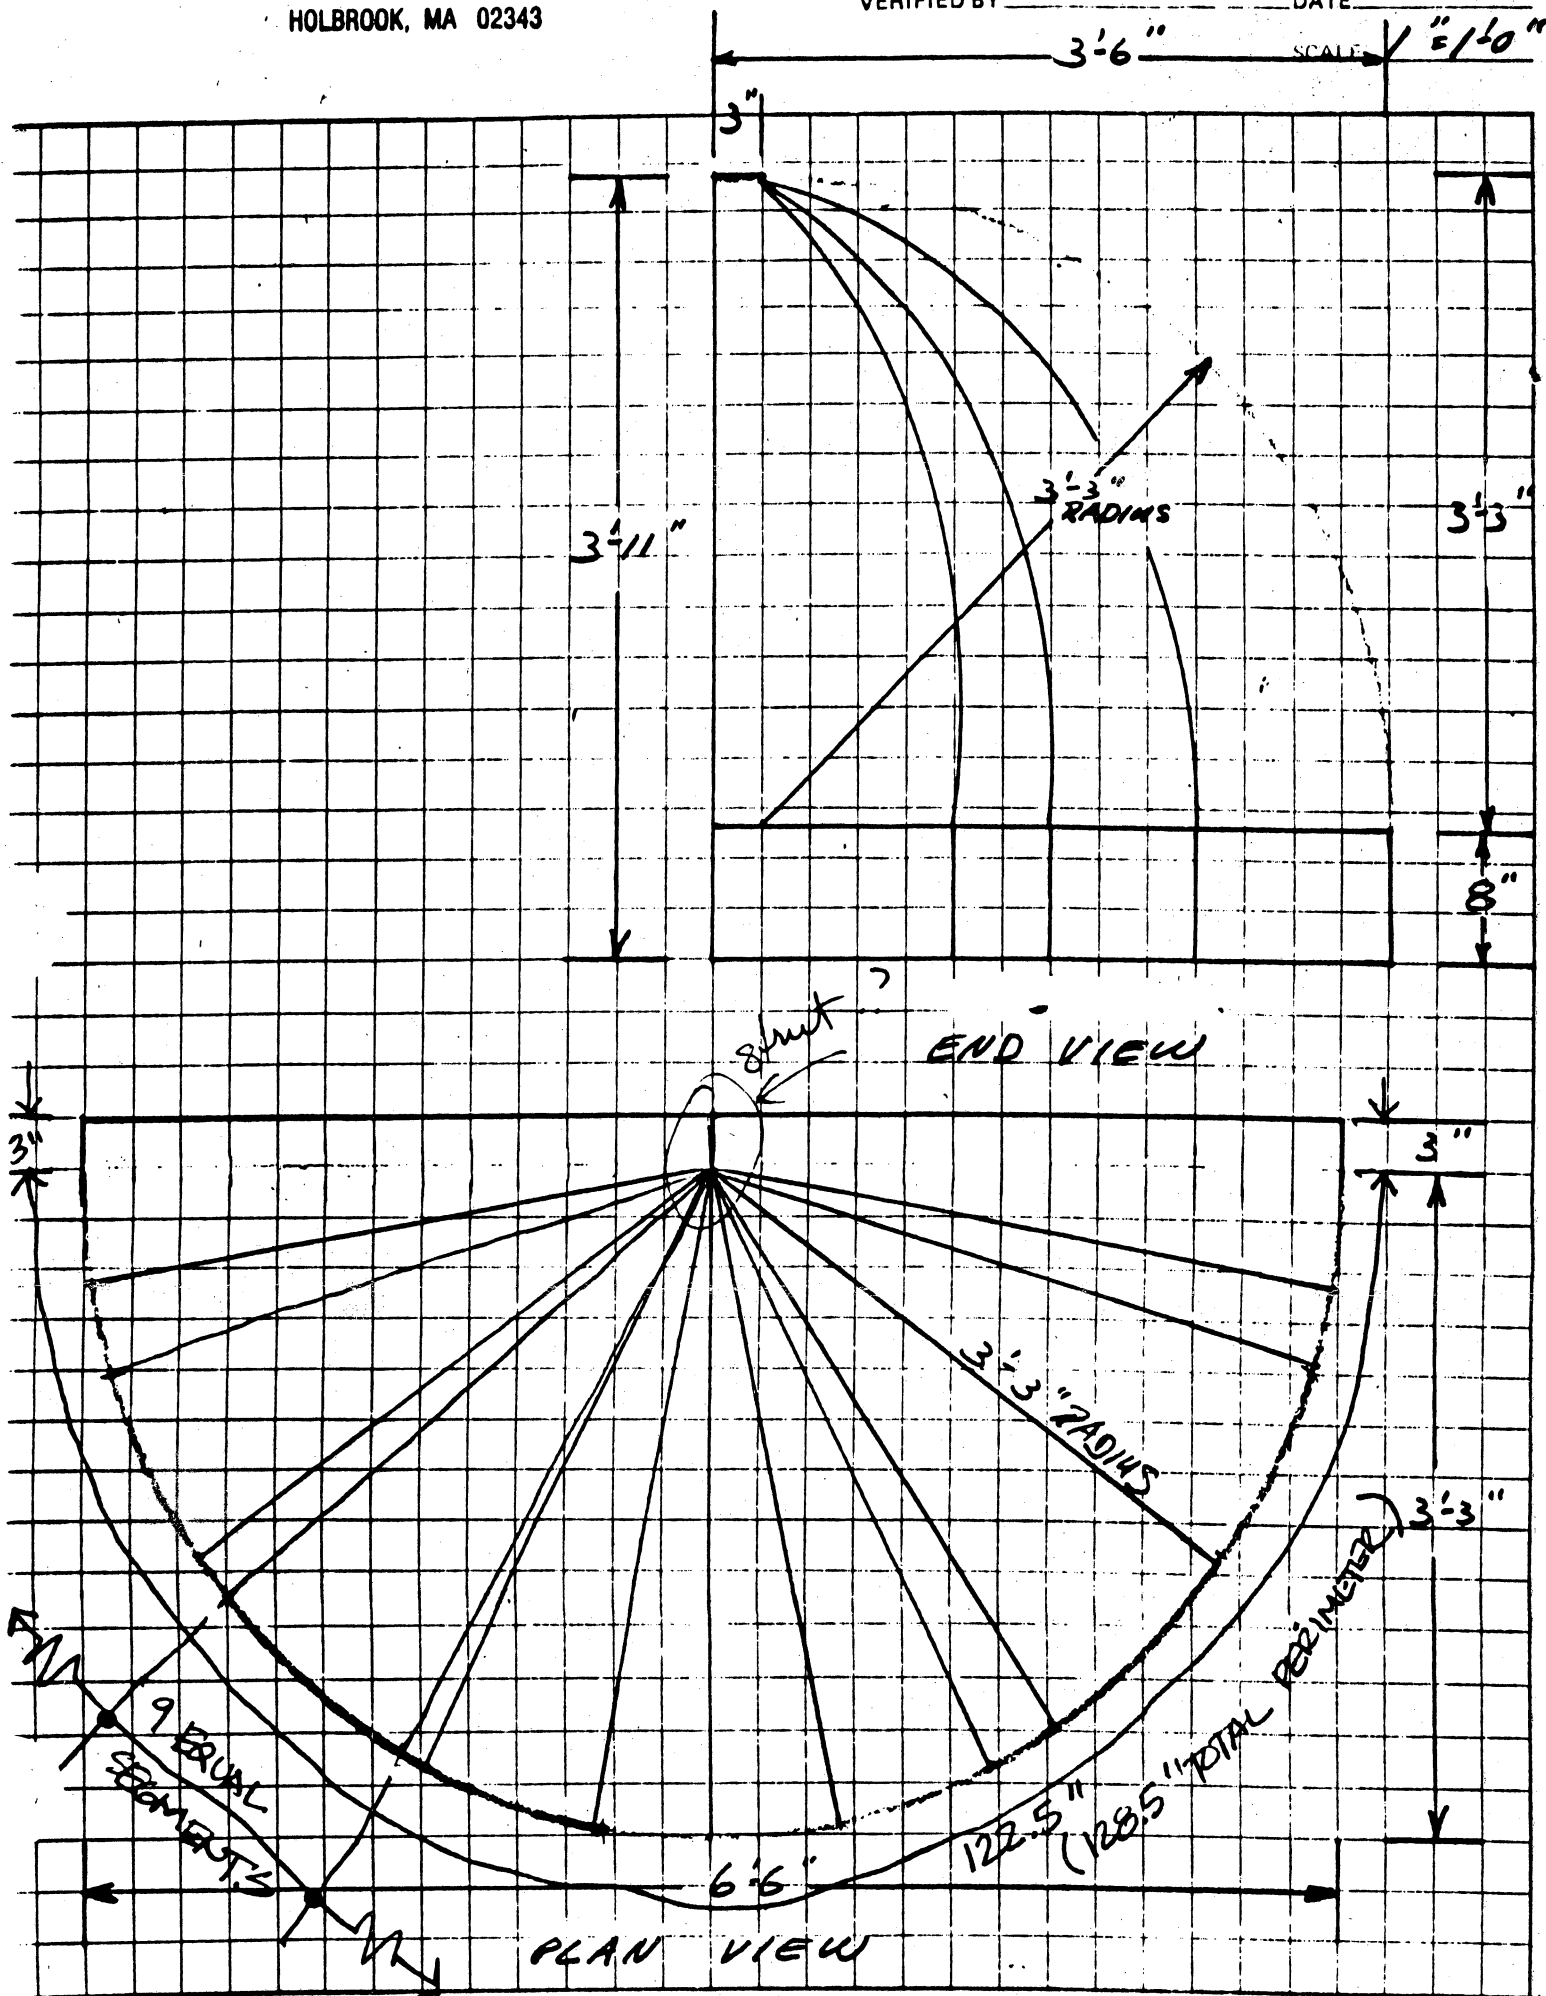



JOSEPH J. CELLUCCI
COMMISSIONER OF BUILDINGS
AND HOUSING

CITY OF CAMBRIDGE RECEIVED BY
OFFICE OF CITY CLERK
INSPECTIONAL SERVICES DEPARTMENT CITY HALL
CAMBRIDGE, MASSACHUSETTS 02139 (617) 498-9013 FEB 13 AM 11:50

CAMBRIDGE MA.

To Whom It May Concern:

As owner or agent of Radio Shack, Cambridge, Massachusetts,

I do hereby declare my disapproval _____ approval ☒ of the installment of:

Canopy over the sidewalk entrance: 30B JFK Street

Awnings over the windows: n/a

Projecting sign: n/a

of said property.

Signed: [Signature] Date: 2/12/87

Address: 28 JFK ST Camb MA 02134

Reply is requested within seven (7) days of date of this letter.



JOSEPH J. CELLUCCI
COMMISSIONER OF BUILDINGS
AND HOUSING

CITY OF CAMBRIDGE

INSPECTIONAL SERVICES DEPARTMENT CITY HALL
CAMBRIDGE, MASSACHUSETTS 02139 (617) 498-9013

RECEIVED BY
OFFICE OF CITY CLERK

1987 FEB 13 AM 11:50

CAMBRIDGE MA.

To Whom It May Concern:

As owner or agent of Dance Plus Inc., Cambridge, Massachusetts,

I do hereby declare my disapproval _____ approval _____ of the installment of:

Canopy over the sidewalk entrance: 30B JFK Street

Awnings over the windows: n/a

Projecting sign: n/a

of said property.

Signed: [Signature] Date: 2/13/87

Address: 34 JFK ST CAMBRIDGE MA

Reply is requested within seven (7) days of date of this letter.

Cambridge, February 9, 1987

To the Honorable, the City Council of the City of Cambridge:

PRIOR TO APPROVAL OF THE CITY COUNCIL, EACH PETITION MUST BE ACCOMPANIED BY A DRAWING OF PROPOSED SIGN, INDICATING DESIGN AND DIMENSIONS AND LOCATION ON PREMISES.

The undersigned respectfully prays that CATCH A RISING STAR of MA, INC. be granted permit to erect _____ ons in front of premises

Type: VINYL & ST
(State)

Reading matter to go on _____

Size: 6' 6" ac

Weight: 175 lbs.

How Erected: A: 6' 6" B: 7' 5"
(A: Give exact distance sign is to extend from building over sidewalk.)
(B: Also exact distance from bottom of sign to sidewalk.)

Height Above Grade: Bottom 7' 5" Top 11' 4"

Norman J. Fox
(Signature of Applicant)

30-B John F. Kennedy Street, Cambridge, MA 02138
(Address)

NOTICE - REGULATIONS

SECTION 1412.0 STATE BUILDING CODE

PROJECTING SIGNS

1. A projecting sign shall be constructed wholly of incombustible materials.
2. All signs must meet requirements of Zoning Ordinances and Building Code.

APPROVED: _____

Building Inspector

2/13/87
Date

PETITION

of Catch A Rising Star
for an awning
No. 30-B John F. Kennedy Street
19

In City Council, March 9, 19 87

Referred to the Committee on

Attest:

C. Russell
V/V
S

City Clerk

Cambridge, February 9, 19 87

RECEIVED BY
CITY OF CAMBRIDGE
To the Honorable, the City Council of the City of Cambridge:

1987 FEB 13 AM 11:50

PRIOR TO APPROVAL OF THE CITY COUNCIL, EACH PETITION MUST BE ACCOMPANIED BY A DRAWING OF PROPOSED SIGN, INDICATING DESIGN AND DIMENSIONS AND LOCATION ON PREMISES.

The undersigned respectfully prays that CATCH A RISING STAR of MA, INC. be granted permit to erect a sign of the following specifications in front of premises

Type: VINYL & STEEL (VINYL SAMPLE ATTACHED)
(State whether Electric or otherwise and material used in construction)

Reading matter to go on sign: CATCH A RISING STAR

Size: 6' 6" across ; 3' 11" high

Weight: 175 lbs.

How Erected: A: 6' 6" B: 7' 5"
(A: Give exact distance sign is to extend from building over sidewalk.)
(B: Also exact distance from bottom of sign to sidewalk.)

Height Above Grade: Bottom 7' 5" Top 11' 4"

Norman J. Fox
(Signature of Applicant)

30-B John F. Kennedy Street, Cambridge, MA 02138
(Address)

NOTICE - REGULATIONS

SECTION 1412.0 STATE BUILDING CODE

PROJECTING SIGNS

1. A projecting sign shall be constructed wholly of incombustible materials.
2. All signs must meet requirements of Zoning Ordinances and Building Code.

APPROVED: [Signature]
Building Inspector

2/13/87
Date

PETITION

of Catch A Rising Star
for an awning
No. 30-B John F. Kennedy Street
19

In City Council, March 9, 19 87

Referred to the Committee on

Attest:

C. Russell
V/V
S

City Clerk