



# CITY OF CAMBRIDGE

CITY HALL, CAMBRIDGE, MASSACHUSETTS 02139 • (617) 498-9017

OFFICE OF  
THE CITY CLERK

May 16, 1984


Mr. Frank N. Cardullo,  
c/o The Wursthauus  
4 John F. Kennedy Street  
Cambridge, MA 02138

Dear Mr. Cardullo:

Enclosed you will find a copy of an order adopted by the City Council at its regular meeting of Monday, May 14, 1984. Said order in response to your petition of May 10th, requesting permission for the placement of ten summer lawn tables & chairs with umbrellas on the MBTA Plaza, when completed, in front of the new entrance to the Wursthauus, for the sale of food and beverages. Said order was adopted by the Council subject to any and all conditions that may be imposed by the Commissioner of Public Works for the protection of the safe passage and safety of the public in this area. Copies of this order are presently being forwarded by this office to the Commissioner of Public Works.

If you have any questions pursuant to this matter, we would suggest that you contact the Public Works Dept. at 498-9051. Your very kind attention in this matter will be greatly appreciated by the City Council.

Very truly yours,

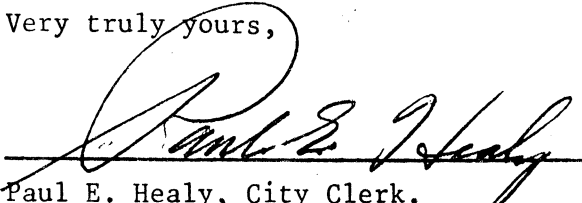  
Paul E. Healy, City Clerk.

PEH/mh  
Enclosure



# City of Cambridge

Communication No. 5

COUNCILLOR WALTER SULLIVAN

IN CITY COUNCIL

May 14, 1984

ORDERED: That the City Manager be and hereby is requested to direct the Commissioner of Public Works to grant a permit to Frank N. Cardullo, d/b/a the Wursthause Restaurant, under the provisions of Section 17-10 of the General Ordinances to place ten summer lawn tables and chairs with umbrellas on the M.B.T.A. Plaza when completed, in front of the Wursthause Restaurant, as outlined in a sketch entitled "Wursthause, 4 John F. Kennedy Street", filed with this petition, in order to serve food and beverages to his clientele; and be it further

ORDERED: That the City Manager be and hereby is directed to request the Commissioner of Public Works to require the petitioner to post a bond in an amount sufficient to cover any claims against the City arising out of the conduct of this business on the M.B.T.A. Plaza and to specify any conditions or restrictions which he deems necessary to protect the safe passage and safety of the public in this area, and, further, to ensure that the licensee shall conform to all statutes and ordinances of the City now in effect.

In City Council May 14, 1984.

Adopted by the affirmative vote of 6 members.

Attest:- Paul E. Healy, City Clerk.

A true copy;

ATTEST:-

Paul E. Healy, City Clerk.



RECEIVED BY  
OFFICE OF CITY CLERK  
MAY 11 11:43 AM '84

**Wursthaus Restaurant** EST. 1917  
4 JOHN F. KENNEDY STREET · CAMBRIDGE, MASSACHUSETTS 02138 · (617) 491-7110  
ROUTE 132 · CAPE COD MALL, HANNOIS, MASSACHUSETTS 02601 · (617) 771-5000  
CAMBRIDGE, MASS.

May 10, 1984

To the Honorable, the City Council  
of the City of Cambridge

Enclosed please find a rough sketch of what it would look like.

Respectfully yours,

Frank N. Cardullo

FNC:am  
Enclosure



# City of Cambridge

Communication No. 5

COUNCILLOR WALTER SULLIVAN

IN CITY COUNCIL

May 14, 1984

- ORDERED: That the City Manager be and hereby is requested to direct the Commissioner of Public Works to grant a permit to Frank N. Cardullo, d/b/a the Wursthause Restaurant, under the provisions of Section 17-10 of the General Ordinances to place ten summer lawn tables and chairs with umbrellas on the M.B.T.A. Plaza when completed, in front of the Wursthause Restaurant, as outlined in a sketch entitled "Wursthause, 4 John F. Kennedy Street", filed with this petition, in order to serve food and beverages to his clientele; and be it further
- ORDERED: That the City Manager be and hereby is directed to request the Commissioner of Public Works to require the petitioner to post a bond in an amount sufficient to cover any claims against the City arising out of the conduct of this business on the M.B.T.A. Plaza and to specify any conditions or restrictions which he deems necessary to protect the safe passage and safety of the public in this area, and, further, to ensure that the licensee shall conform to all statutes and ordinances of the City now in effect.


In City Council May 14, 1984.

Adopted by the affirmative vote of 6 members.

Attest:- Paul E. Healy City Clerk.

A true copy;

ATTEST:-

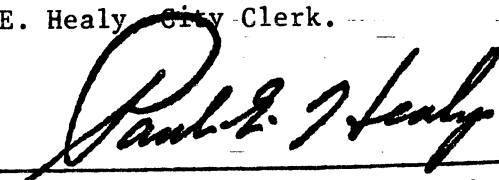  
Paul E. Healy, City Clerk.



# City of Cambridge

Communication No. 5

COUNCILLOR WALTER SULLIVAN

IN CITY COUNCIL

May 14, 1984

- ORDERED: That the City Manager be and hereby is requested to direct the Commissioner of Public Works to grant a permit to Frank N. Cardullo, d/b/a the Wursthau Restaurant, under the provisions of Section 17-10 of the General Ordinances to place ten summer lawn tables and chairs with umbrellas on the M.B.T.A. Plaza when completed, in front of the Wursthau Restaurant, as outlined in a sketch entitled "Wursthau, 4 John F. Kennedy Street", filed with this petition, in order to serve food and beverages to his clientele; and be it further
- ORDERED: That the City Manager be and hereby is directed to request the Commissioner of Public Works to require the petitioner to post a bond in an amount sufficient to cover any claims against the City arising out of the conduct of this business on the M.B.T.A. Plaza and to specify any conditions or restrictions which he deems necessary to protect the safe passage and safety of the public in this area, and, further, to ensure that the licensee shall conform to all statutes and ordinances of the City now in effect.

In City Council May 14, 1984.

Adopted by the affirmative vote of 6 members.

Attest:- Paul E. Healy City Clerk.


A true copy;

ATTEST:-


A handwritten signature in cursive script, reading "Paul E. Healy", written over a horizontal line.

Paul E. Healy, City Clerk.

WURSTHAUS REST

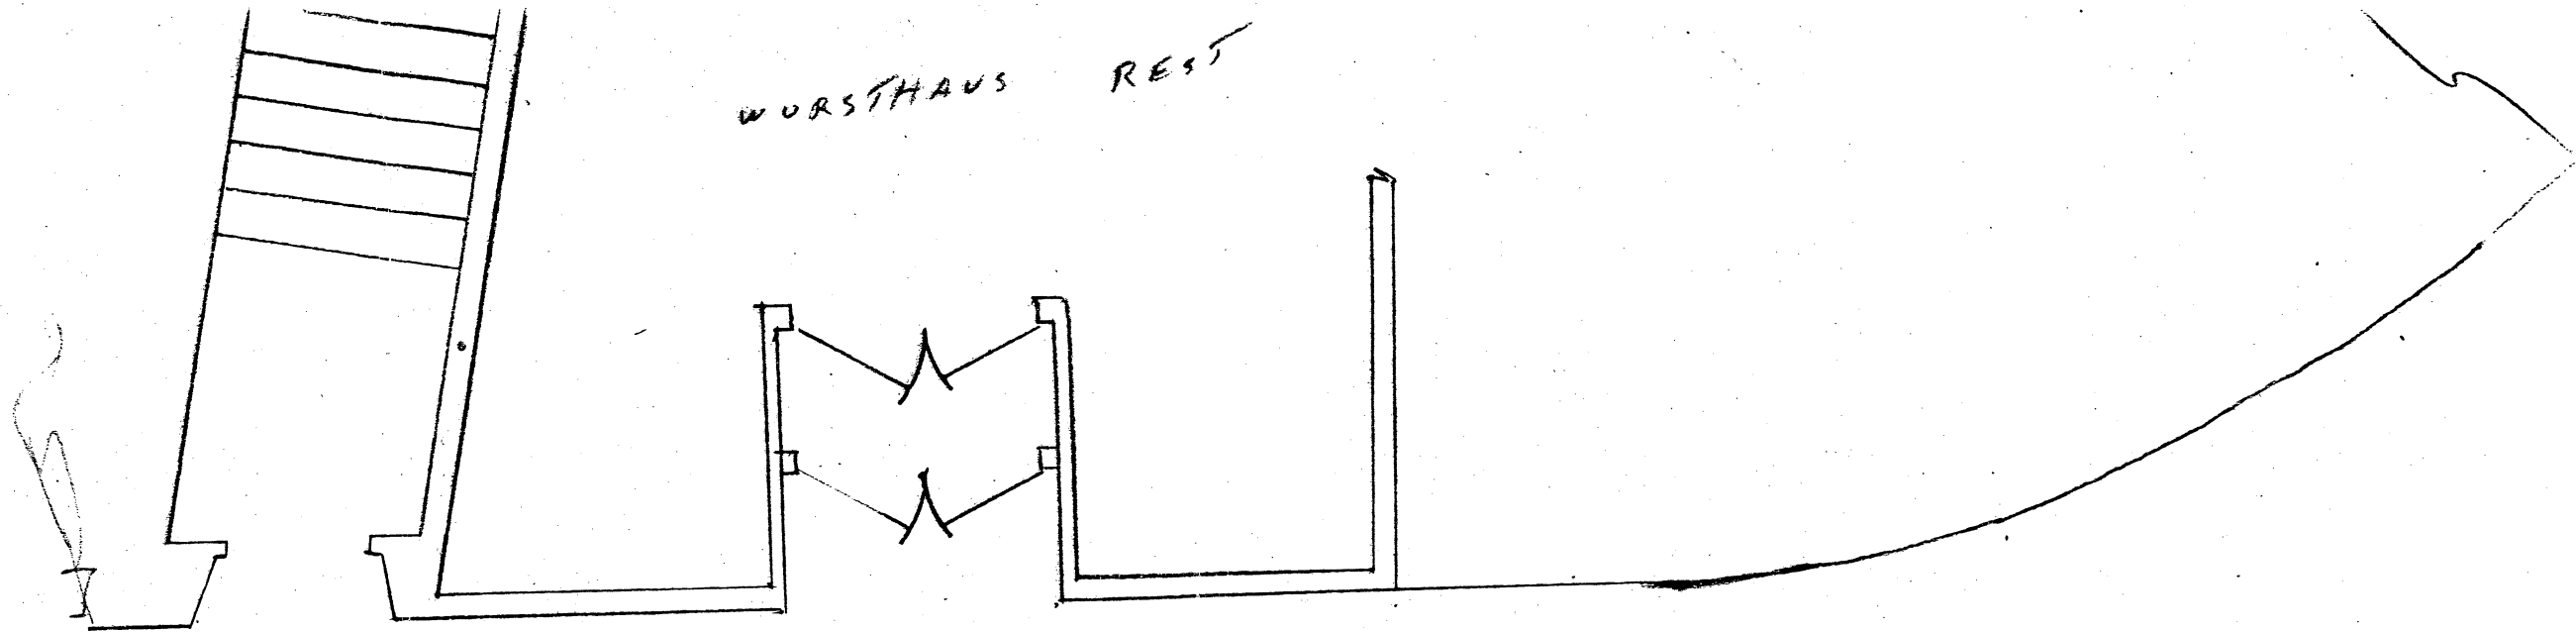

← MASSACHUSETTS AVE. →

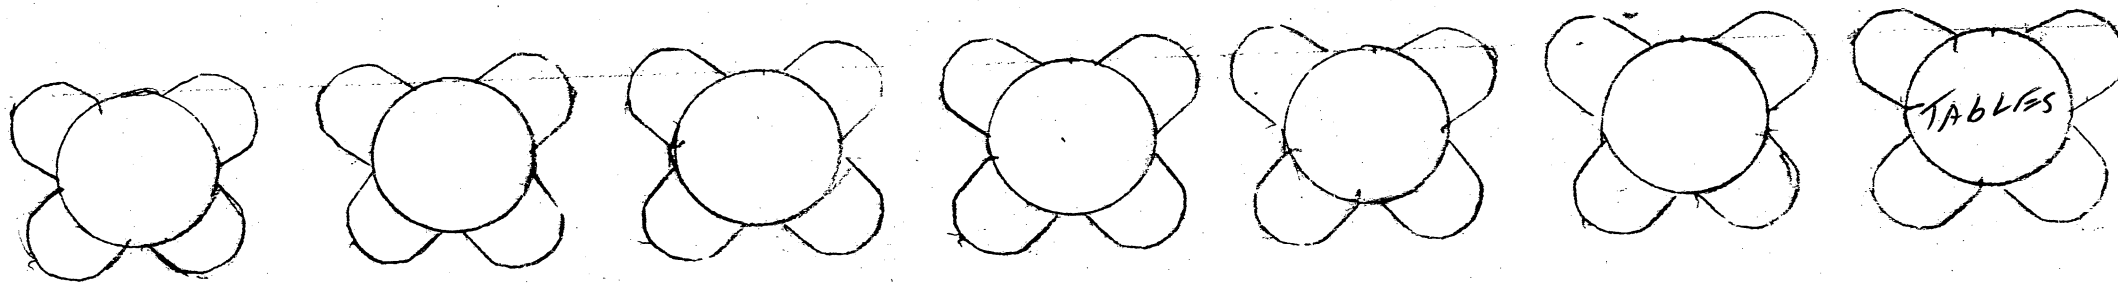

SCALE 1/4" = 1'-0"

WURSTHAUS 4 J.F. KENNEDY ST.  
OUTSIDE TABLES  
J+J INSTALLATION CO. 5/9/84



# City of Cambridge

Communication No. 5

COUNCILLOR WALTER SULLIVAN

IN CITY COUNCIL

May 14, 1984

- ORDERED: That the City Manager be and hereby is requested to direct the Commissioner of Public Works to grant a permit to Frank N. Cardullo, d/b/a the Wursthau Restaurant, under the provisions of Section 17-10 of the General Ordinances to place ten summer lawn tables and chairs with umbrellas on the M.B.T.A. Plaza when completed, in front of the Wursthau Restaurant, as outlined in a sketch entitled "Wursthau, 4 John F. Kennedy Street", filed with this petition, in order to serve food and beverages to his clientele; and be it further
- ORDERED: That the City Manager be and hereby is directed to request the Commissioner of Public Works to require the petitioner to post a bond in an amount sufficient to cover any claims against the City arising out of the conduct of this business on the M.B.T.A. Plaza and to specify any conditions or restrictions which he deems necessary to protect the safe passage and safety of the public in this area, and, further, to ensure that the licensee shall conform to all statutes and ordinances of the City now in effect.

In City Council May 14, 1984.  
Adopted by the affirmative vote of 6 members.  
Attest:- Paul E. Healy, City Clerk.

A true copy;

ATTEST:-

A handwritten signature of Paul E. Healy in dark ink, written over a horizontal line.

Paul E. Healy, City Clerk.

Cambridge, May 10, 1984

RECEIVED BY  
OFFICE OF CITY CLERK

To the Honorable, the City Council  
of the City of Cambridge

MAY 11 11 43 AM '84

CAMBRIDGE, MASS.

The undersigned respectfully pray

I respectfully request permission in placing ten (10)  
summer lawn tables and chairs with umbrellas, on the MBTA  
Plaza, once it is completed, in front of the new Wursthaus  
entrance, for which it will give the location and old world  
flair, to serve food and beverages.

Thank you very much for your consideration

Respectfully yours,

A handwritten signature in black ink, appearing to read "Frank N. Cardullo". The signature is fluid and cursive, with a large initial "F" and "C".

Frank N. Cardullo



5.

W 41

Petition of Frank N. Cardullo, the Wursthaus,  
requesting permission to place ten summer  
lawn tables & chairs with umbrellas on the  
MBTA Plaza when completed, in front of the  
new entrance to the Wursthaus for the pur-  
pose of serving food & beverages.

*Letter sent to Mr. Cardullo, transmitting  
a copy of the order adopted pursuant  
to his petition. 5/16/84 mhr*

In City Council,

May 14, 1984

*5/14/84*

*QWTS*  
*A - 6 -*