



City of Cambridge

Communications 1 & 2

IN CITY COUNCIL

January 28, 1985

ORDERED:

That the Commissioner of Public Works be authorized to construct driveways over sidewalks in front of estates upon the streets as hereinafter named, the expense thereof to be charged to the appropriation for Public Works Department, Paving (Edgestones and Sidewalks). The entire cost of material and labor furnished to be repaid to the City by the owners of the abutting estates.

Mr. & Mrs. Daniel Morley

148 Brattle Street

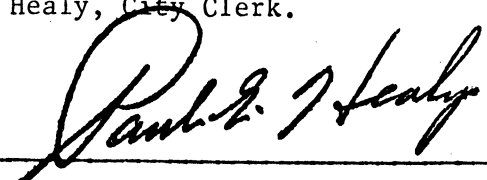
Jaao Aidmi Pinto

1114-1122 Cambridge Street

In City Council January 28, 1985.
Adopted by the affirmative vote of 7 members.
Attest:- Paul E. Healy, City Clerk.

A true copy;

ATTEST:-


Paul E. Healy, City Clerk.



City of Cambridge

Communications 1 & 2

IN CITY COUNCIL

January 28, 1985

ORDERED:

That the Commissioner of Public Works be authorized to construct driveways over sidewalks in front of estates upon the streets as hereinafter named, the expense thereof to be charged to the appropriation for Public Works Department, Paving (Edgestones and Sidewalks). The entire cost of material and labor furnished to be repaid to the City by the owners of the abutting estates.

Mr. & Mrs. Daniel Morley

148 Brattle Street

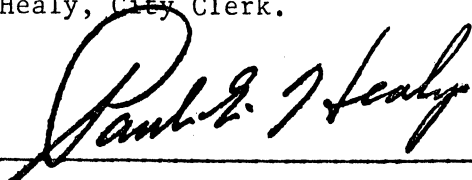
Jaao Aidmi Pinto

1114-1122 Cambridge Street

In City Council January 28, 1985.
Adopted by the affirmative vote of 7 members.
Attest:- Paul E. Healy, City Clerk.

A true copy;

ATTEST:-


Paul E. Healy, City Clerk.



CITY OF CAMBRIDGE

CITY HALL, CAMBRIDGE, MASSACHUSETTS 02139 • (617) 498-9017

OFFICE OF
THE CITY CLERK

January 17, 1985

Dear Neighborhood Representative:

Please be advised that this office is in receipt of a petition from _____
Jaao Aidmi Pinto _____ requesting a driveway at the premises numbered
1114-1122 Cambridge Street _____.

The City Council has directed that all driveway petitions be submitted to the appropriate Neighborhood Associations where said curb cut would be made for their approval, prior to action by the City Council. Please indicate by return mail your approval or disapproval of said petition within ten days from the receipt of this letter. I have enclosed a self-addressed stamped envelope to facilitate your reply.

Your kind cooperation in this matter will be greatly appreciated by the members of the City Council.

Very truly yours,

Paul E. Healy, City Clerk.

Name of Neighborhood Association: _____

I hereby _____ approve _____ disapprove said driveway petition.

Comments: _____

Neighborhood 1

East Cambridge Planning Team
c/o Frank Budryk
69 Spring Street
Cambridge, MA 02141

Helen Spenetto, Chairperson
Kennedy Neighborhood Council
14 Second Street
Cambridge, MA 02141

Marti Hickock-Mauzy
Kennedy Neighborhood Council
644 Cambridge Street
Cambridge, MA 02141

Neighborhood 6

Mid-Cambridge Neighborhood Association
P. O. Box 904
Cambridge, MA 02238

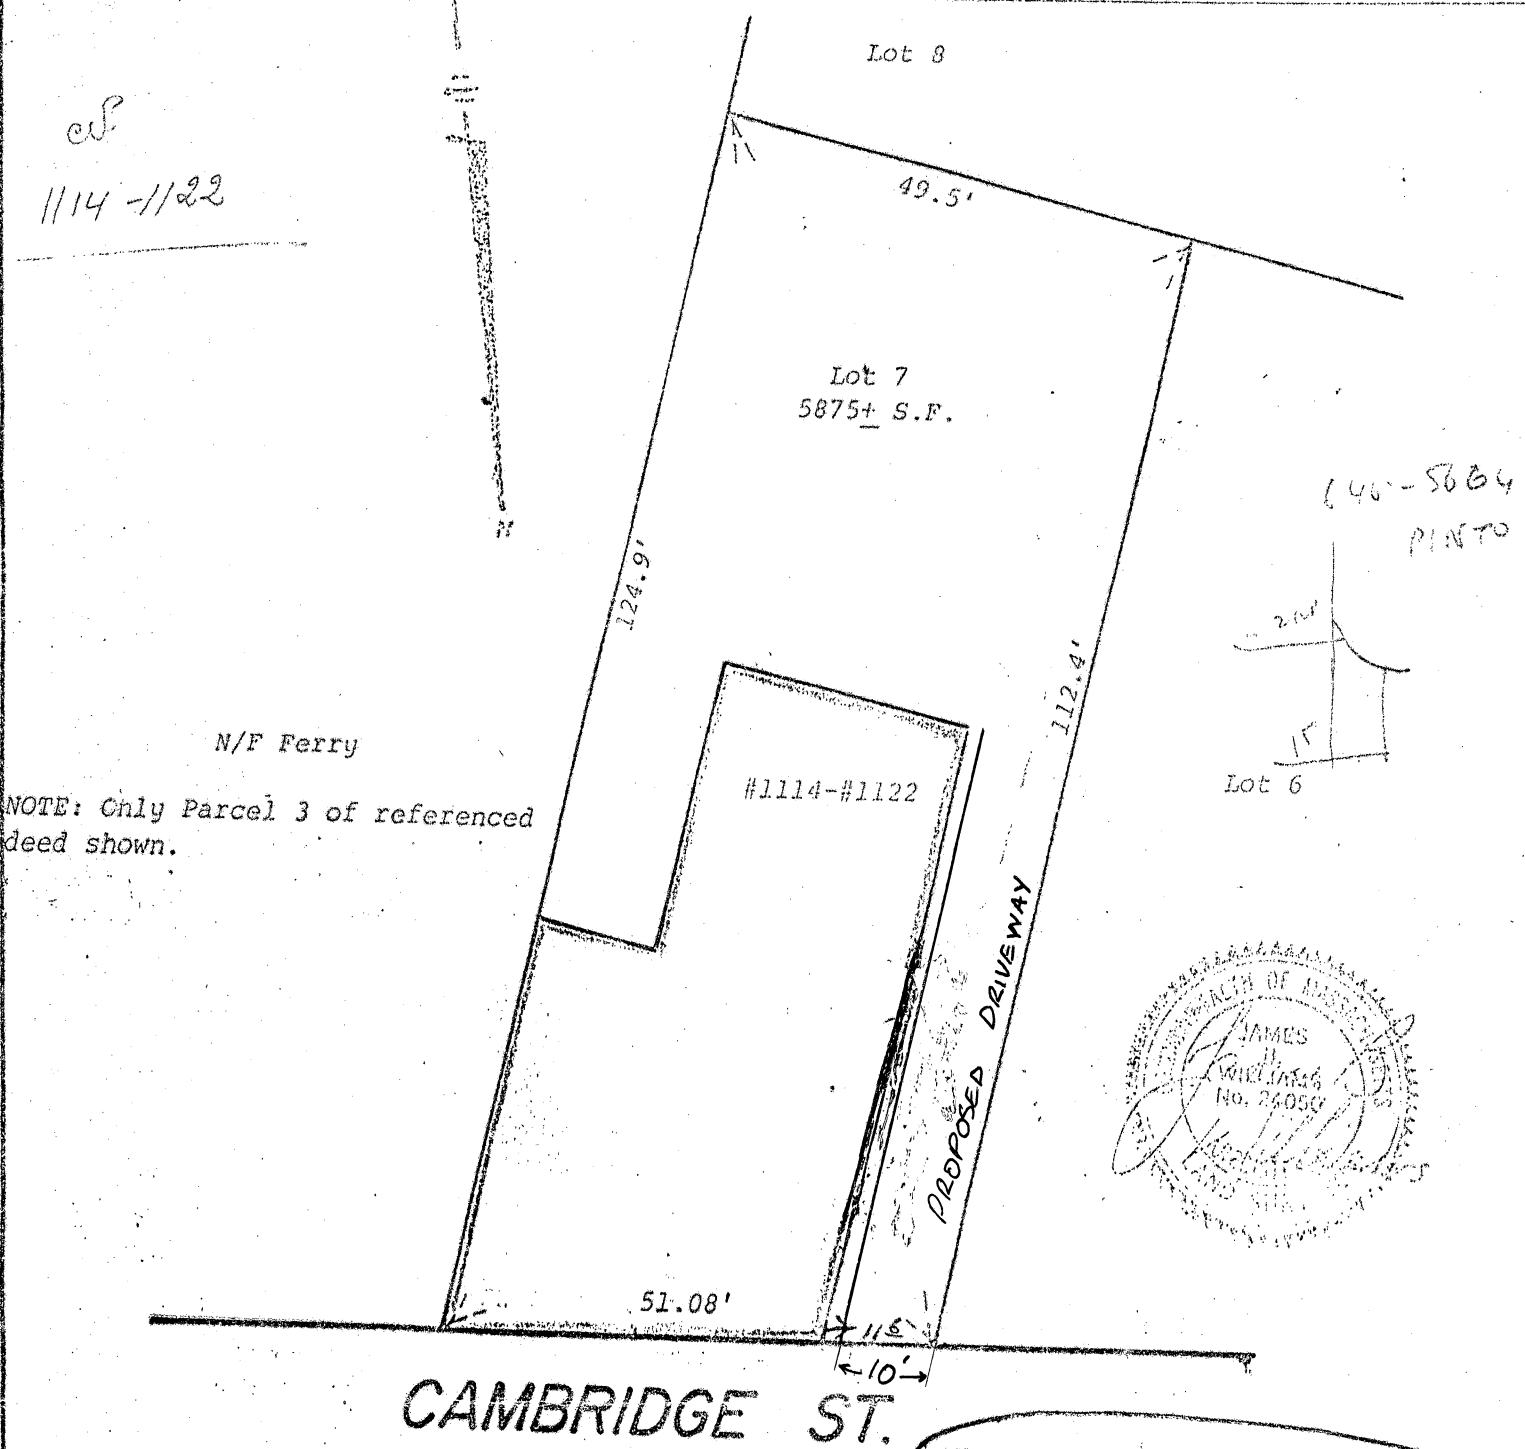
Peg Murphy, Chairperson
Longfellow Neighborhood Council
342 Broadway
Cambridge, MA 02139

Neighborhood 3

Wellington-Harrington Citizens Committee
320 Cambridge Street
Cambridge, MA 02141
Attn: James Bentubo

Geraldine Money, Chairperson
Harrington Neighborhood Council
15 Marney Street
Cambridge, MA 02141

CLIENT	Wynn & Wynn	CHARGE	FILE	940716A
DEED BK./PG.	13122/609	PLAN BK./PG.	16A/18	
ASSESSORS PLAN/PLOT		TYPE OF BLDG.	3 story	
OWNER	Brooks Realty Inc.	APPLICANT		



I CERTIFY THAT THE LOCATION OF THE DWELLING(S) SHOWN ON THIS PLAN CONFORM(S) TO THE LOCAL ZONING LAWS.

Census Tract #3528

The dwelling shown on this plan does not fall within a special flood hazard zone as delineated on a map of community. 250186B dated 7/5/82 by the F.I.A.

MORTGAGE PLOT PLAN OF LAND IN

CAMBRIDGE REV. 5/9/84
 SCALE 1" = 20' MARCH 30, 1984
 HAYWARD-BOYNTON & WILLIAMS, INC.
 SURVEYORS CIVIL ENGINEERS
 7 BROADWAY TAUNTON, MASS

NOTE: THIS PLOT PLAN WAS MADE FROM AN INSTRUMENT SURVEY. THESE CERTIFICATIONS ARE MADE TO THE ABOVE NAMED CLIENT AND ARE FOR MORTGAGE PURPOSES ONLY. UNDER NO CIRCUMSTANCES ARE THE DISTANCES SHOWN TO BE USED TO ESTABLISH PROPERTY LINES OR FOR CONSTRUCTION PURPOSES. THIS PLAN IS NOT TO BE USED FOR RECORDING OR DEED DESCRIPTIONS AND APPLIES ONLY TO CONDITIONS EXISTING AS OF THE DATE SHOWN HEREON.

APPROVAL OR DISAPPROVAL OF CURB CUTS

PETITIONER _____

ADDRESS OF CURB CUT REQUEST _____

PUBLIC WORKS DEPARTMENT

Conan Kennedy
(Signature)

X APPROVED _____ DISAPPROVED

TRAFFIC AND PARKING DEPARTMENT

James M. G. ...
(Signature)

X APPROVED _____ DISAPPROVED

HISTORICAL COMMISSION

Am ...
(Signature)

X APPROVED _____ DISAPPROVED

INSPECTIONAL SERVICES

(Signature)

R. Morgan APPROVED _____ DISAPPROVED

NEIGHBORHOOD ASSOCIATION

(Signature)

APPROVED _____ DISAPPROVED

City
Clerk

RECEIVED BY
OFFICE OF CITY CLERK

Cambridge, 11-18 1984

To the Honorable, the City Council of the

City of Cambridge:

DEC 31 12 25 PM '84
CAMBRIDGE, MASS.

The undersigned respectfully pray that a driveway for residential use may be constructed and agrees to deposit with the City Treasurer the sum of seventy five (\$75.00) dollars, subject to the following conditions, to wit: In case the amount so deposited is in excess of the cost of the driveway, the difference shall be refunded by the City Treasurer, but in case the cost of the driveway exceeds that deposit, said deposit shall be applied as a credit to the bill and the balance shall be paid to the City Treasurer within thirty days from the receipt of the bill.

Location of proposed driveway 1114-1122-Cambridge Street

Owner or Owners Name João A. M. Pinto

Address 8 Cleveland - st

Burlington Mass 02174

Telephone Number 646-5664

ok Bob me

(H 6, 3, 1)

2 H- 6
PETITION

of Jaao Aidmi Pinto.....

for Driveway at premises

No. 1114-1122 Cambridge Street.....

December 31, 1984

Location of driveway approved by

[Signature]
.....
Commissioner of Public Works

#6,3,1
Neighborhoods 6,3+1 notified
1/17/85

In City Council,

1/21 1985

Referred to the Committee on Roads and
Bridges

MR
A
Attest: *[Signature]*

[Signature] City Clerk
-7-