



City of Cambridge

Comm. No. 13

IN CITY COUNCIL

June 29, 1987

ORDERED:

That, in accordance with the provisions of an ordinance relative to placing and maintaining signs, the Commissioner of Public Works be and hereby is authorized to grant a permit to 615-627 Realty Trust for the erection of an awning with flourescent lighting at 615 Mass. Avenue.

Provided that, before erecting the above named awning, the petitioner shall obtain a permit from the Inspectional Services Department and file with the City Clerk a satisfactory bond in the sum of Sixteen Thousand (\$16,000.) Dollars conditioned to save harmless the City of Cambridge from all claims for damages arising from the construction, maintenance and use of said awning.

In City Council June 29, 1987

Adopted by the affirmative vote of 9 members.

Attest:- Joseph E. Connarton, City Clerk.

A true copy;

ATTEST:-

Joseph E. Connarton, City Clerk.



City of Cambridge

Comm. No. 13

IN CITY COUNCIL

June 29, 1987

ORDERED:

That, in accordance with the provisions of an ordinance relative to placing and maintaining signs, the Commissioner of Public Works be and hereby is authorized to grant a permit to 615-627 Realty Trust for the erection of an awning with flourescent lighting at 615 Mass. Avenue.

Provided that, before erecting the above named awning, the petitioner shall obtain a permit from the Inspectional Services Department and file with the City Clerk a satisfactory bond in the sum of Sixteen Thousand (\$16,000.) Dollars conditioned to save harmless the City of Cambridge from all claims for damages arising from the construction, maintenance and use of said awning.

In City Council June 29, 1987

Adopted by the affirmative vote of 9 members.

Attest:- Joseph E. Connarton, City Clerk.

A true copy;

ATTEST:-

Joseph E. Connarton, City Clerk.



City of Cambridge

Comm. No. 13

IN CITY COUNCIL

June 29, 1987

ORDERED:

That, in accordance with the provisions of an ordinance relative to placing and maintaining signs, the Commissioner of Public Works be and hereby is authorized to grant a permit to 615-627 Realty Trust for the erection of an awning with flourescent lighting at 615 Mass. Avenue.

Provided that, before erecting the above named awning, the petitioner shall obtain a permit from the Inspectional Services Department and file with the City Clerk a satisfactory bond in the sum of Sixteen Thousand (\$16,000.) Dollars conditioned to save harmless the City of Cambridge from all claims for damages arising from the construction, maintenance and use of said awning.

In City Council June 29, 1987

Adopted by the affirmative vote of 9 members.

Attest:- Joseph E. Connarton, City Clerk.

A true copy;


ATTEST:-

Joseph E. Connarton

Joseph E. Connarton, City Clerk.



2

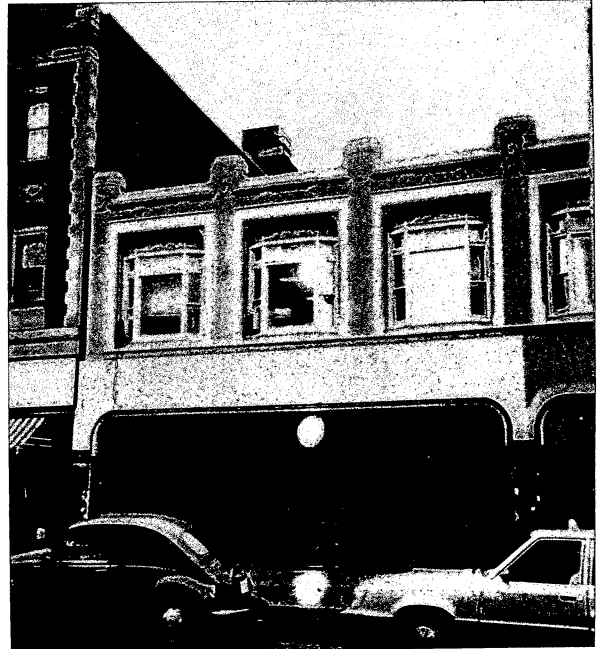

1




3




4

Not to Scale


LITE BOX

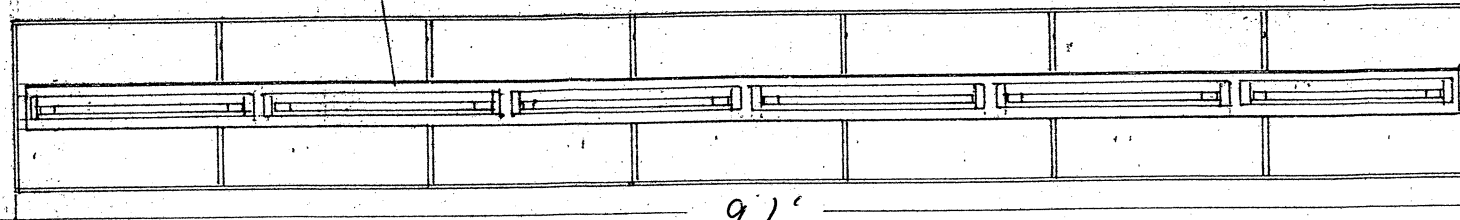

FRONT ELEVATION -

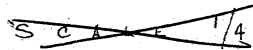

LIGHT BOX

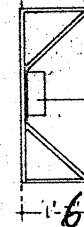

END ELEVATION
SCALE 1/4"

CANOPY
HEAD BAR

CANOPY
HEAD BAR


AWNING POCKET

TEKS

WALL MOUNT
BRACKET

LIGHT BOX

Mounting
Brick
fastening

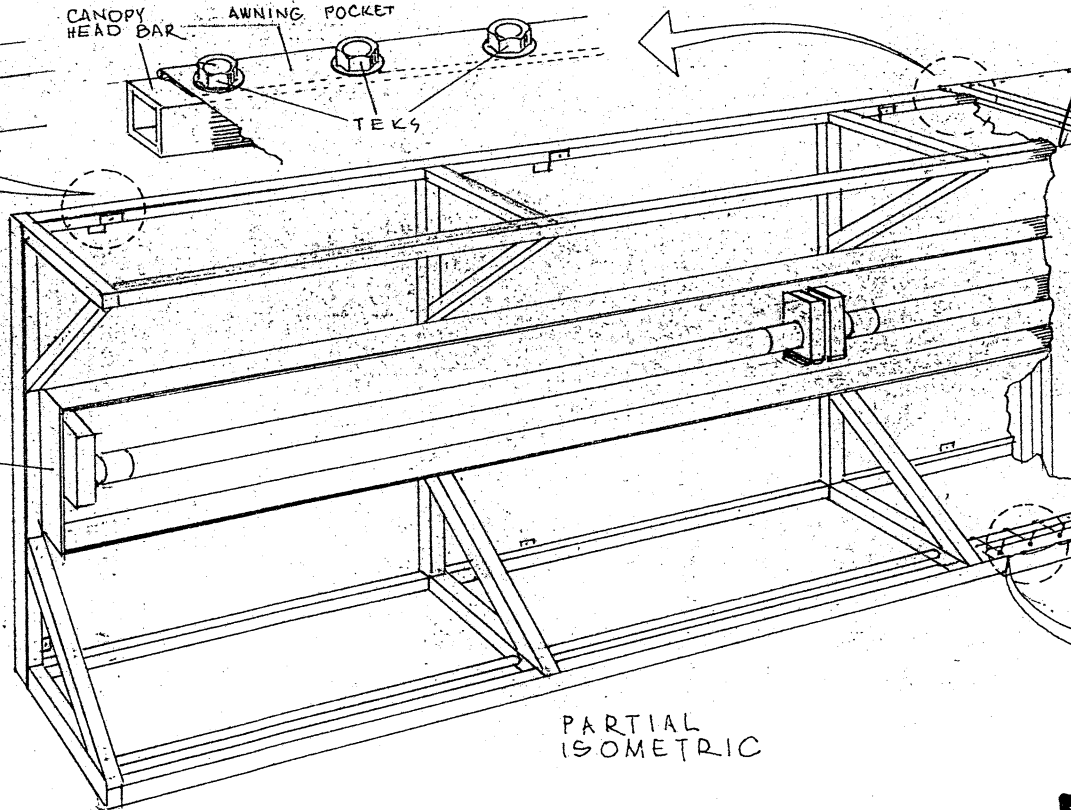


PARTIAL
ISOMETRIC

GROMMETS

LACING
BAR

CANOPY
FRONT BAR

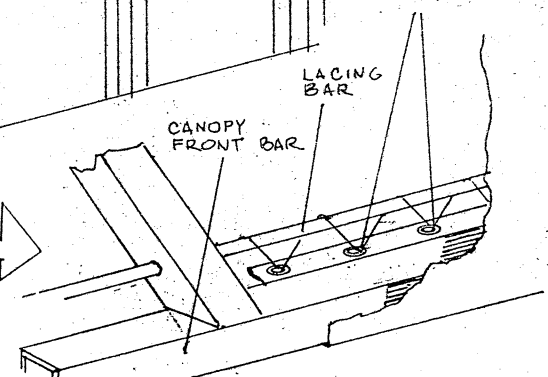

Kunz Assoc.
BOSTON AWNING
106 FINNELL DR. WEYMOUTH, MA. 02189



CITY OF CAMBRIDGE

INSPECTIONAL SERVICES DEPARTMENT CITY HALL
CAMBRIDGE, MASSACHUSETTS 02139 (617) 498-9013

JOSEPH J. CELLUCCI
COMMISSIONER OF BUILDINGS
AND HOUSING

To Whom It May Concern:

As owner or agent of 631-641 MASS. AVE. TRUST, Cambridge, Massachusetts,

I do hereby declare my disapproval _____ approval X of the installment of:

Canopy over the sidewalk entrance: ✓

Awnings over the windows: _____

Projecting sign: _____

of said property.

Signed: Lisa Sussman Date: 6-22-87

Address: 90 TAD, 639 MASS. Ave. Cambridge, MA

Reply is requested within seven (7) days of date of this letter.

Cambridge,

6/22 1987

RECEIVED BY
OFFICE OF CITY CLERK
1987 JUN 22 PM 2:44
CAMBRIDGE, MA

To the Honorable, the City Council of the City of Cambridge:

PRIOR TO APPROVAL OF THE CITY COUNCIL, EACH PETITION MUST BE ACCOMPANIED BY A DRAWING OF PROPOSED SIGN, INDICATING DESIGN AND DIMENSIONS AND LOCATION ON PREMISES.

The undersigned respectfully prays that 613-627 REALTY TRUST be granted permit to erect a sign of the following specifications in front of premises 615 Ma. Ave

Note: Awning shall be erected Above Door way entrances and Below windows. (See Pictures.)

Type: Steel Frame, Vinyl Fabric (Flame retardant) Fluorescent lights.
(State whether Electric or otherwise and material used in construction)

Reading matter to go on sign:

NONE

Size:

91' long (Front) 23' long (side)

Weight:

1140 lbs. Distributed. 10 lbs. Per Bracket.
See Bracket Detail.

How Erected: A:

1'-6"

B:

13' Height.

(A: Give exact distance sign is to extend from building over sidewalk.)
(B: Also exact distance from bottom of sign to sidewalk.)

Height Above Grade: Bottom

13'

Top

15'6"

Daniel M. Ladan

(Signature of Applicant)

106 Finnell Dr. Weymouth, MA.

(Address)

02188.

NOTICE - REGULATIONS

SECTION 1412.0 STATE BUILDING CODE

PROJECTING SIGNS

1. A projecting sign shall be constructed wholly of incombustible materials.
2. All signs must meet requirements of Zoning Ordinances and Building Code.

APPROVED:

[Signature]
Building Inspector

6/22/87
Date

cbd approval
not required
no signage involved
RL

PETITION

of 613-627 Realty Trustfor an awning with flourescent lightingNo. 615 Mass. AvenueJune 22, 19⁸⁷In City Council, June 29 19⁸⁷

Referred to the Committee on

Attest:

City Clerk

Order Adopted
v/u