



City of Cambridge

Communication # 7

IN CITY COUNCIL

March 16, 1992

ORDERED:

That, in accordance with the provisions of an ordinance relative to placing and maintaining signs, the Commissioner of Public Works be and hereby is authorized to grant a permit to Cambridge Pier for the erection of an awning at the premises numbered 1176 Cambridge Street, Cambridge, Massachusetts.

Provided that, before erecting the above named awning the petitioner shall obtain a permit from the Inspectional Services Department and file with the City Clerk a bond in the sum of Four Thousand (\$4,000.00) Dollars, conditioned to save harmless the City of Cambridge from all claims for damages arising from the installation, maintenance and use of said awning.

In City Council March 16, 1992.

Adopted by the affirmative vote of 9 members.

Attest:- Joseph E. Connarton, City Clerk.

A true copy;

ATTEST:-

A handwritten signature in dark ink, reading "Joseph E. Connarton". The signature is written in a cursive style with a large, stylized "J" and "C".

Joseph E. Connarton,
City Clerk

SIGN CERTIFICATION APPLICATION
COMMUNITY DEVELOPMENT DEPARTMENT

APPLICANT: CAMBRIDGE PIER 864-3161
(name) (phone)
1176 CAMBRIDGE ST
CAMBRIDGE, MASS
(address)
[Signature]
(signature, authorized representative)

LOCATION PREMISES: 1176 CAMBRIDGE ST

ZONING DISTRICT: _____ BA _____

**AREA OF SPECIAL
PLANNING CONCERN:**

Harvard Square
Overlay: _____

Parkway
Overlay: _____

Business
B-1 or B-2: _____

North Massachusetts
Avenue: _____

Central
Square: _____

University
Park: _____

DATE APPLICATION SUBMITTED: 2/4/92

PLEASE NOTE:

All signs must receive a building permit from the Department of Inspectional Services before installation. Community Development Department action does NOT constitute issuance of a building permit or certification that all other building code or other requirements have been met.

**FOR YOUR OWN PROTECTION DO NOT CONTRACT FOR THE FABRICATION OF A SIGN UNTIL
BUILDING PERMIT HAS BEEN ISSUED BY THE DEPARTMENT OF INSPECTIONAL SERVICES**

Copies to:

Inspectional Services: ✓ Clerk: _____ CDD: _____ Applicant: _____

PROPOSED SIGN

(One per sign)

AREA IN SQUARE FEET 13 square feet

DIMENSIONS _____ X _____ See attached graphic

ILLUMINATION Natural: X *** Internal: _____ External: _____
(check one)

TYPE Projecting: ✓ Free standing: _____ Wall: _____
(check one)

HEIGHT FROM GROUND TO TOP OF SIGN 10'0" feet

LENGTH OF STOREFRONT FACING STREET 45 feet
(ground floor establishment)
(please complete if sign is accessory
to a ground floor establishment)

**LENGTH OF BUILDING FACADE FACING
A STREET** (please complete for facade
where sign is not accessory to a
ground floor establishment) _____ feet

**TOTAL AREA OF ALL SIGNS TO REMAIN
ON STOREFRONT BEFORE ERECTION OF
PROPOSED SIGN** (where applicable) 0 square feet
existing signs to be removed

**TOTAL AREA SIGNS TO REMAIN ON
BUILDING FACADE BEFORE ERECTION
OF PROPOSED SIGN** (where applicable) 0 square feet

COMMUNITY DEVELOPMENT ACTION

Sign conforms to requirements of Article 7.000: yes


Sign requires a variance from the Board of Zoning Appeal: _____

For the following reason(s): _____

Sections: _____


*** Body of awning will be illuminated from beneath; portions displaying
2/4/92 graphics will be completely opaque.

Date _____ Signature: [Signature] Authorized Community Development Representative

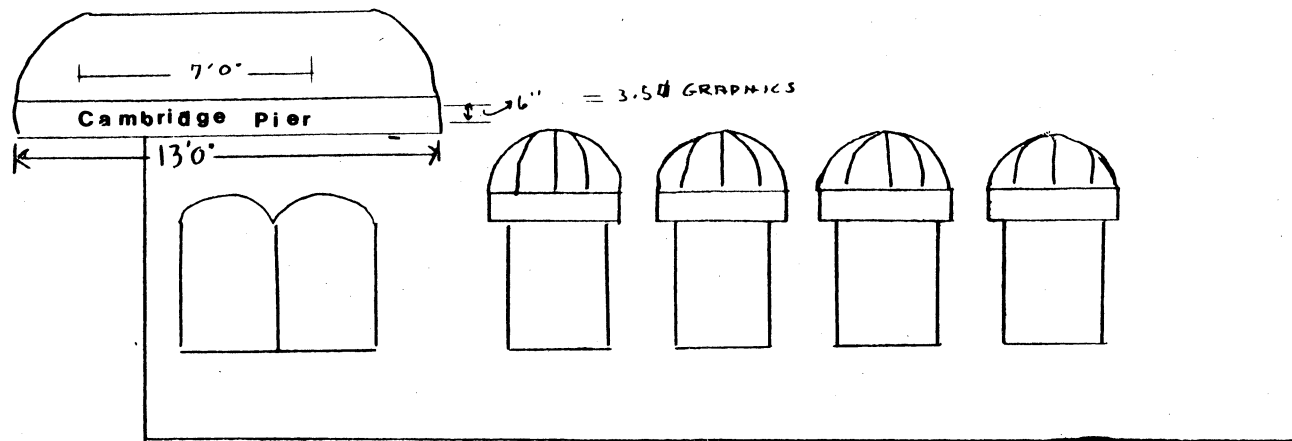


SIDE VIEW

GRAPHICS	
CAMBRIDGE PIER (2x)	
(3.5' x 1.2') = 7'0"	
LOUNGE =	1.5'
DINING =	1.5'
CLASSES =	1.5'
LOBSTER =	1.5'
TOTAL SQ. FT	13.0'

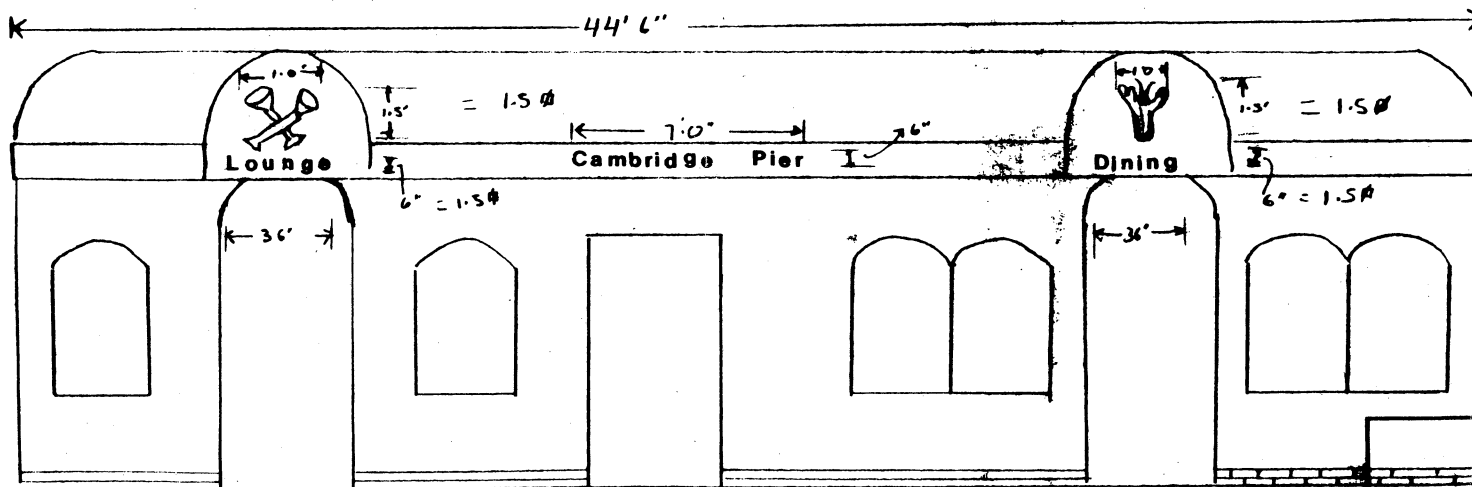

FRONT VIEW

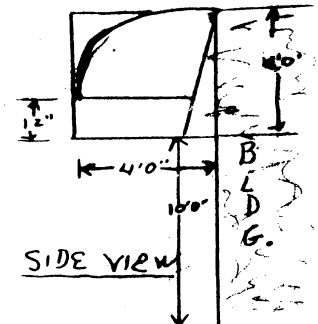

CAMBRIDGE PIER

SCALE: Not to Scale	APPROVED BY	DRAWN BY
DATE: 2/3/92		D. Sheehan
AWNING SERVICE CO.		
4 SUMMIT ST		
617-361-3228 HYDE PARK - MA		
DRAWING NUMBER		92-084

Fabric background for all graphics will be completely opaque. Body of awning may be otherwise illuminated from behind.

2/4/92



CITY OF CAMBRIDGE

INSPECTIONAL SERVICES DEPARTMENT CITY HALL
CAMBRIDGE, MASSACHUSETTS 02139 (617) 498-9013

JOSEPH J. CELLUCCI
COMMISSIONER OF BUILDINGS
AND HOUSING

To Whom It May Concern:

SANTO CRISTO

As owner or agent of 1164 Cambridge St, Cambridge, Massachusetts,

I do hereby declare my disapproval _____ approval ✓ of the installment of:

Canopy over the sidewalk entrance: _____

Awnings over the windows: _____

Projecting sign: ✓ _____

of said property.

Signed: [Signature] Date: 2/21/92

Address: 1164 Cambridge St Cambridge

Reply is requested within seven (7) days of date of this letter.



CITY OF CAMBRIDGE

INSPECTIONAL SERVICES DEPARTMENT CITY HALL
CAMBRIDGE, MASSACHUSETTS 02139 (617) 498-9013

JOSEPH J. CELLUCCI
COMMISSIONER OF BUILDINGS
AND HOUSING

To Whom It May Concern:

As owner or agent of 1176 CAMBRIDGE ST., Cambridge, Massachusetts,

I do hereby declare my disapproval _____ approval ✓ of the installment of:

Canopy over the sidewalk entrance: Yes

Awnings over the windows: Yes

Projecting sign: Yes

of said property.


Signed: John P. Gomes

Date: 12/12/81


Address: 351 CARDINAL MEDeiros AV. CAMB. 02134

Reply is requested within seven (7) days of date of this letter.

JOHN GOMES

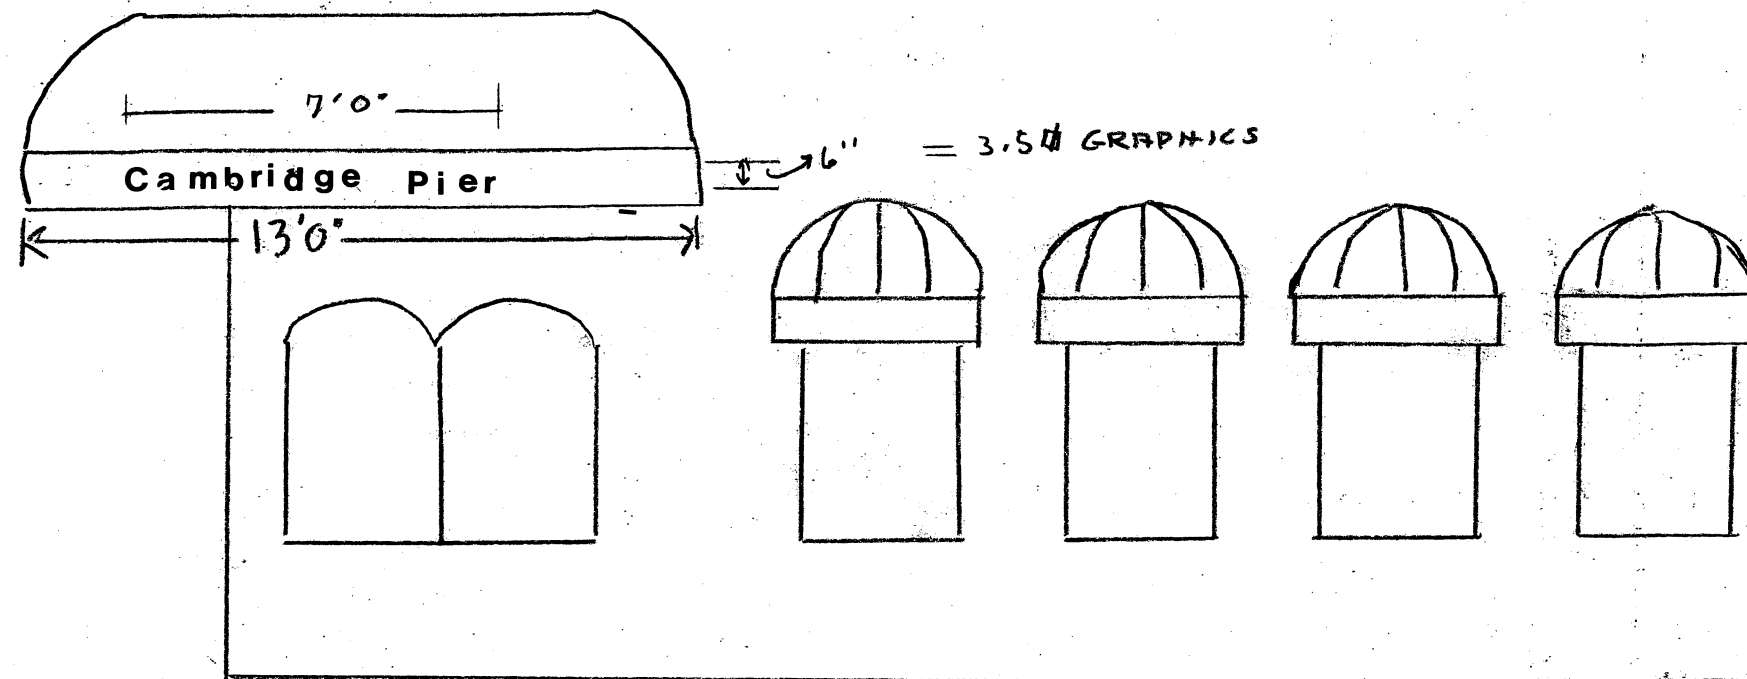


SIDE VIEW

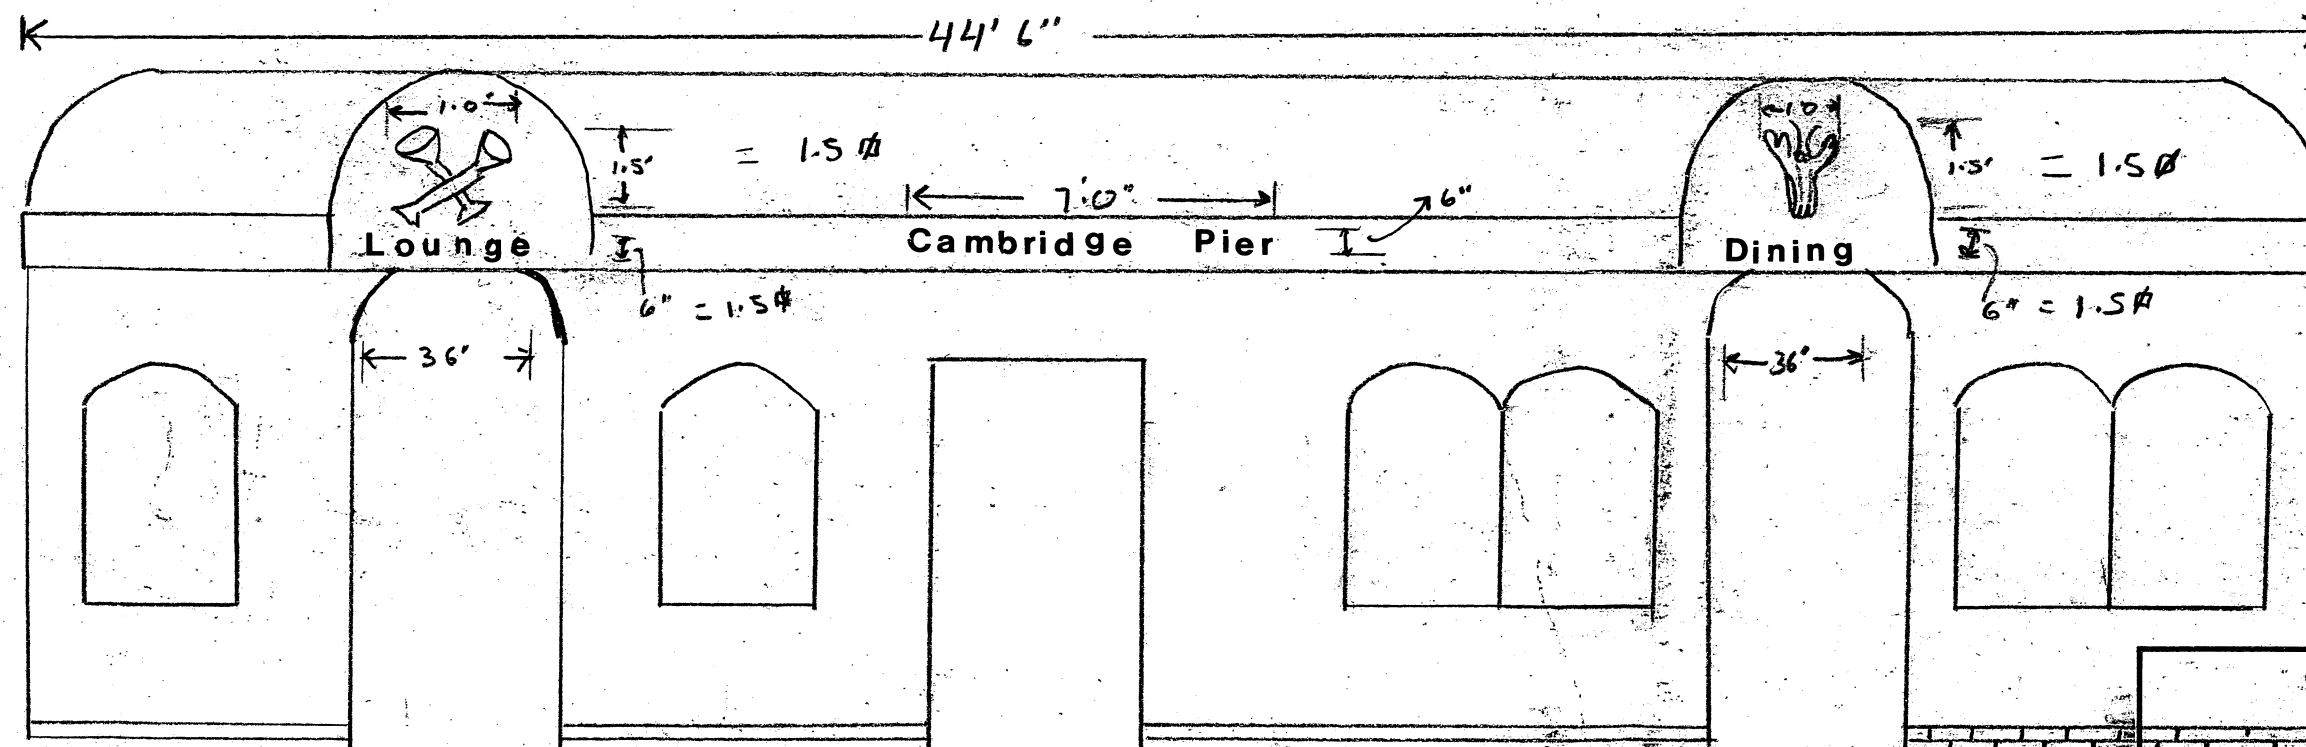

FRONT VIEW

GRAPHICS

CAMBRIDGE PIER (2X)	=	3.5' x 2 = 7'
LOUNGE	=	1.5'
DINING	=	1.5'
CLASSES	=	1.5'
LOBSTER	=	1.5'
TOTAL SQ. FT		13.0'

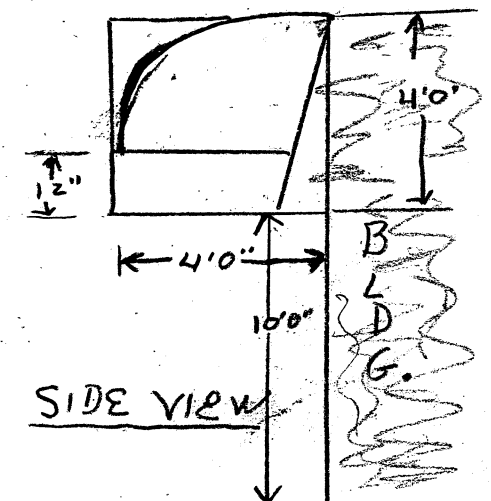

SIDE VIEW

CAMBRIDGE PIER

SCALE: Not to Scale	APPROVED BY	DRAWN BY
DATE: 2/3/92		D. Sheehan
AWNING SERVICE CO.		
4 SUMMIT ST		DRAWING NUMBER
(7) 361-3228 HYDE PARK - MA		92-084

Cambridge, January 15, 19 92

To the Honorable, the City Council of the City of Cambridge:

PRIOR TO APPROVAL OF THE CITY COUNCIL, EACH PETITION MUST BE ACCOMPANIED BY A DRAWING OF PROPOSED SIGN, INDICATING DESIGN AND DIMENSIONS AND LOCATION ON PREMISES.

The undersigned respectfully prays that Cambridge Pier be granted permit to erect a ^{Awning} sign of the following specifications in front of premises 1176 Cambridge St. ^{Camb MA} 02141

Type: Steel frame, fixed Awning with backlight capability
(State whether Electric or otherwise and material used in construction)


Reading matter to go on sign: A) LOUNGE with Graphics, depicting glasses
B) Image of Lobster with word DINING
C) the words CAMBRIDGE PIER @ front and on the side street

Size: RISE: ~~\$\$\$~~ 4'0", PROJECTION, 4'0", Total length 53'0"

Weight: 250 POUNDS

How Erected: A: 4'0" (Window Units 3'0") B: 8'0" 10'0"
(A: Give exact distance sign is to extend from building over sidewalk.)
(B: Also exact distance from bottom of sign to sidewalk.)

Height Above Grade: Bottom 8'0" Top 12'0"

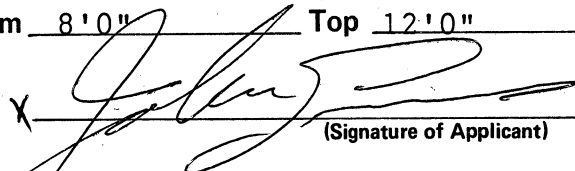X 
(Signature of Applicant)

X 1176 Cambridge Street
(Address)

NOTICE - REGULATIONS

SECTION 1412.0 STATE BUILDING CODE

PROJECTING SIGNS

1. A projecting sign shall be constructed wholly of incombustible materials.
2. All signs must meet requirements of Zoning Ordinances and Building Code.

APPROVED: _____

Building Inspector

Date

RECEIVED BY
OFFICE OF CITY CLERK
1992 MAR -3 PM 3:47
CAMBRIDGE MA.

11-28
Consent Comm. # 7

PETITION

of Cambridge Pier

for an awning

No. 1176 Cambridge Street

 19

Order adopted

In City Council, March 16 19 92

Referred to the Committee on

Attest:

City Clerk