



City of Cambridge

Communication No. 28

IN CITY COUNCIL

August 4, 1986

ORDERED:

That, in accordance with the provisions of an ordinance relative to placing and maintaining signs, the Commissioner of Public Works be and hereby is authorized to grant a permit to Royce Shops d/b/a More Woman for the erection of an awning at 599-601 Mass. Avenue, Cambridge.

Provided that, before erecting the above named awning, the petitioner shall obtain a permit from the Inspectional Services Department and file with the City Clerk a satisfactory bond in the sum of Five Thousand (\$5,000.00) Dollars, conditioned to save harmless the City of Cambridge from all claims for damages arising from the construction, maintenance and use of said awning.

In City Council August 4, 1986
 Adopted by the affirmative vote of 7 members.
 Attest:- Joseph E. Connarton, Acting City Clerk.

A true copy;

ATTEST:-

Joseph E. Connarton, Acting City Clerk.



City of Cambridge

Communication No. 28

IN CITY COUNCIL

August 4, 1986

ORDERED:

That, in accordance with the provisions of an ordinance relative to placing and maintaining signs, the Commissioner of Public Works be and hereby is authorized to grant a permit to Royce Shops d/b/a More Woman for the erection of an awning at 599-601 Mass. Avenue, Cambridge.

Provided that, before erecting the above named awning, the petitioner shall obtain a permit from the Inspectional Services Department and file with the City Clerk a satisfactory bond in the sum of Five Thousand (\$5,000.00) Dollars, conditioned to save harmless the City of Cambridge from all claims for damages arising from the construction, maintenance and use of said awning.

In City Council August 4, 1986
 Adopted by the affirmative vote of 7 members.
 Attest:- Joseph E. Connarton, Acting City Clerk.

A true copy;

ATTEST:-

Joseph E. Connarton, Acting City Clerk.



CITY OF CAMBRIDGE

INSPECTIONAL SERVICES DEPARTMENT CITY HALL
CAMBRIDGE, MASSACHUSETTS 02139 (617) 498-9013

JOSEPH J. CELLUCCI
COMMISSIONER OF BUILDINGS
AND HOUSING

To Whom It May Concern:

As owner or agent of MORSE SHOES, Cambridge, Massachusetts,

I do hereby declare my disapproval _____ approval ✓ of the installment of:

Canopy over the sidewalk entrance: _____

Awnings over the windows: of NONE WOMAN 599-501 MA AVE

Projecting sign: _____

of said property.

Signed: Aldo Yuncay

Date: 8/1/86

Address: 595 MASS AVE

Reply is requested within seven (7) days of date of this letter.



CITY OF CAMBRIDGE

INSPECTIONAL SERVICES DEPARTMENT CITY HALL
CAMBRIDGE, MASSACHUSETTS 02139 (617) 498-9013

JOSEPH J. CELLUCCI
COMMISSIONER OF BUILDINGS
AND HOUSING

To Whom It May Concern:

As owner or agent of MYSTIC VALLEY FLORIST, Cambridge, Massachusetts,
I do hereby declare my disapproval _____ approval ✓ of the installment of:

Canopy over the sidewalk entrance: _____

Awnings over the windows: OF NONE WOMAN 599-64 MAINE

Projecting sign: _____

of said property.

Signed: Linda F. Johnson Date: 8/1/86

Address: 603 Main Ave.

Reply is requested within seven (7) days of date of this letter.

SIGN DESIGN REVIEW APPLICATION
COMMUNITY DEVELOPMENT DEPARTMENT

APPLICANT: PAUL M. FINNIE 661-1734
(name) (phone)

599-601 MASS AVE
CAMBRIDGE MA.
(address)

Paul M. Finnie
(signature, authorized representative)

PROPERTY OWNER: _____

LOCATION PREMISES: SAME as above

ZONING DISTRICT: BD

AREA OF SPECIAL
PLANNING CONCERN:

Harvard Sq.
Overlay

Parkway
Overlay

Bus. B-1 or B-2

DATE APPLICATION SUBMITTED: 7/15/88

PLEASE NOTE:

ALL SIGNS MUST RECEIVE A BUILDING PERMIT FROM THE DEPARTMENT OF INSPECTIONAL SERVICES BEFORE INSTALLATION. COMMUNITY DEVELOPMENT DEPARTMENT ACTION DOES NOT CONSTITUTE ISSUANCE OF A BUILDING PERMIT OR CERTIFICATION THAT ALL OTHER BUILDING CODE OR OTHER REQUIREMENTS HAVE BEEN MET.

RECEIVED BY
OFFICE OF CITY CLERK
1988 AUG 31 PM 1:30
CAMBRIDGE MA.

FOR YOUR OWN PROTECTION DO NOT CONTRACT FOR THE FABRICATION OF A SIGN UNTIL A BUILDING PERMIT HAS BEEN ISSUED BY THE DEPARTMENT OF INSPECTIONAL SERVICES

C. COMMUNITY DEVELOPMENT DEPARTMENT DESIGN REVIEW DECISION - FOR USE BY
INSPECTIONAL SERVICES DEPARTMENT

1. Decision Approved as submitted

See attached. Total lettering
on awning limited to
20 square feet.

2. Findings

a. The proposed sign does not conform to the Decision of the CDD.
Sign requires action from the Board of Zoning Appeal:

Variance _____

Special Permit _____

b. The proposed sign conforms to the Decision of the CDD: X

c. Sign does not require CDD design approval. _____

7/16/86
(date)

Carter Barber
Authorized signature for the
Community Development Department

OK
7/16/86
JJB



OK
7/16/86
B

SIGNAGE PROPOSAL / LOGO PROPOSAL

AWNING TO BE ERRECTED:

APPROX. SIZE 28' x 4' x 3'

"BOX STYLE" AWNING

DARK RED COLORED CANVAS
(WITH WHITE LETTERS AS SHOWN)

LOGO TYPE:


BLOCK LETTERS / SCRIPT LETTERS
(AS SHOWN)

~~ALL~~ LETTERS WILL BE WHITE COLOR

APPROX. LETTER HEIGHT, 20" FEET

APPROX. LENGTH OF LOGO TYPE 12 FEET

RSE

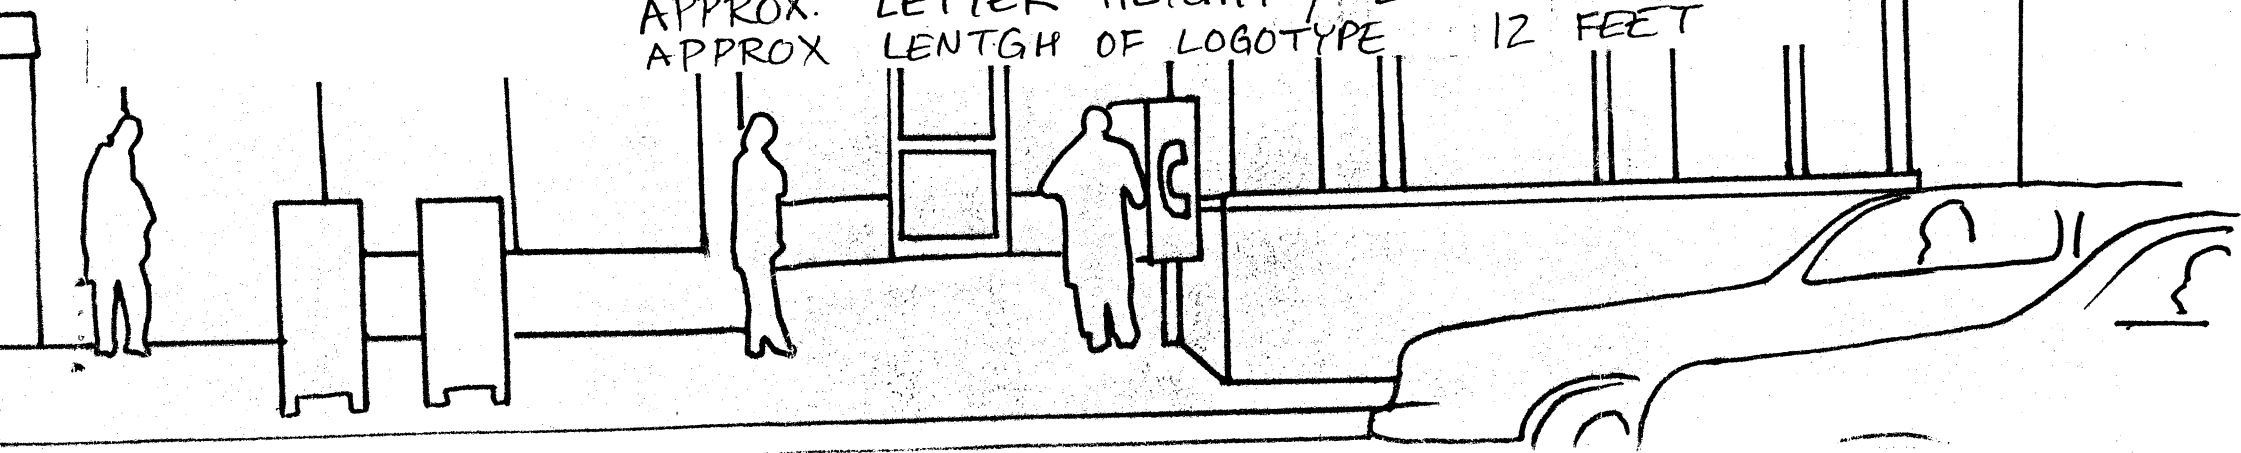

Cambridge, 8/1 1988

To the Honorable, the City Council of the City of Cambridge:

PRIOR TO APPROVAL OF THE CITY COUNCIL, EACH PETITION MUST BE ACCOMPANIED BY A DRAWING OF PROPOSED SIGN, INDICATING DESIGN AND DIMENSIONS AND LOCATION ON PREMISES.

The undersigned respectfully prays that ROYCE SHOPS D. D. A MORE WOMAN be granted permit to erect a AWNING of the following specifications in front of premises 599-601 MA. AVE

Type: PROJECTION AWNING
(State whether Electric or otherwise and material used in construction)

Reading matter to go on sign: MORE WOMAN

Size: 29 FT Long 4 FT HIGH

Weight: 380 lbs

How Erected: A: 3 FT B: 10 FT 7' 1/2"
(A: Give exact distance sign is to extend from building over sidewalk.)
(B: Also exact distance from bottom of sign to sidewalk.)

Height Above Grade: Bottom 9 FT 7' 1/2" Top 13 FT 7' 1/2"

Paul L. Farnham
(Signature of Applicant)

2225 WASHINGTON ST ROXBURY, MA.
(Address)

NOTICE - REGULATIONS

SECTION 1412.0 STATE BUILDING CODE

PROJECTING SIGNS

1. A projecting sign shall be constructed wholly of incombustible materials.
2. All signs must meet requirements of Zoning Ordinances and Building Code.

APPROVED: [Signature]
Building Inspector

8/1/88
Date

28. H-83

PETITION

of Royce Shops d/b/a More Woman

for an awning

No. 599-601 Mass. Avenue

 19

In City Council, August 4, 19 86

Referred to the Committee on

Attest:

City Clerk

Adopted