



City of Cambridge

Calendar Items 1 - 4

IN CITY COUNCIL

September 24, 1984

ORDERED:


That the Commissioner of Public Works be authorized to construct driveways over sidewalks in front of estates upon the streets as hereinafter named, the expense thereof to be charged to the appropriation for Public Works Department, Paving (Edgestones and Sidewalks). The entire cost of material and labor furnished to be repaid to the City by the owners of the abutting estates.

Mass. Institute of Technology	117-139 Waverly Street
Mass. Institute of Technology	117-139 Waverly Street
Mass. Institute of Technology	65-91 Waverly Street
Mass. Institute of Technology	Waverly Street (REVISED PETITION)

In City Council September 24, 1984.
Adopted by the affirmative vote of 8 members.
Attest:- Paul E. Healy, City Clerk.

A true copy;

ATTEST:-

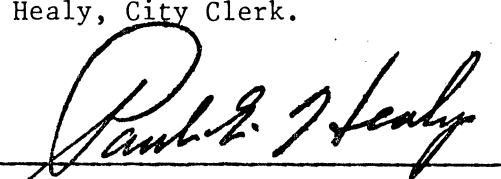
Paul E. Healy, City Clerk.



City of Cambridge

Calendar Items 1 - 4

IN CITY COUNCIL

September 24, 1984

ORDERED:

That the Commissioner of Public Works be authorized to construct driveways over sidewalks in front of estates upon the streets as hereinafter named, the expense thereof to be charged to the appropriation for Public Works Department, Paving (Edgestones and Sidewalks). The entire cost of material and labor furnished to be repaid to the City by the owners of the abutting estates.

Mass. Institute of Technology	117-139 Waverly Street
Mass. Institute of Technology	117-139 Waverly Street
Mass. Institute of Technology	65-91 Waverly Street
Mass. Institute of Technology	Waverly Street (REVISED PETITION)

In City Council September 24, 1984.
Adopted by the affirmative vote of 8 members.
Attest:- Paul E. Healy, City Clerk.

A true copy;

ATTEST:-

Paul E. Healy, City Clerk.

Motion to Table by C. Fanning
Worley
City of Cambridge

MASSACHUSETTS

In City Council

Aug 15 198 *4**J. M. #43*

	YEA	NAY	ABSENT	PRESENT
Mr. Daniel J. Clinton		✓		
Mr. Thomas W. Danehy			✓	
Mr. Francis H. Duehay	✓			
Ms. Saundra Graham	✓			
Mr. David E. Sullivan	✓			
Mr. Walter J. Sullivan		✓		
Mr. Alfred Vellucci	✓			
Ms. Alice K. Wolf	✓			
Mayor Russell	✓			

*6**2**1*



RECEIVED
CITY OF CAMBRIDGE
OFFICE OF CITY CLERK
INTEROFFICE CORRESPONDENCE
AUG 9 4 59 PM '84
CAMBRIDGE, MASS.

To Distribution:

Date July 30, 1984

From Skip Russell


Reference

Subject MIT Revised curb cut application fo
for Waverly Street

Please review the enclosed revised curb cut application for Waverly Street, submitted by MIT. Note that the new location is greater than 100 feet from Fort Washington. Your timely review of this application will be appreciated as construction on Waverly Street has already begun.

Distribution:

Public Works
Traffic Dept.
Historical
Inspectional Services
City Clerk
Steve Frederickson

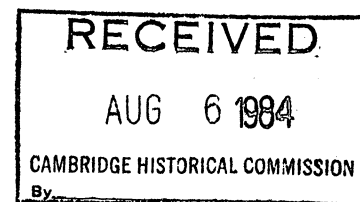

APPROVAL OR DISAPPROVAL OF CURB CUTS

PETITIONER

Massachusetts Institute of Technology

ADDRESS OF CURB CUT REQUEST

Waverly Street Revised Curb Cut Application

RECEIVED
OFFICE OF CITY CLERK
AUG 5 59 PM '84
CAMBRIDGE, MASS.

PUBLIC WORKS DEPARTMENT

Ernest Kennedy

(Signature)

✓

APPROVED

DISAPPROVED

TRAFFIC AND PARKING DEPARTMENT

Gregory

(Signature)

✓


APPROVED

DISAPPROVED

HISTORICAL COMMISSION

Chris

(Signature)

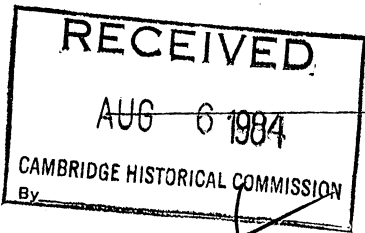

APPROVED

DISAPPROVED

INSPECTIONAL SERVICES

(Signature)

R. Morgan

APPROVED


DISAPPROVED

NEIGHBORHOOD ASSOCIATION

(Signature)

APPROVED


DISAPPROVED

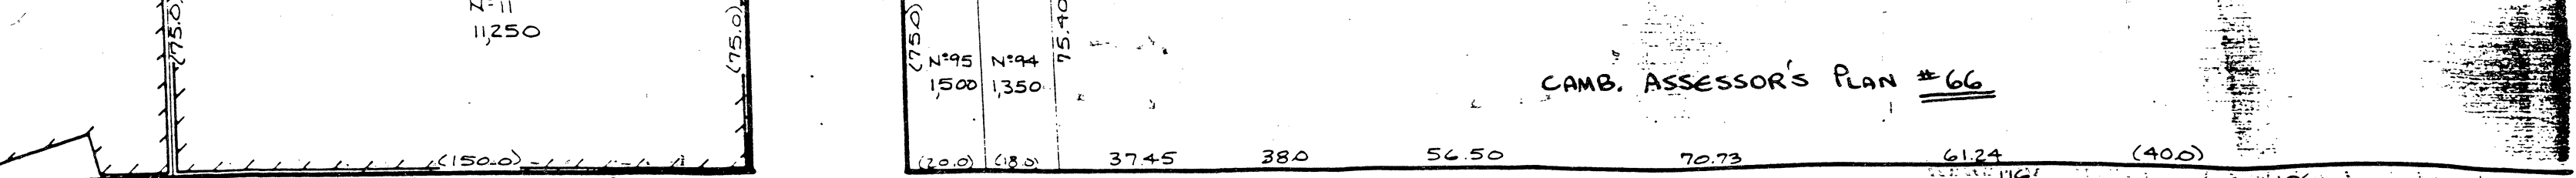

ST. (PRIVATE WAY)

WAVERLY

CURB CUT #3

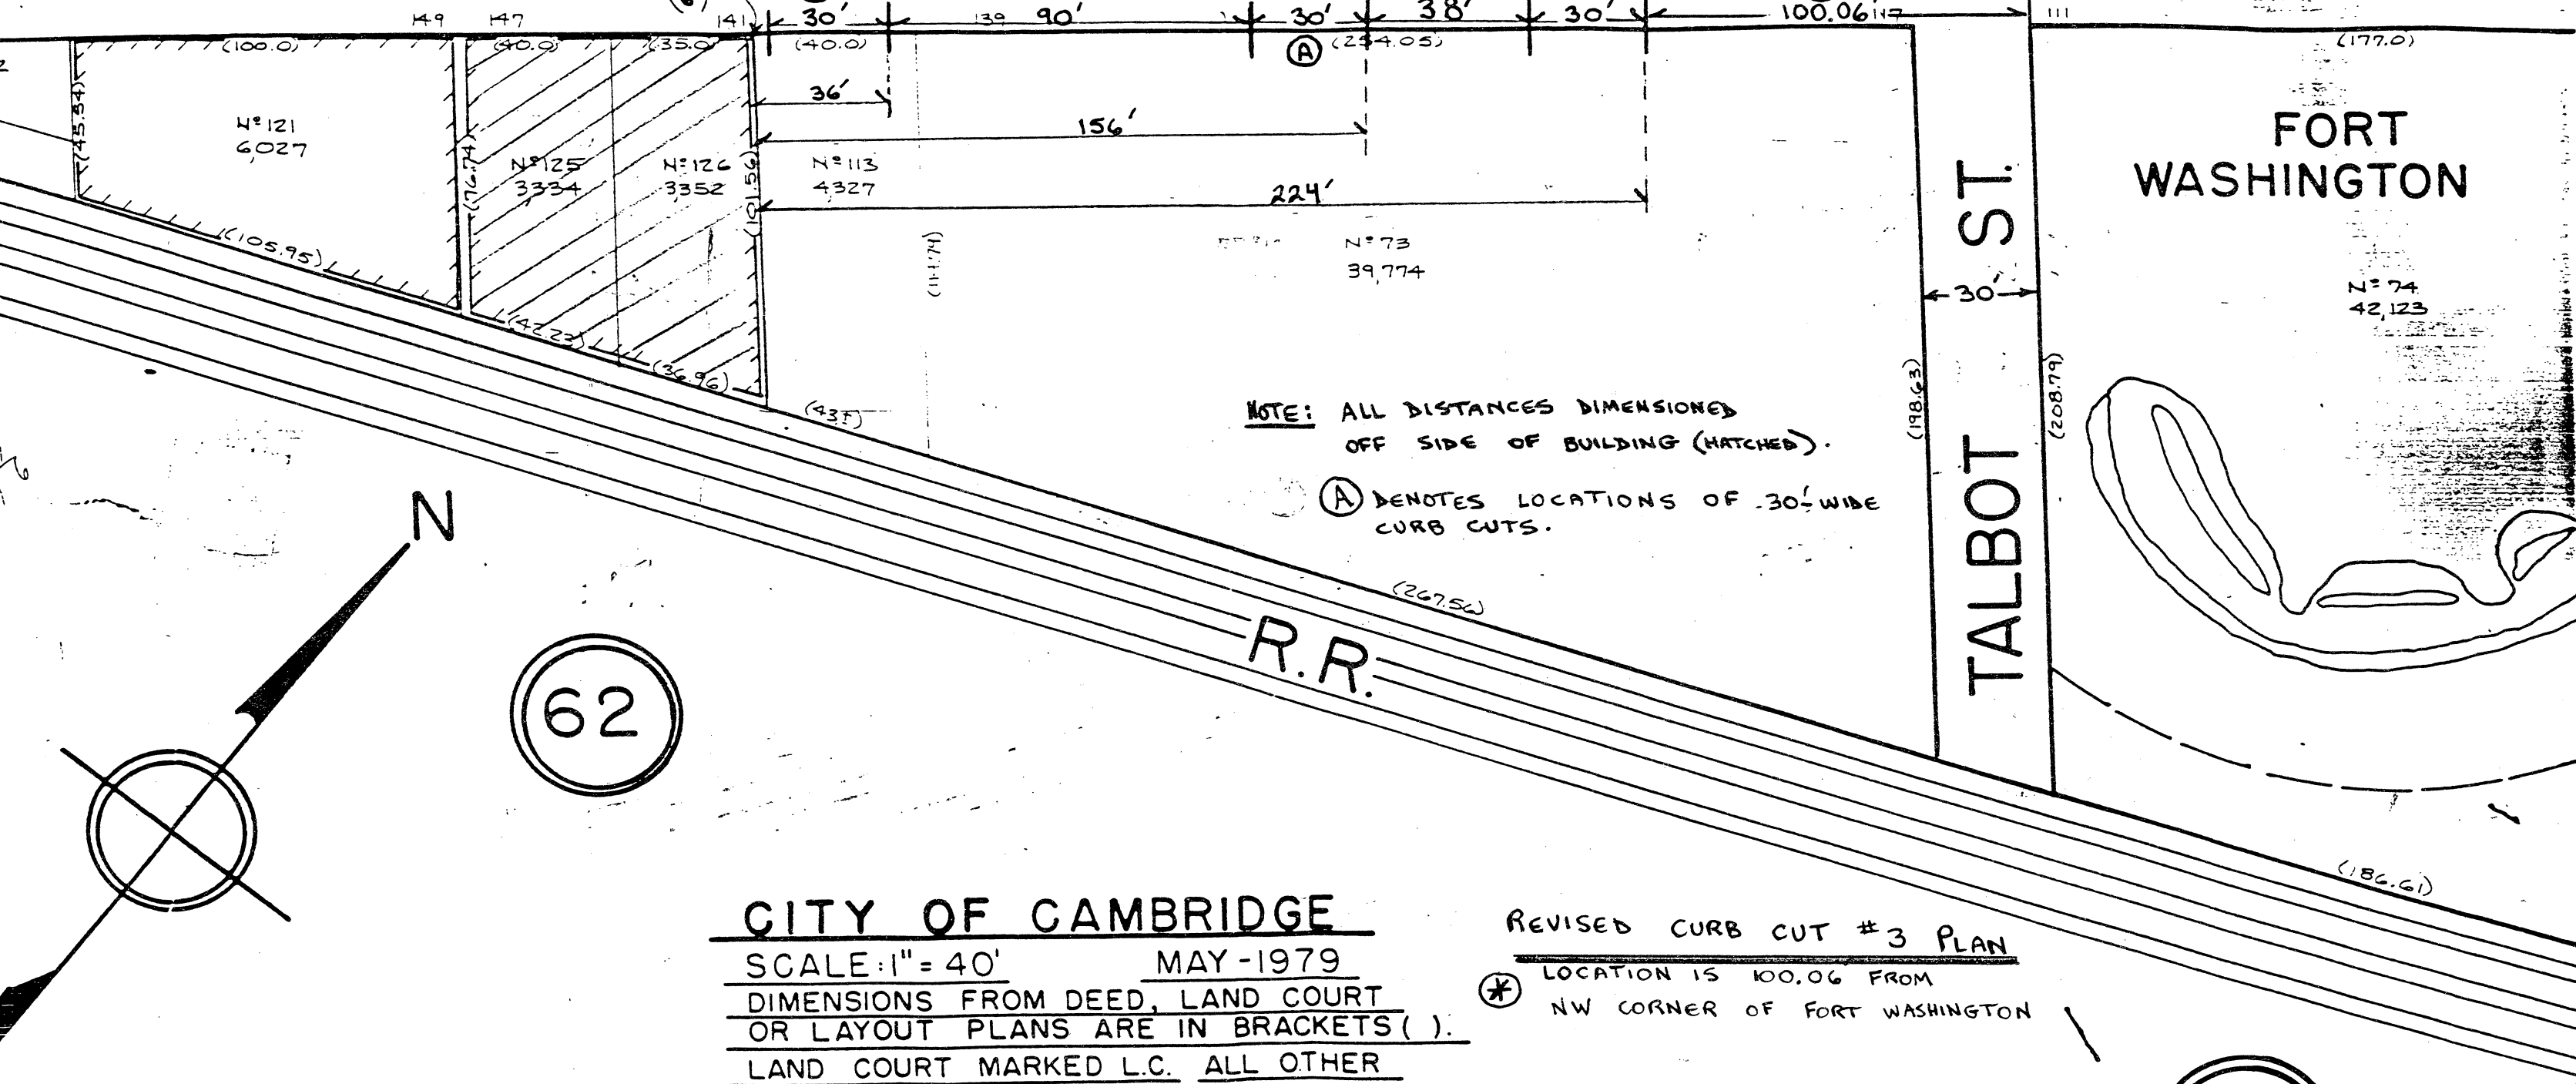

NOTE: ALL DISTANCES DIMENSIONED
OFF SIDE OF BUILDING (HATCHED).

(A) DENOTES LOCATIONS OF 30'-WIDE
CURB CUTS.

REVISED CURB CUT #3 PLAN

(*) LOCATION IS 100.06 FROM
NW CORNER OF FORT WASHINGTON

CITY OF CAMBRIDGE
SCALE: 1" = 40' MAY-1979
DIMENSIONS FROM DEED, LAND COURT
OR LAYOUT PLANS ARE IN BRACKETS ().
LAND COURT MARKED L.C. ALL OTHER
DIMENSIONS ARE MEASURED.
DRAWN BY: AL THOMPSON

62

61

CITY CLERK

43. W-111
Revised petition from Mass. Institute of
Technology requesting permission for a
driveway on Waverly Street.

9/10/84

L. Decker arrived from

Traffic. Placed on file

9/10/84

No Action Taken

In City Council,

August 15, 1984

8/15/84

Tabled by C. Haney

P.O. Call 6-2-1

9/24/84

MR. P
A. Carter Admired