



City of Cambridge

IN CITY COUNCIL

February 26, 1979

ORDERED:

That the Commissioner of Public Works be authorized to construct driveways over sidewalks in front of estates upon the streets as hereinafter named, the expense thereof to be charged to the appropriation for Public Works Department, Paving (Edgestones and Sidewalks). The entire cost of material and labor furnished to be repaid to the City by the owners of the abutting estates.

Frederick & Thomas Dupree

890 Massachusetts Avenue

This permit is granted subject to the following conditions:

1. That the proposed parking lot meets the Zoning Ordinance of the City of Cambridge; and
2. That the driveway be not more than eighteen (18) feet wide and located about ten (10) feet east of number 894 Massachusetts Avenue.

In City Council February 26, 1979
Adopted by the affirmative vote of 9 members.
Attest: Paul E. Healy, City Clerk

A true copy,

ATTEST:



CITY OF CAMBRIDGE
INTEROFFICE CORRESPONDENCE

To Paul Healy, City Clerk

Date Jan. 29, 1979

From *George Teso*
George Teso, Traffic Director


Reference

Subject Driveway at 890 to 892 Massachusetts Avenue

I have reviewed this site and recommend that the driveway be approved provided the following conditions are met.

- 1 The proposed parking lot meets the zoning ordinance of the City of Cambridge.
2. The driveway be not more than eighteen (18) feet wide and located about ten feet (10) east of number 894 Massachusetts Avenue.

LMP:rd

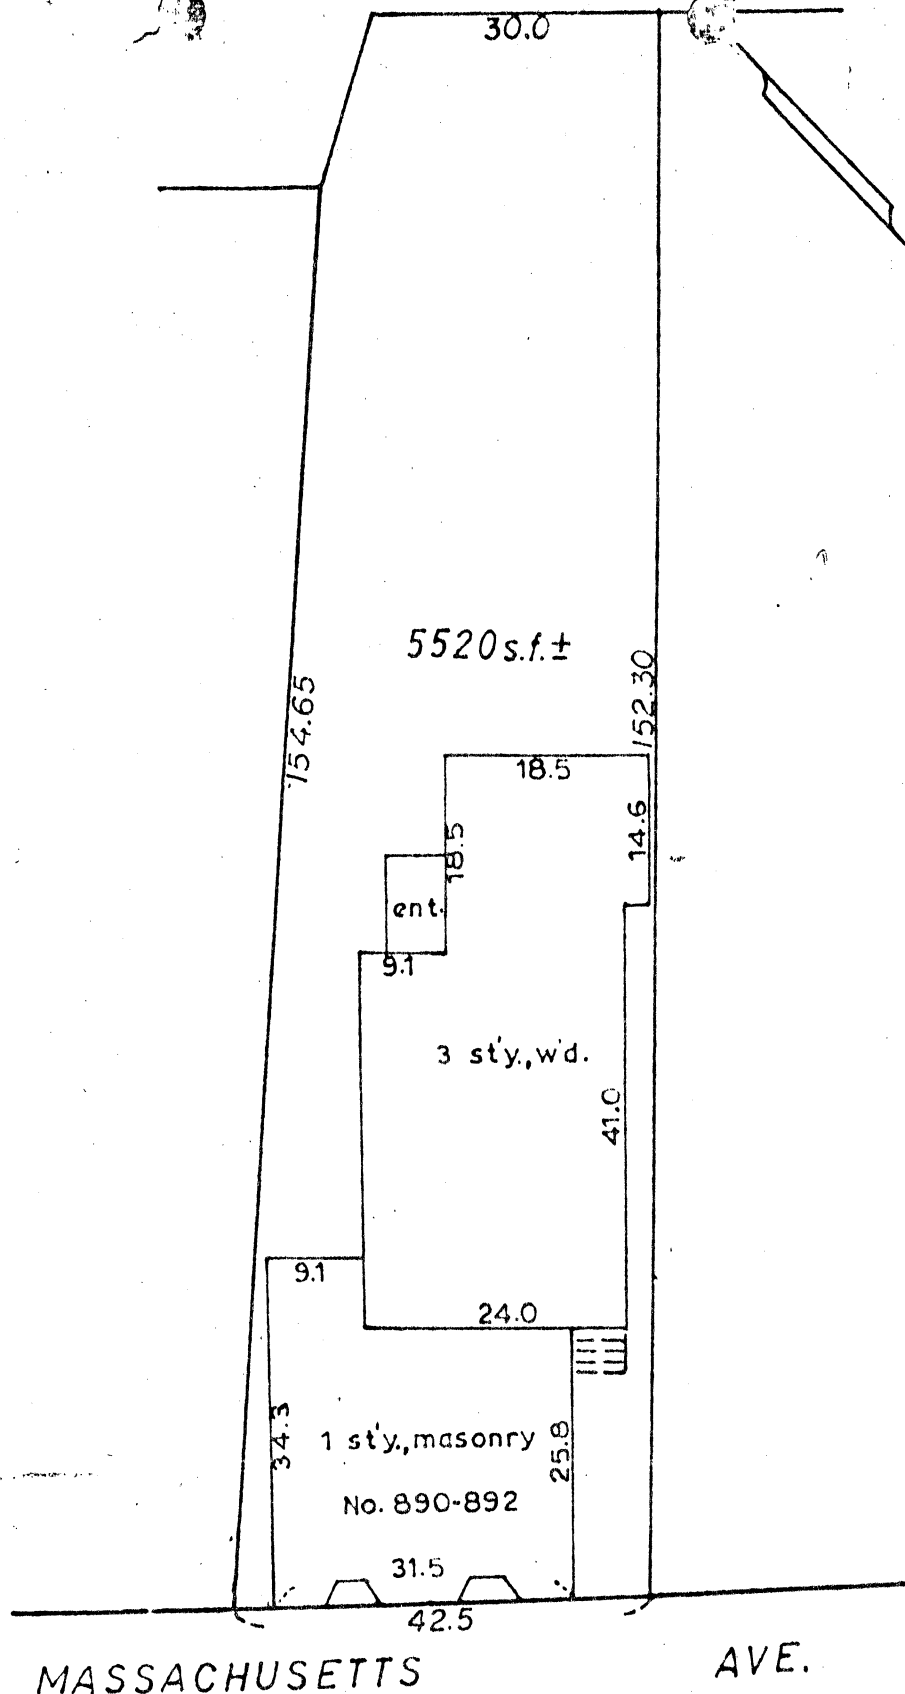

MORTGAGE PLOT PLAN

Location CAMBRIDGE

Masa.

Scale: 1 in. = 20 ft. Date Aug. 12, 1972

Plan Reference

ROBERT H. DUNNING Surveying and Drafting

34 DOW AVE., ARLINGTON

I hereby certify that the building shown on this plan is approximately located on the ground as shown thereon and that it conformed to the zoning and building laws of the city of Cambridge when constructed and to restrictions on record.

Robert H. Dunning

RECEIVED BY
OFFICE OF CITY CLERK

January 8, 1979

To the Honorable, the City Council

FEB 12 11 04 AM '79

City of Cambridge:

CAMBRIDGE, MASS.

The undersigned respectfully pray that a driveway for commercial use may be constructed and agrees to deposit with the City Treasurer the sum of seventy five (\$75.00) dollars, subject to the following conditions, to wit: In case the amount so deposited is in excess of the cost of the driveway, the difference shall be refunded by the City Treasurer, but in case the cost of the driveway exceeds that deposit, said deposit shall be applied as a credit to the bill and the balance shall be paid to the City Treasurer within thirty days from the receipt of the bill.

Location of proposed driveway 890 Massachusetts Avenue Street

Owner or Owners Name Frederick & Thomas Dupree

Address 1010 Memorial Drive

Cambridge 02138

Telephone Number 868-1010

PETITION **H-23**

of Frederick & Thomas Dupree.....

for Driveway at premises

No. 890 Massachusetts Avenue...

.....January.....8,.....19 79

Location of driveway approved by

[Signature]
.....
Traffic Director

Conrad P. Doyle

In City Council, Feb. 12, 19 79

Referred to the Committee on Roads and
Bridges

Attest:

City Clerk

8/26/79

Ordie

17/10/79