

RECEIVED BY
OFFICE OF CITY CLERK
96 AUG 28 AM 11:51
CAMBRIDGE MA.

24

TO: Distribution
FROM:  Ralph S. Murphy, Commissioner
RE: 87 1/2 Unit #1 & 87 1/2 Unit #2 Sherman Street
DATE: August 26, 1996

Please update your records to reflect the following new addresses identified on the attached sheet.

DISTRIBUTION:

Assessing Department, Kay Wheeler
Cambridge Electric, Brian McDevitt
City Clerk, Margaret Drury
City Electrician, George Fernades
Commonwealth Gas, William McCabe
Continental Cable Systems, David Flewelling
Election Commission, Theresa Neighbors
Emergency Communications, Tom Cahill
Fire Department, Deputy James Harrington
Inspectional Services, Robert Bersani
MIS Department, Valerie Roman
MIS Department -GIS Division, Peter Bujwid
NYNEX, Donald Foss
Police Department, Harold Murphy
Central Square Post Office, Postmaster, Frank Carbonneau
Public Works Department, Ann Daughaday
School Department, Marilyn Tompkins
Traffic Department, Lauren Preston
Treasurer Department, Jim Maloney
Water Department, Sandra Ridley



24

Ralph E. Dunphy
Commissioner

147 Hampshire Street
Cambridge, MA 02139
617-349-4800
TDD 617-349-4805

August 26, 1996

Mr. Harold Asaph
5 Deerhaven Road
Lincoln, MA 01773

RE: 87 1/2 Sherman Street Units #1 & #2


Dear Mr. Asaph,

This is to inform you that your request for additional addresses for the town houses that were built behind 87 Sherman Street has been granted. Your new addresses are 87 1/2 Unit #1 and 87 1/2 Unit #2 Sherman Street.

The attached sheet identifies those departments and agencies which have been notified of this change.

Please let me know if I can be of assistance in the future.

Sincerely,

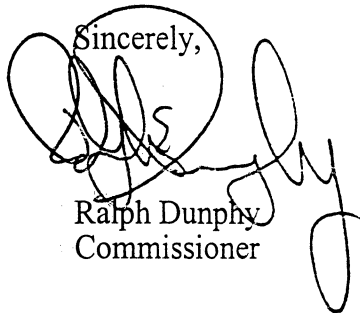

Ralph Dunphy
Commissioner


enc.



ADDRESS ASSIGNMENT CHART

TYPE OF REQUEST:	Addresses for new townhouses on rear of lot # 23 on map #271
REQUESTED BY:	Harold Asaph
APPROVED NEW ADDRESS:	87 1/2 Unit #1 Sherman Street 87 1/2 Unit #2 Sherman Street
BLOCK/LOT:	Block 271 Lot 23
PREVIOUSLY CALLED:	Vacant area behind 87 & 89 Sherman Street


271

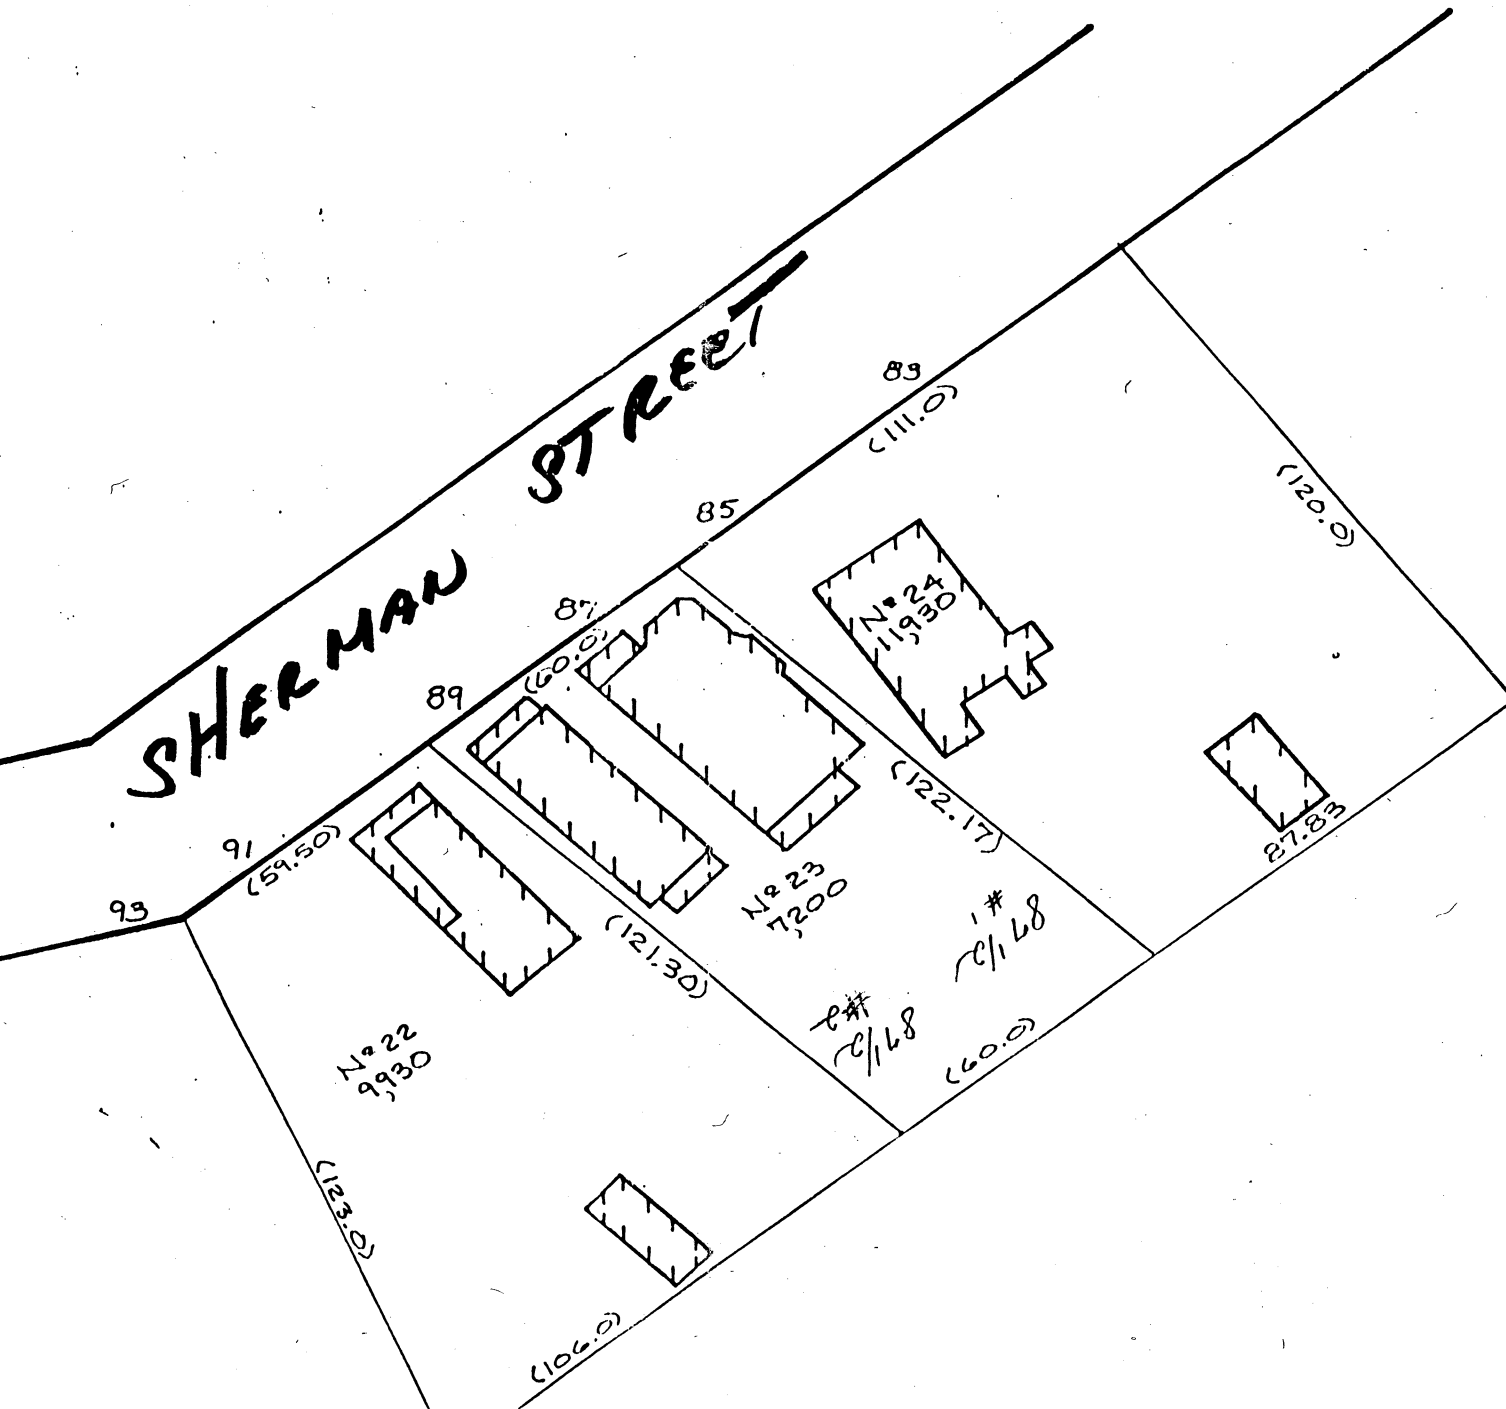

de

Drury Park

24

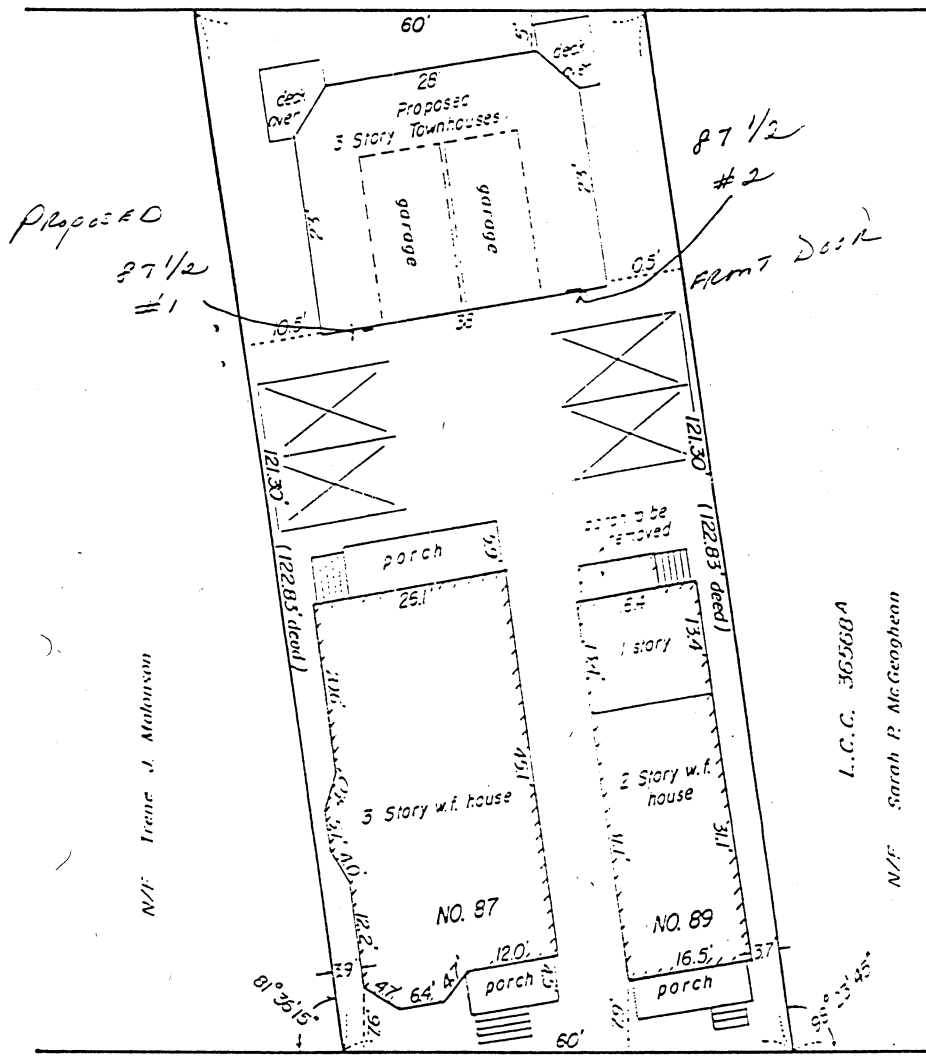

SHERMAN


(Public - 40' Wide)

ST.

PROPERTY REFERENCES:
Middlesex South Registry of Deeds
Bk. 12451, Pg. 592
L.C.C. 36568A

I certify that this is a true plot plan
based on field survey and plans and deed
of record.

Wendell H. Mason

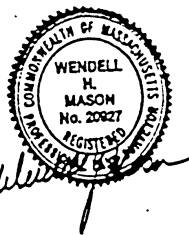

PLOT PLAN

87-89 SHERMAN ST.

CAMBRIDGE, MASS.

SCALE: 1" = 16'

FEB. 5, 1996

W. H. MASON
122 ESSEX ST

PROF. LAND SURVEYOR
BEVERLY, MA 01915

H-144

Consent Communication #24

Communication was received from Ann Daughaday,
City Engineer, The Department of Public Works,
transmitting notice of the new addresses on
Sherman Street.

In City Council September 9, 1996.

Placed on file