


CITY OF CAMBRIDGE
TRAFFIC & PARKING

APR 27 PM 2:26

04012000
APPLICATION FOR DRIVEWAY CUTS AND OPENINGS

CITY OF CAMBRIDGE

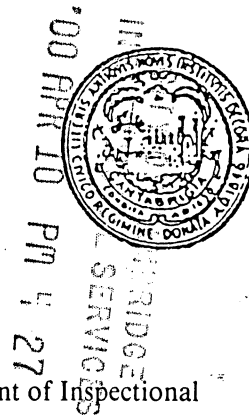

INSTRUCTIONS:

In order to obtain permission for a driveway cut or opening you must first get approval from the Department of Inspectional Services on the zoning requirements for off-street parking, including the cooperation of your immediate abutters.

To receive a review from Inspectional Services you must fill out Part I of the application. Be sure to draw your plot plan on Drawing 1, choosing the lot that represents your lot's position, i.e. corner or interior. You must also include a sketch of the proposed driveway, including dimensions, on Drawing 2. You may then calculate the cost of the driveway by using the formula based on your choice of surfaces. You must also include signed forms from abutters on the sides and rear of the property and from all property owners located across the street(s) from the property.

Once you have gathered this information on the application, it should be submitted to:

Zoning Officer
Inspectional Services
831 Massachusetts Avenue
Cambridge, MA 02139

If the application is approved by Inspectional Services, it will then be sent on to Traffic and Parking, the Historical Commission and the Department of Public Works. If approved by Public Works, the application and backup will be sent to the City Council for their approval. Once the City Council approves, the driveway curb cut can be installed. However, the full cost of the cut must be paid to Public Works before the work will start.

If, however, Inspectional Services denies your application you may then appeal to the Zoning Board of Appeals.

DATE:

4 '10' '00

PART I:

Address of proposed curb cut or off-street parking facility:

40 Locke St.

Frontage:

55.2'

Block and Lot:

Setback (distance from building to sidewalk):

12'

Distance from proposed driveway to surrounding structures and property line:

12'

Dimensions of proposed driveway:

33' x 12'

Location of any trees, sign posts, fire hydrants, utility poles, etc., in direct vicinity of proposed driveway:

N/A


- ☒ Plot plan is included
- ☒ Sketch of driveway with cost estimate is included
- ☒ All abutter's forms are included

RECEIVED
CITY CLERK
14 JUN 6 - 1000 000Z

Control #
6281

DRAWING 1:


PLEASE INDICATE LOCATION OF HOUSE AND DRIVEWAY.
BE SURE TO GIVE DIMENSIONS OF LOT.

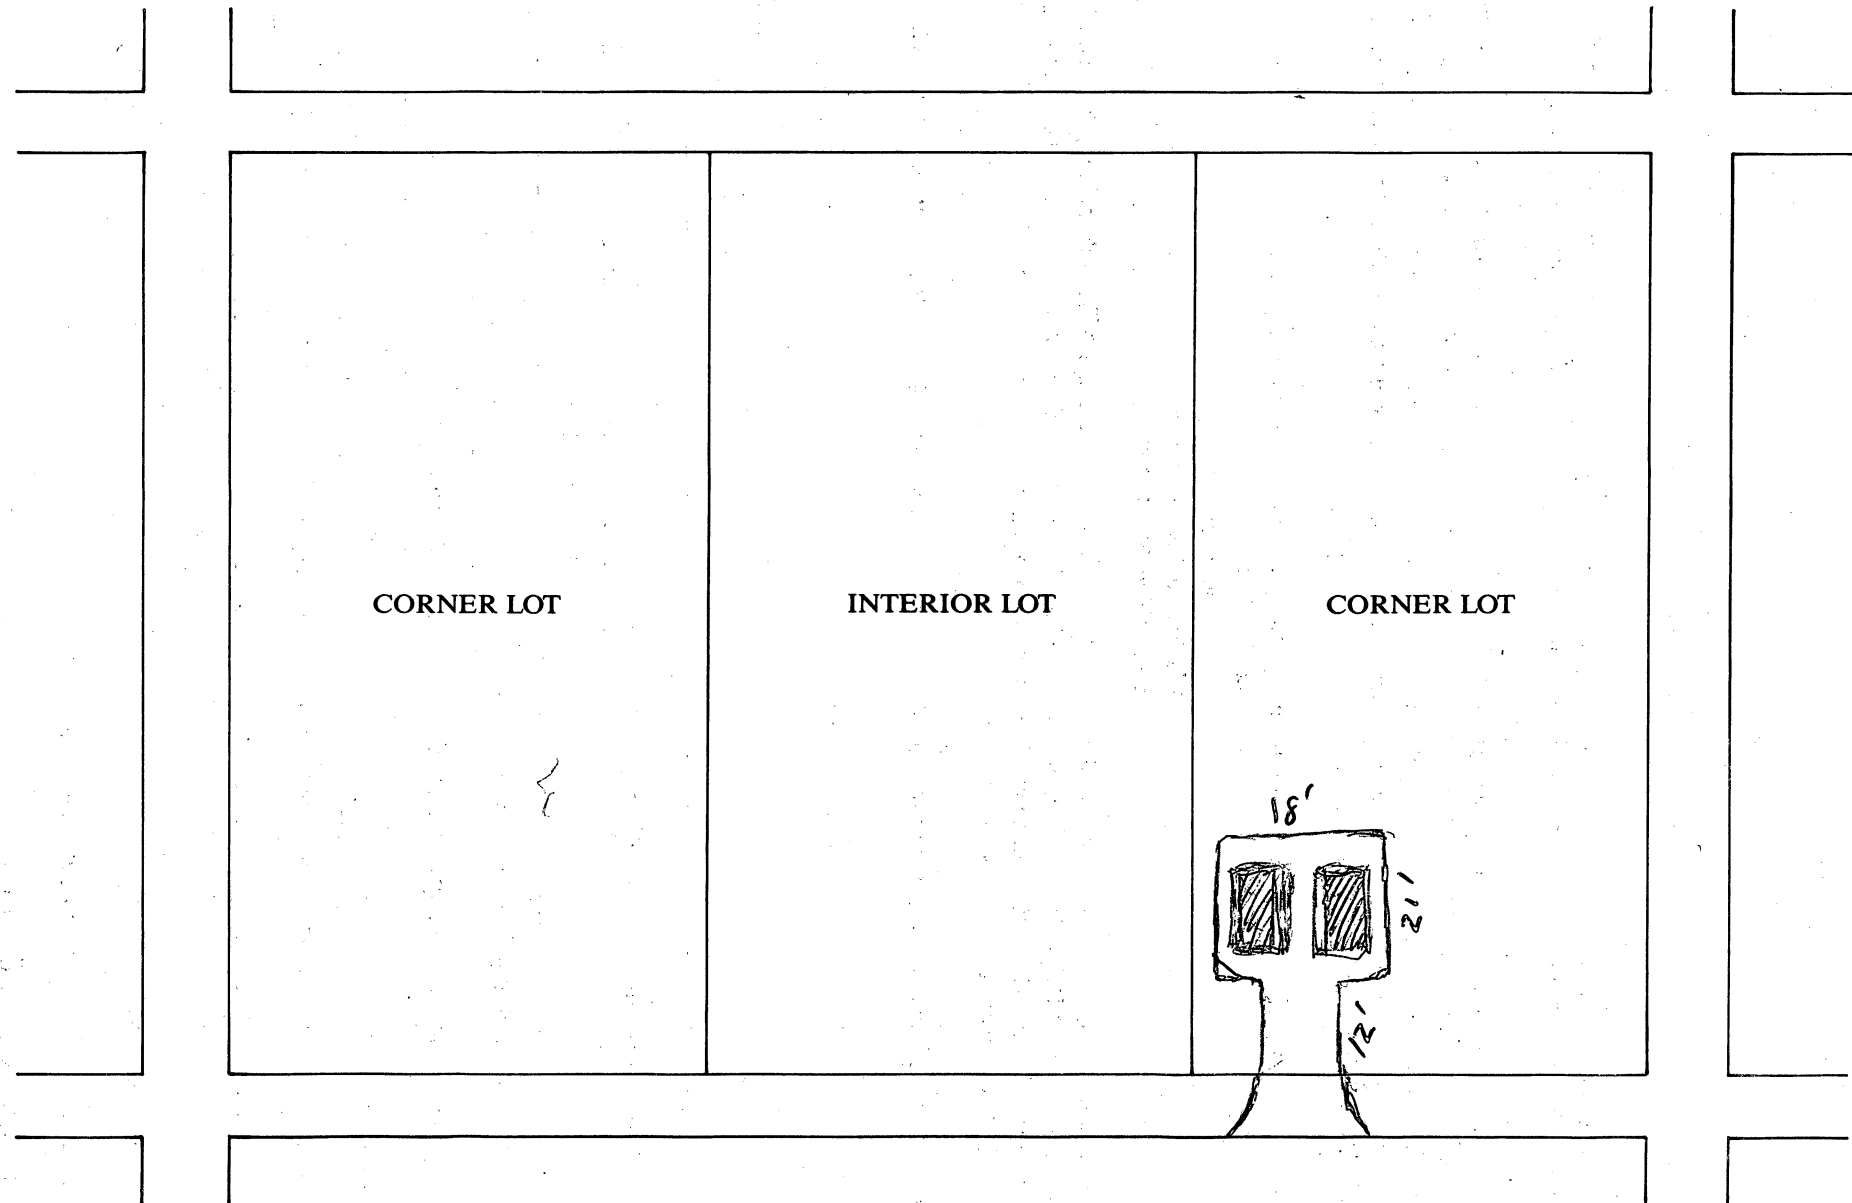

DRAWING 2:

SKETCH OF PROPOSED DRIVEWAY WITH COST ESTIMATE

CITY OF CAMBRIDGE

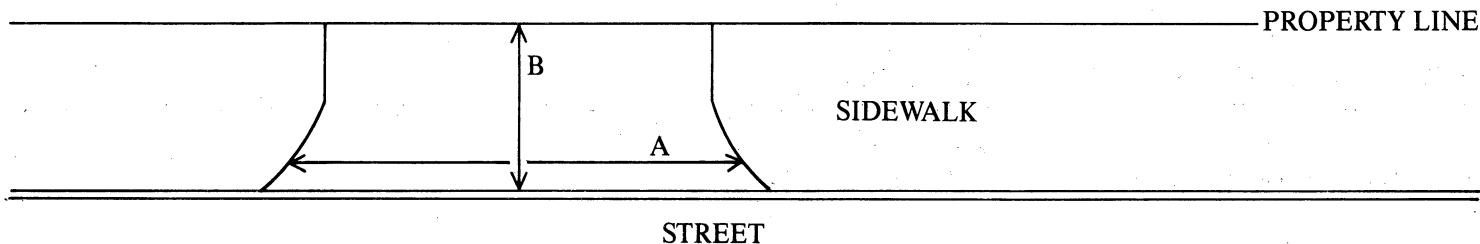

$$A = 21 \text{ FT.} \div 3 = 7 \text{ YARDS}$$

$$B = 6 \text{ FT.} \div 3 = 2 \text{ YARDS}$$

$$A \times B = 14 \text{ SQUARE YARDS}$$

COST ESTIMATE:

BRICK: 14 SQUARE YARDS $\times$ \$70/SQUARE YARD = \$ 980

BRICK ON CONCRETE: _____ SQUARE YARDS $\times$ \$85/SQUARE YARD = \$ _____

CONCRETE: 14 SQUARE YARDS $\times$ \$40/SQUARE YARD = \$ 560

ASPHALT: _____ SQUARE FEET $\times$ 1 TON/40 SQUARE FEET $\times$ \$125/TON = \$ _____

DEPARTMENT OF PUBLIC WORKS SCHEDULED DATE FOR CONSTRUCTION:

/ /

DEPARTMENT OF PUBLIC WORKS STATED FEE: \$ 560.-

The undersigned agrees to pay the stated fee for the driveway installation in full within two (2) weeks of the estimated starting date of construction before the Department of Public Works shall proceed with construction:

Owner's signature: [Signature] Date: _____

Address: 40 Lodge St.

Funds Received: \$ _____


Check Number: _____

APPLICATION FOR DRIVEWAY CUTS AND OPENINGS

CITY OF CAMBRIDGE

PART II: INSPECTIONAL SERVICES DEPARTMENT

☒ Application approved ☐ Application denied
Reason: NO PARKING IN FRONT YARD
OPEN SPACE OK.

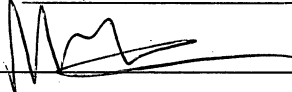Signature: 


Date: 4/27/00

Title: ZONING

PART III: TRAFFIC AND PARKING DEPARTMENT

☒ Application approved ☐ Application denied

Reason:

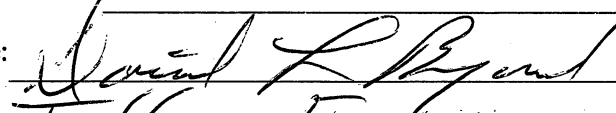Signature: 

Date: 5/2/00

Title: Traffic Engineer

PART IV: HISTORICAL COMMISSION

☒ Application approved ☐ Application denied

Reason: Not a designated historic property

Signature: Sarah C. Burke


Date: 5/15/00

Title: Designated Property Administrator

PART V: PUBLIC WORKS DEPARTMENT

☒ Application approved ☐ Application denied

Reason:

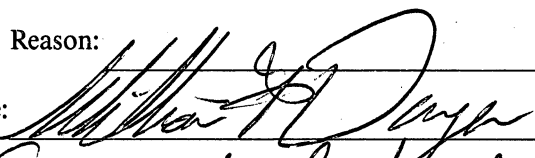Signature: 

Date: 6-8-00

Title: Superintendent of Streets
Control # 6281



City of Cambridge

Calendar Item #8

IN CITY COUNCIL

June 19, 2000

ORDERED: That the Commissioner of Public Works be authorized to construct curb cuts over sidewalks in front of estates upon the streets as hereinafter named, the expense thereof to be charged to the appropriation for Public Works Department, Paving (Edgestones and Sidewalks). The entire cost of material and labor furnished to be repaid to the City by the owners of abutting estates.

Tom Cahill

40 Locke Street

In City Council June 19, 2000.

Adopted by the affirmative vote of nine members.

Attest:- D. Margaret Drury, City Clerk.

A true copy;

ATTEST:-

A handwritten signature in cursive script, reading "D. Margaret Drury".

D. Margaret Drury
City Clerk

Thomas F Cahill
40 Locke St
Cambridge MA 02138
354-5067

June 12, 2000

Dear Members of the Council,

I have been a resident of Cambridge for 64 years, and I have recently purchased a two family home on the corner of Locke St and Shea Rd in North Cambridge. Upon buying the house I applied for a curb cut on the Locke St. side of the house. (see attached page) The proposed driveway is on a dead end street with no on street parking. I feel the two additional spots will help relieve an already congested area.

During the application process I was required to get four signatures approving or disapproving my proposal. I was able to get five approvals with one disapproval. Since the time I received the required signatures, the proposal has been reviewed and approved by all of the required city department's.

I have spoken with the disapproving neighbor, who has informed me that she does not necessarily oppose the driveway, but is not willing to put her consent in writing. The neighbor is the representative of her three family condo. While one of the three owners approves my proposal, he is not the majority of that condo association.


The neighbors concern is that the driveway proposed will not serve as a single car parking, but that we will park in tandem which is not allowed by zoning. Tandem parking will not allow the required clearance to swing out of the driveway. I have presented her with the following changes.

- Narrow the entrance to the driveway to one car width wide so that it widens to two cars after the required setback. If a third car does park in this opening, it will be blocking one of the units in.
- Consult with her prior to final landscaping, as she would like some input.


With these changes to my original proposal, the neighbor in question has agreed this will alleviate her concerns but still will not consent in writing. The following pages illustrate my original proposal and my modified proposal which meets the demands of my neighbor.

I appreciate your consideration for my proposal.


Sincerely,

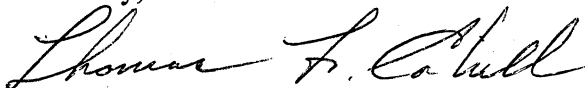
Thomas F Cahill

Original Proposal

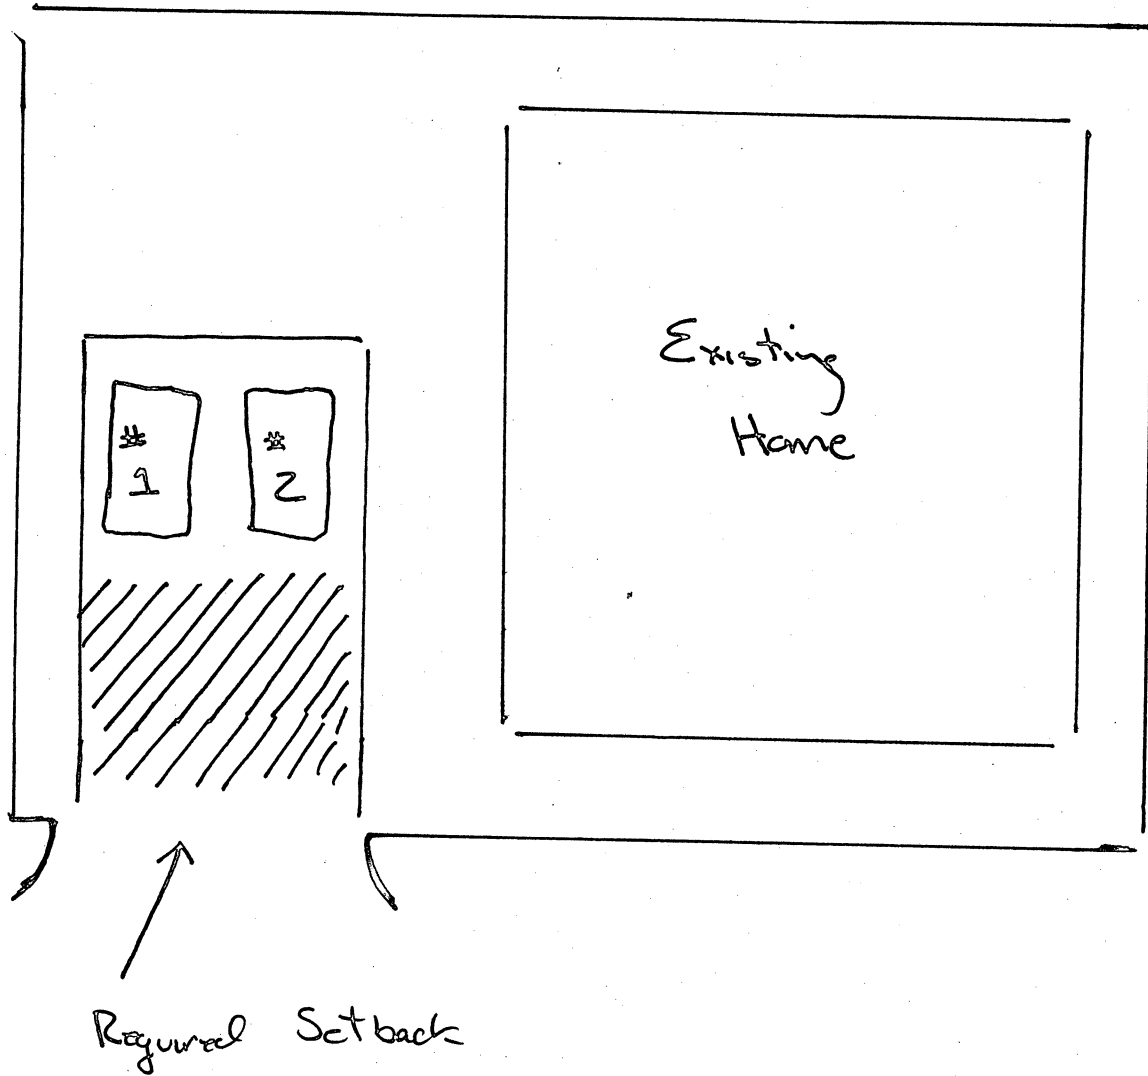

Modified Proposal

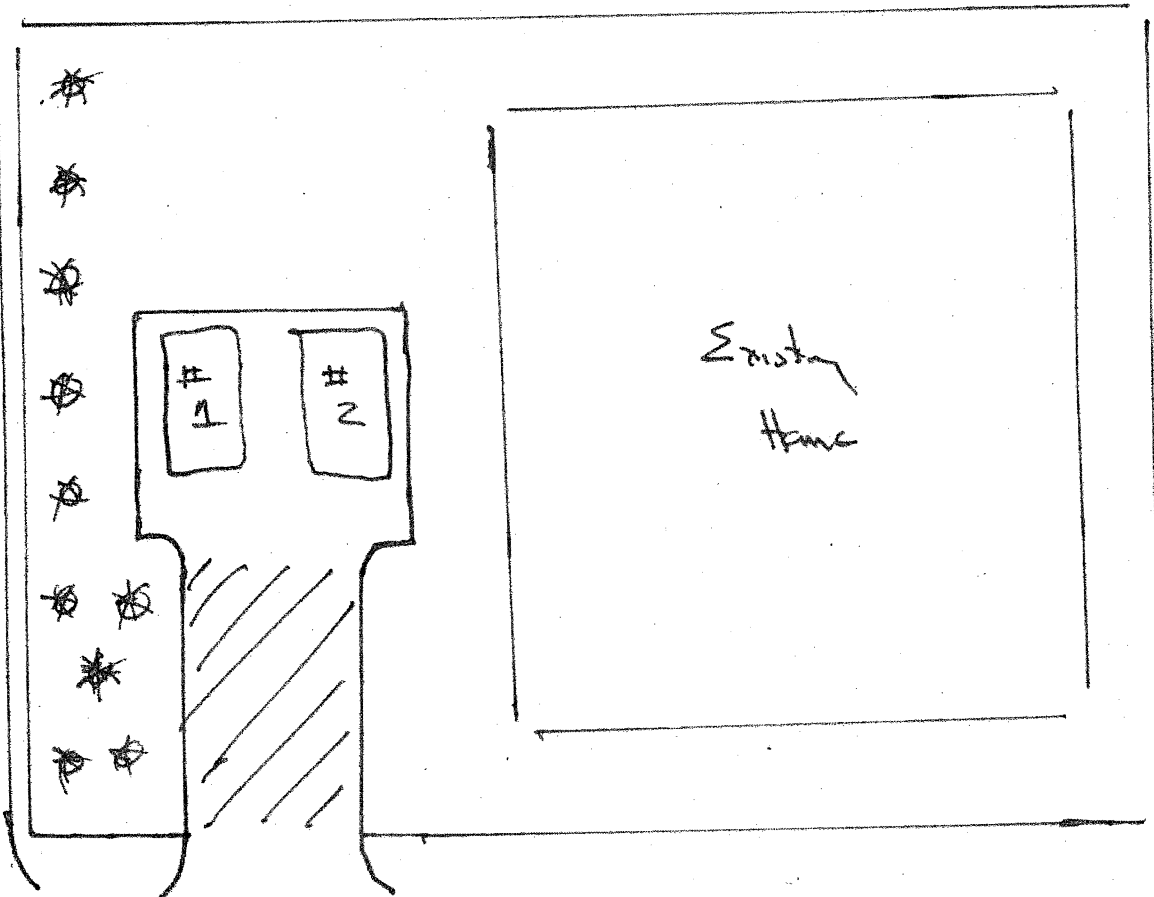

Neighbors
Driveway

Regional Setback



OFFICE OF THE CITY CLERK

CITY OF CAMBRIDGE

(617) 349-4260

FAX (617) 349-4307

tty/TDD (617) 492-0235

2000 APR 14 A 11: 14

OFFICE OF THE CITY CLERK
CAMBRIDGE, MASSACHUSETTS

D. MARGARET DRURY
CITY CLERK

DONNA P. LOPEZ
DEPUTY CITY CLERK

April 11, 2000

Dear Neighborhood Representative:

This office is in receipt of a copy of an application from Tom Cahill, requesting a curb cut *at the premises numbered 40 Locke Street, Cambridge, Massachusetts*. The City Council has directed that all curb cut petitions be submitted to the appropriate Neighborhood Associations for the locality where the curb cut would be made, so that the association may have an opportunity for review, prior to action by the City Council.

Please indicate by return mail your approval or disapproval of the petition within twenty one days from the date of this letter. If the response is "disapproval" please state reasons. Be sure to sign the form and include a daytime phone number. I have enclosed a self-addressed stamped envelope to facilitate your reply.

As soon as this office has received both the completed application and your neighborhood association response, I will place the petition on the agenda for the next City Council meeting. If I do not receive a response from your neighborhood organization by twenty one days from the date of this letter, I will place the petition on the agenda for the next City Council meeting.

If your neighborhood association cannot complete its review by twenty one days from today, you may extend the reply time another seven days by requesting an extension by letter to me with a copy to the petitioner. However, I urge you to make every effort to complete your review as soon as possible.

Thank you for your cooperation.

Sincerely yours,

D. Margaret Drury
D. Margaret Drury
City Clerk

Name of Neighborhood Association: CPR Neighborhood Association - Ann Collette

hereby _____ approve _____ disapprove of said driveway petition.

Comments: No opinion - CPR is in the Porter Sq. area and Locke St. isn't in our area; its further down Mass. Ave., about 10, 15 minutes from our area.

Signature of authorized association representative Ann Collette

Daytime telephone no. 876-1734

cc: Petitioner



OFFICE OF THE CITY CLERK

2000 MAY -1 A 11:36

CITY OF CAMBRIDGE

(617) 349-4260

FAX (617) 349-4307

TTY/TDD (617) 492-0235

OFFICE OF THE CITY CLERK
CAMBRIDGE, MASSACHUSETTS

D. MARGARET DRURY
CITY CLERK

DONNA P. LOPEZ
DEPUTY CITY CLERK

April 11, 2000

Dear Neighborhood Representative:

This office is in receipt of a copy of an application from Tom Cahill, requesting a curb cut *at the premises numbered 40 Locke Street, Cambridge, Massachusetts*. The City Council has directed that all curb cut petitions be submitted to the appropriate Neighborhood Associations for the locality where the curb cut would be made, so that the association may have an opportunity for review, prior to action by the City Council.

Please indicate by return mail your approval or disapproval of the petition within twenty one days from the date of this letter. If the response is "disapproval" please state reasons. Be sure to sign the form and include a daytime phone number. I have enclosed a self-addressed stamped envelope to facilitate your reply.

As soon as this office has received both the completed application and your neighborhood association response, I will place the petition on the agenda for the next City Council meeting. If I do not receive a response from your neighborhood organization by twenty one days from the date of this letter, I will place the petition on the agenda for the next City Council meeting.

If your neighborhood association cannot complete its review by twenty one days from today, you may extend the reply time another seven days by requesting an extension by letter to me with a copy to the petitioner. However, I urge you to make every effort to complete your review as soon as possible.

Thank you for your cooperation.

Sincerely yours,

D. Margaret Drury
D. Margaret Drury
City Clerk

Name of Neighborhood Association: North Cambridge Stabilization Committee – Richard Clarey

hereby _____ approve ☒ disapprove of said driveway petition.

Comments: *Neighbors have requested postponement, until several issues are resolved.*

Signature of authorized association representative: *Enrico Cassara*

Daytime telephone no. 497-8846

cc: Petitioner



OFFICE OF THE CITY CLERK

CITY OF CAMBRIDGE

(617) 349-4260

FAX (617) 349-4307

tty/TDD (617) 492-0235

D. MARGARET DRURY
CITY CLERK

DONNA P. LOPEZ
DEPUTY CITY CLERK

April 11, 2000

Dear Neighborhood Representative:

This office is in receipt of a copy of an application from Tom Cahill, requesting a curb cut *at the premises numbered 40 Locke Street, Cambridge, Massachusetts*. The City Council has directed that all curb cut petitions be submitted to the appropriate Neighborhood Associations for the locality where the curb cut would be made, so that the association may have an opportunity for review, prior to action by the City Council.

Please indicate by return mail your approval or disapproval of the petition within twenty one days from the date of this letter. If the response is "disapproval" please state reasons. Be sure to sign the form and include a daytime phone number. I have enclosed a self-addressed stamped envelope to facilitate your reply.

As soon as this office has received both the completed application and your neighborhood association response, I will place the petition on the agenda for the next City Council meeting. If I do not receive a response from your neighborhood organization by twenty one days from the date of this letter, I will place the petition on the agenda for the next City Council meeting.

If your neighborhood association cannot complete its review by twenty one days from today, you may extend the reply time another seven days by requesting an extension by letter to me with a copy to the petitioner. However, I urge you to make every effort to complete your review as soon as possible.

Thank you for your cooperation.

Sincerely yours,


D. Margaret Drury
City Clerk

Name of Neighborhood Association: Porter Square Neighbors Association – John H. Howard

hereby _____ approve _____ disapprove of said driveway petition.

Comments: _____

Signature of authorized association representative _____

Daytime telephone no. _____

cc: Petitioner



OFFICE OF THE CITY CLERK

CITY OF CAMBRIDGE

(617) 349-4260

FAX (617) 349-4307

tty/TDD (617) 492-0235

D. MARGARET DRURY
CITY CLERK

DONNA P. LOPEZ
DEPUTY CITY CLERK

April 11, 2000

Dear Neighborhood Representative:

This office is in receipt of a copy of an application from Tom Cahill, requesting a curb cut *at the premises numbered 40 Locke Street, Cambridge, Massachusetts*. The City Council has directed that all curb cut petitions be submitted to the appropriate Neighborhood Associations for the locality where the curb cut would be made, so that the association may have an opportunity for review, prior to action by the City Council.


Please indicate by return mail your approval or disapproval of the petition within twenty one days from the date of this letter. If the response is "disapproval" please state reasons. Be sure to sign the form and include a daytime phone number. I have enclosed a self-addressed stamped envelope to facilitate your reply.

As soon as this office has received both the completed application and your neighborhood association response, I will place the petition on the agenda for the next City Council meeting. If I do not receive a response from your neighborhood organization by twenty one days from the date of this letter, I will place the petition on the agenda for the next City Council meeting.

If your neighborhood association cannot complete its review by twenty one days from today, you may extend the reply time another seven days by requesting an extension by letter to me with a copy to the petitioner. However, I urge you to make every effort to complete your review as soon as possible.

Thank you for your cooperation.

Sincerely yours,

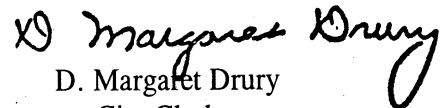
D. Margaret Drury
City Clerk

Name of Neighborhood Association: North Cambridge Stabilization Committee - Craig Kelley

hereby _____ approve _____ disapprove of said driveway petition.

Comments: _____

Signature of authorized association representative _____

Daytime telephone no. _____

cc: Petitioner



OFFICE OF THE CITY CLERK

CITY OF CAMBRIDGE

(617) 349-4260

FAX (617) 349-4307

tty/TDD (617) 492-0235

D. MARGARET DRURY
CITY CLERK

DONNA P. LOPEZ
DEPUTY CITY CLERK

April 11, 2000

Dear Neighborhood Representative:

This office is in receipt of a copy of an application from Tom Cahill, requesting a curb cut *at the premises numbered 40 Locke Street, Cambridge, Massachusetts*. The City Council has directed that all curb cut petitions be submitted to the appropriate Neighborhood Associations for the locality where the curb cut would be made, so that the association may have an opportunity for review, prior to action by the City Council.

Please indicate by return mail your approval or disapproval of the petition within twenty one days from the date of this letter. If the response is "disapproval" please state reasons. Be sure to sign the form and include a daytime phone number. I have enclosed a self-addressed stamped envelope to facilitate your reply.

As soon as this office has received both the completed application and your neighborhood association response, I will place the petition on the agenda for the next City Council meeting. If I do not receive a response from your neighborhood organization by twenty one days from the date of this letter, I will place the petition on the agenda for the next City Council meeting.

If your neighborhood association cannot complete its review by twenty one days from today, you may extend the reply time another seven days by requesting an extension by letter to me with a copy to the petitioner. However, I urge you to make every effort to complete your review as soon as possible.

Thank you for your cooperation.

Sincerely yours,


D. Margaret Drury
City Clerk

Name of Neighborhood Association: Clarendon Avenue Neighborhood Association – Alan Bell

hereby _____ approve _____ disapprove of said driveway petition.

Comments: _____

Signature of authorized association representative _____

Daytime telephone no. _____

cc: Petitioner



OFFICE OF THE CITY CLERK

CITY OF CAMBRIDGE

(617) 349-4260

FAX (617) 349-4307

tty/TDD (617) 492-0235

D. MARGARET DRURY
CITY CLERK

DONNA P. LOPEZ
DEPUTY CITY CLERK

April 11, 2000

Dear Neighborhood Representative:

This office is in receipt of a copy of an application from Tom Cahill, requesting a curb cut *at the premises numbered 40 Locke Street, Cambridge, Massachusetts*. The City Council has directed that all curb cut petitions be submitted to the appropriate Neighborhood Associations for the locality where the curb cut would be made, so that the association may have an opportunity for review, prior to action by the City Council.

Please indicate by return mail your approval or disapproval of the petition within twenty one days from the date of this letter. If the response is "disapproval" please state reasons. Be sure to sign the form and include a daytime phone number. I have enclosed a self-addressed stamped envelope to facilitate your reply.

As soon as this office has received both the completed application and your neighborhood association response, I will place the petition on the agenda for the next City Council meeting. If I do not receive a response from your neighborhood organization by twenty one days from the date of this letter, I will place the petition on the agenda for the next City Council meeting.

If your neighborhood association cannot complete its review by twenty one days from today, you may extend the reply time another seven days by requesting an extension by letter to me with a copy to the petitioner. However, I urge you to make every effort to complete your review as soon as possible.

Thank you for your cooperation.

Sincerely yours,


D. Margaret Drury
City Clerk

Name of Neighborhood Association: RCMP Neighborhood

hereby _____ approve _____ disapprove of said driveway petition.

Comments: _____

Signature of authorized association representative _____


Daytime telephone no. _____

cc: Petitioner

DRAWING 2:

SKETCH OF PROPOSED DRIVEWAY WITH COST ESTIMATE

CITY OF CAMBRIDGE

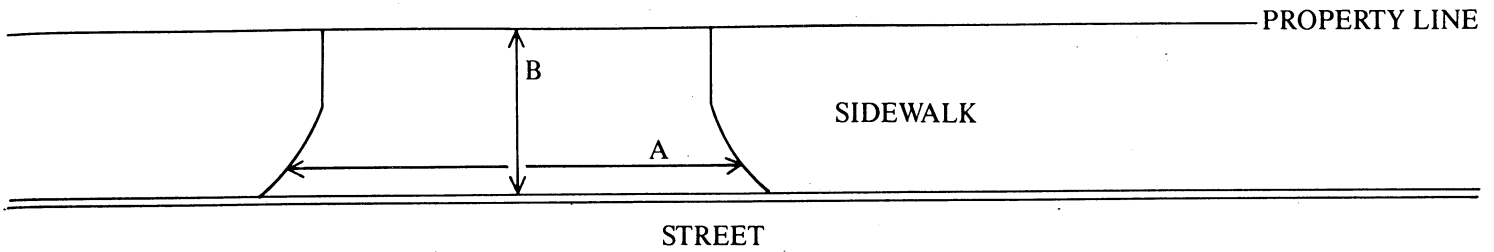

$$A = \frac{20}{21} \text{ FT.} \div 3 = 7 \text{ YARDS}$$

$$B = 6 \text{ FT.} \div 3 = 2 \text{ YARDS}$$

$$A \times B = 14 \text{ SQUARE YARDS}$$

COST ESTIMATE:

$$\text{BRICK } 14 \text{ SQUARE YARDS} \times \$70/\text{SQUARE YARD} = \$980$$

$$\text{BRICK ON CONCRETE: } \text{SQUARE YARDS} \times \$85/\text{SQUARE YARD} = \$$$

$$\text{CONCRETE: } 14 \text{ SQUARE YARDS} \times \$40/\text{SQUARE YARD} = \$560$$

$$\text{ASPHALT: } \text{SQUARE FEET} \times 1 \text{ TON}/40 \text{ SQUARE FEET} \times \$125/\text{TON} = \$$$

DEPARTMENT OF PUBLIC WORKS SCHEDULED DATE FOR CONSTRUCTION:

DEPARTMENT OF PUBLIC WORKS STATED FEE: \$ 560

/ /

The undersigned agrees to pay the stated fee for the driveway installation in full within two (2) weeks of the estimated starting date of construction before the Department of Public Works shall proceed with construction:


Owner's signature: Thomas F. Gelfand Home # 864-1923 Date: _____
Address: 40 Locke St. Cell # 828-4805

Funds Received: \$ _____

Check Number: _____

DRAWING 1:

PLEASE INDICATE LOCATION OF HOUSE AND DRIVEWAY.
BE SURE TO GIVE DIMENSIONS OF LOT.

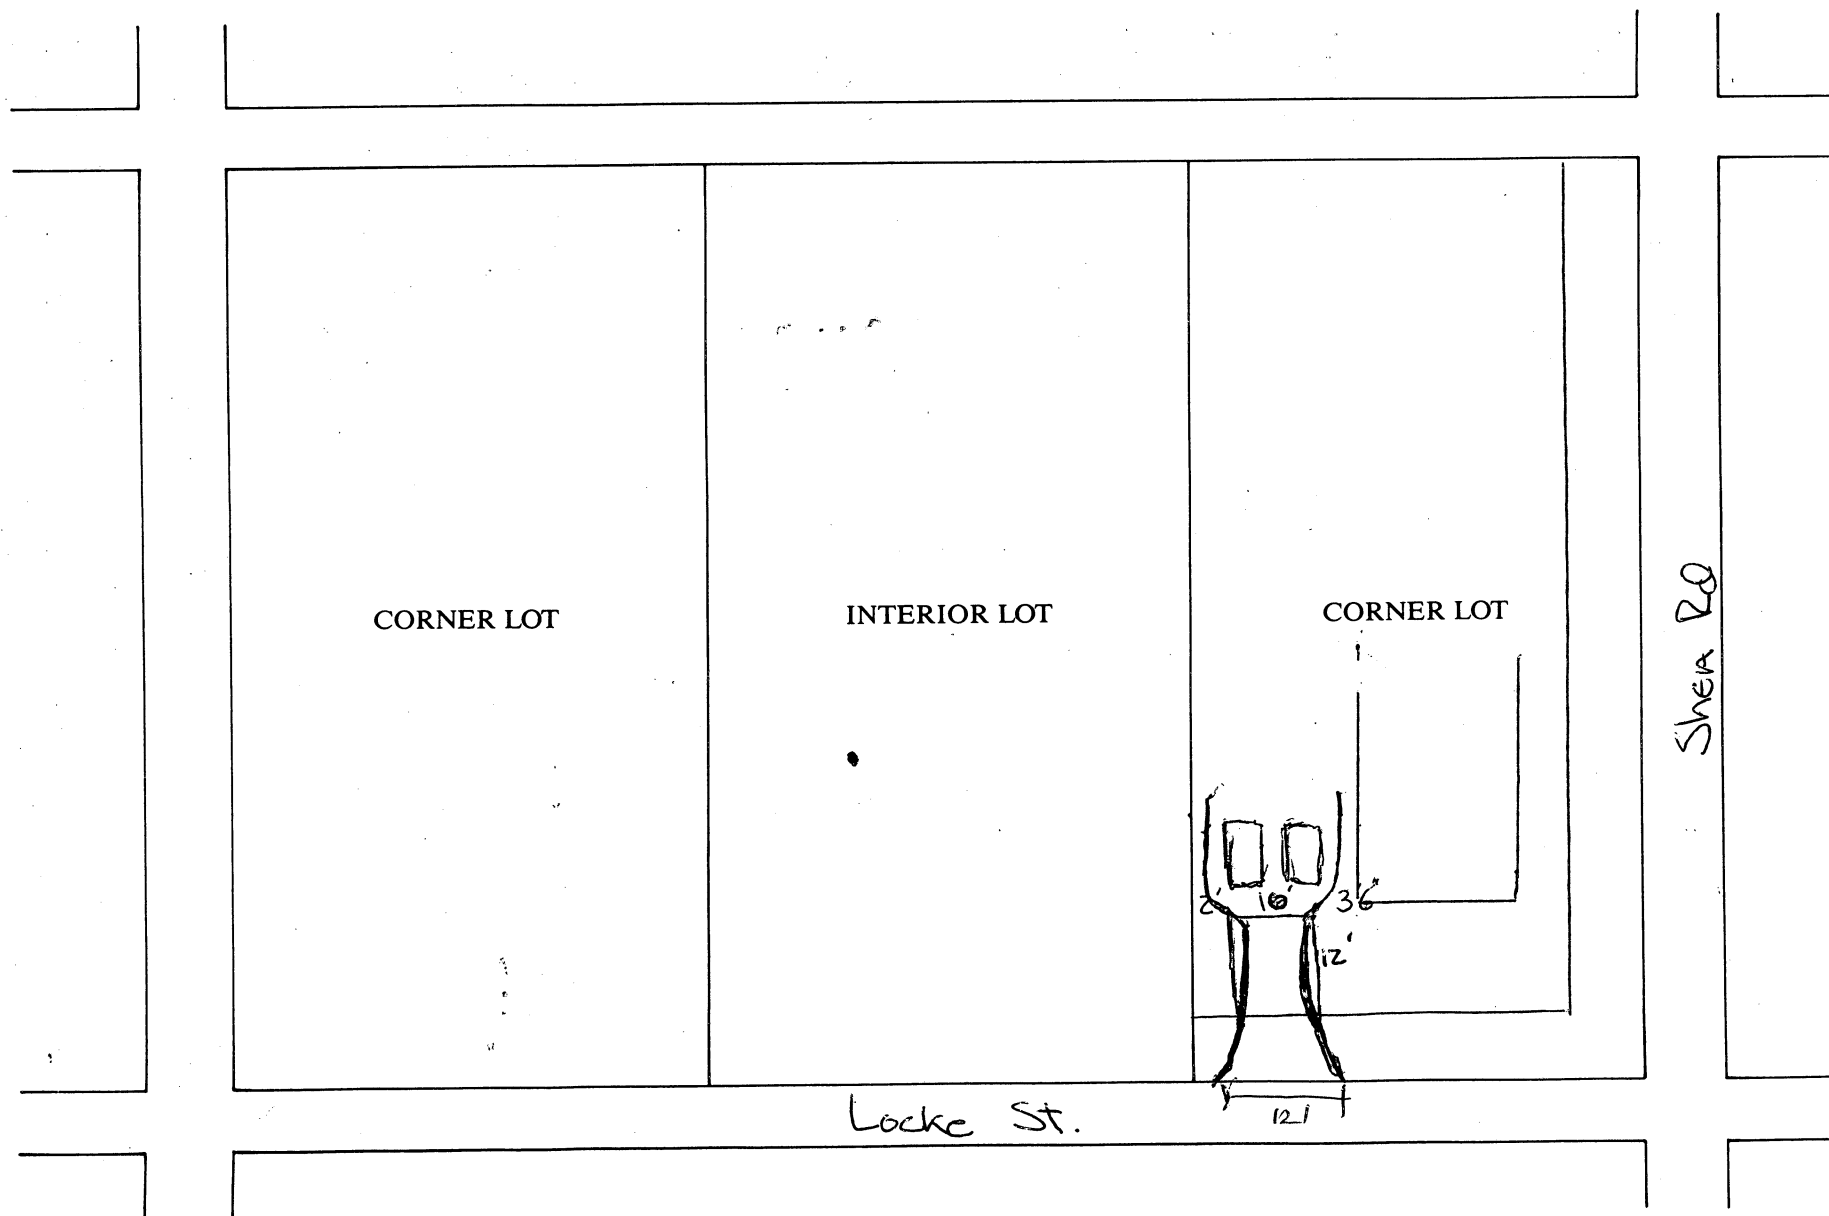

Register

Attest


John T. Langford

Recorded MAR. 27, 1908 at 10⁴⁵ m A.M.
in Plan Book 171 Plan 36


COPY OF PLAN
CAMBRIDGE, MASS.

MIDDLESEX REGISTRY OF DEEDS, SO. DIST.

81' x 18'
17' 11"

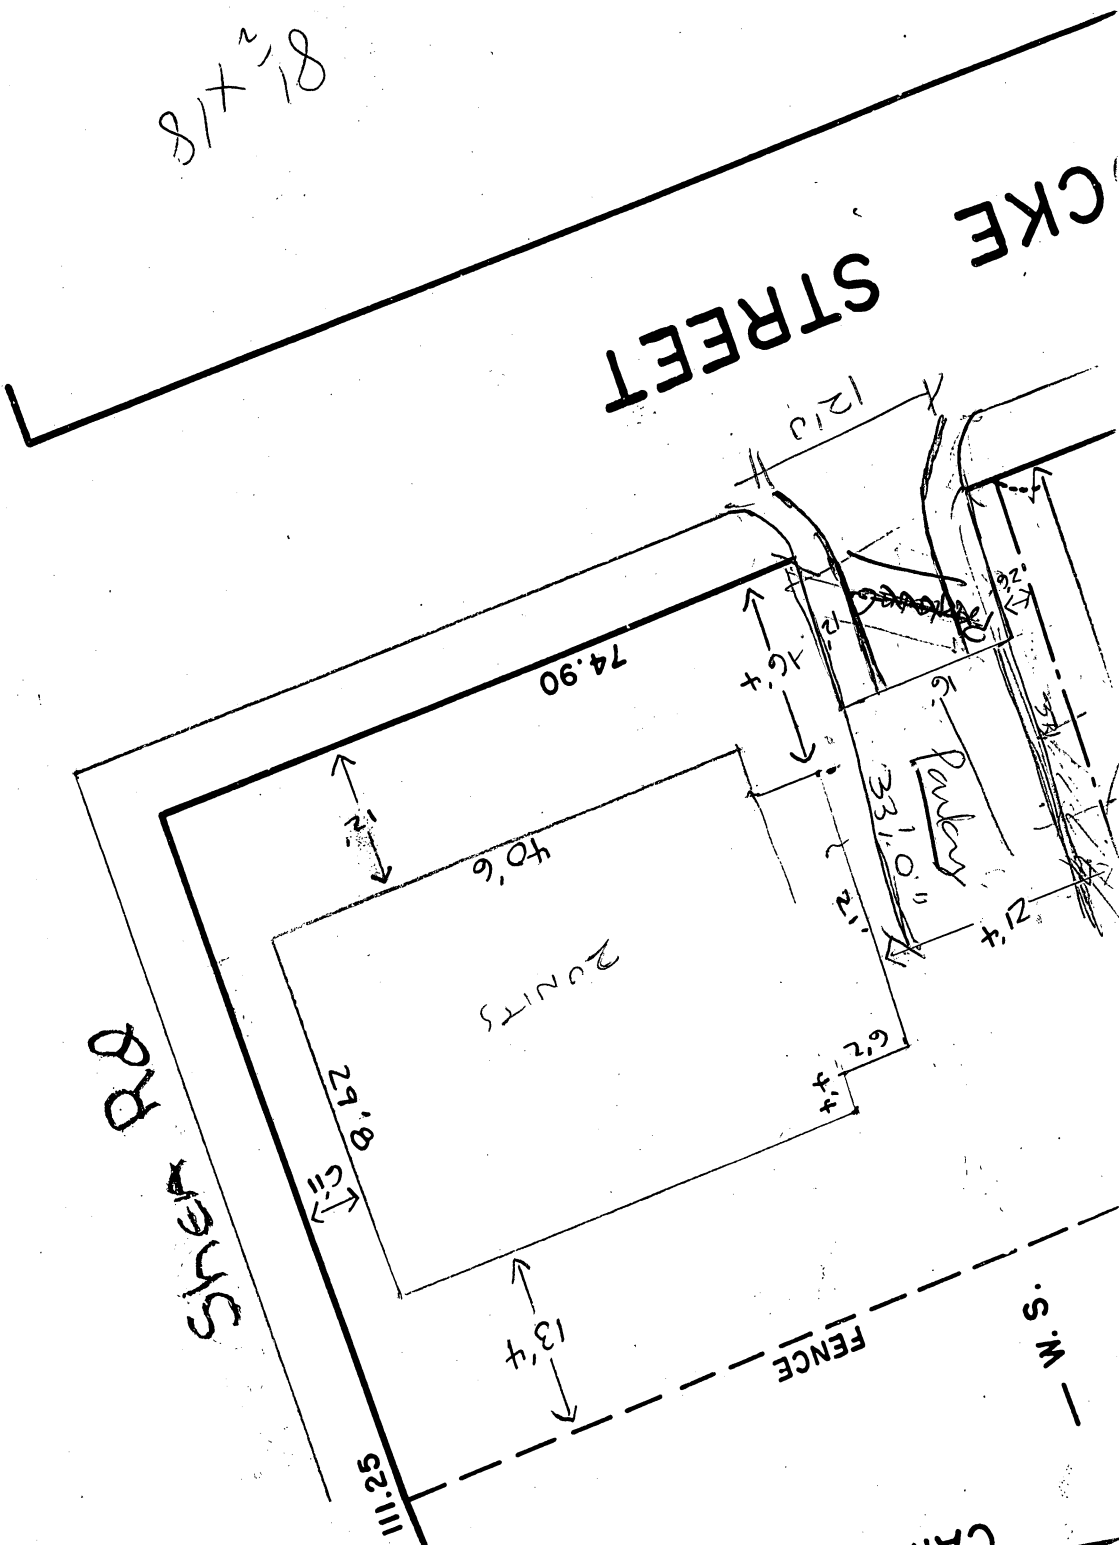

BUYER: Thomas Cahill

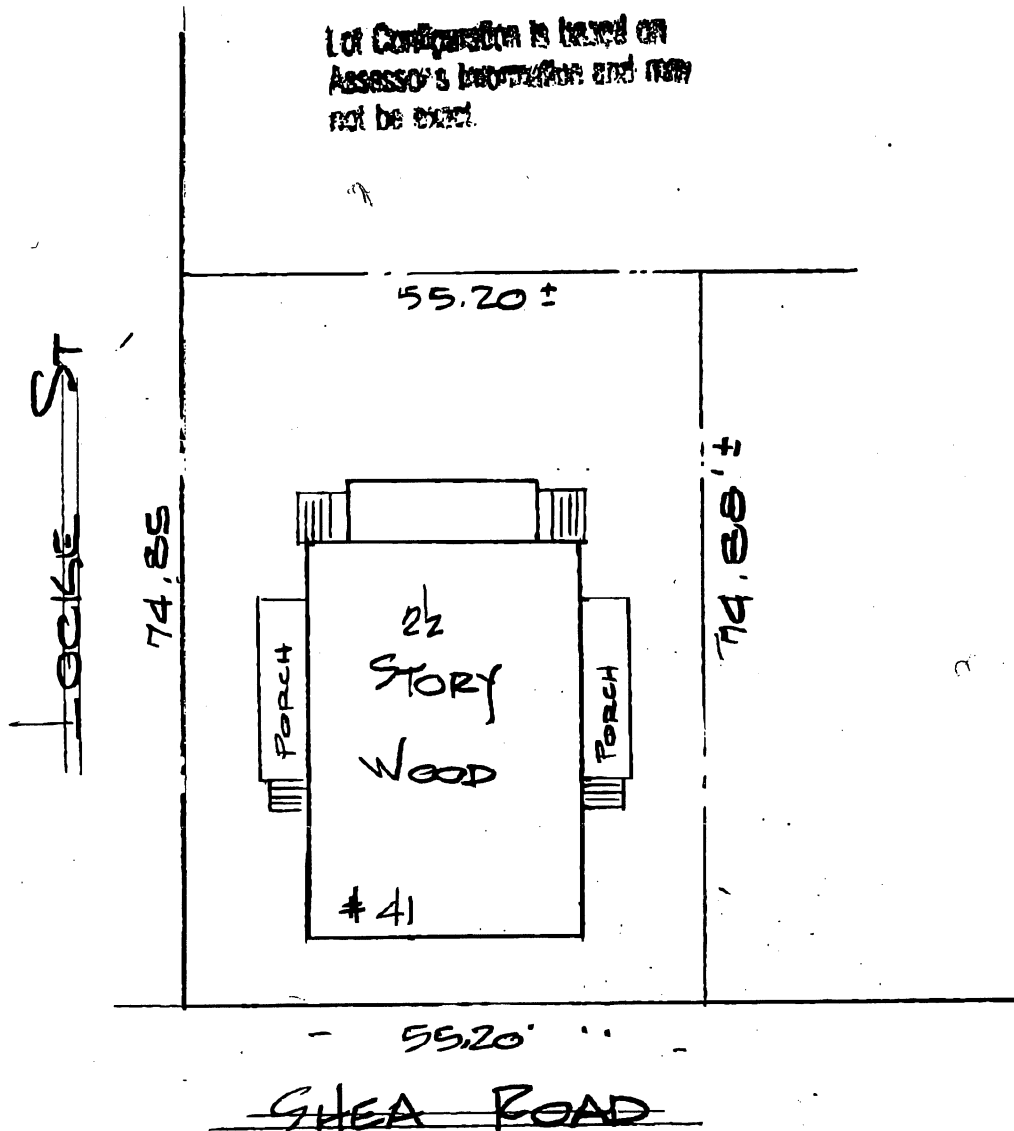

4133.38 SF W/SIDE

1330.08 front porch

2803

parking 6013 SF

OP. SPACE

2110 SF CR

TO THE (Stoneham Co-operative Bank)
AND ITS TITLE INSURERS.

I CERTIFY THAT THE BUILDINGS SHOWN DO (CAMBRIDGE) CONFORM TO SETBACK REQUIREMENTS
LE (FRONT, SIDE & REAR SETBACK ONLY) OF
WHEN CONSTRUCTED, OR ARE EXEMPT FROM VIOLATION ENFORCEMENT ACTION UNDER MASS. G.L.
TITLE VII CHAPTER 40A, SECTION 7, UNLESS OTHERWISE NOTED.

I FURTHER CERTIFY THAT THIS PROPERTY IS Not LOCATED IN THE ESTABLISHED FLOOD
HAZARD AREA. COMMUNITY PANEL NO.: 250186 0001B DATE: 7-5-82

THIS COMPANY IS NOT RESPONSIBLE FOR ANY INDENTURES MADE SUBSEQUENT TO THE RECORDED
DATE OF THE LATEST DEED OF RECORD.

WHENEVER BUILDINGS ARE SHOWN LESS THAN ONE FOOT FROM THE PROPERTY LINE IT IS ADVISED
THAT A MORE PRECISE SURVEY BE MADE TO VERIFY THESE MEASUREMENTS.

NOTE:

THIS CERTIFICATION IS BASED ON THE LOCATION OF SURVEY MARKERS OF OWNERS AND DOES NOT
REPRESENT A PROPERTY SURVEY. VERIFICATION OF SURVEY MARKERS USED AND OWNERS AS SHOWN,
MAY BE ACCOMPLISHED ONLY BY AN ACCURATE INSTRUMENT SURVEY. DRIVEWAYS ARE NOT DEPICTED
ON THIS PLAN.

THIS CERTIFICATION TO BE USED FOR MORTGAGE PURPOSES ONLY.

OFFSETS AS SHOWN ARE NOT TO BE
USED FOR THE ESTABLISHMENT OF PROPERTY LINES

JAMES W. BOUGIOUKAS

R.L.S. #8529

MORTGAGE INSPECTION PLAN
LOCATED IN
CAMBRIDGE
MASSACHUSETTS

DEED

BOOK

PAGE

CERT. NO.

PLAN BK. PAGE

PLAN # DATED

11 APR 22 2000

SCALE: 1" = 20'

**BRADFORD
ENGINEERING CO.**

P.O. BOX 1244
HAVERHILL, MA. 01831

Tom Cahill 864-1923

CITY OF CAMBRIDGE

APPLICATION FOR DRIVEWAY CUTS AND OPENINGS
ABUTOR'S FORM

To Whom It May Concern:

As owner or agent of ELSIE L. SAKOWICH

☒ approval

Cambridge, Massachusetts, I do hereby declare

☐ disapproval

of the installment of:

Off-Street Parking Facility located at 40 Locke St

Signed: Elsie L. Sakowich

Date: April 2, 2000

Address: 35 Shrewsbury Road

To Whom It May Concern:

As owner or agent of JOHN B. COTTER

☒ approval

Cambridge, Massachusetts, I do hereby declare

☐ disapproval

of the installment of:

Off-Street Parking Facility located at _____

Signed: _____

Date: _____

Address: _____

To Whom It May Concern:

As owner or agent of 41-43 LOCKE ST.

☒ approval

Cambridge, Massachusetts, I do hereby declare

☐ disapproval

of the installment of:

Off-Street Parking Facility located at _____

Signed: David M. Kern

Date: 4/7/00

Address: 41-43 Locke St.

CITY OF CAMBRIDGE

APPLICATION FOR DRIVEWAY CUTS AND OPENINGS
ABUTOR'S FORM

To Whom It May Concern:

As owner or agent of 45 Shea Road, Cambridge

☒ approval

Cambridge, Massachusetts, I do hereby declare

☐ disapproval

of the installment of:

Off-Street Parking Facility located at 40 Locke St.

Signed:


Jessica Hobart

Date:

4-10-2000

Address:

45 Shea Road, Cambridge, MA

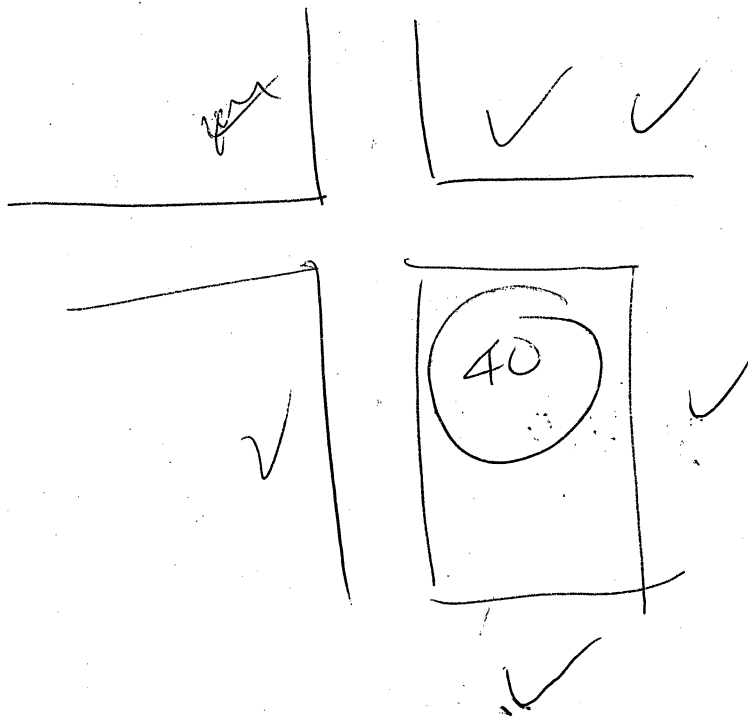

CITY OF CAMBRIDGE

APPLICATION FOR DRIVEWAY CUTS AND OPENINGS ABUTTOR'S FORM

To Whom It May Concern:

As owner or agent of 32 Locke St. Cambridge, MA,

☒ approval

Cambridge, Massachusetts, I do hereby declare

☐ disapproval

of the installment of:

Off-Street Parking Facility located at 40 Locke St.

Signed: Sandra J. Simpson Date: 5/15/00
Address: 32 Locke St. Cambridge, MA 02140

To Whom It May Concern:

As owner or agent of 42-44-46 Locke Street,

☐ approval

Cambridge, Massachusetts, I do hereby declare

☒ disapproval

of the installment of: driveway curb cut

Off-Street Parking Facility located at 40 Locke Street due to traffic
congestion considerations.

Signed: Heidi Kuegen Date: May 15, 2000
Address: 44 Locke Street Cambridge, MA 02140-1224

To Whom It May Concern:

As owner or agent of _____,

☐ approval

Cambridge, Massachusetts, I do hereby declare

☐ disapproval

of the installment of:

Off-Street Parking Facility located at _____

Signed: _____ Date: _____

Address: _____

CITY OF CAMBRIDGE

APPLICATION FOR DRIVEWAY CUTS AND OPENINGS
ABUTOR'S FORM

To Whom It May Concern:

As owner or agent of _____,

☐ approval

Cambridge, Massachusetts, I do hereby declare ☐ disapproval

of the installment of:

Off-Street Parking Facility located at _____

Signed: _____ Date: _____

Address: _____

Cal. 8
Applications and Petitions #4 *75 M*

An application was received from
Tom Cahill, requesting a curb cut
at the premises numbered 40 Locke
Street.

In City Council June 12, 2000

*Referred to Unfinished
Business of 6/19/2000
City Council meeting
6/19/2000*

ORDER ADOPTED

9-0-0.