



# City of Cambridge

Comm.'s 17-24

## IN CITY COUNCIL

April 27, 1987

### ORDERED:

That the Commissioner of Public Works be authorized to construct driveways over sidewalks in front of estates upon the streets as hereinafter named, the expense thereof to be charged to the appropriation for Public Works Department, Paving (Edgestones and Sidewalks).

The entire cost of material and labor furnished to be repaid to the City by the owners of the abutting estates.

Eli Heffron & Sons, Inc.

133-135 Hampshire Street

Eli Heffron & Sons, Inc.

133-135 Hampshire Street (on the Elm Street side)

Michael R. Grossi

11 Day Street (WIDENING)

David Stitt

44 Union Street (DISCONTINUANCE)

David Stitt

44 Union Street (NEW DRIVEWAY)

Peter Weiler

92 Wendell Street (WIDENING)

Jeffrey May

94 Wendell Street (WIDENING)

Leah Bird & Steven Krauss

27 Acorn Street (DISCONTINUANCE)

In City Council April 27, 1987.

Adopted by the affirmative vote of 8 members.

Attest:- Joseph E. Connarton, City Clerk.

A true copy;

ATTEST:-

Joseph E. Connarton, City Clerk.



# City of Cambridge

Comm.'s 17-24

## IN CITY COUNCIL

April 27, 1987

### ORDERED:

That the Commissioner of Public Works be authorized to construct driveways over sidewalks in front of estates upon the streets as hereinafter named, the expense thereof to be charged to the appropriation for Public Works Department, Paving (Edgestones and Sidewalks).

The entire cost of material and labor furnished to be repaid to the City by the owners of the abutting estates.

Eli Heffron & Sons, Inc.

133-135 Hampshire Street

Eli Heffron & Sons, Inc.

133-135 Hampshire Street (on the Elm Street side)

Michael R. Grossi

11 Day Street (WIDENING)

David Stitt

44 Union Street (DISCONTINUANCE)

David Stitt

44 Union Street (NEW DRIVEWAY)

Peter Weiler

92 Wendell Street (WIDENING)

Jeffrey May

94 Wendell Street (WIDENING)

Leah Bird & Steven Krauss

27 Acorn Street (DISCONTINUANCE)

In City Council April 27, 1987.

Adopted by the affirmative vote of 8 members.

Attest:- Joseph E. Connarton, City Clerk.

A true copy;

ATTEST:-

Joseph E. Connarton, City Clerk.



# CITY OF CAMBRIDGE

CITY HALL, CAMBRIDGE, MASSACHUSETTS 02139 • (617) 498-9017

OFFICE OF  
THE CITY CLERK

Date: April 13, 1987

Dear Neighborhood Representative:

Please be advised that this office is in receipt of a petition from \_\_\_\_\_

David Stitt requesting a driveway at the premises numbered  
44 Union Street (discontinuance of existing driveway) and new driveway at 44 Union Street

The City Council has directed that all driveway petitions be submitted to the appropriate Neighborhood Associations where said curb cut would be made for their approval, prior to action by the City Council. Please indicate by return mail your approval or disapproval of said petition within ten days from the receipt of this letter. I have enclosed a self-addressed stamped envelope to facilitate your reply.

Your kind cooperation in this matter will be greatly appreciated by the members of the City Council.

Sincerely yours,

Joseph E. Connarton

Name of Neighborhood Association: \_\_\_\_\_

I hereby \_\_\_\_\_ approve

\_\_\_\_\_ disapprove said driveway petition.

Comments: \_\_\_\_\_  
\_\_\_\_\_  
\_\_\_\_\_  
\_\_\_\_\_

Area # 4  
Area 4 Planning Team  
c/o Janet Rose  
16 Pine Street  
Cambridge, MA 02139

Area #3  
James Bentubo c/o Just A start  
Wellington-Harrington Citizens Committee  
320 Cambridge Street  
Cambridge, MA 02141

Area #4  
~~Area #4~~ ~~Police Coalition~~  
c/o Jackie Carroll  
263 Broadway #2  
Cambridge, MA 02139

Area # 4  
Margaret Fuller House  
c/o Gloria Smith  
71 Cherry Street  
Cambridge, MA 02139

APPROVAL OR DISAPPROVAL OF CURB CUTS

PETITIONER

DAVID Stitt

ADDRESS OF CURB CUT REQUEST

44 Union Street

PUBLIC WORKS DEPARTMENT

Richard C. Rossi

(Signature)

☒ APPROVED

☐ DISAPPROVED

TRAFFIC AND PARKING DEPARTMENT

Kevin M. Foster

(Signature)

☒ APPROVED

☐ DISAPPROVED

HISTORICAL COMMISSION

Chell

(Signature)

☒ APPROVED

☐ DISAPPROVED

INSPECTIONAL SERVICES

(Signature)

☒ APPROVED

☐ DISAPPROVED

NEIGHBORHOOD ASSOCIATION

(Signature)


☐ APPROVED

☐ DISAPPROVED

Union St.

NEW CURB CUT

EXIST. CURB CUT

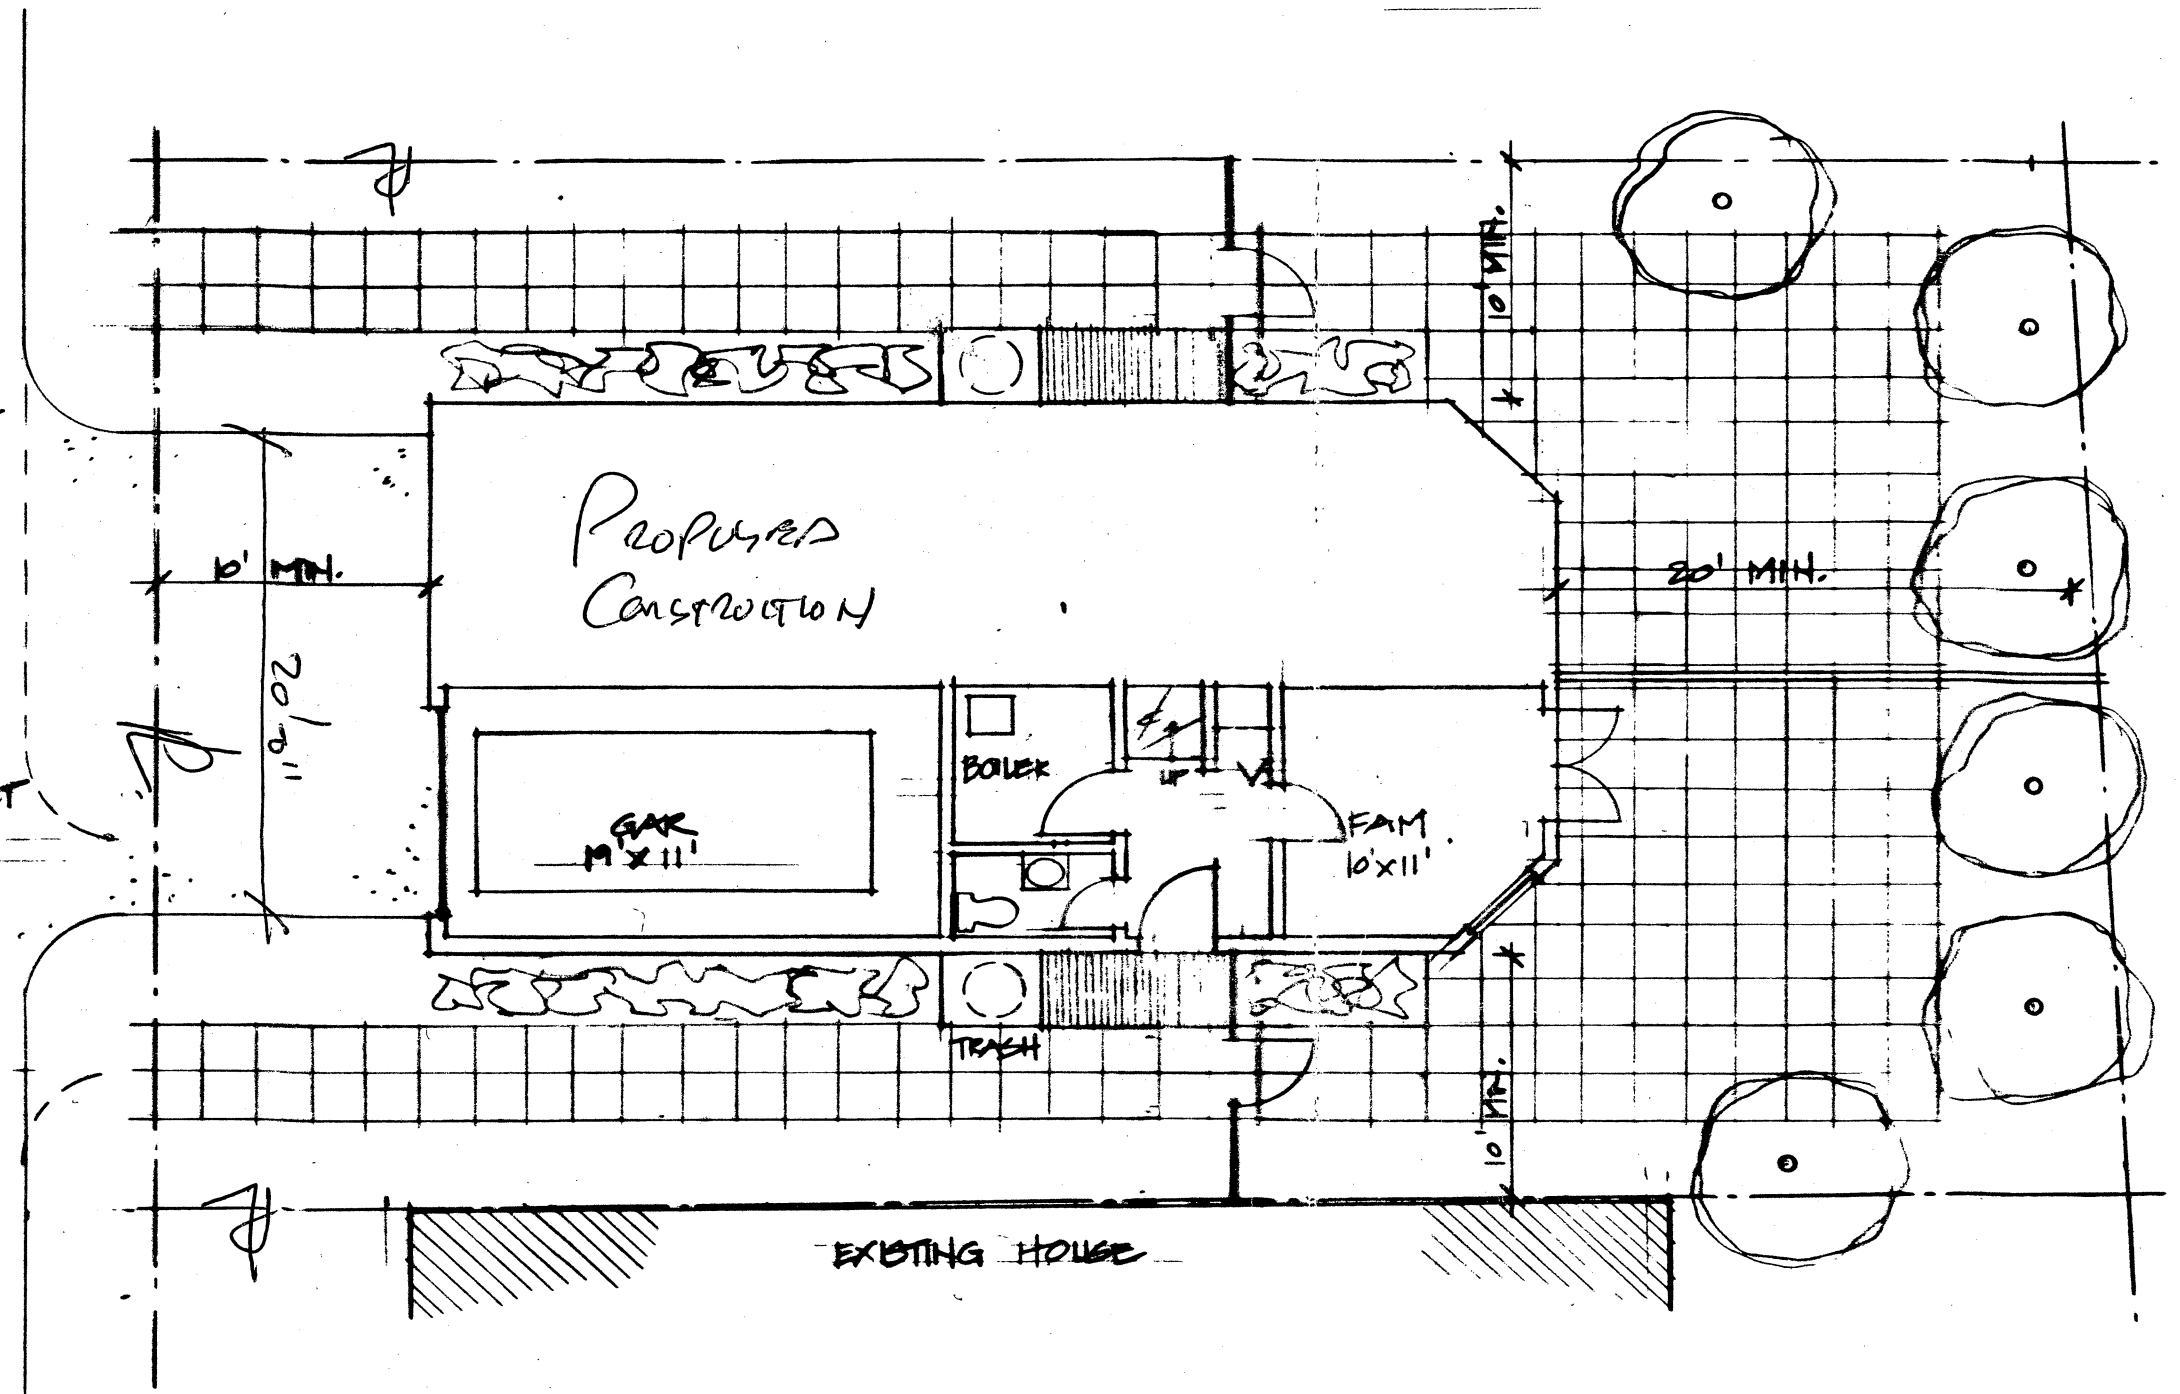

# GROUND FLOOR PLAN

234 SF, 1210 SF TOTAL

PROJECT UNION STREET TOWNHOUSES

SHEET TITLE

DATE 16 OCT. 1986

SCALE 1/8" = 1'-0"

PROJECT NO. UN1

DRAWN BY JHW

JANOVSKY/HURLEY ARCHITECTS, INC.

62 MONTVALE AVENUE  
STONEHAM, MA 02180  
617/279-0708

SK-1

Cambridge, PMB 5 1987

To the Honorable, the City Council of the  
City of Cambridge:

The undersigned respectfully pray that a driveway <sup>BE DISCONTINUED</sup> for  
residential use may be constructed and agrees to deposit with the  
City Treasurer the sum of seventy five (\$75.00) dollars, subject  
to the following conditions, to wit: In case the amount so deposited  
is in excess of the cost of the driveway, the difference shall be  
refunded by the City Treasurer, but in case the cost of the driveway  
exceeds that deposit, said deposit shall be applied as a credit to  
the bill and the balance shall be paid to the City Treasurer within  
thirty days from the receipt of the bill.

Location of proposed driveway 44 Union St Street

Owner or Owners Name DAVID STITT

Address 42 Union St

Telephone Number 661-8314

Call Number: 576-5832

R  
R J Kenting

H-35

## PETITION

of David Stitt

*Discontinued*  
for Driveway at premises

No. 44 Union Street

February 5, 1987 19.

Location of driveway approved by

.....  
Commissioner of Public Works*Area 3+4 notified - 4/13/87*  
*W.*

In City Council, April 27, 19 87

Referred to the Committee on Roads and  
Bridges

Attest:

*Order Adopted*  
*v/v* City Clerk