



City of Cambridge

Comm.'s 1-17

IN CITY COUNCIL

June 1, 1987

ORDERED:

That the Commissioner of Public Works be authorized to construct driveways over sidewalks in front of estates upon the streets as hereinafter named, the expense thereof to be charged to the appropriation for Public Works Department, Paving (Edgestones and Sidewalks).

The entire cost of material and labor furnished to be repaid to the City by the owners of the abutting estates.

Maureen & James Reid-Cunningham	10 Harrington Road
Omer & Mary Belanger & Mark F. Lingley	95 Clifton Street
Joyce Chen	390 Rindge Avenue
Brenda Moses	63 Mt. Vernon Street
Lincoln House Associates	DISCONTINUANCE - 33 Walden Street
American Net & Twine Associates, John A. Dresser, Property Mgr.	DISCONTINUANCE -155 Second Street
Nancy Seymour & Richard Goldberg	170 Harvard Street
John A. Minavich	218 Broadway
David Aposhian	8 Gardner Road
David Aooshian	10A & 10B Gardner Road
David Aposhian	10C Gardner Road
Balbenoh Williams	191 Harvard Street
Thomas J. Costagliola, Tr., Harvard-Prospect Nominee Trust	254 Harvard Street
John Nester, Tr., Lisa Development	DISCONTINUANCE - 324-340 Franklin St.
John Nester, Lisa Development Co.	324-340 Franklin Street
Beta Properties	Clark Street
Gordon Winchester/Elbery Motor Corp.	Putnam Avenue

In City Council June 1, 1987.
Adopted by the affirmative vote of 8 members.
Attest:- Joseph E. Connarton, City Clerk.

A true copy;

Joseph E. Connarton

ATTEST:-

Joseph E. Connarton, City Clerk.



City of Cambridge

Comm.'s 1-17

IN CITY COUNCIL

June 1, 1987

ORDERED:

That the Commissioner of Public Works be authorized to construct driveways over sidewalks in front of estates upon the streets as hereinafter named, the expense thereof to be charged to the appropriation for Public Works Department, Paving (Edgestones and Sidewalks).

The entire cost of material and labor furnished to be repaid to the City by the owners of the abutting estates.

Maureen & James Reid-Cunningham	10 Harrington Road
Omer & Mary Belanger & Mark F. Lingley	95 Clifton Street
Joyce Chen	390 Rindge Avenue
Brenda Moses	63 Mt. Vernon Street
Lincoln House-Associates	DISCONTINUANCE - 33 Walden Street
American Net & Twine Associates, John A. Dresser, Property Mgr.	DISCONTINUANCE -155 Second Street
Nancy Seymour & Richard Goldberg	170 Harvard Street
John A. Minavich	218 Broadway
David Aposhian	8 Gardner Road
David Aooshian	10A & 10B Gardner Road
David Aposhian	10C Gardner Road
Balbenoh Williams	191 Harvard Street
Thomas J. Costagliola, Tr., Harvard-Prospect Nominee Trust	254 Harvard Street
John Nester, Tr., Lisa Development	DISCONTINUANCE - 324-340 Franklin St.
John Nester, Lisa Development Co.	324-340 Franklin Street
Beta Properties	Clark Street
Gordon Winchester/Elbery Motor Corp.	Putnam Avenue

In City Council June 1, 1987.
Adopted by the affirmative vote of 8 members.
Attest:- Joseph E. Connarton, City Clerk.

A true copy;

Joseph E. Connarton

ATTEST:-

Joseph E. Connarton, City Clerk.



CITY OF CAMBRIDGE

CITY HALL, CAMBRIDGE, MASSACHUSETTS 02139 • (617) 498-9017

OFFICE OF
THE CITY CLERK

May 13, 1987

Dear Neighborhood Representative:

John Nester, Trustee Lisa Development

Trust

Please be advised that this office is in receipt of a petition from _____
Requesting the discontinuance of the existing curb cut at 324-340 Franklin Street
in order to widen the width of the existing driveway at 324-340 Franklin Street,
and to restore disturbed portions of the existing brick sidewalk.

The City Council has directed that all driveway petitions be submitted to the
appropriate Neighborhood Associations where said curb cut would be made for their
approval, prior to action by the City Council. Please indicate by return mail your
approval or disapproval of said petition within ten days from the receipt of this
letter. I have enclosed a self-addressed stamped envelope to facilitate your reply.

Your kind cooperation in this matter will be greatly appreciated by the members of
the City Council.

Sincerely yours,

Joseph E. Connorton

Joseph E. Connorton

Name of Neighborhood Association: _____

I hereby _____ approve _____ disapprove said driveway petition.

Comments: _____

New Alt. Neighborhood Assoc.
Peggy Lester, Chairperson
200 Erie Street
Cambridge, MA 02139

Ward 5 Committee
E. Denise Simmons
Civic UNity Committee
57 Inman Street
Cambridge, MA 02139

Cambridgeport Planning Team
c/o Constance Yee
808 Memorial Drive B-503
Cambridge, MA 02139

Riverside Organizing Community
c/o Bill Cunningham
3 Putnam Gardens #29
Cambridge, MA 02139

~~BANKS ST. AREA NEIGHBORHOOD ASSOC~~
Phillip Dowds
48 Banks Street
Cambridge, MA 02138

Riverside Cambridgeport
Community Corporation
c/o Ted Live
73 Howard Street
Cambridge, MA 02140


Robert E. Beshara, P.E.

Consulting Engineer

65 E. India Row, 38 E


Boston, MA 02110

(617) 742-4954

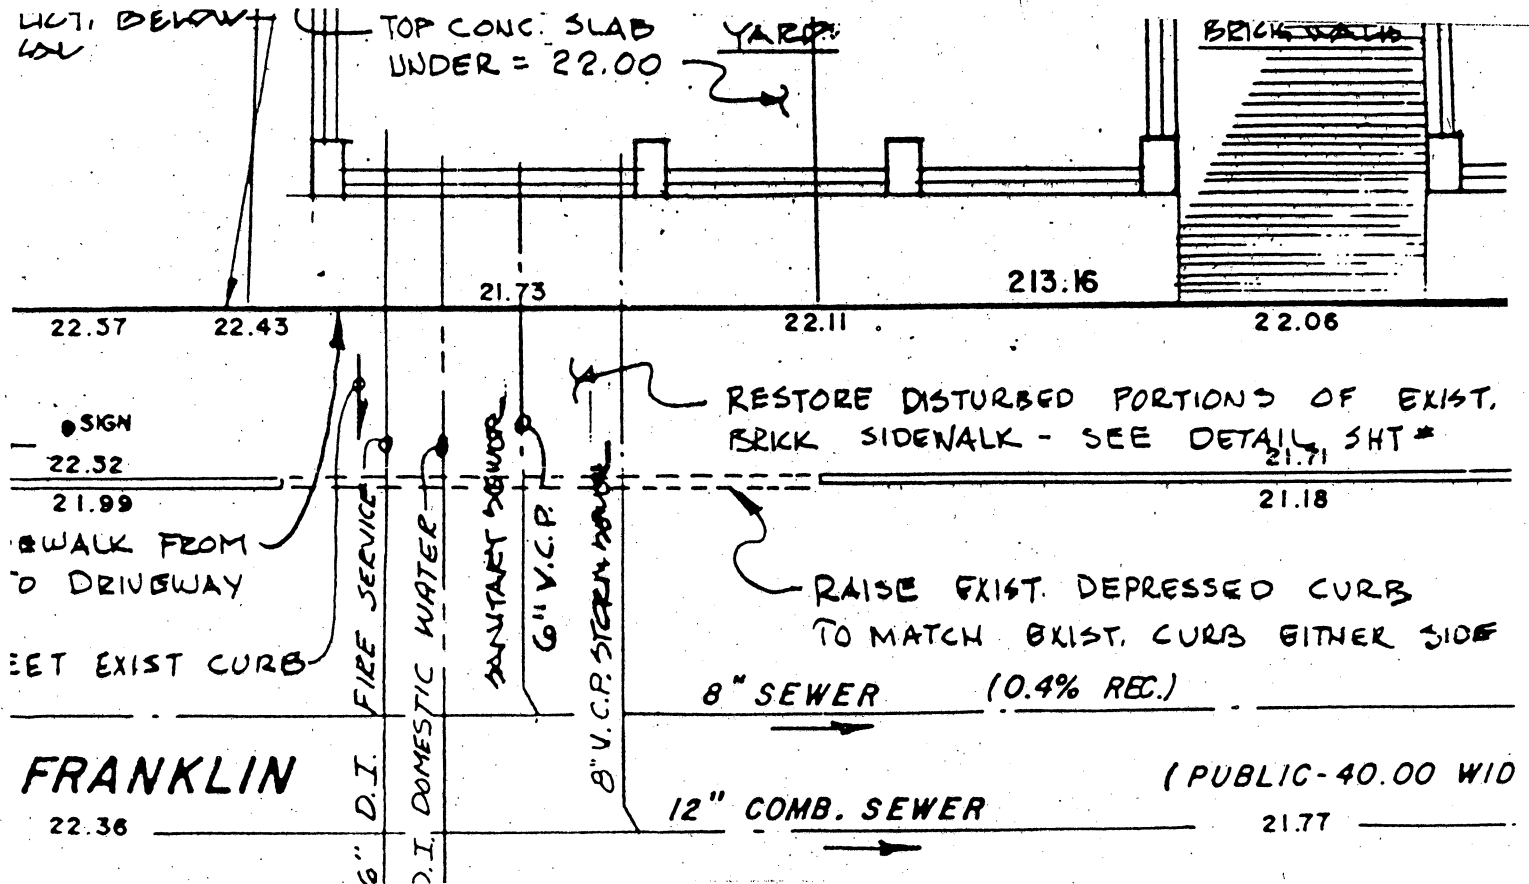

PARTIAL PLAN VIEW

SCALE 1" = 20'

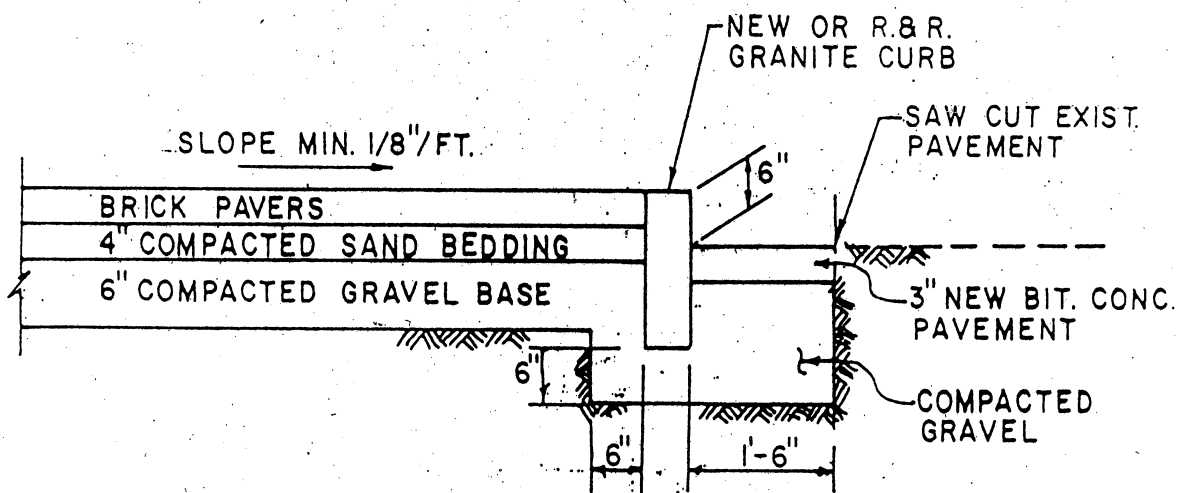

BRICK SIDEWALK WITH NEW OR R.&R. CURB

APPROVAL OR DISAPPROVAL OF CURB CUTS

PETITIONER JOHN-NESTER-LISA Development Tr

ADDRESS OF CURB CUT REQUEST 324-340 FRANKLIN ST

PUBLIC WORKS DEPARTMENT

Ernest Kennedy
(Signature)

✓ APPROVED

DISAPPROVED

TRAFFIC AND PARKING DEPARTMENT

Karen M. Taylor
(Signature)

✓ APPROVED

DISAPPROVED

HISTORICAL COMMISSION

CMH
(Signature)

✓ APPROVED

DISAPPROVED

COMMUNITY DEVELOPMENT DEPARTMENT

[Signature]
(Signature)

✓ APPROVED

DISAPPROVED

NEIGHBORHOOD ASSOCIATION

(Signature)

 APPROVED

 DISAPPROVED

Cambridge, August 13 1986
RECEIVED BY
OFFICE OF CITY CLERK
1987 APR 30 PM 4:08
CAMBRIDGE MA.

To the Honorable, the City Council of the
City of Cambridge:

The undersigned respectfully pray that a driveway for
residential use may be ~~constructed~~ ^{DISCONTINUED} and agrees to deposit with the
City Treasurer the sum of seventy five (\$75.00) dollars, subject
to the following conditions, to wit: In case the amount so deposited
is in excess of the cost of the driveway, the difference shall be
refunded by the City Treasurer, but in case the cost of the driveway
exceeds that deposit, said deposit shall be applied as a credit to
the bill and the balance shall be paid to the City Treasurer within
thirty days from the receipt of the bill.

Location of proposed driveway 324 - 340 Franklin Street

John Nester, Trustee
Owner or Owners Name Lisa Development Trust

Address One Market Street

Lynn, MA 01901

Telephone Number (617) 593-1432

Neighborhood 5+7

OK
RDK

PETITION

H-72

of John Nester, Trustee Lisa Development Co.

for Driveway at premises

No. 324-340 Franklin Street

Discon-
tinuance
OF CURB
cut.

April 30, 1987

19

Location of driveway approved by

James Kennedy
Commissioner of Public Works

neighborhood 5+7 notified

5/13/87

In City Council, June 1, 19 87

Referred to the Committee on Roads and
Bridges

Attest:

City Clerk

Order Adopted

v/d