



City of Cambridge

IN CITY COUNCIL

September 12, 1983

ORDERED:

That the Commissioner of Public Works be authorized to construct driveways over sidewalks in front of estates upon the streets as hereinafter named, the expense thereof to be charged to the appropriation for Public Works Department, Paving (Edgestones and Sidewalks). The entire cost of material and labor furnished to be repaid to the City by the owners of the abutting estates.

Rindge Development Corporation

Rindge Avenue - DISCONTINUANCE

Rindge Development Corporation

Rindge Avenue

Raymond Chou

30 Ash Street

Enos A. Jones

40 Copley Street

In City Council September 12, 1983

Adopted by the affirmative vote of 9 members.

Attest:- Paul E. Healy, City Clerk.

A true copy;

ATTEST:-

Paul E. Healy
Paul E. Healy, City Clerk.



City of Cambridge

IN CITY COUNCIL

September 12, 1983

ORDERED:

That the Commissioner of Public Works be authorized to construct driveways over sidewalks in front of estates upon the streets as hereinafter named, the expense thereof to be charged to the appropriation for Public Works Department, Paving (Edgestones and Sidewalks). The entire cost of material and labor furnished to be repaid to the City by the owners of the abutting estates.

Rindge Development Corporation

Rindge Avenue - DISCONTINUANCE

Rindge Development Corporation

Rindge Avenue

Raymond Chou

30 Ash Street

Enos A. Jones

40 Copley Street

In City Council September 12, 1983

Adopted by the affirmative vote of 9 members.

Attest:- Paul E. Healy, City Clerk.

A true copy;

ATTEST:-

Paul E. Healy
Paul E. Healy, City Clerk.



CITY OF CAMBRIDGE

OFFICE OF
THE CITY CLERK

September 1, 1983

Dear Neighborhood Representative:

Enclosed herewith you will find the petition of Raymond Chou

_____ requesting a driveway at the premises numbered
30 Ash Street

The City Council has directed that all driveway petitions be submitted to the appropriate Neighborhood Associations where said curb cut would be made for their approval, prior to action by the City Council. Please indicate by return mail your approval or disapproval of said petition within ten days from the receipt of this letter. I have enclosed a self-addressed stamped envelope to facilitate your reply.

Your kind cooperation in this matter will be greatly appreciated by the members of the City Council.

Very truly yours,

Paul E. Healy
Paul E. Healy, City Clerk.

Name of Neighborhood Association: _____


I hereby _____ approve _____ disapprove said driveway petition.

Reasons: _____

10

Neighborhood Ten Association
c/o Thomas A. Anninger
26 Healy Street
Cambridge, MA 02138

Mildred Blackman, Chairperson
Tobin Neighborhood Council
129 Fayerweather Street
Cambridge, MA 02138

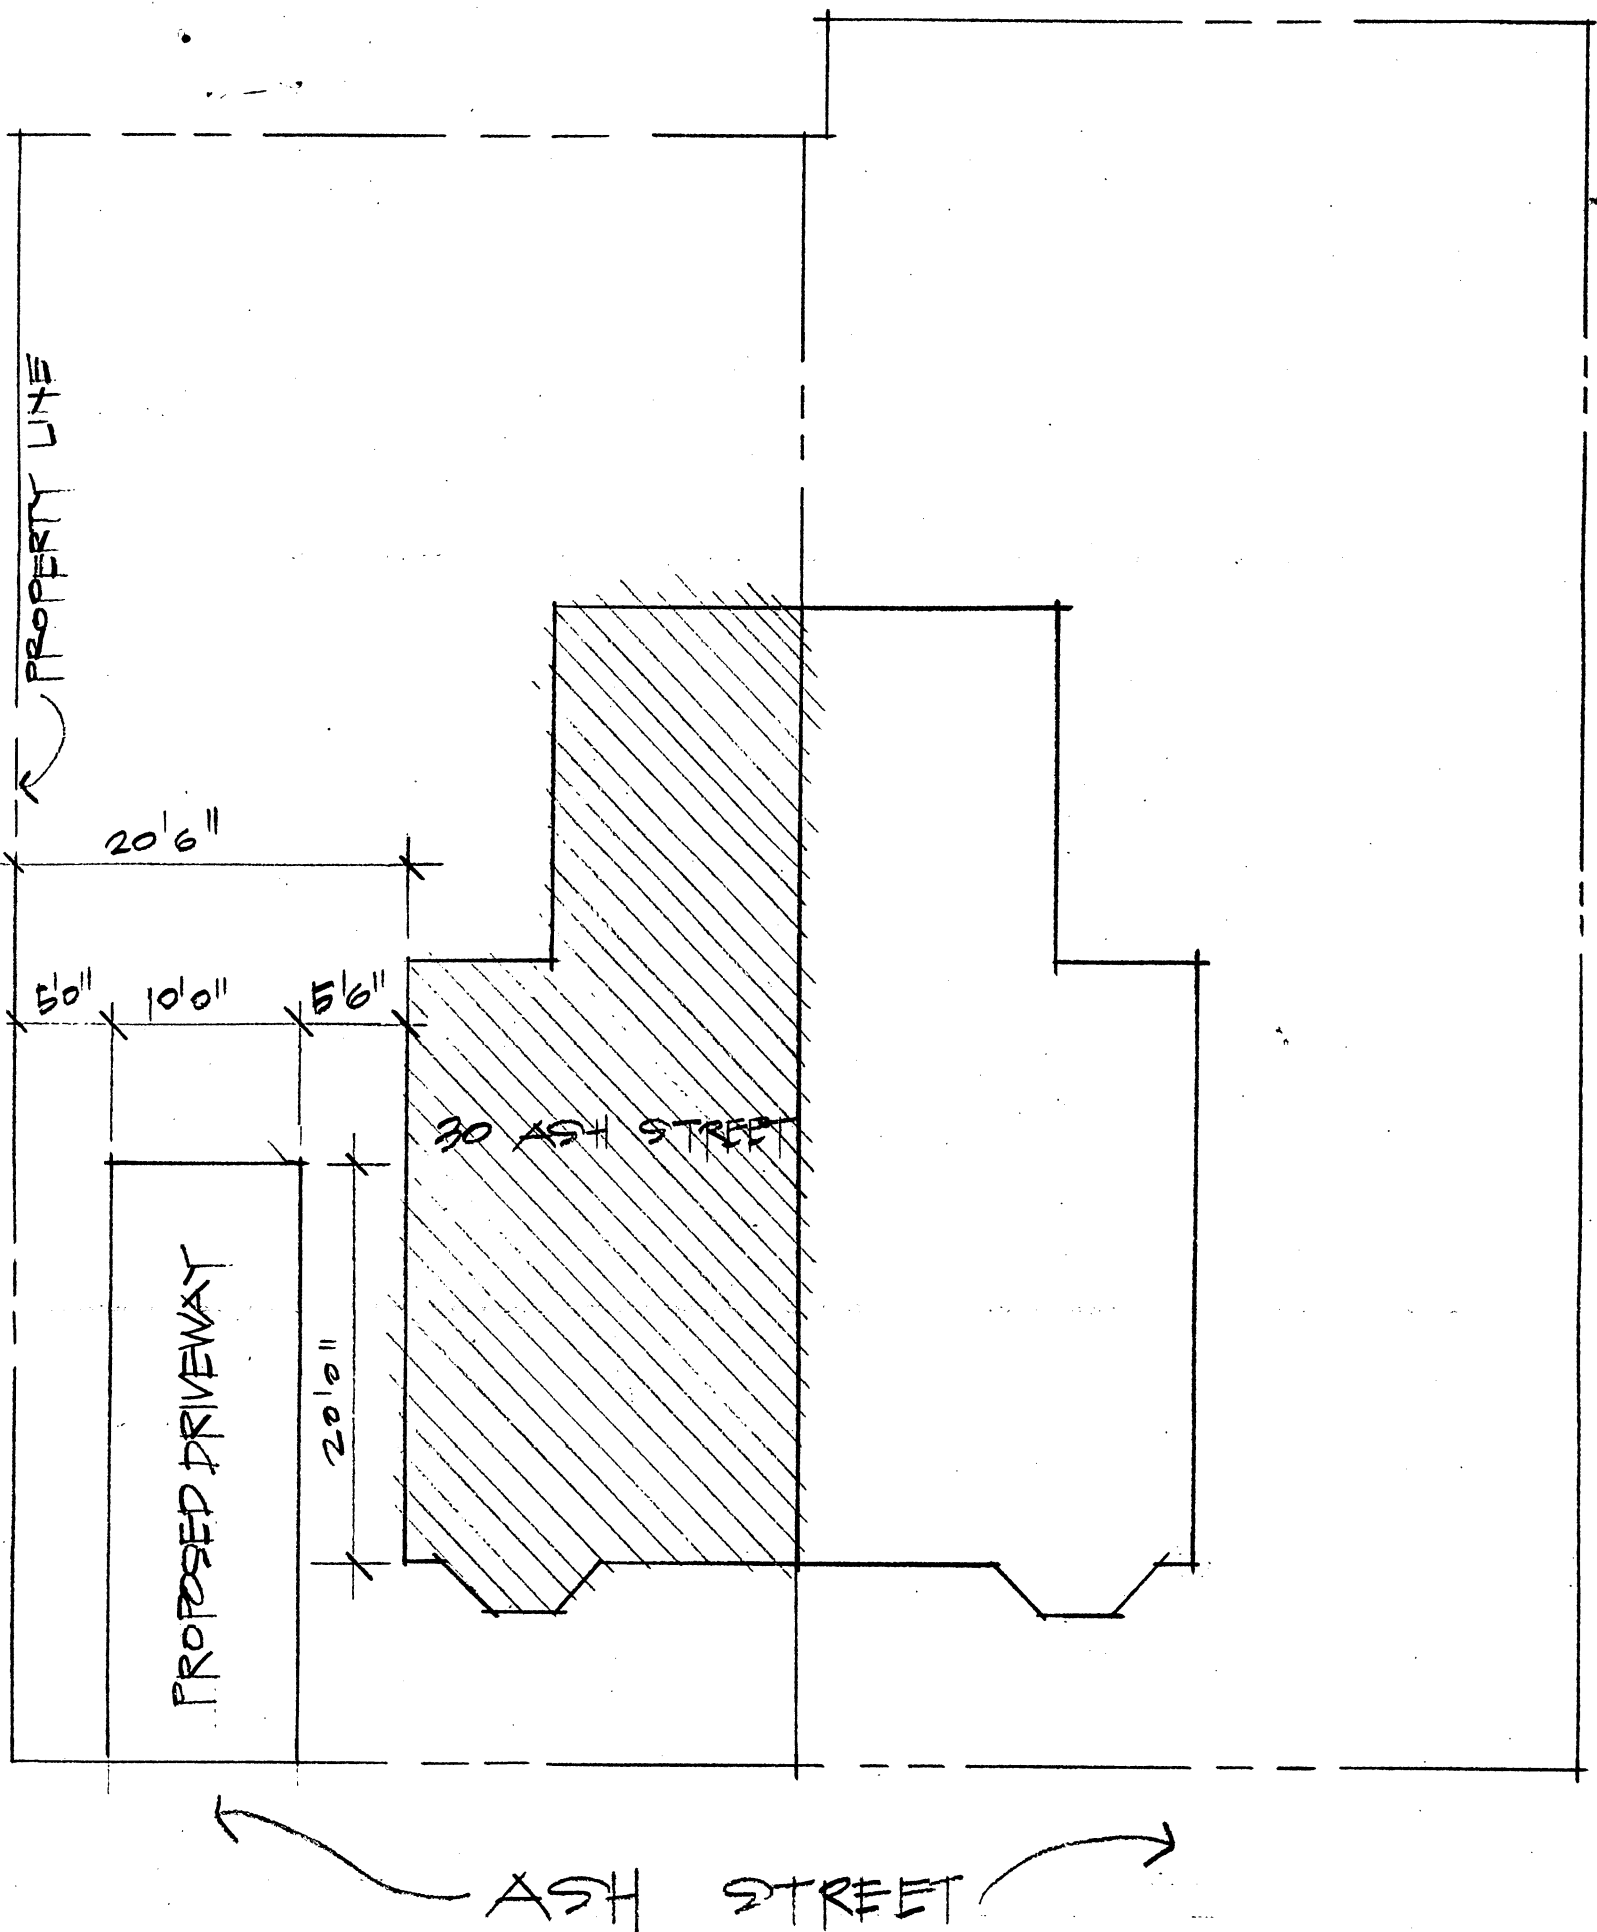

SITE PLAN
SCALE 1" = 10'0"

APPROVAL OR DISAPPROVAL OF CURB CUTS

PETITIONER _____

ADDRESS OF CURB CUT REQUEST _____

PUBLIC WORKS DEPARTMENT

C. Cunningham
(Signature)

✓ APPROVED _____ DISAPPROVED

TRAFFIC AND PARKING DEPARTMENT

James M. Foster
(Signature)

α APPROVED _____ DISAPPROVED

HISTORICAL COMMISSION

CM Sall
(Signature)

✓ APPROVED _____ DISAPPROVED

CAMBRIDGE
HISTORICAL
COMMISSION

RECEIVED
AUG 10 9 57 AM '83

INSPECTORIAL SERVICES
COMMUNITY DEVELOPMENT DEPARTMENT

(Signature)

R. Morgan APPROVED _____ DISAPPROVED

NEIGHBORHOOD ASSOCIATION

(Signature)

_____ APPROVED _____ DISAPPROVED

City Clerk

RICHARD HORN
BLD- 137

Cambridge, 8-1 1983

To the Honorable, the City Council of the
City of Cambridge:

The undersigned respectfully pray that a driveway for residential use may be constructed and agrees to deposit with the City Treasurer the sum of seventy five (\$75.00) dollars, subject to the following conditions, to wit: In case the amount so deposited is in excess of the cost of the driveway, the difference shall be refunded by the City Treasurer, but in case the cost of the driveway exceeds that deposit, said deposit shall be applied as a credit to the bill and the balance shall be paid to the City Treasurer within thirty days from the receipt of the bill.

Location of proposed driveway 30 ASH Street

Owner or Owners Name RAYMOND CHOU

Address 125A OXFORD ST

CAMBRIDGE, MA 02140

Telephone Number 491-1115

27. H-132

PETITION

of.....Raymond Chou.....

for Driveway at premises

No.30 Ash Street.....

August 1,19⁸³.....

Location of driveway approved by

James J. Kennedy.....
Commissioner of Public Works

#10 Neighborhood 10 notified
9/1/83 mhr

MK
A *9-*
In City Council, *Sept 12* 19⁸³

**Referred to the Committee on Roads and
Bridges**

Attest:

City Clerk