



CAMBRIDGE ST.

09408124561

POLAROID® 9

Back Bay Awning Co.

226 East Cottage Street
Dorchester, Massachusetts 02125
Telephone 282-0234

③ CAMBRIDGE STREET

STATIONARY AWNING

FRAME: 1" DIAMETER GALVANIZED STEEL PIPE ($\frac{1}{8}$ " WALL)



FABRIC: SUMBRELLA - 100% WOVEN ACRYLIC

ATTACHMENT:

S & S RESTAURANT

SCALE: $\frac{1}{4}" = 1'-0"$

DATE: 12 JUNE 1985

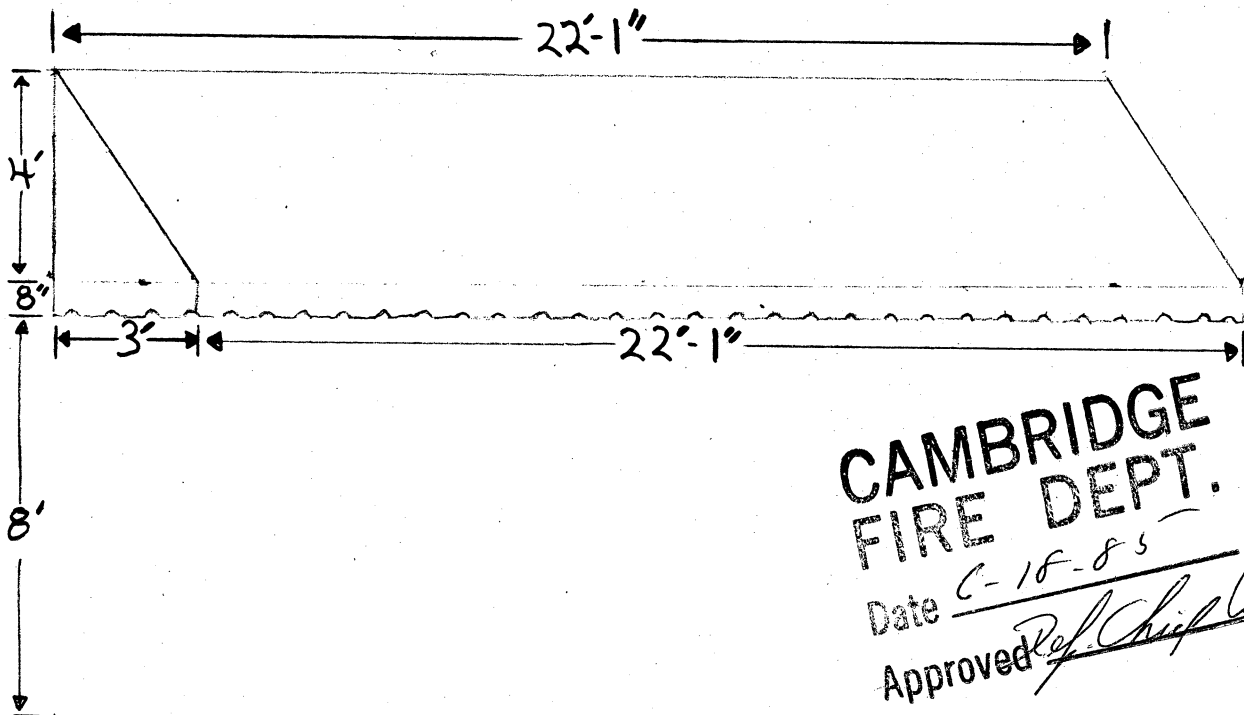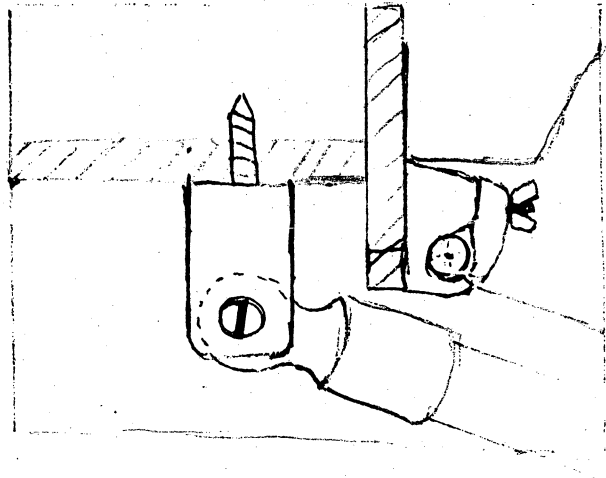

GROUND

CAMBRIDGE
FIRE DEPT.

Date C-18-85

Approved *Ref. Chief Canham*

Back Bay Awning Co.

226 East Cottage Street
Dorchester, Massachusetts 02125
Telephone 282-0234


① HAMPSHIRE STREET

STATIONARY AWNING

FRAME: 1" DIAMETER GALVANIZED STEEL PIPE ($\frac{1}{8}$ " WALL)

FABRIC: SUMBRELLA - 100% WOVEN ACRYLIC


ATTACHMENT:

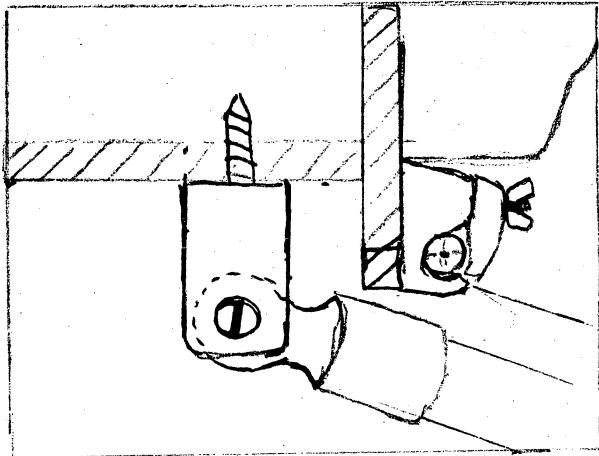

S & S RESTAURANT

SCALE: $\frac{1}{4}" = 1'-0"$

DATE: 12 JUNE 1985

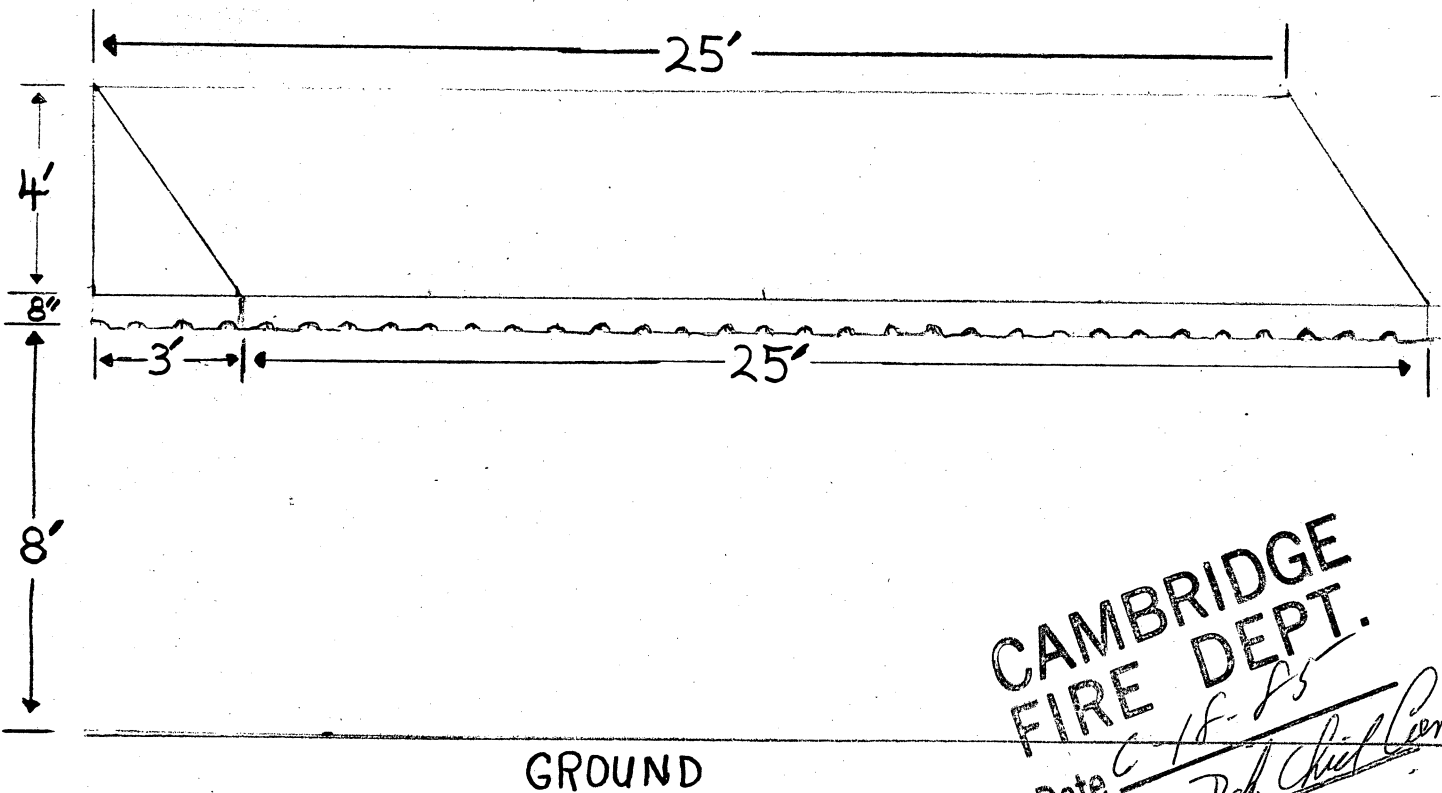

CAMBRIDGE
FIRE DEPT.

Date

Approved

6-18-85
Chief [Signature]

Back Bay Awning Co.

226 East Cottage Street
Dorchester, Massachusetts 02125
Telephone 282-0234


② REAR ENTRY

STATIONARY AWNING

FRAME: 1" DIAMETER GALVANIZED STEEL PIPE ($\frac{1}{8}$ " WALL)

FABRIC: SUMBRELLA - 100% WOVEN ACRYLIC


ATTACHMENT:

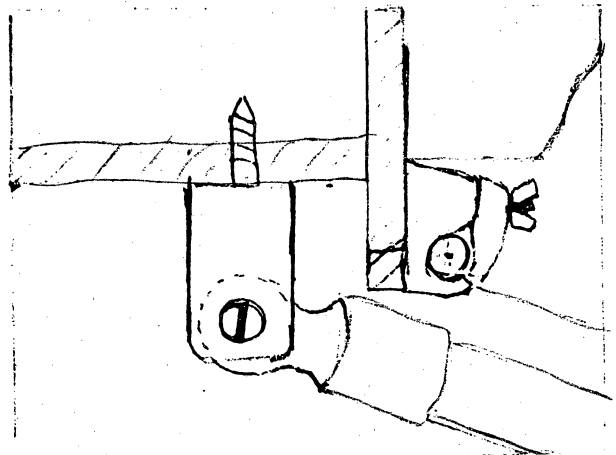

S & S RESTAURANT

SCALE: $\frac{1}{4}" = 1'-0"$

DATE: 12 JUNE 1985

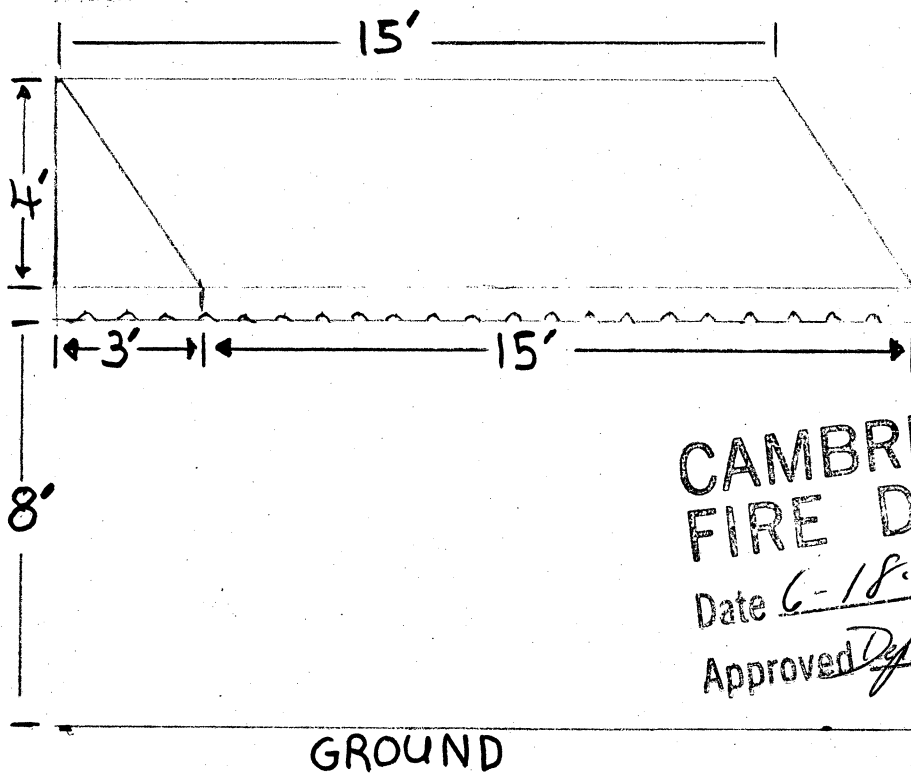

CAMBRIDGE
FIRE DEPT.

Date 6-18-85

Approved *Def. Chief Cantor*



HAMPSHIRE ST.

09408124561

POLAROID® 9



REAR ENTRY WINDOW

09408124561

POLAROID® 9



City of Cambridge

Communication No. 17(A)

IN CITY COUNCIL

June 24, 1985

ORDERED:

That, in accordance with the provisions of an ordinance relative to placing and maintaining signs, the Commissioner of Public Works be and hereby is authorized to grant a permit to S & S Restaurant/Caterers for the erection of an awning at 1334 Cambridge Street, Cambridge.

Provided that, before erecting the above named awning, the petitioner shall obtain a permit from the Inspectional Services Department and file with the City Clerk a satisfactory bond in the sum of Three Thousand (\$3,000.) Dollars conditioned to save harmless the City of Cambridge from all claims for damages arising from the construction, maintenance and use of said awning.

In City Council June 24, 1985

Adopted by the affirmative vote of 8 members.

Attest:- Paul E. Healy, City Clerk.

A true copy;

ATTEST:-

Paul E. Healy, City Clerk.



City of Cambridge

Communication No. 17(B)

IN CITY COUNCIL

June 24, 1985

ORDERED:

That, in accordance with the provisions of an ordinance relative to placing and maintaining signs, the Commissioner of Public Works be and hereby is authorized to grant a permit to S & S Restaurant/Caterers for the erection of an awning at 1334 Cambridge Street, Cambridge.

Provided that, before erecting the above named awning, the petitioner shall obtain a permit from the Inspectional Services Department and file with the City Clerk a satisfactory bond in the sum of Three Thousand (\$3,000.) Dollars conditioned to save harmless the City of Cambridge from all claims for damages arising from the construction, maintenance and use of said awning.

In City Council June 24, 1985

Adopted by the affirmative vote of 8 members.

Attest:- Paul E. Healy, City Clerk.

A true copy;

ATTEST:-

A handwritten signature in dark ink, reading "Paul E. Healy", is written over a horizontal line.

Paul E. Healy, City Clerk.



City of Cambridge

Communication No. 17(C)

IN CITY COUNCIL

June 24, 1985

ORDERED:

That, in accordance with the provisions of an ordinance relative to placing and maintaining signs, the Commissioner of Public Works be and hereby is authorized to grant a permit to S & S Restaurant/Caterers for the erection of an awning at 1334 Cambridge Street, Cambridge.

Provided that, before erecting the above named awning, the petitioner shall obtain a permit from the Inspectional Services Department and file with the City Clerk a satisfactory bond in the sum of Three Thousand (\$3,000.) Dollars conditioned to save harmless the City of Cambridge from all claims for damages arising from the construction, maintenance and use of said awning.

In City Council


June 24, 1985


Adopted by the affirmative vote of 8 members.

Attest:- Paul E. Healy, City Clerk.

A true copy;

ATTEST:-

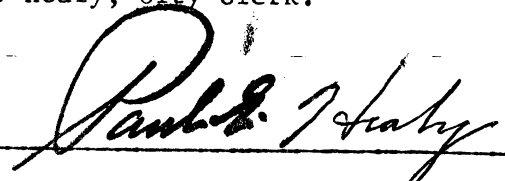
Paul E. Healy, City Clerk.

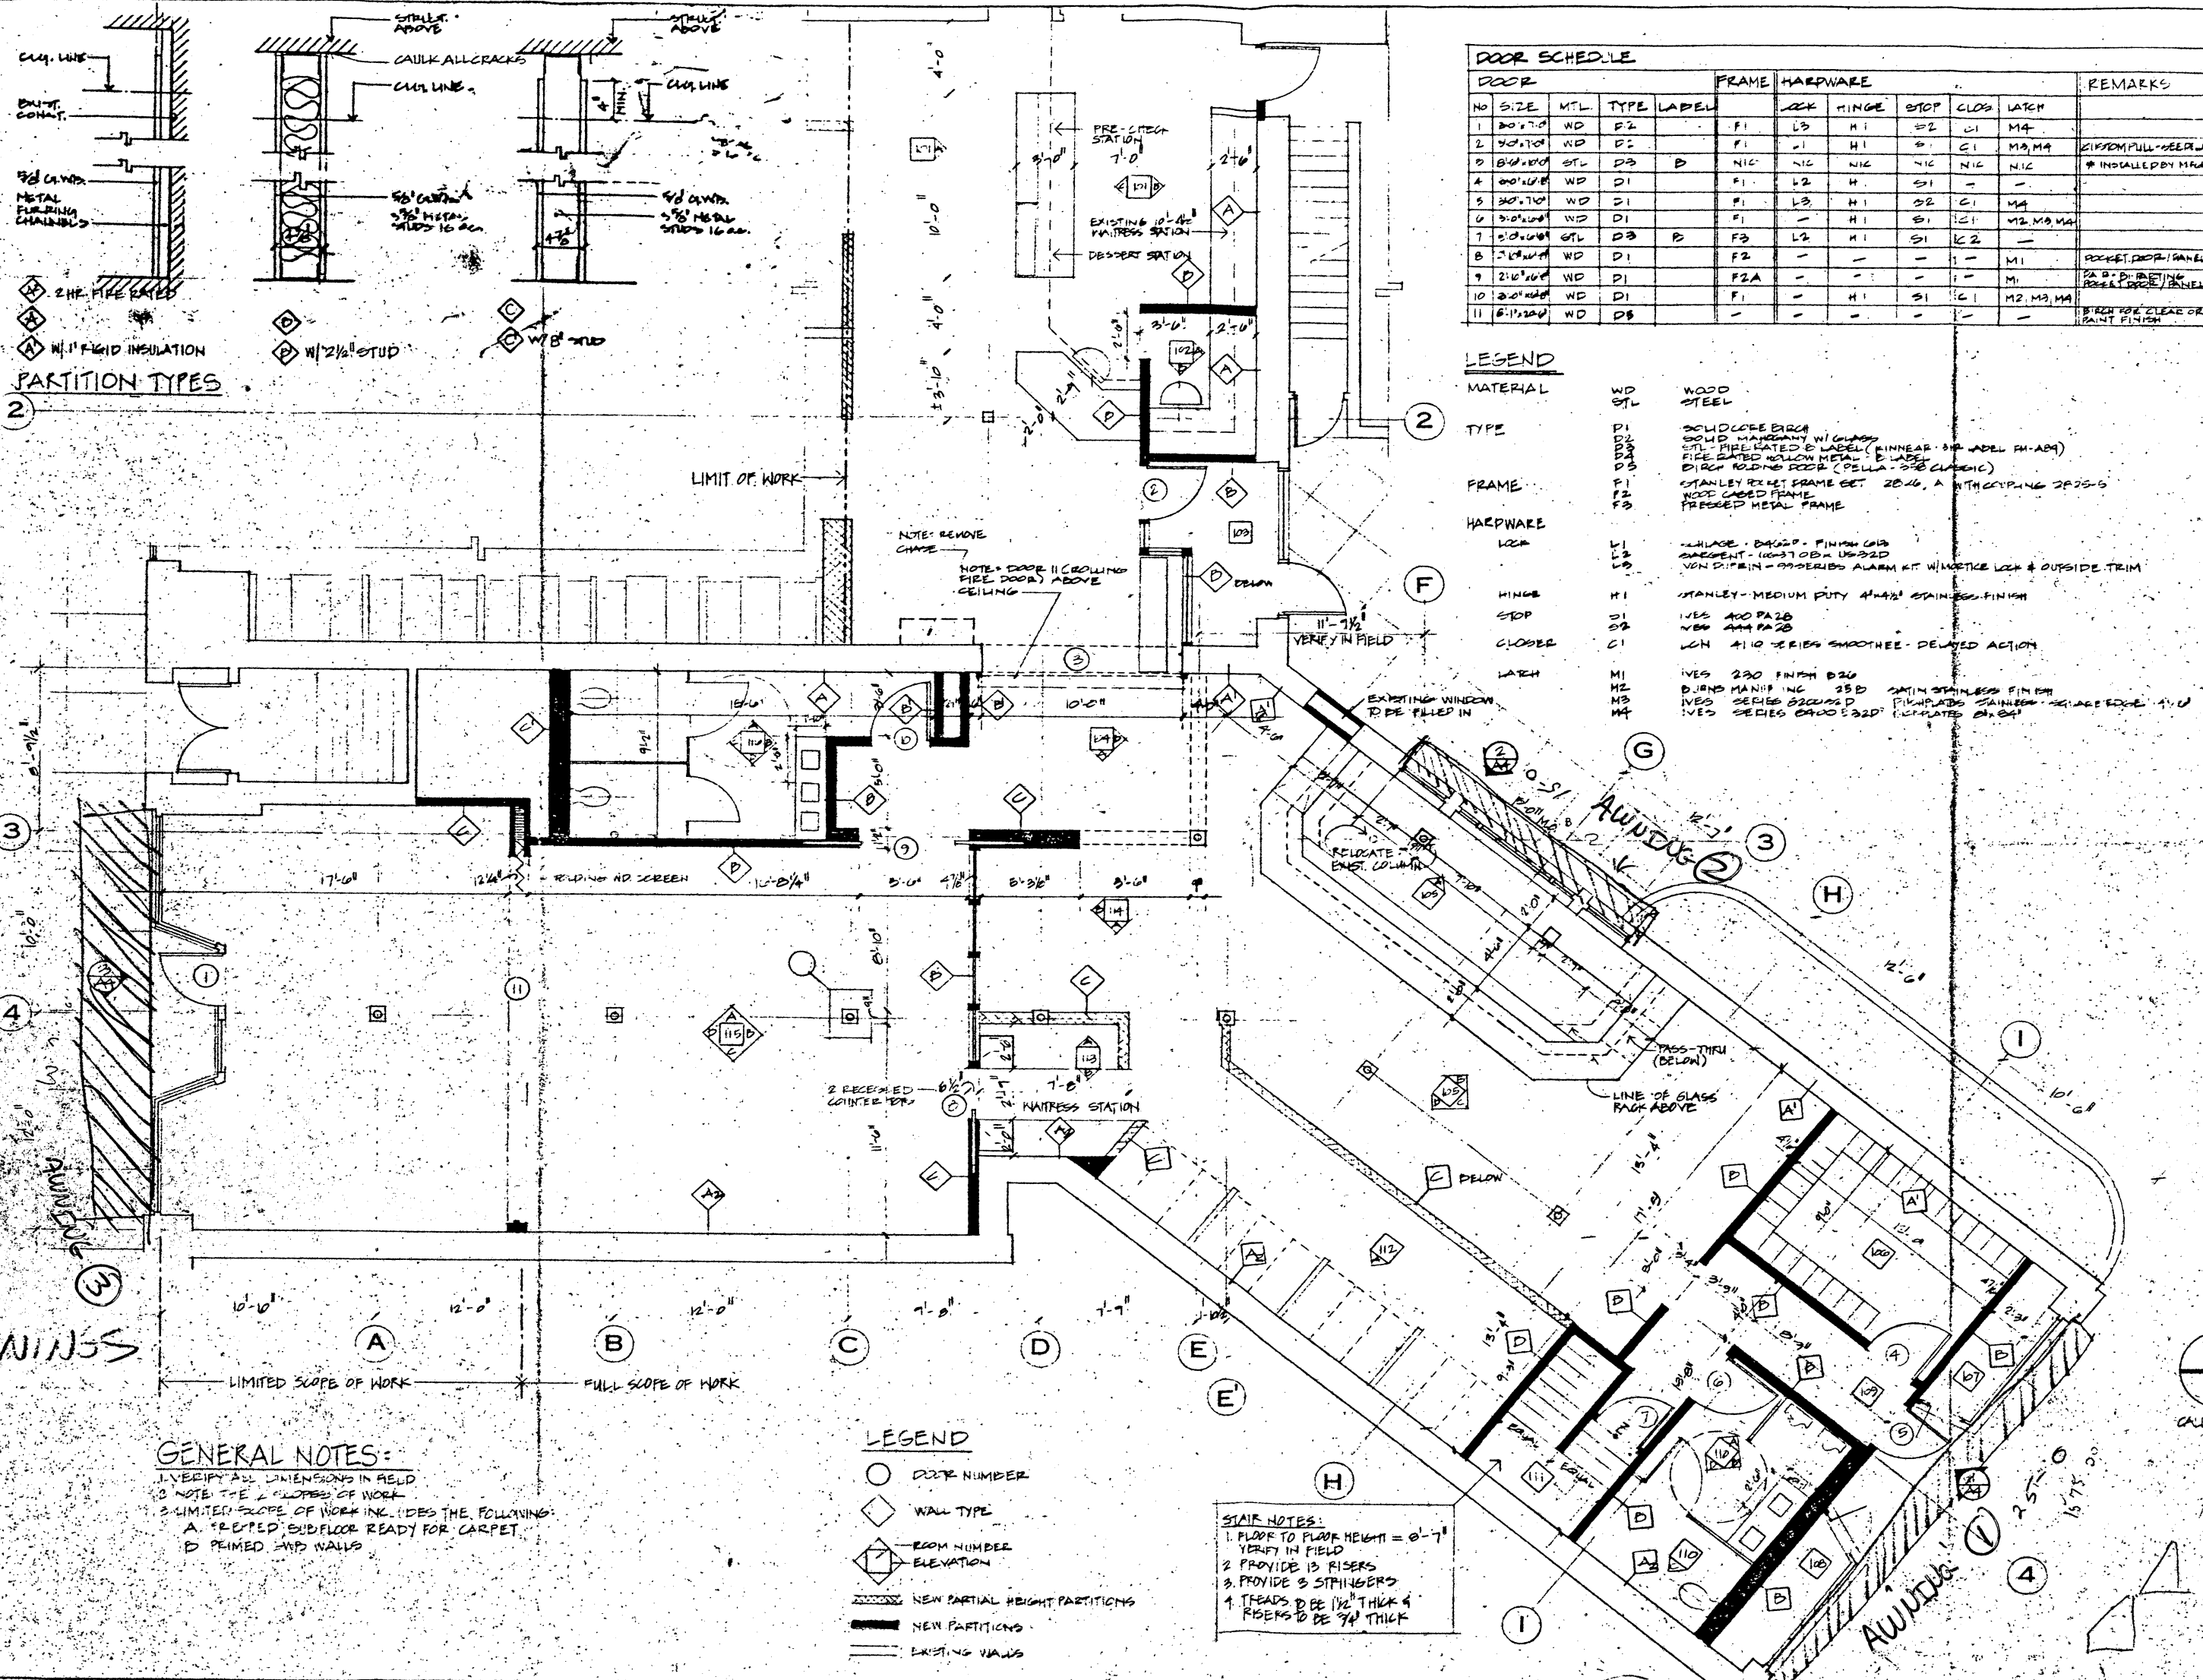

SPECIFICATIONS

GYPSEUM WALLBOARD

1. GYPSEUM WALLBOARD: UNLESS OTHERWISE INDICATED ALL GYPSEUM WALLBOARD TO BE 5/8" THICK STANDARD TAPERED EDGE BOARDS

2. WATER RESISTANT BOARD: 5/8" WATER RESISTANT BOARD SHALL BE USED ON ALL SURFACES TO RECEIVE CERAMIC TILE OR TO RECEIVE SKIM COAT

3. FIRE RATED BOARD: SHEETROCK FIRECODE 1 OR FIRECODE X1

LIGHT GAUGE STRUCTURAL STEEL
STEEL STUDS AND FRAMING CHANNELS SHALL NOT BE LIGHTER THAN NO. 10 GAUGE, 1 1/2" AND FASTENED TOGETHER WITH BOLTS OR SHEET METAL SCREWS. MEMBERS SHALL BE FASTENED TO STRUCTURAL CONCRETE OR MASONRY

DOORS AND FRAMES

1. HOLLOW METAL FRAMES SHALL BE NO. 10 GAUGE BEST GRADE OPEN HEARTH COLD ROLLED GALVANIZED STEEL WITH ALL CIRCUITS DRILLING AND TAPPING FOR INSTALLATION OF HARDWARE

2. FIRE RATED HOLLOW METAL DOOR TO BE NO. 10 GAUGE, 1 1/2" THICK FLUSH AND SEAMLESS TYPE OF FIRST QUALITY FACE SHEETS. FINISH SHALL BE BAKED ON SHOP COAT OF RUST INHIBITIVE PRIMER, FOR FINISH COATS OF PAINT AT SITE.

3. PLYWOOD DOORS SHALL BE SOLID CORE 1 1/2" THICK OF 5 PLY CONSTRUCTION WITH FACE VENEERS LAMINATED TO BOTH SIDES VENEER TO BE PREMIUM GRADE 1/8" THICKNESS, OF HOND RAG MAHOAGANY FOR STAIN AND POLYURETHANE FINISH. ALL EDGES SHALL BE MATCHING HARDWOOD.

4. SOLID ENTRY DOORS SOLID HOND RAG MAHOAGANY GLAZING READS PAINT FINISH TO MATCH STORE FRONT READS.

S.A.S. RESTAURANT (PHASE 2)

Project Number: 0411 Revisions:

Scale: 1/4" = 1'-0"

Date: 24 SEPTEMBER 1984

Drawn by: WK

Checked by:

Title:

FLOOR PLAN


Drawing:

A1

PRELWITZ/CHILINSKI ARCHITECTS

147 CONVENT STREET, NEW YORK, N.Y. 10014


TELEPHONE: (212) 477-1266

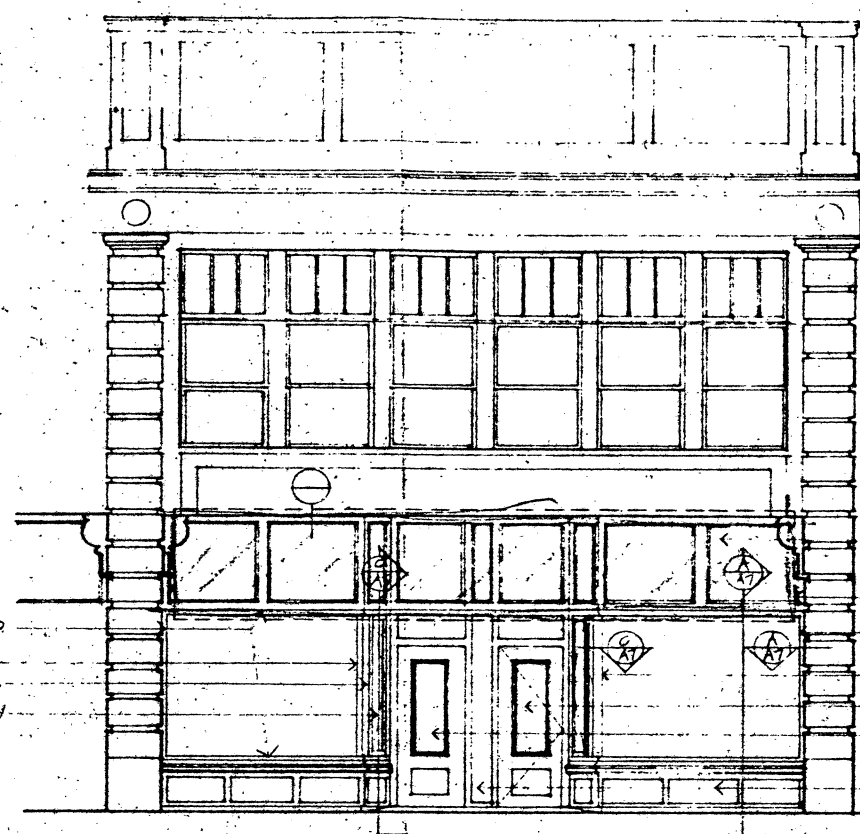

KAVNEER 1 1/2" x 4 1/2" x 120" PTD
ALUMINUM FRAME
BUTT GLASS CORNER
KAVNEER 1 1/2" x 120" MULLION
KAVNEER 1 1/2" x 120" SKINS DOOR W/
BOTTOM RAIL SAME AS TOP

PRINTED PLYWOOD WITH
APPLIED HALF-ROUND
TRIM
AWNINGS (TO MATCH DEL.)
DARK GREEN ALUM.
STOREFRONT
BUTT GLASS CORNER
PTD. SOLID DOOR
PTD. SOLID FIXED DOOR
PTD. PLYWOOD W/ APPLIED
HALF-ROUND TRIM

① HAMPSHIRE STREET ELEVATION

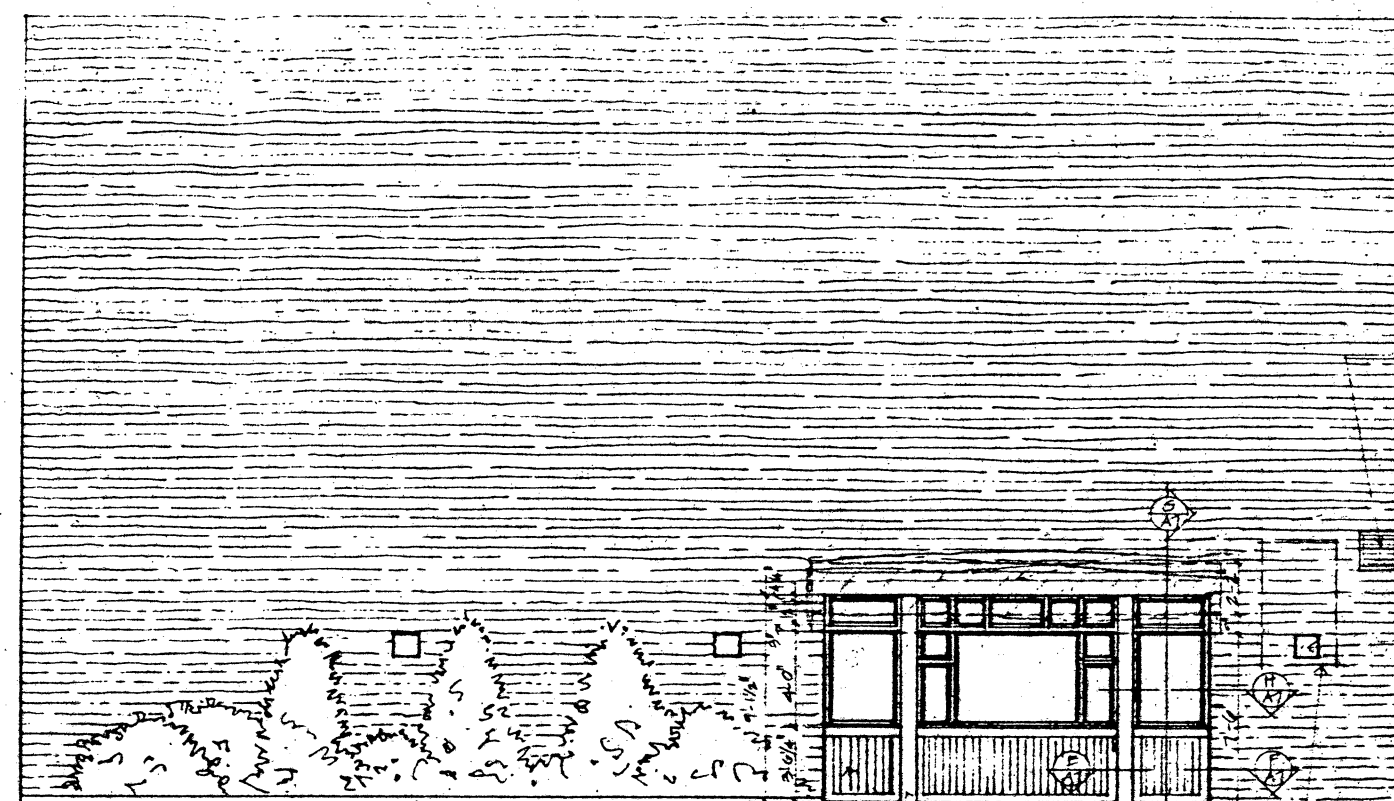


NEW VENT. FOR
BATHROOM EX-
ISTING USE
EXISTING OPEN-
ING PATCH &
REPAIR W/ BRICK
FROM DEMOLITION

AWNINGS (TO
MATCH DEL.)
AWNINGS (TO
MATCH DEL.)

EXISTING WOOD
TO BE FILLED IN - RE-USE
BRICK FROM DEMOLITION
MATCH EXISTING BRICK
COURSE 16

② ELEVATION AT REAR ENTRY

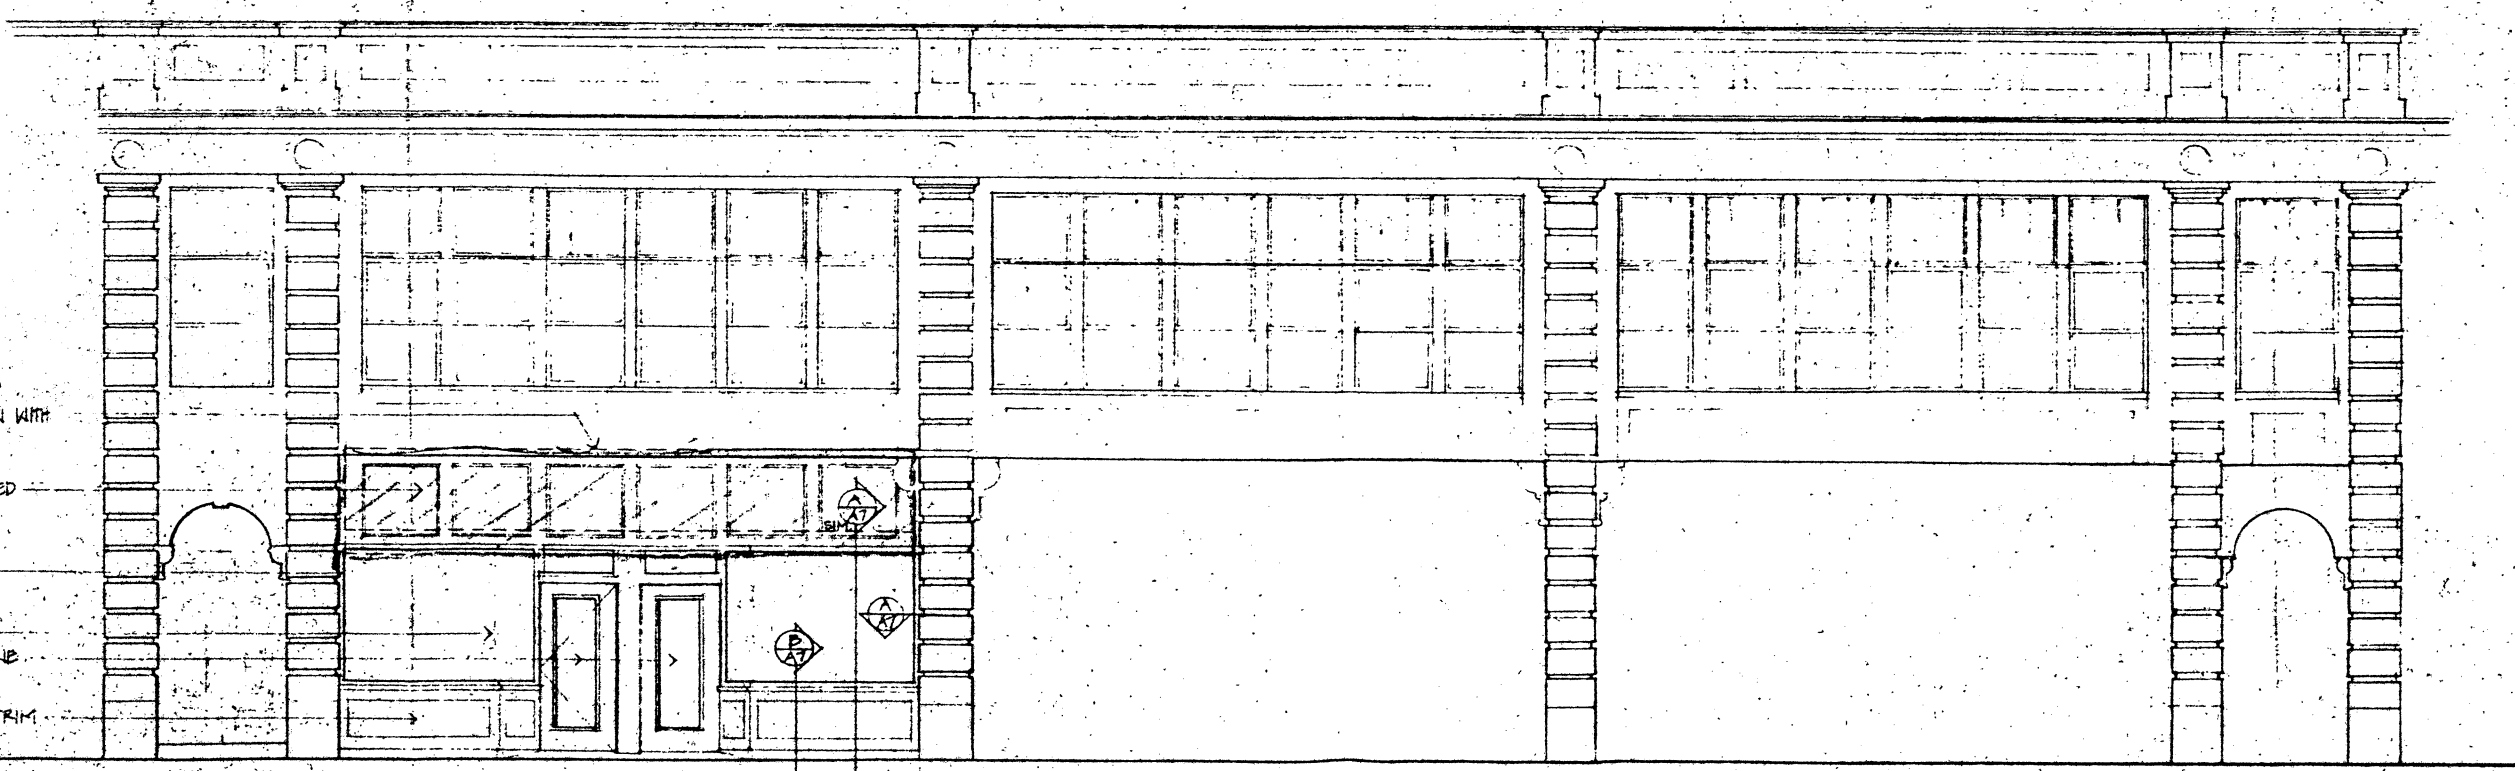

AWNINGS (TO MATCH & ALIGN WITH
DEL.)

PRINTED PLYWOOD WITH APPLIED
HALF-ROUND TRIM

DARK GREEN ALUMINUM
STOREFRONT - 1 1/2" x 4 1/2" x 120"
BY KAVNEER

BUTT GLASS CORNER
MAHOAGANY & GLASS DOORS (ONE
FIXED & ONE HINGED)

PAINTED WOOD PANELLING & TRIM

③ CAMBRIDGE STREET ELEVATION

3 AWNINGS

SPECIFICATIONS

EXTERIOR AWNING
FIXED FRAME - PAINTED GALVANIZED
STEEL - SEE SHOP DRAWING REQ'D
FOR DETAILS
FABRIC - BRELLO POLYESTER,
STRETCH - LIGHT OVER FRAME
MAIN - FRONT FLAP HATHORIAN
GREEN - COLOR #1123 LIGHT BLUE/
AWNINGS - TABLE FROM PETERSON
AWNINGS - 2 AT FRONT, ONE AT REAR
ENTRY

S & S RESTAURANT

Project Number: 3324 Revisions:
Scale: 1/8" = 1'-0"
Date: 11/22/84
Drawn by: J. K.
Checked by:

Title:
EXTERIOR ELEVATIONS

Drawing:
A4

PRELLWITZ/CHILINSKI
ARCHITECTS
300 Cambridge St., Boston, Mass. 02110 / (617) 351-3250



CITY OF CAMBRIDGE

INSPECTIONAL SERVICES DEPARTMENT CITY HALL
CAMBRIDGE, MASSACHUSETTS 02139 (617) 498-9013

JOSEPH J. CELLUCCI
COMMISSIONER OF BUILDINGS
AND HOUSING

To Whom It May Concern:

As owner or agent of S&S RESTAURANT/CATERERS, Cambridge, Massachusetts,
I do hereby declare my disapproval _____ approval X of the installment of:

Canopy over the sidewalk entrance: TWO AWNINGS OVER ENTRANCES (ONE ON CAMBRIDGE ST. ONE ON HAMPSHIRE ST.)

Awnings over the windows: ONE AWNING OVER WINDOW AT REAR ENTRANCE

Projecting sign: _____

of said property.

Signed: [Signature] Date: 6/18/85

Address: 1334 Cambridge St. Camb., Mass

Reply is requested within seven (7) days of date of this letter.

Cambridge, JUNE 18 1985

To the Honorable, the City Council of the City of Cambridge:

PRIOR TO APPROVAL OF THE CITY COUNCIL, EACH PETITION MUST BE ACCOMPANIED BY A DRAWING OF PROPOSED SIGN, INDICATING DESIGN AND DIMENSIONS AND LOCATION ON PREMISES.

The undersigned respectfully prays that 345 RESTAURANT/CATERERS be granted permit to erect a 3 awnings of the following specifications in front of premises 1334 Camb St.

Type: 3 STATIONARY AWNINGS OF FLAME RESISTANT CLOTH AND GALVANIZED STEEL FRAME.
(State whether Electric or otherwise and material used in construction)

Reading matter to go on sign: NO READING MATTER ON AWNINGS

Size: ① 4' HEIGHT 3' PROJECTION 25' WIDE ② 4' HEIGHT 3' PROJECTION 15' WIDE
③ 4' HEIGHT 3' PROJECTION 22' 1" WIDE

Weight: ① 180 lbs. ② 108 lbs ③ 158 lbs

How Erected: A: 3' B: 8'
(A: Give exact distance sign is to extend from building over sidewalk.)
(B: Also exact distance from bottom of sign to sidewalk.)

Height Above Grade: Bottom 8' Top 12'

Dave Mitchell
(Signature of Applicant)
1334 Camb. St
Cambridge, Mass.
(Address)

NOTICE - REGULATIONS

SECTION 1412.0 STATE BUILDING CODE

PROJECTING SIGNS

1. A projecting sign shall be constructed wholly of incombustible materials.
2. All signs must meet requirements of Zoning Ordinances and Building Code.

APPROVED: [Signature]
Building Inspector

6/18/85
Date

17.

H-52

PETITION

of S & S Restaurant/Caterers
for three awnings
No. 1334 Cambridge Street.

6/24/1985

l.b.
Ondra Adorsey
-8-

In City Council, June 24 1985

Referred to the Committee on

Attest:

City Clerk