



City of Cambridge

Comm. #15

IN CITY COUNCIL

May 15, 1989

ORDERED:

That, in accordance with the provisions of an ordinance relative to placing and maintaining signs, the Commissioner of Public Works be and hereby is authorized to grant a permit to the Portugalia Restaurant for the erection of a sign at the premises numbered 723-725 Cambridge Street, Cambridge, Massachusetts.

Provided that, before erecting the above named sign, the petitioner shall obtain a permit from the Inspectional Services Department and file with the City Clerk a satisfactory bond in the sum of Four Thousand (\$4,000.00) Dollars, conditioned to save harmless the City of Cambridge from all claims for damages arising from the installation, maintenance and use of said sign.

In City Council May 15, 1989.

Adopted by the affirmative vote of 8 members.

Attest:- Joseph E. Connarton, City Clerk.

A true copy;

ATTEST:

Joseph E. Connarton
Joseph E. Connarton, City Clerk.



City of Cambridge

Comm. #15

IN CITY COUNCIL

May 15, 1989

ORDERED:

That, in accordance with the provisions of an ordinance relative to placing and maintaining signs, the Commissioner of Public Works be and hereby is authorized to grant a permit to the Portugalia Restaurant for the the erection of a sign at the premises numbered 723-725 Cambridge Street, Cambridge, Massachusetts.

Provided that, before erecting the above named sign, the petitioner shall obtain a permit from the Inspectional Services Department and file with the City Clerk a satisfactory bond in the sum of Four Thousand (\$4,000.00) Dollars, conditioned to save harmless the City of Cambridge from all claims for damages arising from the installation, maintenance and use of said sign.

In City Council May 15, 1989.

Adopted by the affirmative vote of 8 members.

Attest:- Joseph E. Connarton, City Clerk.

A true copy;

ATTEST:

Joseph E. Connarton
Joseph E. Connarton, City Clerk.



City of Cambridge

Comm. #15

IN CITY COUNCIL

May 15, 1989

ORDERED:

That, in accordance with the provisions of an ordinance relative to placing and maintaining signs, the Commissioner of Public Works be and hereby is authorized to grant a permit to the Portugalia Restaurant for the erection of a sign at the premises numbered 723-725 Cambridge Street, Cambridge, Massachusetts.

Provided that, before erecting the above named sign, the petitioner shall obtain a permit from the Inspectional Services Department and file with the City Clerk a satisfactory bond in the sum of Four Thousand (\$4,000.00) Dollars, conditioned to save harmless the City of Cambridge from all claims for damages arising from the installation, maintenance and use of said sign.

In City Council May 15, 1989.


Adopted by the affirmative vote of 8 members.

Attest:- Joseph E. Connarton, City Clerk.

A true copy;

ATTEST:

Joseph E. Connarton
Joseph E. Connarton, City Clerk.

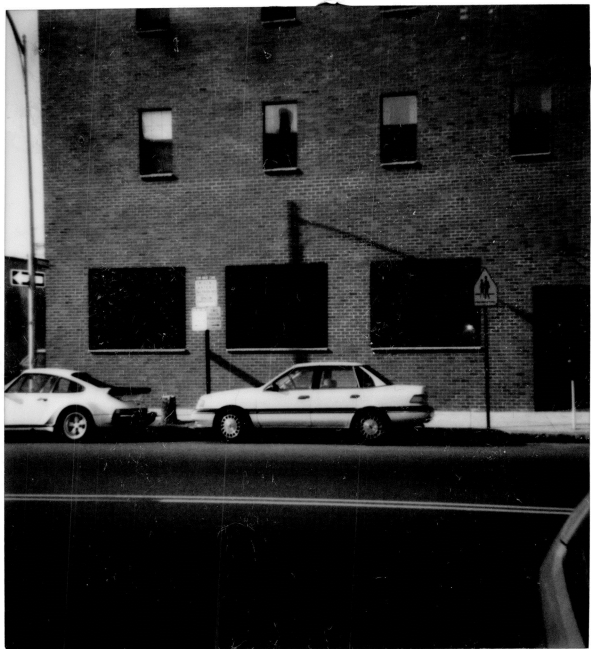

01920212001

POLAROID® 5



CITY OF CAMBRIDGE

INSPECTIONAL SERVICES DEPARTMENT CITY HALL
CAMBRIDGE, MASSACHUSETTS 02139 (617) 498-9013

JOSEPH J. CELLUCCI
COMMISSIONER OF BUILDINGS
AND HOUSING

RE: PORTUGALIA RESTAURANT
723-725 CAMBRIDGE ST.

To Whom It May Concern:

As owner or agent of POLISH/AMERICAN CLUB, Cambridge, Massachusetts,

I do hereby declare my disapproval _____ approval ✓ of the installment of: ONE
PROJECTING SIGN PORTUGALIA RESTAURANT - 723-725 CAMBRIDGE ST.

Canopy over the sidewalk entrance: _____

Awnings over the windows: _____

Projecting sign: 3'x5' PROJECTING SIGN - PORTUGALIA

of said property. RESTAURANT

Signed: Theodore J. Shauke Date: May 5, 1987

Address: 747 Cambridge St, Cambridge, MA 02141

Reply is requested within seven (7) days of date of this letter.



CITY OF CAMBRIDGE

INSPECTIONAL SERVICES DEPARTMENT CITY HALL
CAMBRIDGE, MASSACHUSETTS 02139 (617) 498-9013

JOSEPH J. CELLUCCI
COMMISSIONER OF BUILDINGS
AND HOUSING

RE: PORTUGALIA RESTAURANT
723-725 CAMBRIDGE ST.

To Whom It May Concern:

As owner or agent of FLOWERS BY SAL, Cambridge, Massachusetts,

I do hereby declare my disapproval _____ approval ✓ of the installment of: ONE
PROJECTING SIGN - PORTUGALIA RESTAURANT - 723-725 CAMBRIDGE ST.

Canopy over the sidewalk entrance: _____

Awnings over the windows: _____

Projecting sign: 3'x5' PROJECTING SIGN PORTUGALIA

of said property. RESTAURANT

Signed: [Signature] Date: May 04, 1989

Address: 716 Cambridge Street, Cambridge, MA 02141

Reply is requested within seven (7) days of date of this letter.

SIGN DESIGN REVIEW APPLICATION
COMMUNITY DEVELOPMENT DEPARTMENT

APPLICANT: PORTUGALIA RESTAURANT 491-5373
(name) (phone)

723-725 CAMBRIDGE ST.
CAMBRIDGE, MA 02141
(address)

Maria Valente
(signature, authorized representative)

PROPERTY OWNER: MANUEL S. BARROS

LOCATION PREMISES: 723-CAMBRIDGE ST.
725

ZONING DISTRICT: BA

AREA OF SPECIAL
PLANNING CONCERN:

Harvard Sq.
Overlay

Parkway
Overlay

Bus. B-1 or B-2

DATE APPLICATION SUBMITTED: 4-28-89

PLEASE NOTE:

ALL SIGNS MUST RECEIVE A BUILDING PERMIT FROM THE DEPARTMENT OF INSPECTIONAL SERVICES BEFORE INSTALLATION. COMMUNITY DEVELOPMENT DEPARTMENT ACTION DOES NOT CONSTITUTE ISSUANCE OF A BUILDING PERMIT OR CERTIFICATION THAT ALL OTHER BUILDING CODE OR OTHER REQUIREMENTS HAVE BEEN MET.

FOR YOUR OWN PROTECTION DO NOT CONTRACT FOR THE FABRICATION OF A SIGN UNTIL A BUILDING PERMIT HAS BEEN ISSUED BY THE DEPARTMENT OF INSPECTIONAL SERVICES

SUBMISSION MATERIAL

GRAPHIC MATERIAL

1. Architectural facade elevations of the affected buildings showing location of all existing signs (a photograph may substitute if it can present an undistorted picture of existing conditions). (suggested scale $1/8" = 1'$)
2. Architectural elevations of the proposed sign(s) and the building area surrounding it to clearly indicate the proposed sign's relationship to the building, its architectural details, and adjacent signs. (suggested scale $1/8" = 1'$)
3. Detailed plans, elevations and other material indicating the design of the proposed sign(s), its material, construction, colors, method of lighting, etc.

SUBMITTED PLANS, PHOTOS

Title

Date

Scale

Please submit three copies of all submitted material.

A. EXISTING CONDITIONS

1. Length of lot frontage abutting a street(s) 45'-0"

2. Length of frontage of ground floor establishment (where applicable) 45'-0"

3. Total area of signage permitted on a lot (2 x #1) 90 SQ.F.T.

4. Total area of signage currently located on subject lot NONE

5. Existing Signs Name Type Area Date of Bldg. Permit

6. Lot area (for lots in the Parkway Overlay District only) _____

B. PROPOSED SIGNS

1. Proposed Sign(s)	Height (to top of sign)	Area	Dimensions	Illumination
Wall Sign				
Free Standing				
Projecting	14' TO TOP OF SIGN	15 SQ FT	3' x 5'	YES
Other				

2. Detailed description of proposed sign(s) including materials, illumination, colors, etc.

PROPOSE TO INSTALL ONE(1) 3'x5' DOUBLE
FACED PROJECTING SIGN READING "PORTUGALIA
RESTAURANT" - BLACK BACKGROUND WITH RED
& TURQUOISE NEON LETTERS, PER SKETCH.

3. Is proposed sign a copy replacement No or total replacement ___ of a
legally erected non-confirming sign? ___
What are the dimensions of the existing non-confirming sign? ___

C. COMMUNITY DEVELOPMENT DEPARTMENT DESIGN REVIEW DECISION - FOR USE BY
INSPECTIONAL SERVICES DEPARTMENT

1. Decision Approved as submitted

2. Findings

- a. The proposed sign does not conform to the Decision of the CDD.
Sign requires action from the Board of Zoning Appeal:
Variance _____
Special Permit _____
- b. The proposed sign conforms to the Decision of the CDD: ✓
- c. Sign does not require CDD design approval. _____

5.3.1989
(date)

Elaine C. Thorne
Authorized signature for the
Community Development Department

PRODUCTION ORDER

JIM DID IT SIGN COMPANY

BILL TO

PORTUGALIA RESTAURANT

723-725 CAMBRIDGE ST

FOR

CAMBRIDGE

Telephone

MARIA VALENTE
491-5373

Remarks

PROPOSED 3'x5' DOUBLE SIDED PROJECTING
SIGN - BLACK BACKGROUND - NEON LETTERS.

ORDER

DATE


4/28/89

Their Order No.

ANALYSIS

PERMIT

SKETCH

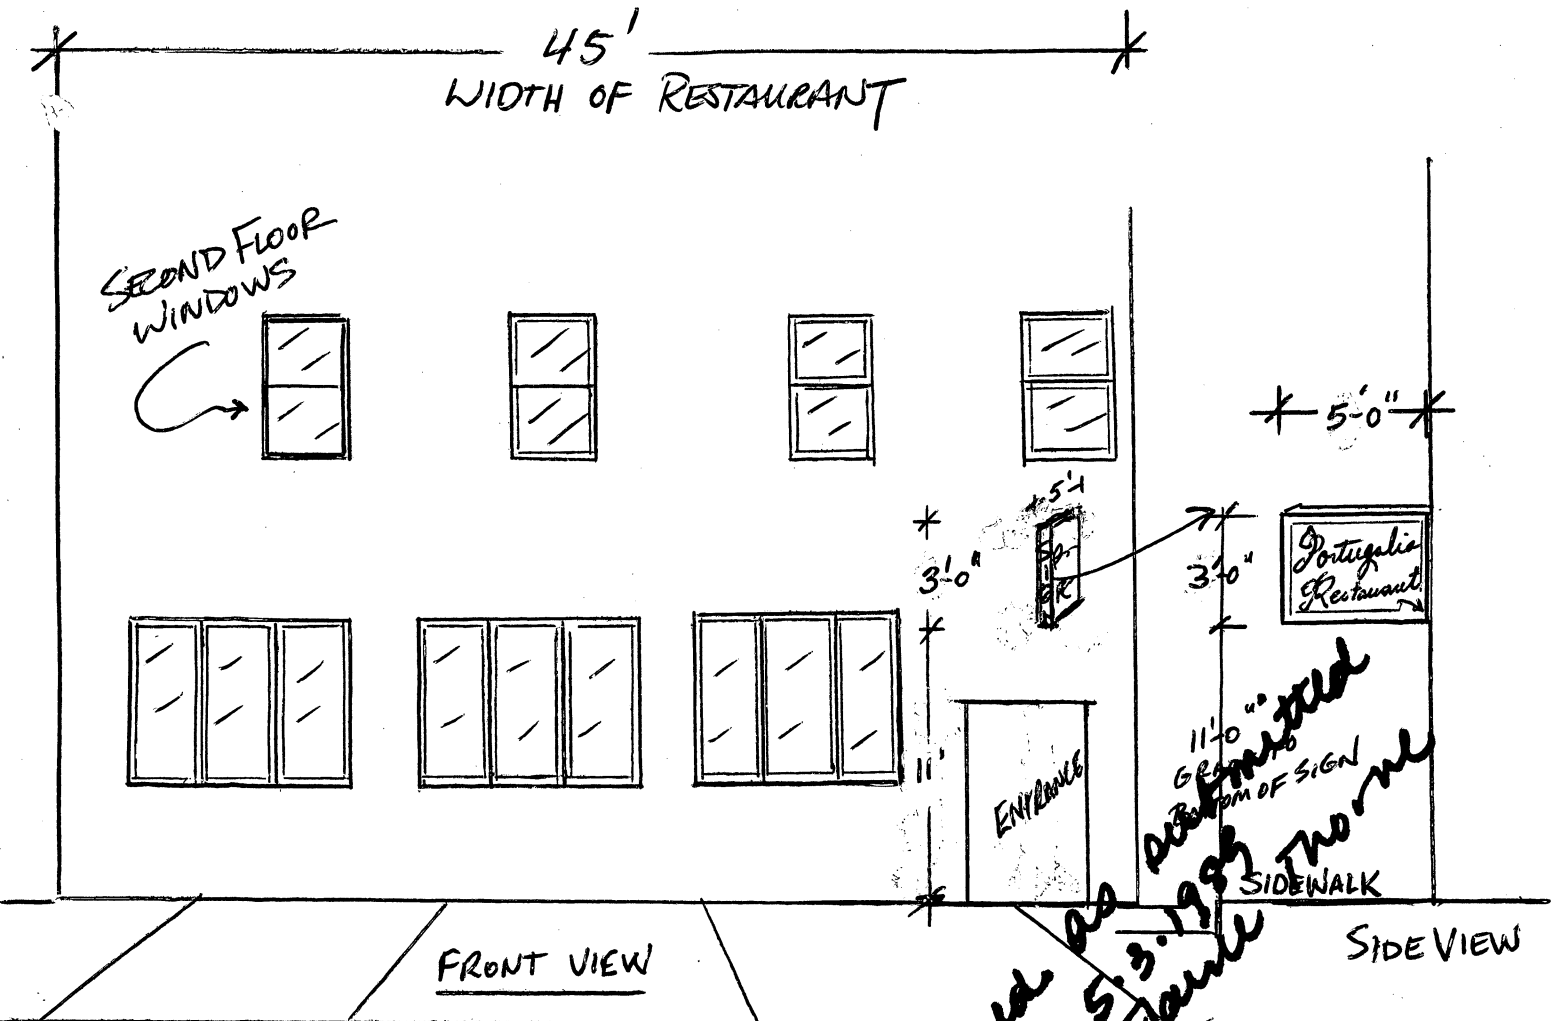

FRONT VIEW

SIDE VIEW

ELEC. INSP. _____

STREET PER. _____

B CARD _____

PORTUGALIA RESTAURANT
723-725 CAMBRIDGE STREET
CAMBRIDGE MA.

SCALE: $\frac{1}{8}" = 1'-0"$

PRODUCTION ORDER

JIM DID IT SIGN COMPANY

BILL TO

PORTUGALIA RESTAURANT
723 CAMBRIDGE ST

FOR

CAMBRIDGE.

ATT: MARIA

Telephone

782-2410 - BOB THOMPSON -

Remarks

IF ANY QUESTIONS

RE: DOUBLE SIDED PROJECTING SIGN

ORDER

DATE


4-27-89

Their Order No.

ANALYSIS

FOR

APPROVAL

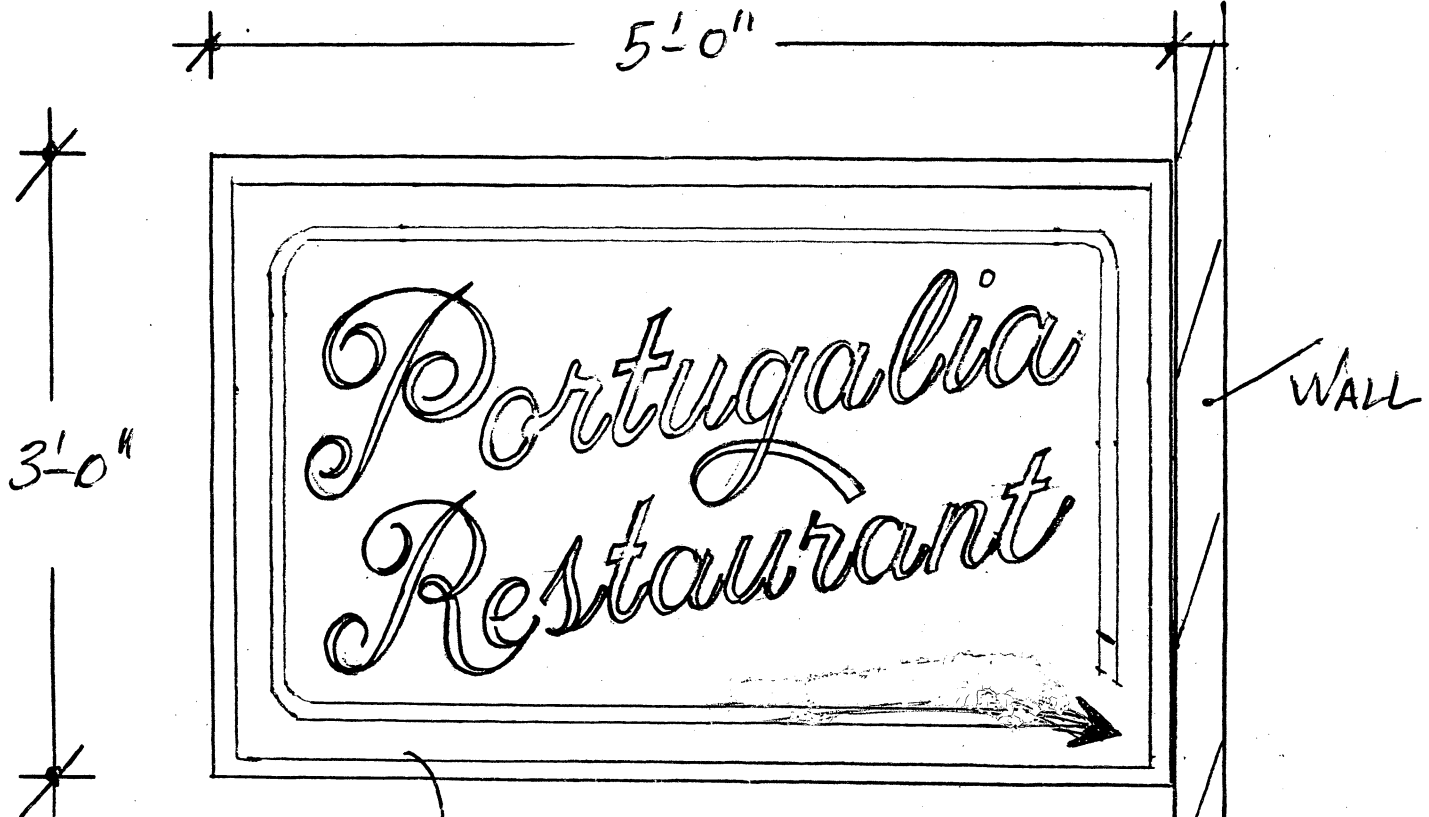

FLAT BLACK ALUMINUM
CABINET

ROSE & TURQUOISE NEON

TUBING FOR LETTERS & BORDER

ELEC. INSP.

STREET PER.

B CARD

approved as submitted
5-3-1989
ETaine C. Thome

Cambridge, MAY 1 19 89

To the Honorable, the City Council of the City of Cambridge:

PRIOR TO APPROVAL OF THE CITY COUNCIL, EACH PETITION MUST BE ACCOMPANIED BY A DRAWING OF PROPOSED SIGN, INDICATING DESIGN AND DIMENSIONS AND LOCATION ON PREMISES.

The undersigned respectfully prays that PORTUGALIA RESTAURANT be granted permit to erect a sign of the following specifications in front of premises 723-725 CAMBRIDGE STREET

Type: ILLUMINATED SIGN WITH NEON LETTERS ON ALUMINUM
(State whether Electric or otherwise and material used in construction)

Reading matter to go on sign: PORTUGALIA
RESTAURANT

Size: 3' HIGH BY 5' WIDE

Weight: 250 lbs

How Erected: A: 5'-0" B: 11'
(A: Give exact distance sign is to extend from building over sidewalk.)
(B: Also exact distance from bottom of sign to sidewalk.)

Height Above Grade: Bottom 11' Top 14'

x Maria Valente
(Signature of Applicant)

723-725 CAMBRIDGE ST
(Address)

CAMBRIDGE, MA.

NOTICE - REGULATIONS

SECTION 1412.0 STATE BUILDING CODE

PROJECTING SIGNS

1. A projecting sign shall be constructed wholly of incombustible materials.
2. All signs must meet requirements of Zoning Ordinances and Building Code.

APPROVED: [Signature]
Building Inspector

5/9/89
Date

RECEIVED BY
OFFICE OF CITY CLERK
1989 MAY 10 PM 4:01
CAMBRIDGE MA.

H-20

PETITION

Portugalia Restaurant
of _____
for an illuminated sign with neon
~~lettering~~
No. 723-725 Cambridge St.

May 10, 1989

In City Council, May 15, 1989

Referred to the Committee on

Attest:

City Clerk

5-15-89

Order Adopted

✓✓
8