



City of Cambridge

Applications and Petitions #5

IN CITY COUNCIL
April 10, 2000

ORDERED: That the Commissioner of Public Works be authorized to construct curb cuts over sidewalks in front of estates upon the streets as hereinafter named, the expense thereof to be charged to the appropriation for Public Works Department, Paving (Edgestones and Sidewalks). The entire cost of material and labor furnished to be repaid to the City by the owners of abutting estates.

Paul Hickey

188 Sidney Street

In City Council April 10, 2000.
Adopted, with recommended conditions, by the
affirmative vote of nine members.
Attest:- D. Margaret Drury, City Clerk.

A true copy;

ATTEST:-


A handwritten signature in black ink, appearing to read "D. Margaret Drury".

D. Margaret Drury
City Clerk

0007-9-A 10:24

DRAWING 1:


PLEASE INDICATE LOCATION OF HOUSE AND DRIVEWAY.
BE SURE TO GIVE DIMENSIONS OF LOT.

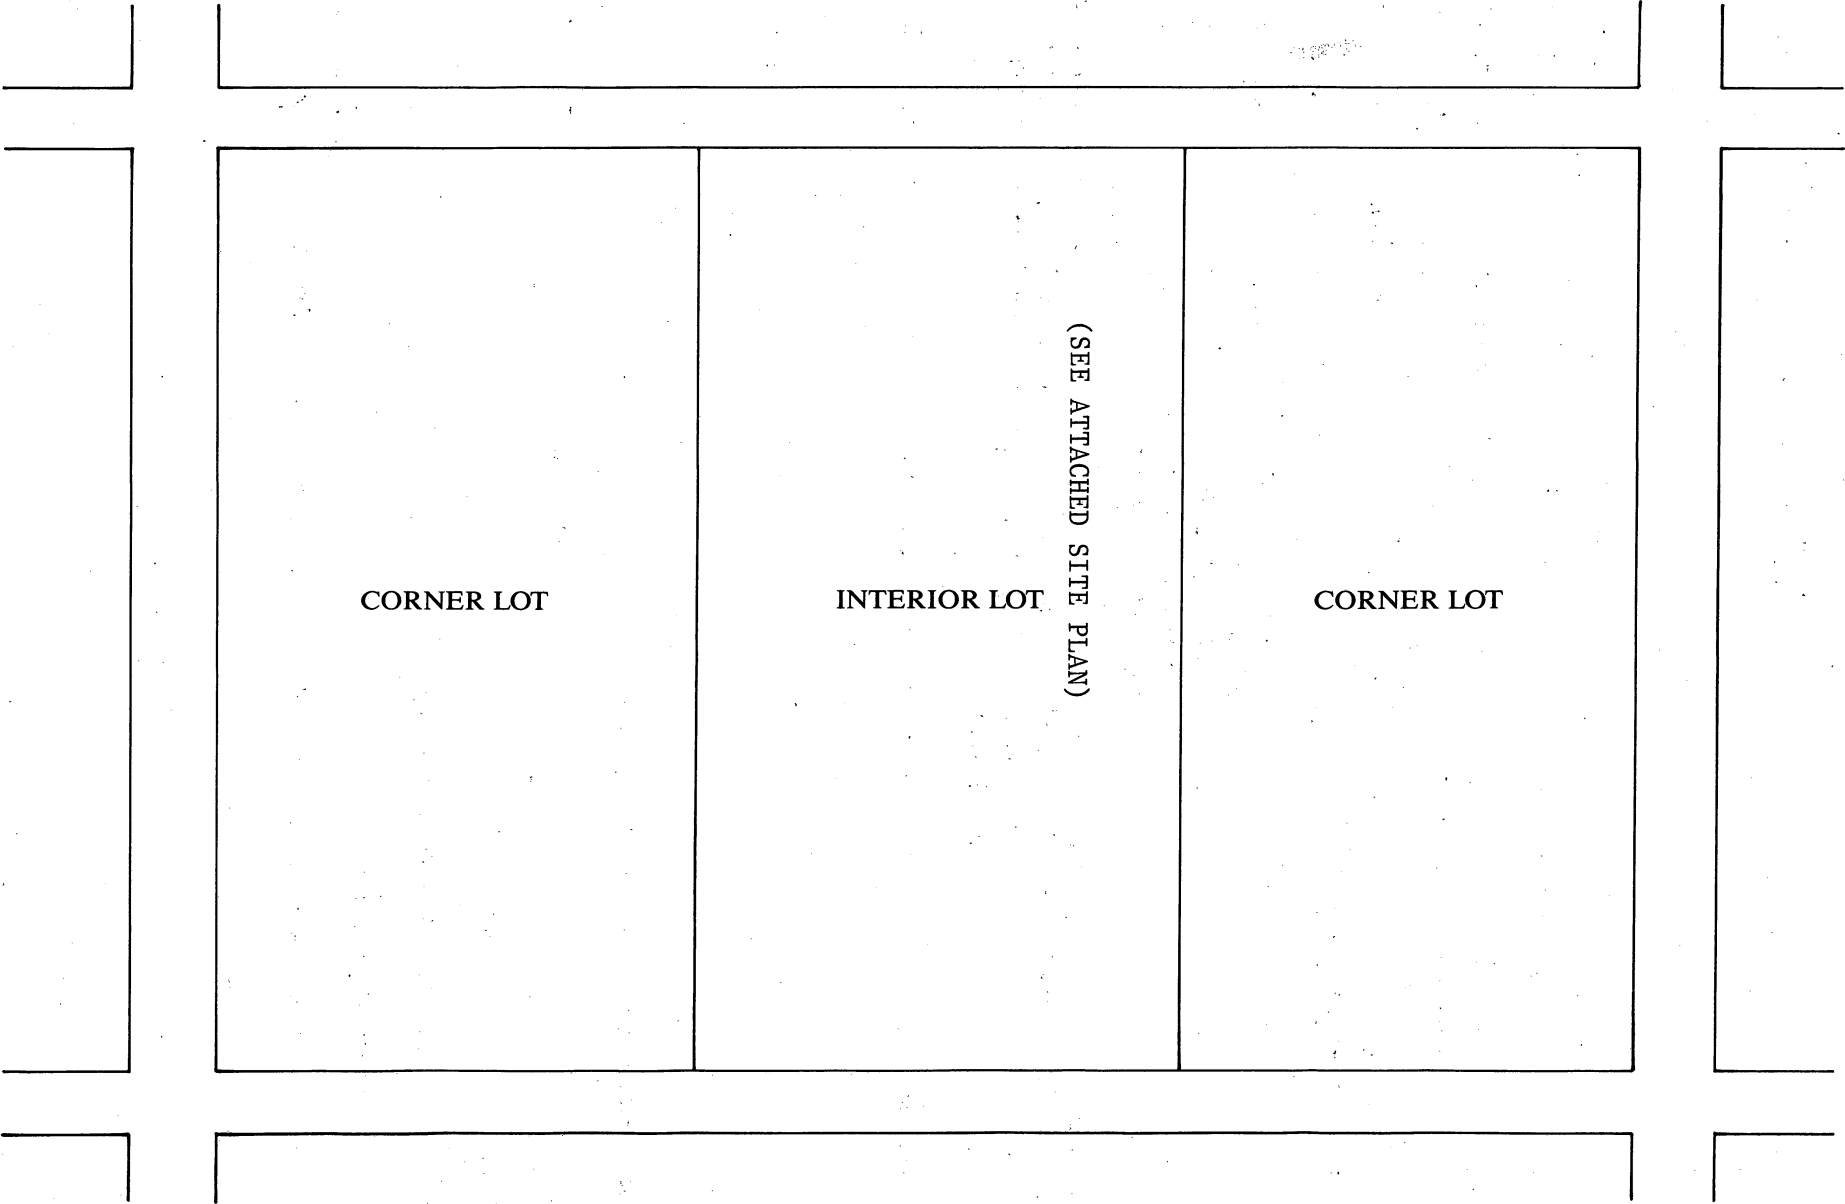

DRAWING 2:

SKETCH OF PROPOSED DRIVEWAY WITH COST ESTIMATE

CITY OF CAMBRIDGE

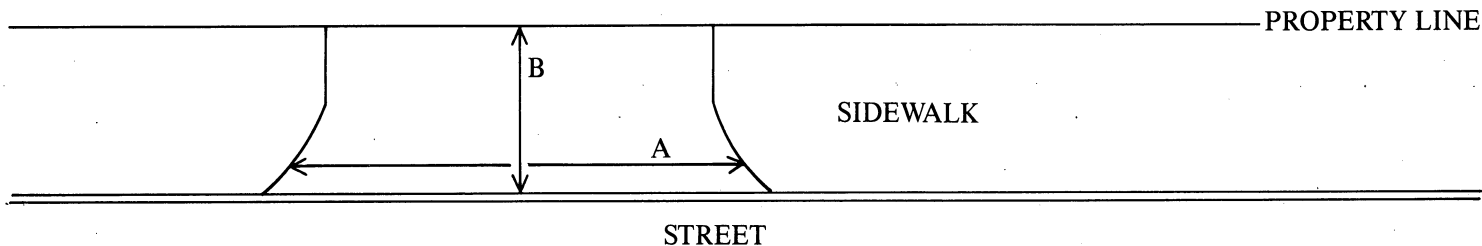

A = _____ FT. ÷ 3 = _____ YARDS

(NOT APPLICABLE)

B = _____ FT. ÷ 3 = _____ YARDS

(OWNER TO HIRE BONDED CONTRACTOR TO PERFORM WORK)

A × B = _____ SQUARE YARDS

COST ESTIMATE:

BRICK: _____ SQUARE YARDS × \$70/SQUARE YARD = \$ _____

BRICK ON CONCRETE: _____ SQUARE YARDS × \$85/SQUARE YARD = \$ _____

CONCRETE: _____ SQUARE YARDS × \$40/SQUARE YARD = \$ _____

ASPHALT: _____ SQUARE FEET × 1 TON/40 SQUARE FEET × \$125/TON = \$ _____

DEPARTMENT OF PUBLIC WORKS SCHEDULED DATE FOR CONSTRUCTION:

/ /

DEPARTMENT OF PUBLIC WORKS STATED FEE: \$ _____

The undersigned agrees to pay the stated fee for the driveway installation in full within two (2) weeks of the estimated starting date of construction before the Department of Public Works shall proceed with construction:

Owner's signature: _____ Date: _____

Address: _____

Funds Received: \$ Forest City to install no

Check Number: _____

work required of city.

APPLICATION FOR DRIVEWAY CUTS AND OPENINGS

CITY OF CAMBRIDGE

PART II: INSPECTIONAL SERVICES DEPARTMENT

☒ Application approved ☐ Application denied

Reason:

Signature:

Date:

Title:

PART III: TRAFFIC AND PARKING DEPARTMENT

☒ Application approved ☐ Application denied

Reason:

Signature:

Date:

Title:

PART IV: HISTORICAL COMMISSION

☒ Application approved ☐ Application denied

Reason: Not a designated historic property.

Signature:

Date:

Title:

PART V: PUBLIC WORKS DEPARTMENT

☒ Application approved ☐ Application denied


Reason:

Signature:

Date:

Title:

Control # 6277

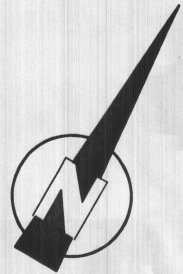

N/F MASSACHUSETTS INSTITUTE
OF TECHNOLOGY

N/F FOREST CITY
DEVELOPMENT

- NOTES:
- 1) TREES ALONG SIDNEY STREET
WILL BE RELOCATED AS PART OF
THE SIDNEY ST RELOCATION PROJECT
SUBMITTED TO THE CITY FOR REVIEW
IN AUGUST OF 1999.
 - 2) LANDSDOWNE STREET TO BE
RECONSTRUCTED AS PART OF THE
INFRASTRUCTURE PACKAGE #5 PROJECT
SUBMITTED TO THE CITY IN AUGUST 1999.

EXISTING
64 SIDNEY STREET
5 STORY BRICK
OFFICE BUILDING

N/F FOREST CITY
DEVELOPMENT

65
LANDSDOWNE
STREET

N/F FOREST CITY
DEVELOPMENT

88
SIDNEY STREET
LOT# 171
BLOCK# 69

LANDSDOWNE STREET

80

Scale	Date	Job No.	Designed by	Drawn by	Checked by	Approved by	Description	Revisions
1" = 20'	DECEMBER 1999	98176.05-A	MM	MM	JLG	AAS	CURB CUT PERMIT	

FOREST CITY DEVELOPMENT
SITE PLAN FOR
88 SIDNEY STREET
CURB CUT PERMIT





OFFICE OF THE CITY CLERK

CITY OF CAMBRIDGE

(617) 349-4260

FAX (617) 349-4307

tty/TDD (617) 492-0235

D. MARGARET DRURY
CITY CLERK

2000 FEB 11 A 0:53

OFFICE OF THE CITY CLERK
CITY OF CAMBRIDGE, MASSACHUSETTS

Comments on top
pertain to
all 5 petitions
on Handsome
6 Sidney Sts.

DONNA P. LOPEZ
DEPUTY CITY CLERK

February 3, 2000

Dear Neighborhood Representative:

This office is in receipt of a copy of an application from Paul Hickey, requesting a curb cut *at the premises numbered 88 Sidney Street, Cambridge, Massachusetts*. The City Council has directed that all curb cut petitions be submitted to the appropriate Neighborhood Associations for the locality where the curb cut would be made, so that the association may have an opportunity for review, prior to action by the City Council.

Please indicate by return mail your approval or disapproval of the petition within twenty one days from the date of this letter. If the response is "disapproval" please state reasons. Be sure to sign the form and include a daytime phone number. I have enclosed a self-addressed stamped envelope to facilitate your reply.

As soon as this office has received both the completed application and your neighborhood association response, I will place the petition on the agenda for the next City Council meeting. If I do not receive a response from your neighborhood organization by twenty one days from the date of this letter, I will place the petition on the agenda for the next City Council meeting.

If your neighborhood association cannot complete its review by twenty one days from today, you may extend the reply time another seven days by requesting an extension by letter to me with a copy to the petitioner. However, I urge you to make every effort to complete your review as soon as possible.

Thank you for your cooperation.

Sincerely yours,

D. Margaret Drury
D. Margaret Drury
City Clerk

Name of Neighborhood Association: Friends of Magazine Beach - Robb Johnson

hereby _____ approve _____ disapprove of said driveway petition.

No opinion

Comments: *Not in our area of direct concern*

Signature of authorized association representative

Robb M. Johnson

Daytime telephone no. *978-897-5500 x15*

for Friends of Magazine Beach

cc: Petitioner



OFFICE OF THE CITY CLERK 2000 FEB 11 A 10:54

CITY OF CAMBRIDGE

(617) 349-4260

FAX (617) 349-4307

tty/TDD (617) 492-0235

OFFICE OF THE CITY CLERK
CAMBRIDGE, MASSACHUSETTS

D. MARGARET DRURY
CITY CLERK

DONNA P. LOPEZ
DEPUTY CITY CLERK

February 3, 2000

Dear Neighborhood Representative:

This office is in receipt of a copy of an application from Paul Hickey, requesting a curb cut *at the premises numbered 88 Sidney Street, Cambridge, Massachusetts*. The City Council has directed that all curb cut petitions be submitted to the appropriate Neighborhood Associations for the locality where the curb cut would be made, so that the association may have an opportunity for review, prior to action by the City Council.

Please indicate by return mail your approval or disapproval of the petition within twenty one days from the date of this letter. If the response is "disapproval" please state reasons. Be sure to sign the form and include a daytime phone number. I have enclosed a self-addressed stamped envelope to facilitate your reply.

As soon as this office has received both the completed application and your neighborhood association response, I will place the petition on the agenda for the next City Council meeting. If I do not receive a response from your neighborhood organization by twenty one days from the date of this letter, I will place the petition on the agenda for the next City Council meeting.

If your neighborhood association cannot complete its review by twenty one days from today, you may extend the reply time another seven days by requesting an extension by letter to me with a copy to the petitioner. However, I urge you to make every effort to complete your review as soon as possible.

Thank you for your cooperation.

Sincerely yours,

D. Margaret Drury
D. Margaret Drury
City Clerk

Name of Neighborhood Association: Ward Five Committee - Laurie Taymore-Berry

hereby ☒ approve ☐ disapprove of said driveway petition.

Comments:

Signature of authorized association representative: *Laurie Taymore-Berry*

Daytime telephone no: 491-1318

cc: Petitioner



OFFICE OF THE CITY CLERK

CITY OF CAMBRIDGE

(617) 349-4260

FAX (617) 349-4307

tty/TDD (617) 492-0235

D. MARGARET DRURY
CITY CLERK

DONNA P. LOPEZ
DEPUTY CITY CLERK

February 3, 2000

Dear Neighborhood Representative:

This office is in receipt of a copy of an application from Paul Hickey, requesting a curb cut *at the premises numbered 88 Sidney Street, Cambridge, Massachusetts*. The City Council has directed that all curb cut petitions be submitted to the appropriate Neighborhood Associations for the locality where the curb cut would be made, so that the association may have an opportunity for review, prior to action by the City Council.

Please indicate by return mail your approval or disapproval of the petition within twenty one days from the date of this letter. If the response is "disapproval" please state reasons. Be sure to sign the form and include a daytime phone number. I have enclosed a self-addressed stamped envelope to facilitate your reply.

As soon as this office has received both the completed application and your neighborhood association response, I will place the petition on the agenda for the next City Council meeting. If I do not receive a response from your neighborhood organization by twenty one days from the date of this letter, I will place the petition on the agenda for the next City Council meeting.

If your neighborhood association cannot complete its review by twenty one days from today, you may extend the reply time another seven days by requesting an extension by letter to me with a copy to the petitioner. However, I urge you to make every effort to complete your review as soon as possible.

Thank you for your cooperation.

Sincerely yours,

D. Margaret Drury
City Clerk

Name of Neighborhood Association: Hastings Square Committee – Geneva Malenfant

hereby _____ approve _____ disapprove of said driveway petition.

Comments: _____

Signature of authorized association representative _____

Daytime telephone no. _____

cc: Petitioner



OFFICE OF THE CITY CLERK

CITY OF CAMBRIDGE

(617) 349-4260

FAX (617) 349-4307

tty/TDD (617) 492-0235

D. MARGARET DRURY
CITY CLERK

DONNA P. LOPEZ
DEPUTY CITY CLERK

February 3, 2000

Dear Neighborhood Representative:

This office is in receipt of a copy of an application from Paul Hickey, requesting a curb cut *at the premises numbered 88 Sidney Street, Cambridge, Massachusetts*. The City Council has directed that all curb cut petitions be submitted to the appropriate Neighborhood Associations for the locality where the curb cut would be made, so that the association may have an opportunity for review, prior to action by the City Council.

Please indicate by return mail your approval or disapproval of the petition within twenty one days from the date of this letter. If the response is "disapproval" please state reasons. Be sure to sign the form and include a daytime phone number. I have enclosed a self-addressed stamped envelope to facilitate your reply.

As soon as this office has received both the completed application and your neighborhood association response, I will place the petition on the agenda for the next City Council meeting. If I do not receive a response from your neighborhood organization by twenty one days from the date of this letter, I will place the petition on the agenda for the next City Council meeting.

If your neighborhood association cannot complete its review by twenty one days from today, you may extend the reply time another seven days by requesting an extension by letter to me with a copy to the petitioner. However, I urge you to make every effort to complete your review as soon as possible.

Thank you for your cooperation.

Sincerely yours,

D. Margaret Drury
City Clerk

Name of Neighborhood Association: Cambridgeport Neighborhood Initiative – Elie Yarden

hereby _____ approve _____ disapprove of said driveway petition.

Comments: _____

Signature of authorized association representative _____

Daytime telephone no. _____

cc: Petitioner

CITY OF CAMBRIDGE

APPLICATION FOR DRIVEWAY CUTS AND OPENINGS
ABUTTOR'S FORM

To Whom It May Concern:

As owner or agent of Forest City Development, 38 Sidney St. Cambridge,

☒ approval

Cambridge, Massachusetts, I do hereby declare

☐ disapproval

of the installment of:

Off-Street Parking Facility located at 88 Sidney Street

Signed: Peter Calkins V.P. Date: 01.20.00

Address: FOREST CITY DEVELOPMENT 38 SIDNEY STREET CAMBRIDGE MA 02139

To Whom It May Concern:

As owner or agent of MIT, 77 Massachusetts Ave., Cambridge,

☒ approval

Cambridge, Massachusetts, I do hereby declare

☐ disapproval

of the installment of:

Off-Street Parking Facility located at 88 Sidney Street

Signed: Allan S. Bufferd Treasurer Date: 1/19/00

Address: Massachusetts Institute of Technology
238 Main Street, Suite 200
Cambridge, MA 02142-1012

To Whom It May Concern:

As owner or agent of FOREST CITY & MIT ARE ONLY ABUTTERS.

☐ approval

Cambridge, Massachusetts, I do hereby declare

☐ disapproval

of the installment of:

Off-Street Parking Facility located at _____

Signed: _____

Date: _____

Address: _____

43 H
Application and Petition #5

An application was received from
Paul Hickey, requesting a curb
cut at the premises numbered
88 Sidney Street.

In City Council April 10, 2000

ORDER ADOPTED