



City of Cambridge

Comm.'s 5-12 & 25-27

IN CITY COUNCIL

October 21, 1985

ORDERED:

That the Commissioner of Public Works be authorized to construct driveways over sidewalks in front of estates upon the streets as hereinafter named, the expense thereof to be charged to the appropriation for Public Works Department, Paving (Edgestones and Sidewalks).

The entire cost of material and labor furnished to be repaid to the City by the owners of the abutting estates.

Jose Ignacio	81 Thorndike Street
Robert A. Zverina	57 Orchard Street
CambridgePark Two Ltd. Partnership	CambridgePark Drive (Widening of existing driveway)
CambridgePark Two Ltd. Partnership	CambridgePark Drive
Concord Avenue Associates	160 Concord Avenue (Discontinuance of existing driveway)
Concord Avenue Associates	160 Concord Avenue
John C. B. Moore	152 Upland Road
Peter Nugent	203 Harvard Street
Sozdanor Realty Company	16 Hurley Street (Discontinuance of existing driveway)
Sozdanor Realty Company	20 Hurley Street (Discontinuance of existing driveway)
Sozdanor Realty Company	14 Hurley Street

In City Council October 21, 1985.

Adopted by the affirmative vote of 9 members.

Attest:- Paul E. Healy, City Clerk.

A true copy;

ATTEST:-

Paul E. Healy, City Clerk.



City of Cambridge

Comm.'s 5-12 & 25-27

IN CITY COUNCIL

October 21, 1985

ORDERED:

That the Commissioner of Public Works be authorized to construct driveways over sidewalks in front of estates upon the streets as hereinafter named, the expense thereof to be charged to the appropriation for Public Works Department, Paving (Edgestones and Sidewalks).

The entire cost of material and labor furnished to be repaid to the City by the owners of the abutting estates.

Jose Ignacio	81 Thorndike Street
Robert A. Zverina	57 Orchard Street
CambridgePark Two Ltd. Partnership	CambridgePark Drive (Widening of existing driveway)
CambridgePark Two Ltd. Partnership	CambridgePark Drive
Concord Avenue Associates	160 Concord Avenue (Discontinuance of existing driveway)
Concord Avenue Associates	160 Concord Avenue
John C. B. Moore	152 Upland Road
Peter Nugent	203 Harvard Street
Sozdanor Realty Company	16 Hurley Street (Discontinuance of existing driveway)
Sozdanor Realty Company	20 Hurley Street (Discontinuance of existing driveway)
Sozdanor Realty Company	14 Hurley Street

In City Council October 21, 1985.


Adopted by the affirmative vote of 9 members.

Attest:- Paul E. Healy, City Clerk.

A true copy;

ATTEST:-

Paul E. Healy, City Clerk.

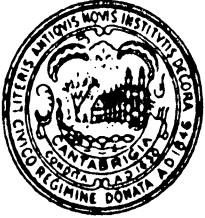

CITY OF CAMBRIDGE

CITY HALL, CAMBRIDGE, MASSACHUSETTS 02139 • (617) 498-9017

OFFICE OF
THE CITY CLERK

October 4, 1985

Dear Neighborhood Representative:

Please be advised that this office is in receipt of a petition from _____
Peter Nugent _____ requesting a driveway at the premises numbered
203 Harvard Street _____.

The City Council has directed that all driveway petitions be submitted to the appropriate Neighborhood Associations where said curb cut would be made for their approval, prior to action by the City Council. Please indicate by return mail your approval or disapproval of said petition within ten days from the receipt of this letter. I have enclosed a self-addressed stamped envelope to facilitate your reply.

Your kind cooperation in this matter will be greatly appreciated by the members of the City Council.

Very truly yours,

Paul E. Healy, City Clerk.

Name of Neighborhood Association: _____

I hereby _____ approve _____ disapprove said driveway petition.

Comments: _____

Neighborhood 6

Mid-Cambridge Neighborhood Association

P. O. Box 904

Cambridge, MA 02238

Attn: John Pitkin

Peg Murphy, Chairperson

Longfellow Neighborhood Council

342 Broadway

Cambridge, MA 02139

APPROVAL OR DISAPPROVAL OF CURB CUTS


PETITIONER

Peter Auger

ADDRESS OF CURB CUT REQUEST

203 Harvard St

PUBLIC WORKS DEPARTMENT

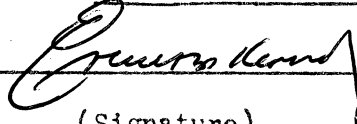


(Signature)

X

APPROVED

DISAPPROVED

TRAFFIC AND PARKING DEPARTMENT

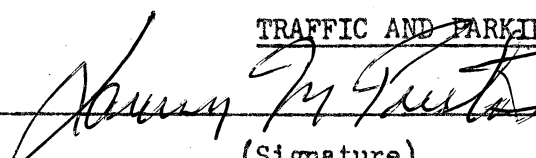


(Signature)

X


APPROVED

DISAPPROVED

HISTORICAL COMMISSION

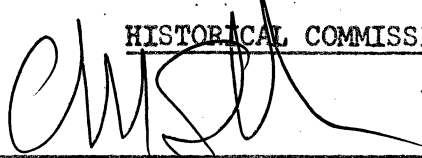

(Signature)

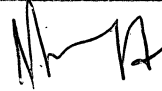


X

APPROVED

DISAPPROVED

INSPECTIONAL SERVICES

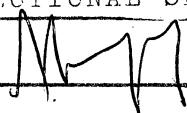

(Signature)

X

APPROVED

DISAPPROVED

NEIGHBORHOOD ASSOCIATION


(Signature)

APPROVED

DISAPPROVED

Broadway


5' from fence
10' Driveway
5' from Bldg.

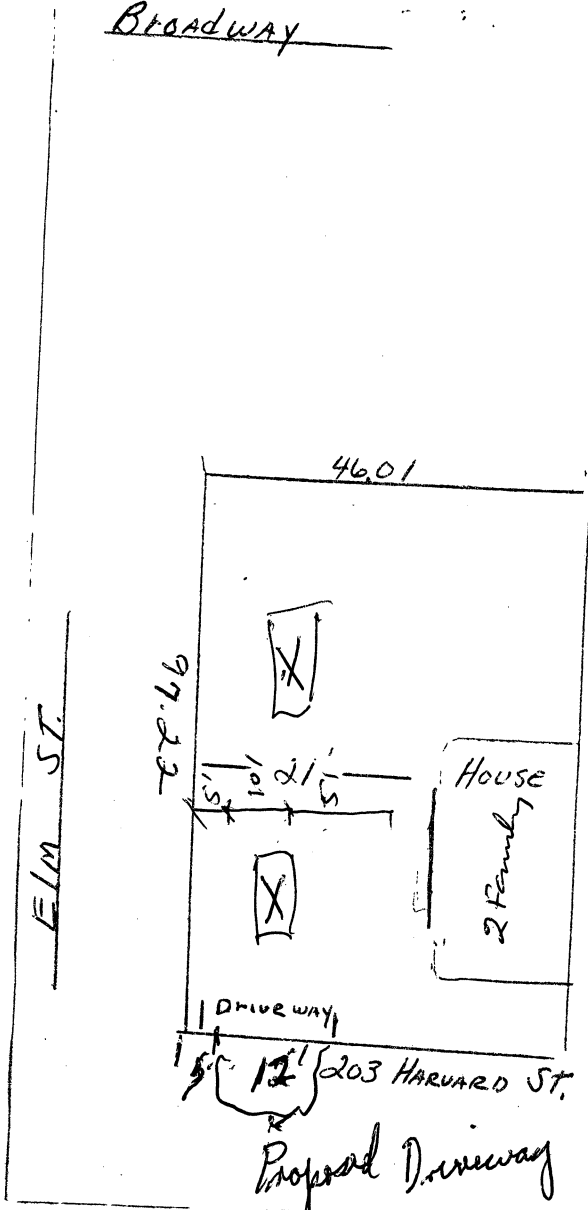

Columbia

Proposed Driveway
for
parking 2 Cars.

ORIGINAL SKETCH

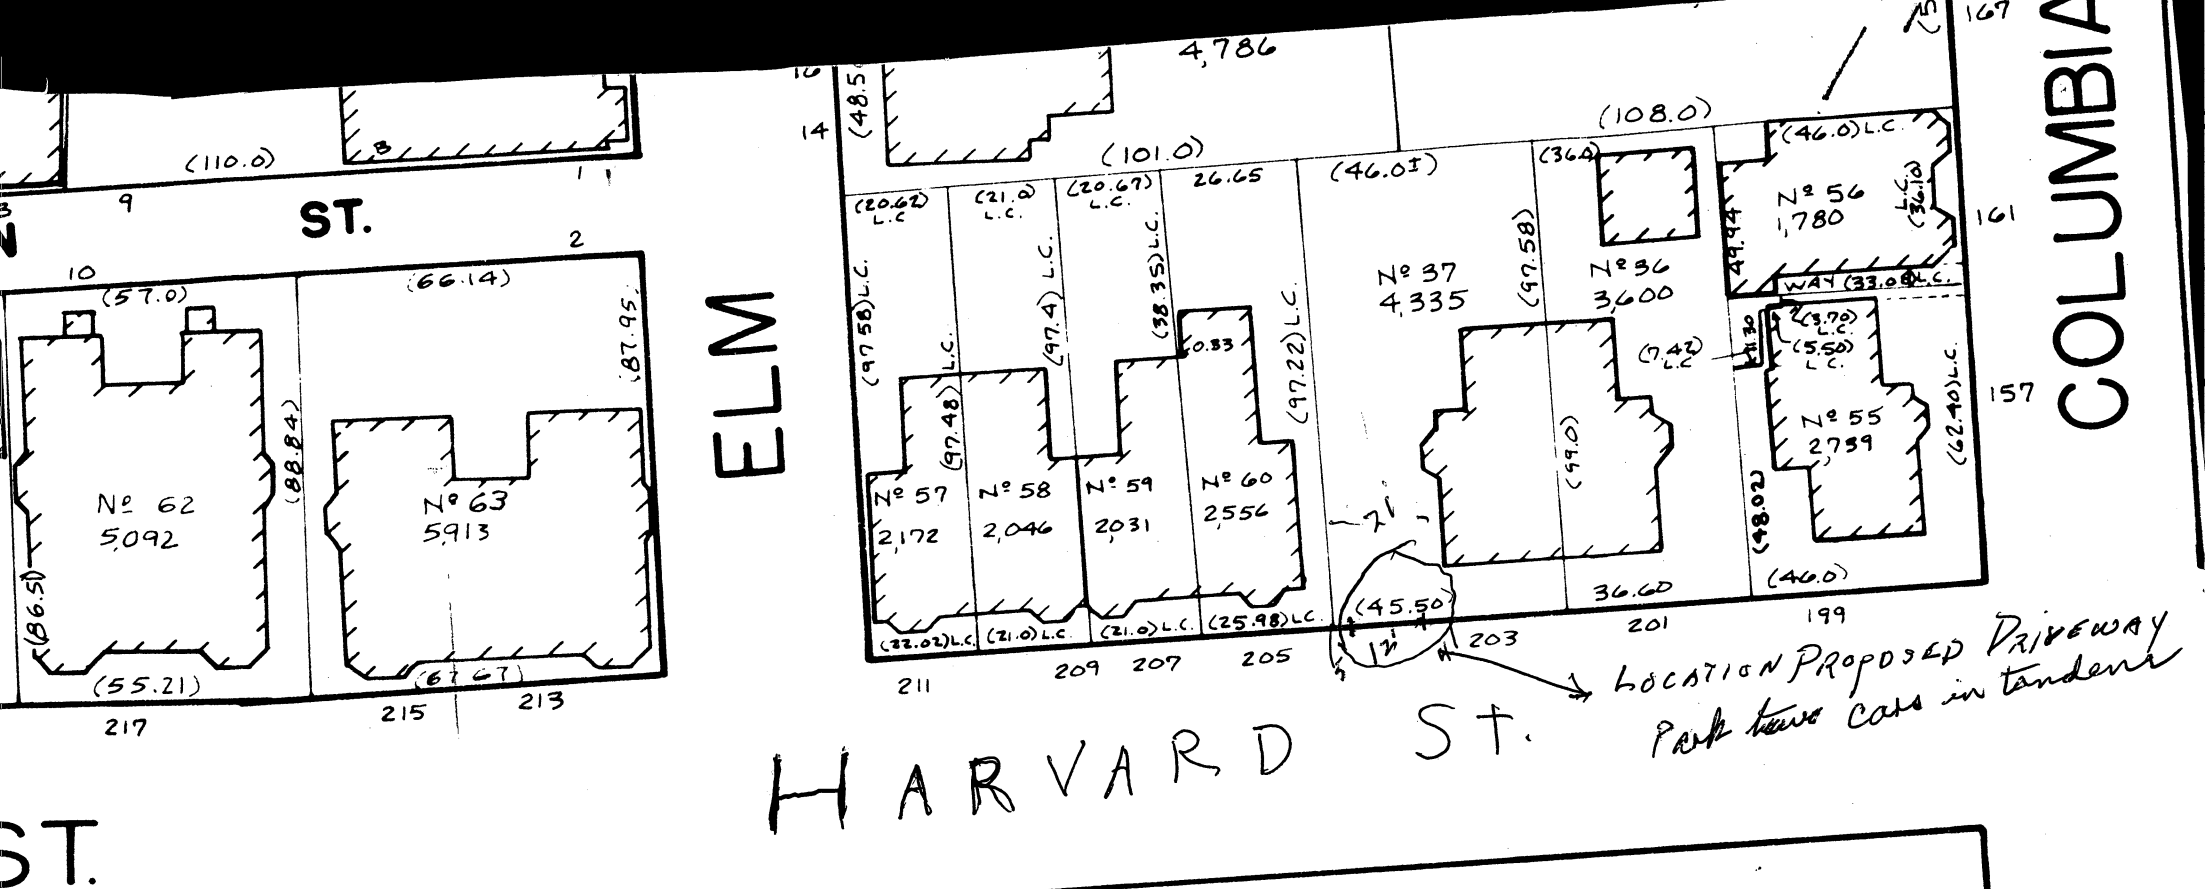

CITY OF CAMBRIDGE

SCALE: 1" = 40' NOVEMBER-1977

DIMENSIONS FROM DEED, LAND COURT

OR LAYOUT PLANS ARE IN BRACKETS ()

LAND COURT MARKED L.C. ALL OTHER

DIMENSIONS ARE MEASURED.

DRAWN BY: AL THOMPSON

RECEIVED BY
OFFICE OF CITY CLERK

Cambridge, August 1 1985

To the Honorable, the City Council
1985 OCT 1 PM 2:11

City of Cambridge:

The undersigned respectfully pray that a driveway for residential use may be constructed and agrees to deposit with the City Treasurer the sum of seventy five (\$75.00) dollars, subject to the following conditions, to wit: In case the amount so deposited is in excess of the cost of the driveway, the difference shall be refunded by the City Treasurer, but in case the cost of the driveway exceeds that deposit, said deposit shall be applied as a credit to the bill and the balance shall be paid to the City Treasurer within thirty days from the receipt of the bill.

Location of proposed driveway 203 Harvard Street

Owner or Owners Name Peter Nugent

Address 203 HARVARD ST

Cambridge Mass 02139

Telephone Number 354-0487

ak Bobma

PUBLIC WORKS DEPT.
CAMBRIDGE, MASS.
'85 AUG 16 AM 9 39

12.

W 97

PETITION

of Peter Nugent

for Driveway at premises

No. 203 Harvard Street

October 4, 1985

Location of driveway approved by

.....
Commissioner of Public Works

#6
Neighborhood notified 10/4/85
10/4/85

In City Council, October 21 1985

Referred to the Committee on Roads and
Bridges

Attest:

10/21/85
City Clerk
Order Adopted
9-

100-100-100-100
RECEIVED
OCT 21 1985