



City of Cambridge

Communications 1 - 3

IN CITY COUNCIL

May 21, 1984

ORDERED:

That the Commissioner of Public Works be authorized to construct driveways over sidewalks in front of estates upon the streets as hereinafter named, the expense thereof to be charged to the appropriation for Public Works Department, Paving (Edgestones and Sidewalks). The entire cost of material and labor furnished to be repaid to the City by the owners of the abutting estates.

Frank DeLuca

158-160 Otis Street

Albert S. Fonseca

84 Hampshire Street

Charles Stark Draper Laboratory,
Incorporated

1 Hampshire Street

In City Council May 21, 1984.

Adopted by the affirmative vote of 9 members.

Attest:- Paul E. Healy, City Clerk.

A true copy;

ATTEST:-

A handwritten signature of Paul E. Healy in cursive script, written over a horizontal line.

Paul E. Healy, City Clerk.



City of Cambridge

Communications 1 - 3

IN CITY COUNCIL

May 21, 1984

ORDERED:

That the Commissioner of Public Works be authorized to construct driveways over sidewalks in front of estates upon the streets as hereinafter named, the expense thereof to be charged to the appropriation for Public Works Department, Paving (Edgestones and Sidewalks). The entire cost of material and labor furnished to be repaid to the City by the owners of the abutting estates.

Frank DeLuca

158-160 Otis Street

Albert S. Fonseca

84 Hampshire Street

Charles Stark Draper Laboratory,
Incorporated

1 Hampshire Street

In City Council May 21, 1984.

Adopted by the affirmative vote of 9 members.

Attest:- Paul E. Healy, City Clerk.

A true copy;

ATTEST:-

A handwritten signature in cursive script, reading "Paul E. Healy", written over a horizontal line.

Paul E. Healy, City Clerk.



CITY OF CAMBRIDGE

CITY HALL, CAMBRIDGE, MASSACHUSETTS 02139 • (617) 498-9017

OFFICE OF
THE CITY CLERK

May 7, 1984

Dear Neighborhood Representative:

Enclosed herewith you will find the petition of Albert S. Fonseca

_____ requesting a driveway at the premises numbered
84 Hampshire Street

The City Council has directed that all driveway petitions be submitted to the appropriate Neighborhood Associations where said curb cut would be made for their approval, prior to action by the City Council. Please indicate by return mail your approval or disapproval of said petition within ten days from the receipt of this letter. I have enclosed a self-addressed stamped envelope to facilitate your reply.

Your kind cooperation in this matter will be greatly appreciated by the members of the City Council.

Very truly yours,

Paul E. Healy, City Clerk.

Name of Neighborhood Association: _____

I hereby, _____ approve _____ disapprove said driveway petition.

Reasons: _____


Neighborhoods 3+4

Wellington-Harrington Citizens Committee
320 Cambridge Street
Cambridge, MA 02141
Attn: James Bentubo

Eva Stankunas, Chairperson
Harrington Neighborhood Council
65 Lincoln Street
Cambridge, MA 02139

Area Four Planning Team
c/o Janet Rose
16 Pine Street
Cambridge, MA 02139

Roberts Neighborhood Council
c/o Suzanne Dixon, Coordinator
Dept. of Human Services
57 Inman Street
Cambridge, MA 02139

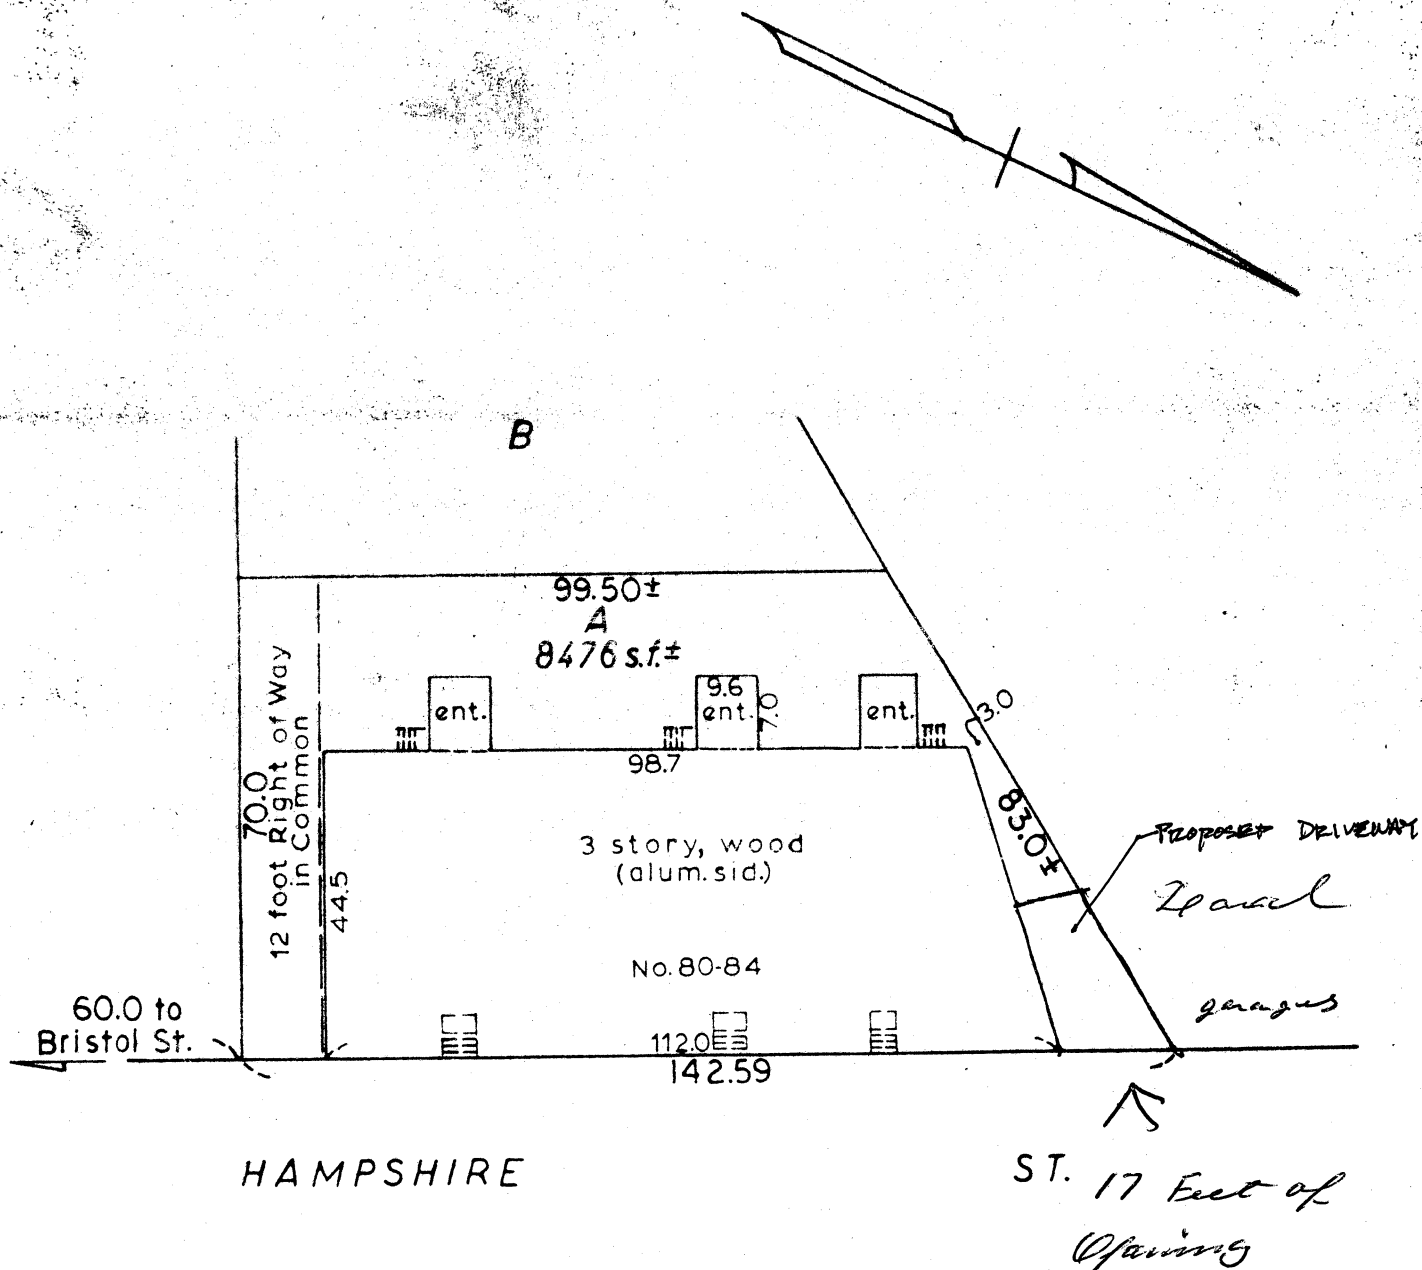

I certify that this property
is not within the flood plain

Robert H. Dunning
Registered Land Surveyor

MORTGAGE PLOT PLAN

Location CAMBRIDGE

Mass.

Scale: 1 in. = 30 ft. Date July 9, 1977

Plan Reference B. 9508, P. 380

ROBERT H. DUNNING Surveying and Drafting

27 Mill Pond Rd., Kittery, Maine
56 Wachusett Ave., Arlington, Mass

I hereby certify that the building shown on this plan is
approximately located on the ground as shown thereon
and that it conformed to the zoning and building laws
of the city of Cambridge
when constructed and to restrictions on record.

Robert H. Dunning

APPROVAL OR DISAPPROVAL OF CURB CUTS

PETITIONER _____

ADDRESS OF CURB CUT REQUEST _____

PUBLIC WORKS DEPARTMENT

Crown Kennedy
(Signature)

✓ APPROVED _____ DISAPPROVED

TRAFFIC AND PARKING DEPARTMENT

William M. Lester
(Signature)

α APPROVED _____ DISAPPROVED

HISTORICAL COMMISSION

CHS
(Signature)

✓ APPROVED _____ DISAPPROVED

INSPECTIONAL SERVICES

(Signature)

APPROVED

DISAPPROVED

R. Morgan
Violation of Sect 6.441 of the Zoning Ordinance

NEIGHBORHOOD ASSOCIATION

(Signature)

APPROVED

DISAPPROVED

RECEIVED BY
OFFICE OF CITY CLERK

APR 30 11 40 AM '84

CAMBRIDGE, MASS.

R. HORGAN
BUD. DEPT.

M. HORGAN
CITY CLERK'S OFFICE

RECEIVED
OFFICE OF CITY CLERK

Cambridge, 4-9 1984

To the Honorable, the City Council APR 30 11 40 AM '84

City of Cambridge:

CAMBRIDGE, MASS.

The undersigned respectfully pray that a driveway for residential use may be constructed and agrees to deposit with the City Treasurer the sum of seventy five (\$75.00) dollars, subject to the following conditions, to wit: In case the amount so deposited is in excess of the cost of the driveway, the difference shall be refunded by the City Treasurer, but in case the cost of the driveway exceeds that deposit, said deposit shall be applied as a credit to the bill and the balance shall be paid to the City Treasurer within thirty days from the receipt of the bill.

Location of proposed driveway 84 HAMPSHIRE Street

Owner or Owners Name ARNOLD S. FONSECA

Address 33 PORTSMOUTH ST. 1R

CAMBRIDGE, MASS. 02141

Telephone Number 661-6036

ok Bob Ma

2.

PETITION

W-51

of Albert S. Fonseca

for Driveway at premises

No. 84 Hampshire Street

19.

Location of driveway approved by

Ernest Heard.....
Commissioner of Public Works

Neighborhoods 3 + 4 undivided
5/7/84

3 + 4

In City Council,

5/24 19/84

Referred to the Committee on Roads and
Bridges

Attest:

City Clerk

MM
P
Clerk
Adopted