



CITY OF CAMBRIDGE

RECEIVED BY
OFFICE OF CITY CLERK
CITY HALL, CAMBRIDGE, MASSACHUSETTS 02139 • (617) 498-9017

1987 JUN 12 AM 10:48

CAMBRIDGE MA.

OFFICE OF
THE CITY CLERK

AREA 5

May 18, 1987

Dear Neighborhood Representative:

Please be advised that this office is in receipt of a petition from _____

Fairmont Ave. Corp. requesting a driveway at the premises numbered

12-16 Fairmont Avenue.

The City Council has directed that all driveway petitions be submitted to the appropriate Neighborhood Associations where said curb cut would be made for their approval, prior to action by the City Council. Please indicate by return mail your approval or disapproval of said petition within ten days from the receipt of this letter. I have enclosed a self-addressed stamped envelope to facilitate your reply.

Your kind cooperation in this matter will be greatly appreciated by the members of the City Council.

Sincerely yours,

Joseph E. Connarton

Joseph E. Connarton

Name of Neighborhood Association: Ward 5 Democratic Committee

I hereby ☒ approve _____ disapprove said driveway petition.

Comments: _____



City of Cambridge

Comm.'s 31-36 & 38-41

IN CITY COUNCIL

June 1, 1987

ORDERED:

That the Commissioner of Public Works be authorized to construct driveways over sidewalks in front of estates upon the streets as hereinafter named, the expense thereof to be charged to the appropriation for Public Works Department, Paving (Edgestones and Sidewalks).

The entire cost of material and labor furnished to be repaid to the City by the owners of the abutting estates.

Patricia Caldwell & Richard Connolly

330 Western Avenue

David Aposhian

203 Pemberton Street

Manuel Sousa

Lincoln Street

Michael & Sandra Bikofsky

568 Cambridge Street

Peter & Sachiko Gordan

167 Upland Road

Alan S. & Birate R. Zimlicki

195 Erie Street

Radcliffe College

40 Concord Ave. (Parker St. side)

Fairmont Avenue Corp.

12-16 Fairmont Avenue

Jean LeVaux

(WIDENING) 626 Huron Avenue

Leonard Goldstein d/b/a Keezer's Harvard
Community Exchange

45-53 Pleasant Street

In City Council June 1, 1987.

Adopted by the affirmative vote of 8 members.

Attest:- Joseph E. Connarton, City Clerk.

A true copy;

Joseph E. Connarton

ATTEST:-

Joseph E. Connarton, City Clerk.



City of Cambridge

Comm.'s 31-36 & 38-41

IN CITY COUNCIL

June 1, 1987

ORDERED:

That the Commissioner of Public Works be authorized to construct driveways over sidewalks in front of estates upon the streets as hereinafter named, the expense thereof to be charged to the appropriation for Public Works Department, Paving (Edgestones and Sidewalks).

The entire cost of material and labor furnished to be repaid to the City by the owners of the abutting estates.

Patricia Caldwell & Richard Connolly	330 Western Avenue
David Aposhian	203 Pemberton Street
Manuel Sousa	Lincoln Street
Michael & Sandra Bikofsky	568 Cambridge Street
Peter & Sachiko Gordan	167 Upland Road
Alan S. & Birate R. Zimlicki	195 Erie Street
 Radcliffe College	 40 Concord Ave.(Parker St. side)
Fairmont Avenue Corp.	12-16 Fairmont Avenue
Jean LeVaux	(WIDENING) 626 Huron Avenue
Leonard Goldstein d/b/a Keezer's Harvard Community Exchange	45-53 Pleasant Street

In City Council June 1, 1987.

Adopted by the affirmative vote of 8 members.

Attest:- Joseph E. Connarton, City Clerk.

A true copy;

Joseph E. Connarton

ATTEST:-

Joseph E. Connarton, City Clerk.



CITY OF CAMBRIDGE

CITY HALL, CAMBRIDGE, MASSACHUSETTS 02139 • (617) 498-9017

OFFICE OF
THE CITY CLERK

AREA 5

May 18, 1987

Dear Neighborhood Representative:

Please be advised that this office is in receipt of a petition from _____

Fairmont Ave. Corp.

requesting a driveway at the premises numbered _____

12-16 Fairmont Avenue

The City Council has directed that all driveway petitions be submitted to the appropriate Neighborhood Associations where said curb cut would be made for their approval, prior to action by the City Council. Please indicate by return mail your approval or disapproval of said petition within ten days from the receipt of this letter. I have enclosed a self-addressed stamped envelope to facilitate your reply.

Your kind cooperation in this matter will be greatly appreciated by the members of the City Council.

Sincerely yours,

Joseph E. Connarton

Joseph E. Connarton

Name of Neighborhood Association: _____

I hereby _____ approve


_____ disapprove said driveway petition.

Comments: _____

Cambridgeport Planning Team
c/o Constance Yee
808 Memorial Drive B-503
Cambridge, MA 02139

New Alt. Neighborhood Assoc.
Peggy Lester, Chairperson
200 Erie Street
Cambridge, MA 02139

Ward 5 Committee
E. Denise Simmons
Civic UNITY Committee
57 Inman Street
Cambridge, MA 02139

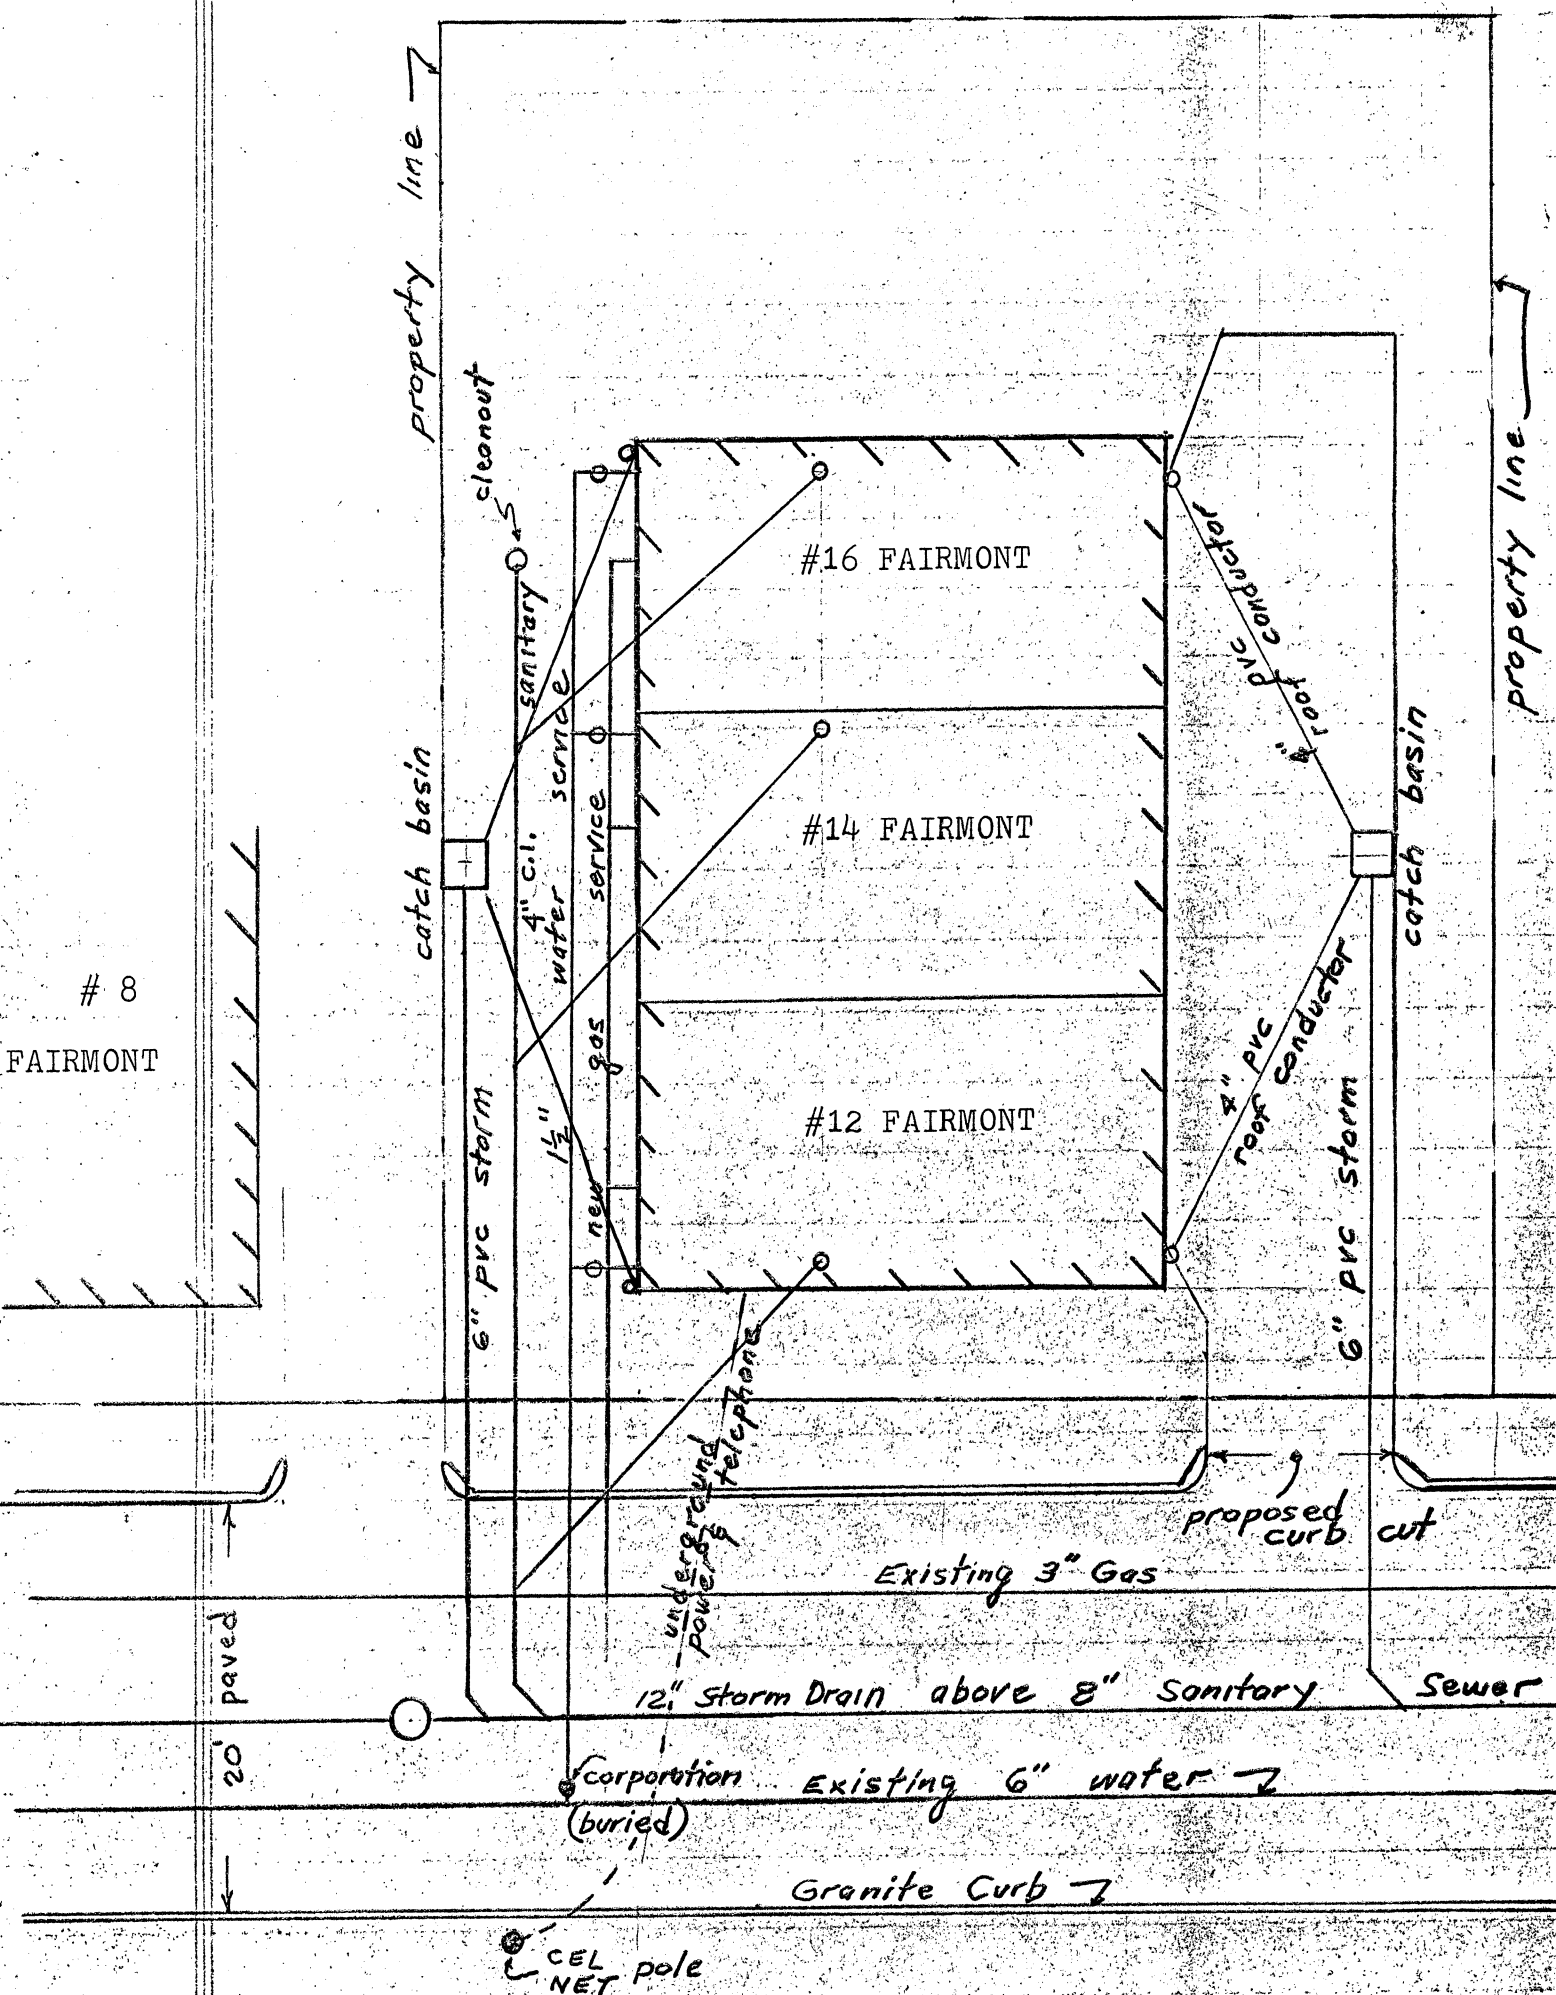

PROPOSED UTILITY CONNECTIONS

12-16 FAIRMONT AVE. CAMBRIDGE, MASS.

DATE: OCT. 2, 1986

SCALE: 1"=10'

BETTER CITIES CONSTRUCTION CO. 1221 CAMBRIDGE ST.
CAMBRIDGE, MASSACHUSETTS

PETITIONER

BETTER Cities Const.

ADDRESS OF CURB CUT REQUEST

12-18 FAIRMONT ST

Ernest Kennedy
(Signature)

(Signature)

APPROVED

DISAPPROVED

TRAFFIC AND PARKING DEPARTMENT

TRAFFIC AND PARKING DEPARTMENT
Lauren M. Keston

(Signature)

APPROVED

DISAPPROVED

HISTORICAL COMMISSION

HISTORICAL C

(Signature)

APPROVED

DISAPPROVED

INSPECTIONAL SERVICES

(Signature)

A P P R O V E D

DISAPPROVED

NEIGHBORHOOD ASSOCIATION

(Signature)

APPROVED

DISAPPROVED

RECEIVED BY
OFFICE OF CITY CLERK
1987 APR 30 PM 4:08
CAMBRIDGE MA.

Cambridge, October 27 1986

To the Honorable, the City Council of the
City of Cambridge:

The undersigned respectfully pray that a driveway for residential use may be constructed and agrees to deposit with the City Treasurer the sum of seventy five (\$75.00) dollars, subject to the following conditions, to wit: In case the amount so deposited is in excess of the cost of the driveway, the difference shall be refunded by the City Treasurer, but in case the cost of the driveway exceeds that deposit, said deposit shall be applied as a credit to the bill and the balance shall be paid to the City Treasurer within thirty days from the receipt of the bill.

Location of proposed driveway 12-18 Fairmont Avenue
~~Street~~

Owner or Owners Name Fairmont Ave Corp.

Address 10 Lansing St
Better Cities Construction

Telephone Number 1227 Cambridge St.
CAMBRIDGE, MA
02139

Neighbors

A 492-7818

R
R
R

PETITION


of Fairmont Ave. Corp.

for Driveway at premises

No. 12-16 Fairmont Ave.

April 30, 1987 19.

Location of driveway approved by

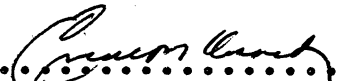
.....
Commissioner of Public Works

Neighborhoods notified 5/8/87 LW

In City Council, June 1, 1987

**Referred to the Committee on Roads and
Bridges****Attest:**Order Adopted
V/V**City Clerk**