



City of Cambridge

Comm.'s 4 - 10

IN CITY COUNCIL

May 20, 1985

ORDERED:

That the Commissioner of Public Works be authorized to construct driveways over sidewalks in front of estates upon the streets as hereinafter named, the expense thereof to be charged to the appropriation for Public Works Department, Paving (Edgestones and Sidewalks). The entire cost of material and labor furnished to be repaid to the City by the owners of the abutting estates.

Canal Park Associates	Cambridge Street at Lechmere Canal Park
Canal Park Associates	First Street at Lechmere Canal Park
Cambridge Court Condominium	Discontinuance of existing driveway on the Highland Avenue side of 395 Broadway
Cambridge Court Condominium	New driveway on the Highland Avenue side of 395 Broadway
Riverfront Office Park Associates II	Discontinuance of existing driveway at 99 Main Street
Riverfront Office Park Associates	New driveway at 99 Main Street
Boston Properties	2 Broadway

In City Council May 20, 1985.

Adopted by the affirmative vote of 8 members.

Attest:- Paul E. Healy, City Clerk.

A true copy;

ATTEST:-

Joseph E. Connarton

Joseph E. Connarton, Deputy City Clerk.



CITY OF CAMBRIDGE

CITY HALL, CAMBRIDGE, MASSACHUSETTS 02139 • (617) 498-9017

OFFICE OF
THE CITY CLERK

May 9, 1985

Dear Neighborhood Representative:

Please be advised that this office is in receipt of a petition from _____
Riverfront Office Park Associates II requesting a driveway at the premises numbered
99 Main Street (Discontinuance of existing driveway & new driveway at same address)

The City Council has directed that all driveway petitions be submitted to the appropriate Neighborhood Associations where said curb cut would be made for their approval, prior to action by the City Council. Please indicate by return mail your approval or disapproval of said petition within ten days from the receipt of this letter. I have enclosed a self-addressed stamped envelope to facilitate your reply.

Your kind cooperation in this matter will be greatly appreciated by the members of the City Council.

Very truly yours,

Paul E. Healy, City Clerk.

Name of Neighborhood Association: _____

I hereby _____ approve _____ disapprove said driveway petition.

Comments: _____

Neighborhood 4 + 1

Area 4 Planning Team
c/o Janet Rose
16 Pine Street
Cambridge, MA 02139


Clorae Prince, Chairperson
Fletcher/Roberts Neighborhood Council
107 Norfolk Street
Cambridge, MA 02139

Marion Darlington-Hope
Fletcher/Roberts Neighborhood Council
113 Columbia Street
Cambridge, MA 02139

East Cambridge Planning Team
c/o Frank Budryk
63 Spring Street
Cambridge, MA 02141

Marti Hickock-Mauzy
Kennedy Neighborhood Council
644 Cambridge Street
Cambridge, MA 02141

Helen Spenetto, Chairperson
Kennedy Neighborhood Council
14 Second Street
Cambridge, MA 02141

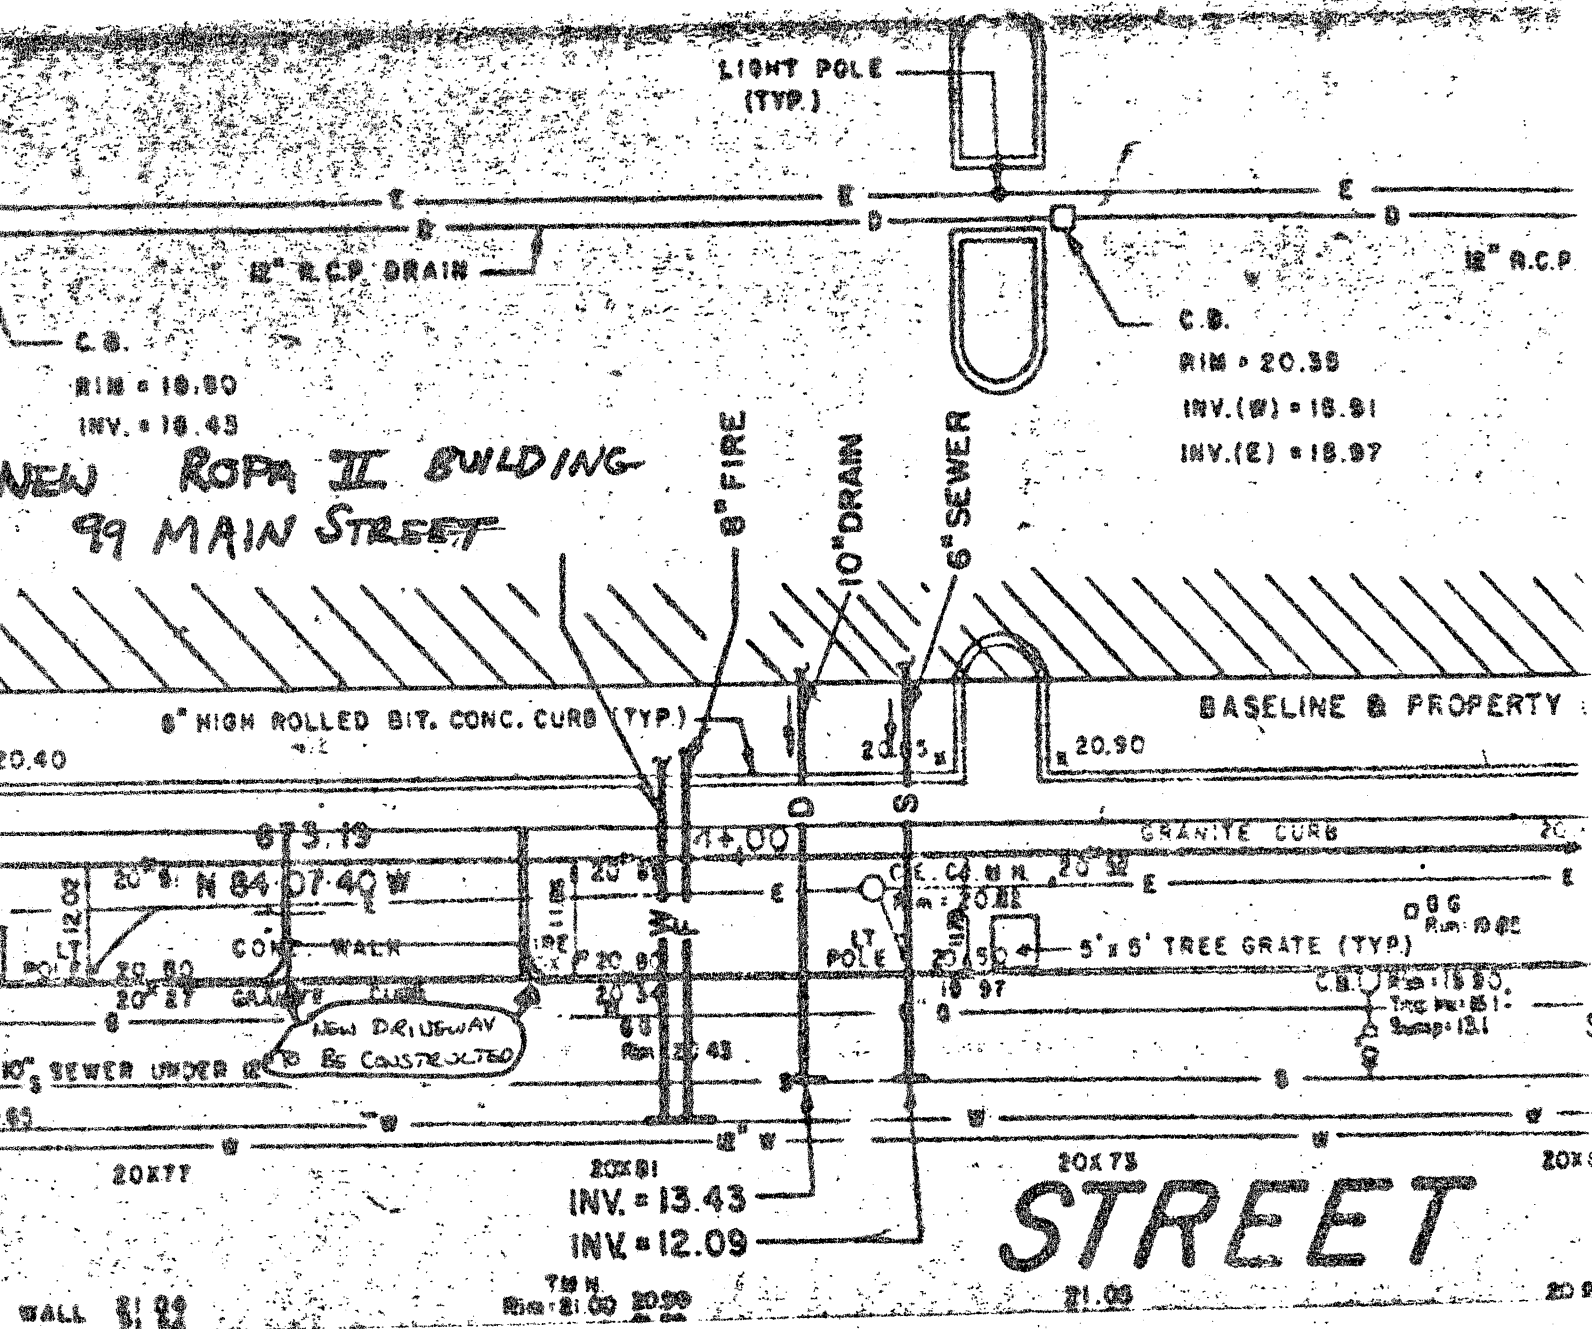

SCALE 1"=20'



MACOMBER

RUSSIA WHARF, 530 ATLANTIC AVENUE, BOSTON, MA 02210
617-451-2700

BUILDERS

PETITIONER

PUBLIC WORKS DEPARTMENT

(Signature)

APPROVED

DISAPPROVED

(Signature)

APPROVED

DISAPPROVED

(Signature)

APPROVED

DISAPPROVED

(Signature)

APPROVED

DISAPPROVED

(Signature)

APPROVED

DISAPPROVED

RECEIVED BY
OFFICE OF CITY CLERK

Cambridge, March 29 1985

To the Honorable, the City Council of the
City of Cambridge: CAMBRIDGE, MASS.

The undersigned respectfully pray that a driveway for commercial use may be constructed and agrees to deposit with the City Treasurer the sum of seventy five (\$75.00) dollars, subject to the following conditions, to wit: In case the amount so deposited is in excess of the cost of the driveway, the difference shall be refunded by the City Treasurer, but in case the cost of the driveway exceeds that deposit, said deposit shall be applied as a credit to the bill and the balance shall be paid to the City Treasurer within thirty days from the receipt of the bill.

Location of proposed driveway 99 Main Street
(see attached sketch)

Owner or Owners Name Riverfront Office Park Associates

Address MDA, Russia Wharf, 530 Atlantic Avenue
Boston, MA 02210

Telephone Number 451-6470

ok

9.
PETITION

H-36

of Riverfront Office Park Associates

for Driveway at premises

No. 99 Main Street

.....April 29,.....1985

Location of driveway approved by

.....
Traffic Director/
Neighborhoods 4+1 notified 5/9/85 mh

4+1

In City Council, May 20, 1985

Referred to the Committee on Roads and
Bridges

Attest:

5/20/85

City Clerk

CO
A

Order

Adopted

J