



City of Cambridge

IN CITY COUNCIL

June 30, 1980

ORDERED:

That the Commissioner of Public Works be authorized to construct driveways over sidewalks in front of estates upon the streets as hereinafter named, the expense thereof to be charged to the appropriation for Public Works Department, Paving (Edgestones and Sidewalks). The entire cost of material and labor furnished to be repaid to the City by the owners of the abutting estates.

Cambridge Redevelopment Authority	690 Cambridge Street
Cambridge Redevelopment Authority	34 Hunting Street
Cambridge Redevelopment Authority	32 Hunting Street
Cambridge Redevelopment Authority	8 Jefferson Street
Cambridge Redevelopment Authority	12 Marion Street
Cambridge Redevelopment Authority	14-16 Marion Street
Cambridge Electric Light Company	Mechanic Park.

In City Council June 30, 1980.


Adopted by the affirmative vote of 9 members.

Attest:- Paul E. Healy, City Clerk.

A true copy;

ATTEST:-

Paul E. Healy

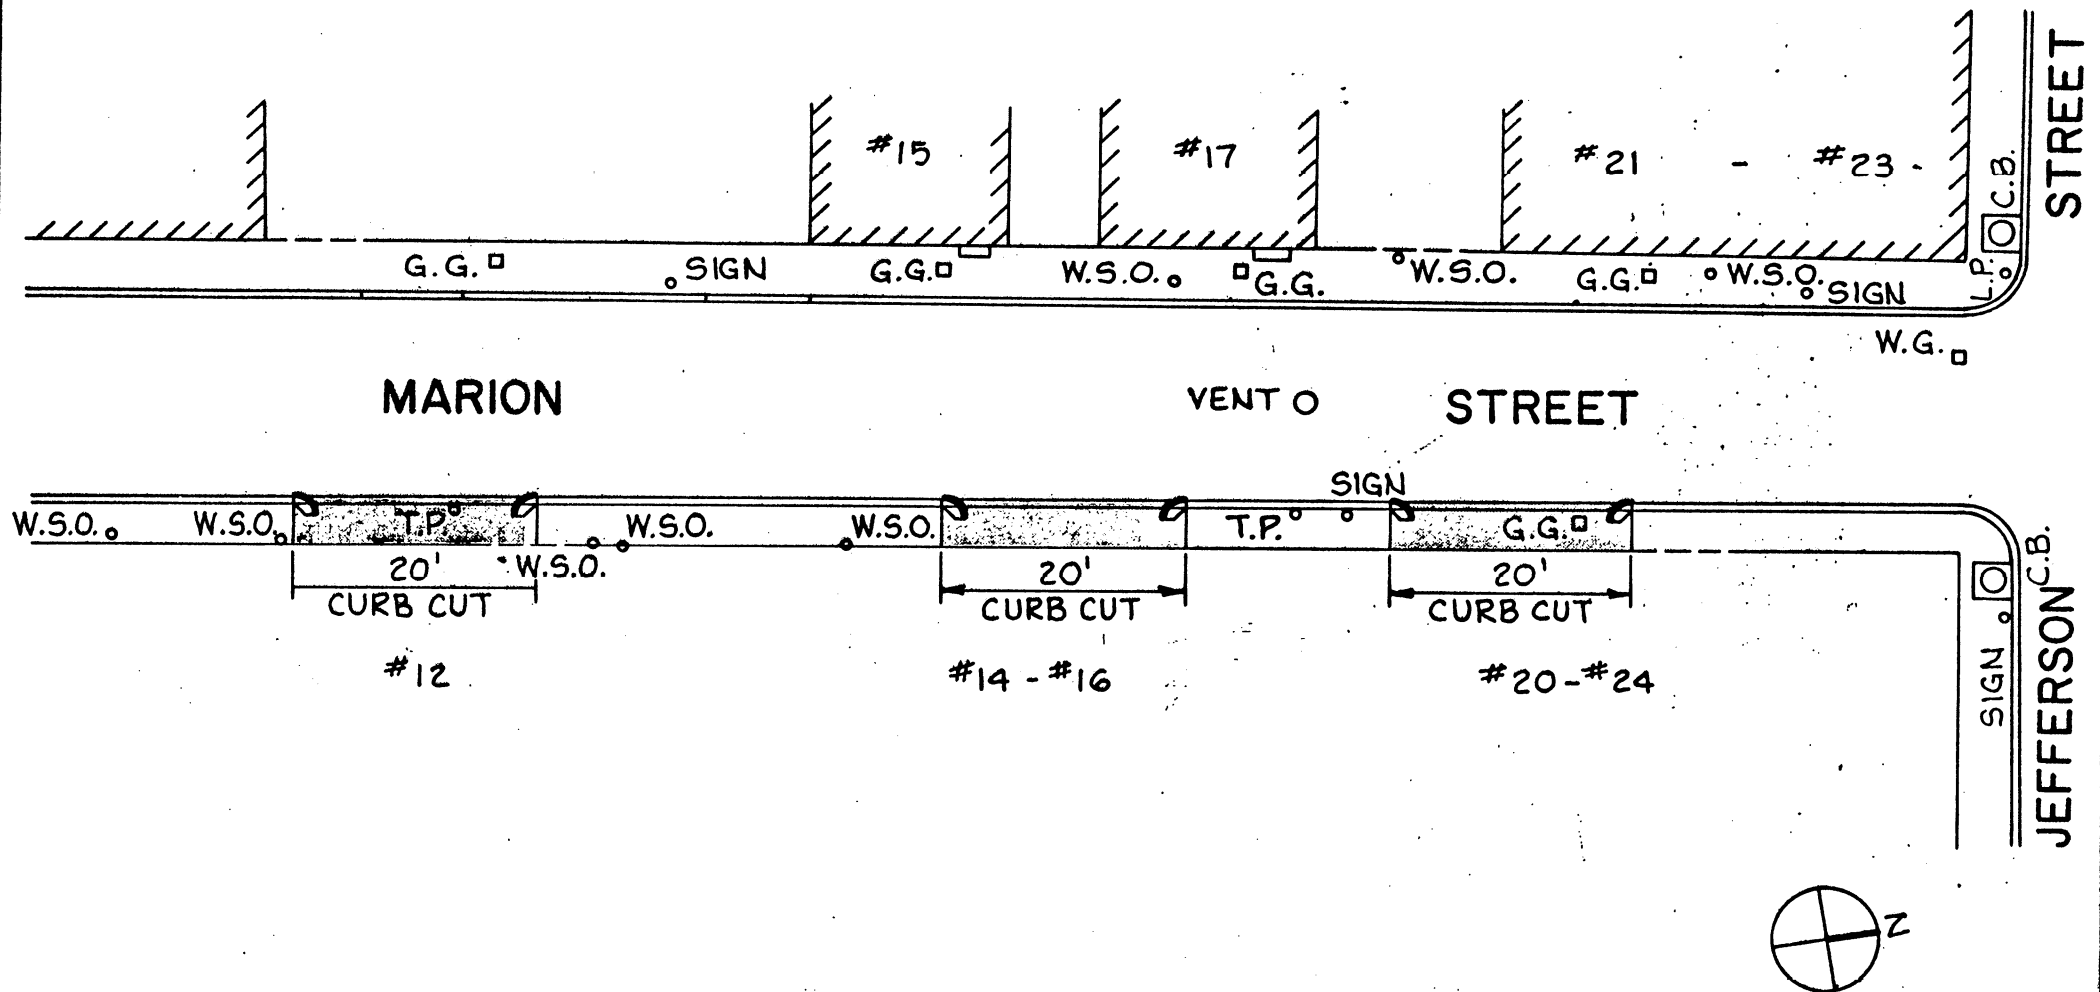

CAMBRIDGE REDEVELOPMENT AUTHORITY
 WELLINGTON-HARRINGTON URBAN
 RENEWAL AREA PROJECT NO. MASS R-108
 CURB CUT PLAN
 12 MARION STREET
 14-16 MARION STREET
 20-24 MARION STREET
 SCALE: 1"=20'
 JUNE 18, 1980

Cambridge, June 10 1980

To the Honorable, the City Council of the
City of Cambridge:

The undersigned respectfully pray that a driveway for residential use may be constructed and agrees to deposit with the City Treasurer the sum of seventy five (\$75.00) dollars, subject to the following conditions, to wit: In case the amount so deposited is in excess of the cost of the driveway, the difference shall be refunded by the City Treasurer, but in case the cost of the driveway exceeds that deposit, said deposit shall be applied as a credit to the bill and the balance shall be paid to the City Treasurer within thirty days from the receipt of the bill.

Location of proposed driveway 12 Marion Street

Owner or Owners Name Cambridge Redevelopment Authority

Address 336 Main Street

Cambridge, Massachusetts 02142

Telephone Number 492-6800

5. H-92
PETITION

of.....Cambridge Redevelopment Authority

for Driveway at premises

No.....12 Marion Street.....

.....19.

Location of driveway approved by

Conrad
.....
Commissioner of Public Works

George Lee
.....
Director of Traffic & Parking

In City Council, June 30 19 80

Referred to the Committee on Roads and
Bridges

Attest:

City Clerk

EV
Order Adopted