



City of Cambridge

IN CITY COUNCIL

June 6, 1977

ORDERED:

That, in accordance with the provisions of an ordinance relative to placing and maintaining signs, the Commissioner of Public Works be and hereby is authorized to grant a permit to Ralph H. Boynton for the erection of a sign at 10-B Mt. Auburn Street, Cambridge

Provided that, before erecting the above named sign, the petitioner shall obtain a permit from the Building Department and file with the City Clerk a satisfactory bond in the sum of Three Thousand Dollars (\$3,000.00) conditioned to save harmless the City of Cambridge from all claims for damages arising from the construction, maintenance and use of said sign.

In City Council June 6, 1977


Adopted by the affirmative vote of 6 members.

Attest: Paul E. Healy, City Clerk

A true copy,

ATTEST:

Paul E. Healy

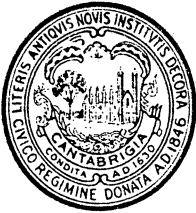

CITY OF CAMBRIDGE

CITY HALL, CAMBRIDGE, MASSACHUSETTS 02139 • (617) 876-6800

BUILDING DEPARTMENT

CHARLES F. SFRAGUE
SUPT. OF BUILDINGS AND
INSPECTOR OF BUILDINGS

To Whom It May Concern:

As an abutter of 10B MT Auburn St.

Cambridge, Massachusetts, I do hereby declare my disapproval _____

approval ☒ of the installment of,

Canopy over the sidewalk entrance: _____

Awnings over the windows: _____


Projecting sign: 5' x 6' 10' from sidewalk
Backpacker Country

of said property.

Signed: Edward T. Pollack Date: 5/24/77

Address 10 MT Auburn St. Cmbdg.

Reply is requested within seven (7) days of the date of this letter.

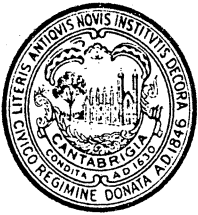

CITY OF CAMBRIDGE

CITY HALL, CAMBRIDGE, MASSACHUSETTS 02139 • (617) 876-6800

BUILDING DEPARTMENT

CHARLES F. SPRAGUE
SUPT. OF BUILDINGS AND
INSPECTOR OF BUILDINGS

To Whom It May Concern:

As ~~an abutter~~ ^{Owner} of 10-B Mt Auburn Street

Cambridge, Massachusetts, I do hereby declare my disapproval _____

approval ✓ of the installment of,

Canopy over the sidewalk entrance: _____

Awnings over the windows: _____


Projecting sign: 5' x 6' 10' from sidewalk to Bottom of ^{Sign}

of said property.

Signed: C. Manuel Uribe Date: May 23, 1977

Address 11 Mt. Auburn St. Cambridge, Mass.

Reply is requested within seven (7) days of the date of this letter.

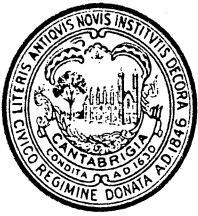

CITY OF CAMBRIDGE

CITY HALL, CAMBRIDGE, MASSACHUSETTS 02139 • (617) 876-6800

BUILDING DEPARTMENT

CHARLES F. SFRAGUE
SUPT. OF BUILDINGS AND
INSPECTOR OF BUILDINGS

To Whom It May Concern:

As an abutter of 10-B Mt. Auburn St.

Cambridge, Massachusetts, I do hereby declare my disapproval _____

approval ✓ of the installment of,

Canopy over the sidewalk entrance: _____


Awnings over the windows: _____

Projecting sign: 5' x 6' Sign 10' up from Sidewalk
of said property. - Backpacker Country -

Signed: William Zetlin Date: May 24, 1977

Address 10c Mt Auburn St Cambridge.


Reply is requested within seven (7) days of the date of this letter.

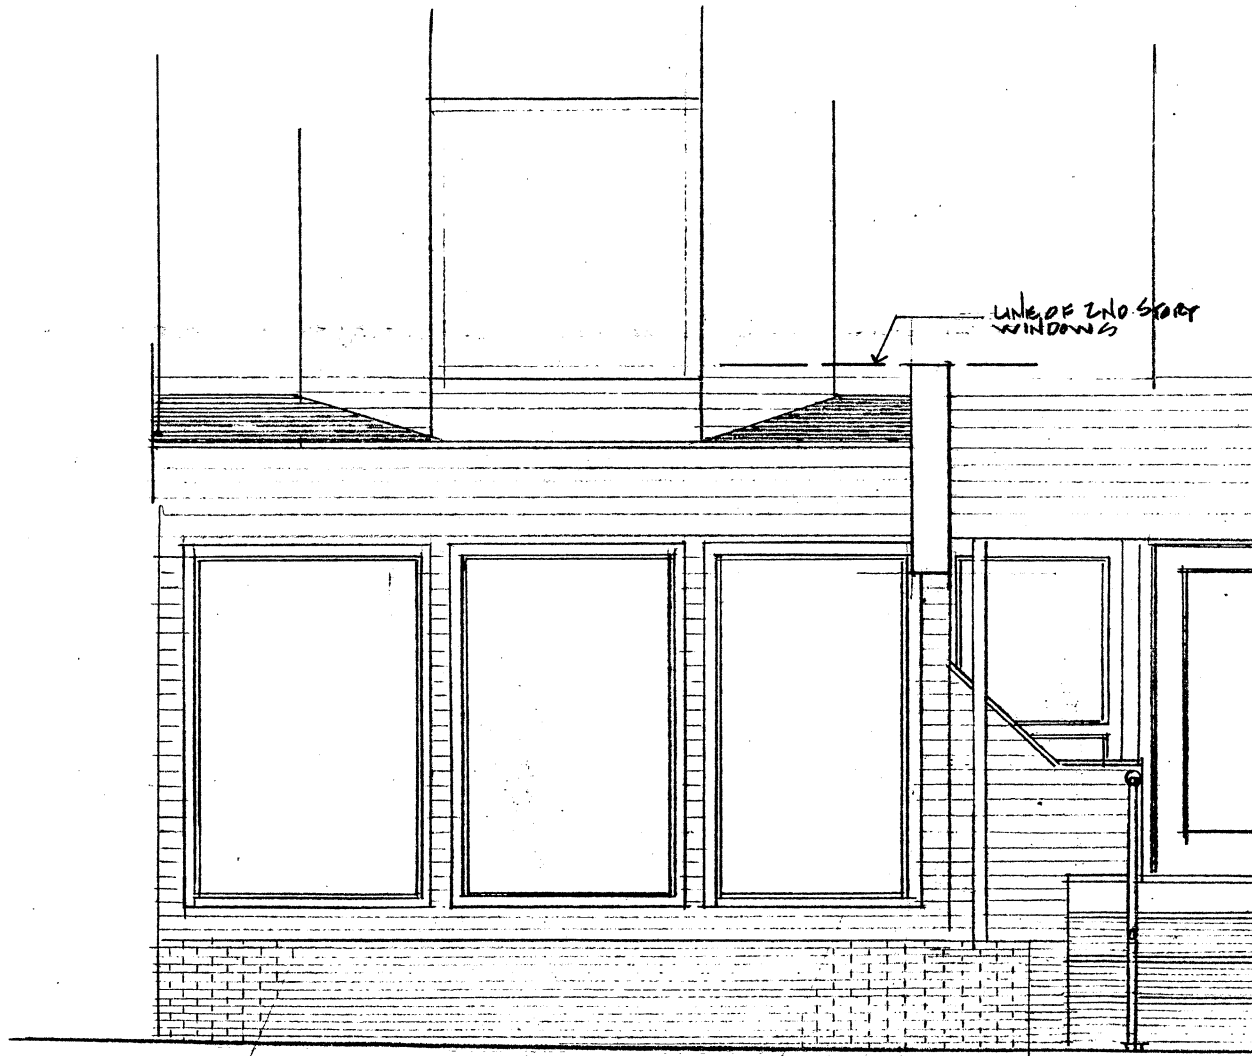


STREET ELEVATION
1/4" = 1'-0"

GENERAL NOTES:

1. DOUBLE PAVED INTERIALLY ILLUMINATED
2. INTERIALLY PAVED W/ 2'2" x 2'2" x 1/4" L/S
3. STEEL BASED TO STRUCTURAL SPECIFICATIONS
4. ALL MASS ELEV. CODE APPROVED

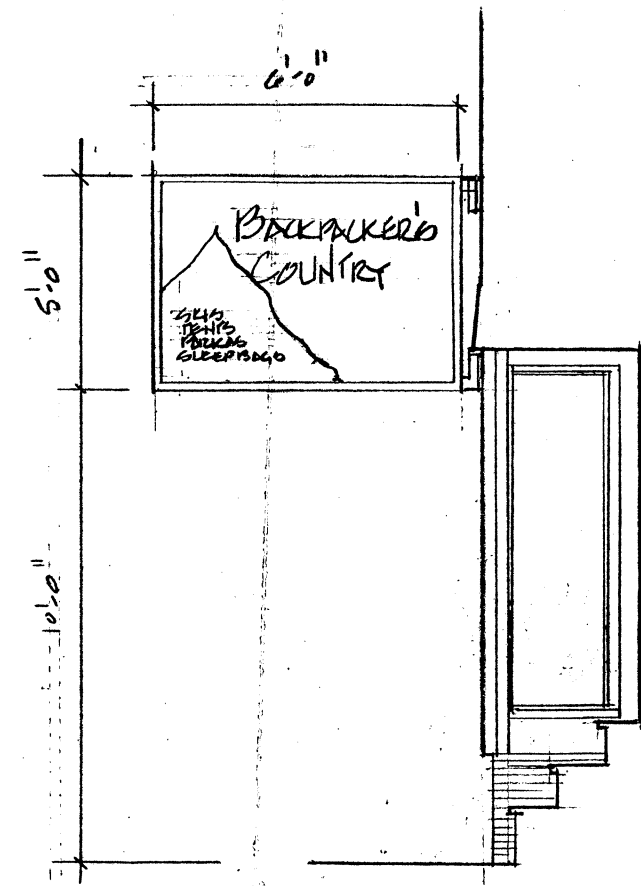

SIDWALK ELEVATION VIEWED EAST
1/4" = 1'-0"

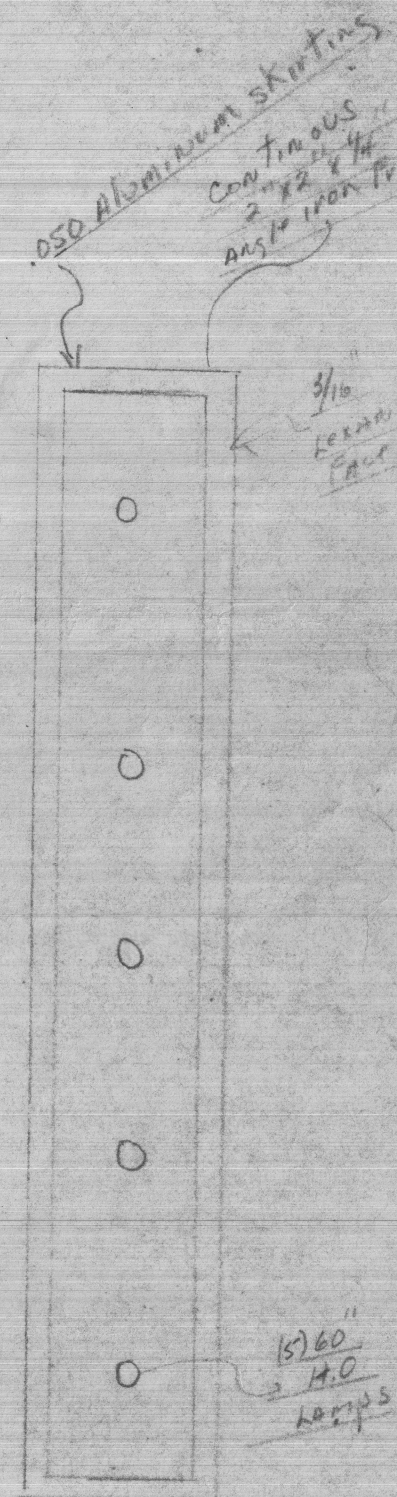

End View

SCALE 1/2" = 1'-0"
NOTE SIGN TO BE
THRU BOLTED TO BUILDING

5/18

72

RECEIVED
Cambridge,
OFFICE OF CITY CLERK

5/18

1977

MAY 25 3 20 PM '77

To the Honorable, the City Council of the City of Cambridge:

CAMBRIDGE, MASS.

PRIOR TO APPROVAL OF THE CITY COUNCIL, EACH PETITION MUST BE ACCOMPANIED BY A DRAWING OF PROPOSED SIGN, INDICATING DESIGN AND DIMENSIONS AND LOCATION ON PREMISES.

The undersigned respectfully prays that Backpackers Country be granted permit to erect a sign of the following specifications in front of premises at 10-B Mt Auburn St.
at 10-B Mt Auburn St.

Type: E

(State whether Electric or otherwise and material used in construction)

Electric Two faced Aluminum and Lexan

Reading matter to go on sign: _____

Backpackers Country C Logo?

Tents Stairs Parkas Sleeping Bags

Size: 5' x 6' 5' x 6'

Weight: approx 200 lbs

How Erected: A: 6' 0" 8' 0" B: 10' 0" 10' 0"

(A: Give exact distance sign is to extend from building over sidewalk.)
(B: Also exact distance from bottom of sign to sidewalk.)

Height Above Grade: Bottom 10' Top 15'

Robert H. Boyette
Robert H. Boyette

(Signature of Applicant)

10 Mt. Auburn St., Cambridge
10 Mt. Auburn St., Cambridge

(Address)

661-3661

NOTICE - REGULATIONS

SECTION 1412.0 STATE BUILDING CODE

PROJECTING SIGNS

1. A projecting sign shall be constructed wholly of incombustible materials.

2. All signs must meet requirements of Zoning Ordinances and Building Code.

APPROVED: Vincent A. Ellis May 24, 1977
Milton T. Reddick May 19, 1977
for zoning only Date

15.H-96A

PETITION

¹
Backpacker Country
of Ralph H. Boynton
for sign
No. 10-B Mt. Auburn Street

June 6 19 77

In City Council, June 6 19 77

Referred to the Committee on

Attest:

LS
A

City Clerk