



Lot B<sup>1B</sup> is recorded in Land Court  
 Plan 7191<sup>L</sup>, Certificate # 63973

PLAN of LAND in CAMBRIDGE, MASS.  
 793 CONCORD AVE.

SCALE: 1" = 20'  
 JUNE 23, 1980

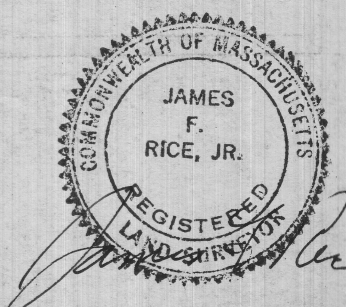

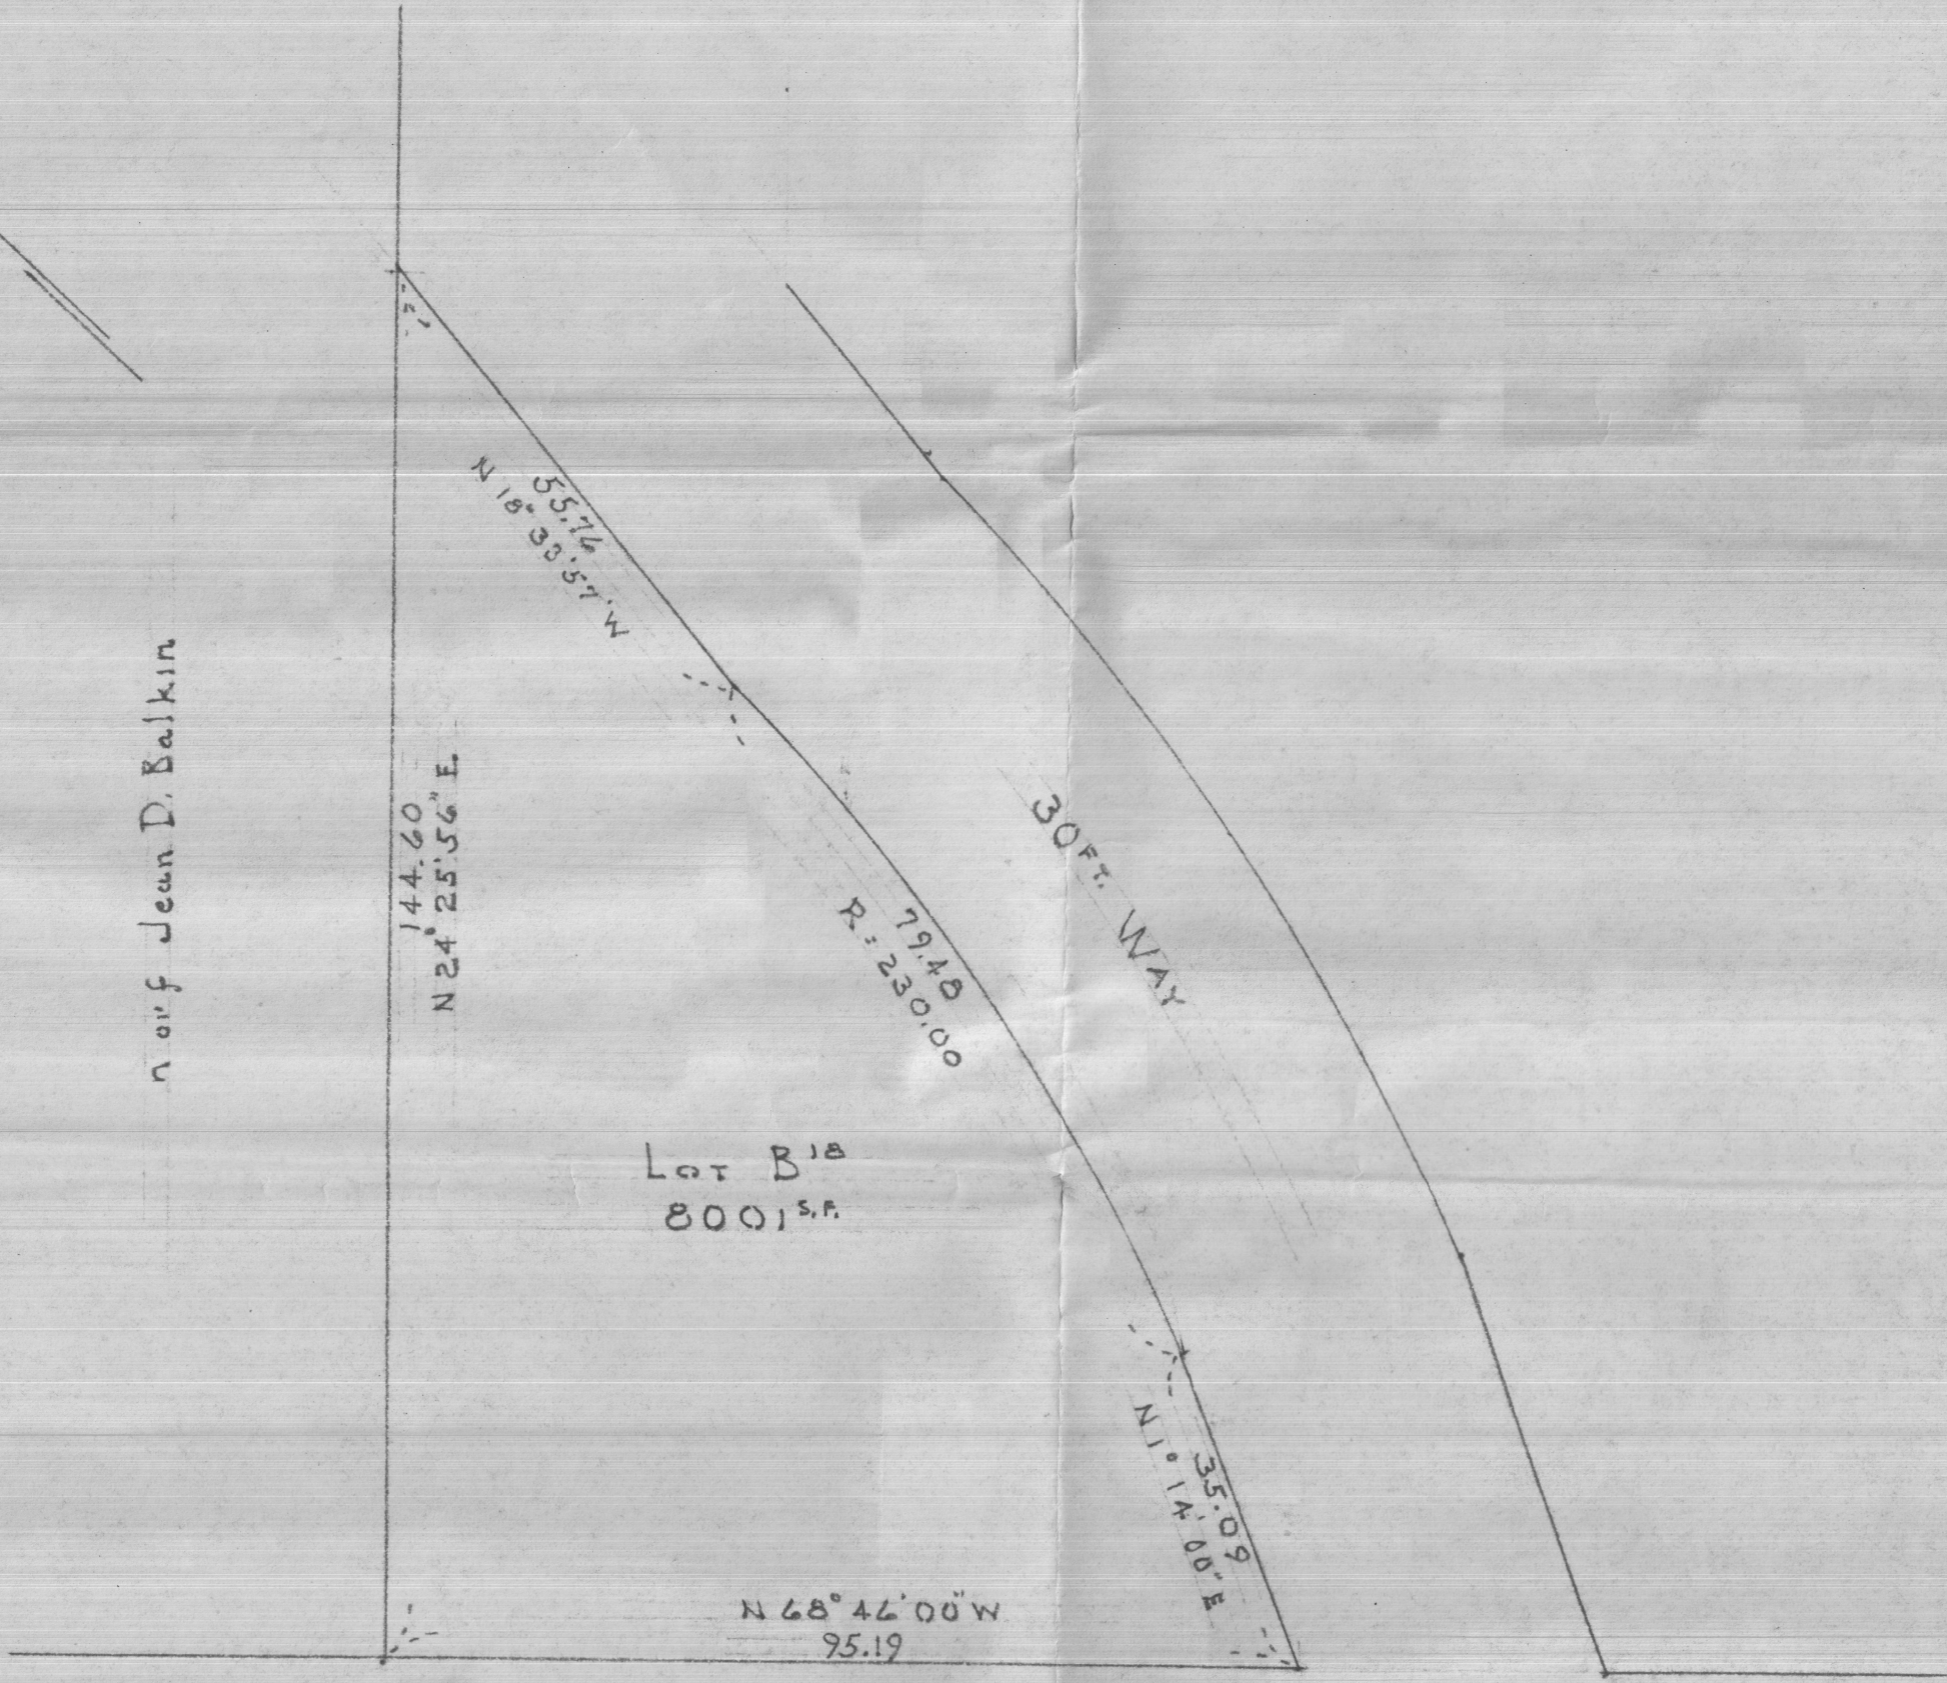

n of Jean D. Balkin


Lot B<sup>1B</sup>  
8001 S.F.

CONCORD AVE.

Lot B<sup>1B</sup> is recorded in Land Court  
Plan 7191<sup>L</sup>, Certificate # 63973

PLAN of LAND in CAMBRIDGE, MASS.  
793 CONCORD AVE.

SCALE: 1" = 20'  
JUNE 23, 1980

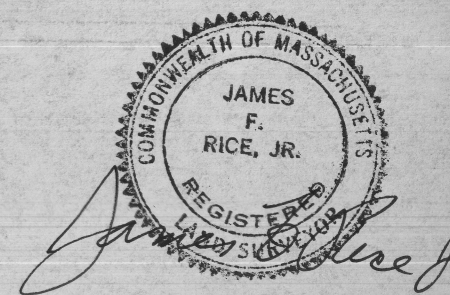

# City of Cambridge

MASSACHUSETTS

Agenda # 8 Appropriation of \$60,000 for the taking of the property at 763 Concord Avenue.

In City Council

June 23, 1980

198

	YEA	NAY	ABSENT	PRESENT
Mr. Kevin P. Crane	✓			
Mr. Thomas W. Danehy	✓			
Ms. Sandra Graham	✓			
Mr. Leonard J. Russell			✓	
Mr. David E. Sullivan	✓			
Mr. Walter J. Sullivan			✓	
Mr. Alfred Vellucci	✓			
Mr. David A. Wylie	✓			
Mayor Francis H. Duehay	✓			
	7	0	2	-

June 23, 1980

INTRODUCED BY CITY MANAGER JAMES L. SULLIVAN

AN ORDER CONCERNING APPROPRIATIONS FOR THE FISCAL YEAR BEGINNING JULY 1, 1979


FUNCTION	DEPARTMENT OR PROGRAM	SALARIES & WAGES	TRAINING & TRAVEL	OTHER ORDINARY MAINTENANCE	EXTRAORDINARY EXPENDITURES	APPROPRIATIONS
COMMUNITY MAINTENANCE AND DEVELOPMENT	Community Development			\$60 000		\$60 000

BE IT FURTHER ORDERED: That the above appropriations in the General Fund are to be financed by estimated revenues drawn from the following sources:


In City Council June 23, 1980.  
Adopted by a yeas and nays vote:-  
Yeas 7; Nays 0; Absent 2.  
Attest:- Paul E. Healy, City Clerk.

A true copy;

ATTEST:-

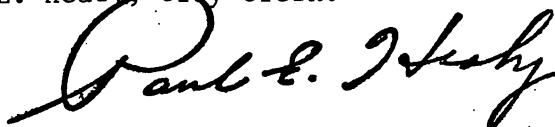

FINANCING PLAN	REVENUE
SALE OF CITY LAND ACCOUNT	\$ 60,000

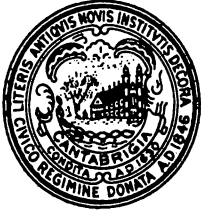

# CITY OF CAMBRIDGE

CAMBRIDGE, MASSACHUSETTS 02139  
Tel. 498-9011

EXECUTIVE DEPARTMENT  
JAMES L. SULLIVAN  
City Manager


June 23, 1980

To the Honorable, the City Council:

With reference to the taking of property at 763 Concord Avenue, Cambridge, for the Alewife EDA Project, as detailed in Agenda Item No. 11 of June 2, 1980, I respectfully request an appropriation of \$60,000.00 from the Sale of City Land Account to the Community Development Department to provide for this taking.

Passage of the attached order is recommended.

Very truly yours,

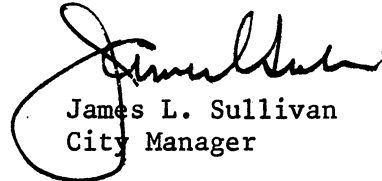

James L. Sullivan  
City Manager

JLS/b

Agenda # 8

F-274

Appropriation of \$60,000 for the taking of  
land at 763 Concord Avenue.

In City Council,

June 23, 1980

*MP*  
*- Order Adopted -*

*17-0-2*