



City of Cambridge

Applications and Petitions #2

IN CITY COUNCIL

October 2, 2000

ORDERED: That, in accordance with the provisions of an ordinance relative to erecting a sign, the Commissioner of Public Works be and hereby is authorized to grant a permit to **Charles Schwab** to erect a projecting sign in front of the premises numbered One Winthrop Square.

Provided that, before erecting the above named fire escape the petitioner shall obtain a permit from the Inspectional Services Department and file with the City Clerk a bond in the sum of Two Thousand (\$2,000.00) Dollars, conditioned to save harmless the City of Cambridge from all claims for damages arising from the installation, maintenance and use of said sign.

In City Council October 2, 2000.

Adopted by the affirmative vote of eight members.

Attest:- D. Margaret Drury, City Clerk.

A true copy;

ATTEST:-

A handwritten signature in black ink, reading "D. Margaret Drury". The signature is written in a cursive style with a large, looped "D" and a long, sweeping underline.

D. Margaret Drury
City Clerk

BARLO SIGNS

Sign Advertising • Screen Printing
SINCE 1969

Jann Robichaud

1-800-227-5674
EXT. 333

Corporate Office

158 Greeley St. Hudson, NH 03051
(603) 882-2638 Fax (603) 882-7680

Screengraphics Bldg. #2
(603) 882-2638 Fax (603) 598-0514

Branch Locations

92 Industrial Park Rd. Saco, ME 04072
(207) 282-2400 Fax (207) 284-9181

1407 Park St. Hartford, CT 06106
(860) 951-7574 Fax (860) 951-7575

e-mail barlosigns@aol.com

City Clerk -

Pls mail Bond
form to me so I
can turn it around.

T.y.

Jenn



158 Greeley St. Hudson, NH 03051-3422

Jennifer Robichaud
BARLO SIGNS
158 Greeley Street
Hudson, NH 03051

Mrs. Brenda Williams

617. 868. 5857

PERMANENT SIGN OR STRUCTURE THAT WILL OBSTRUCT THE PUBLIC WAY
MORE THAN SIX INCHES

Cambridge, 9/26/00 19__

To the Honorable, the City Council of the City of Cambridge:

EACH PETITION MUST BE ACCOMPANIED BY A DRAWING OF PROPOSED SIGN, INDICATING DESIGN AND DIMENSIONS AND LOCATION ON PREMISES.

The undersigned respectfully prays that Charles Schwab be granted permit to erect

a sign of the following specifications in front of premises located at one Withrop
Square, and owned by (X) Eliot Square Enterprises

Type of sign: Projecting
(State whether electric or otherwise and material used in construction)

Reading matter to go on sign:

Charles Schwab

Size: 11" X 5 3/4"

Weight: 20 lbs

Public Way
Obstruction:

A: _____
(A: Give exact distance sign
is to extend over sidewalk.)

B: _____
(B: Also exact distance from bottom
of sign to sidewalk.)

Height Above Grade: Bottom 10' Top 12'

APPLICANT HEREBY STATES THAT INFORMATION IS TRUE TO THE BEST OF HIS/HER KNOWLEDGE AND UNDERSTANDING. UNDER PAINS AND PENALTY OF PERJURY.

(Signature)

(Address)

ELIOT SQUARE ENTERPRISES, INC. TRUSTEE

ELIOT SQUARE ENTERPRISES, INC. TRUST

1270 SOLDIERS FIELD RD BOSTON MA 02135

(Telephone Number) 617-782-2600

NOTICE - REGULATIONS

Section 12.08.010 Municipal Code
Section 1212.0 State Building Code

Encroachments onto Streets
Projecting Signs

1. A projecting sign shall be constructed wholly of incombustible materials.
2. All signs must meet requirements of Zoning Ordinances and Building Code.

Approved as to Building Code

(Building Inspector)

(Date)

Approved as to Zoning Ordinances

(Date)

9/29/00



CITY OF CAMBRIDGE

INSPECTIONAL SERVICES DEPARTMENT CITY HALL
CAMBRIDGE, MASSACHUSETTS 02139 (617) 498-9013

Robert R. Bersani

Commissioner

To Whom It May Concern:

As owner or agent of X PEET'S COFFEE & TEA @ 100 MOUNT AUBURN
CAMBRIDGE, 02138, Cambridge, Massachusetts,
X I do hereby declare my disapproval _____ approval X of the installment of:

Canopy over the sidewalk entrance: _____

Awnings over the windows: _____

Projecting sign: (1) 11" X 5'

of said property.

Signed: X [Signature]

Date: 9/26/00

Address: X 1400 PARK AVENUE

EMERYVILLE, CA 94608

Reply is requested within seven (7) days of date of this letter.



CITY OF CAMBRIDGE

INSPECTIONAL SERVICES DEPARTMENT CITY HALL
CAMBRIDGE, MASSACHUSETTS 02139 (617) 498-9013

Robert R. Bersani
Commissioner

To Whom It May Concern:

As owner or agent of X Tweeders store location, Cambridge, Massachusetts;

X I do hereby declare my disapproval _____ approval ✓ of the installment of:

Canopy over the sidewalk entrance: _____

Awnings over the windows: _____

Projecting sign: (1) 11" X 5'

of said property.

Signed: X [Signature] Date: 9-27-00

Address: X Eliot Square Enterprises.

Reply is requested within seven (7) days of date of this letter.




MT AUBURN ST ELEVATION
~~WINTHROP ST. ELEVATION~~




MT. AUBURN ST. ELEVATION


- ① Sign Proposed.
- ② different Photos

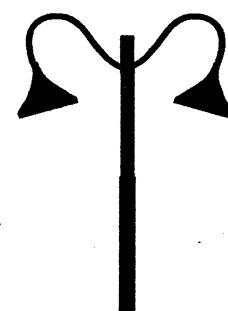

Front View

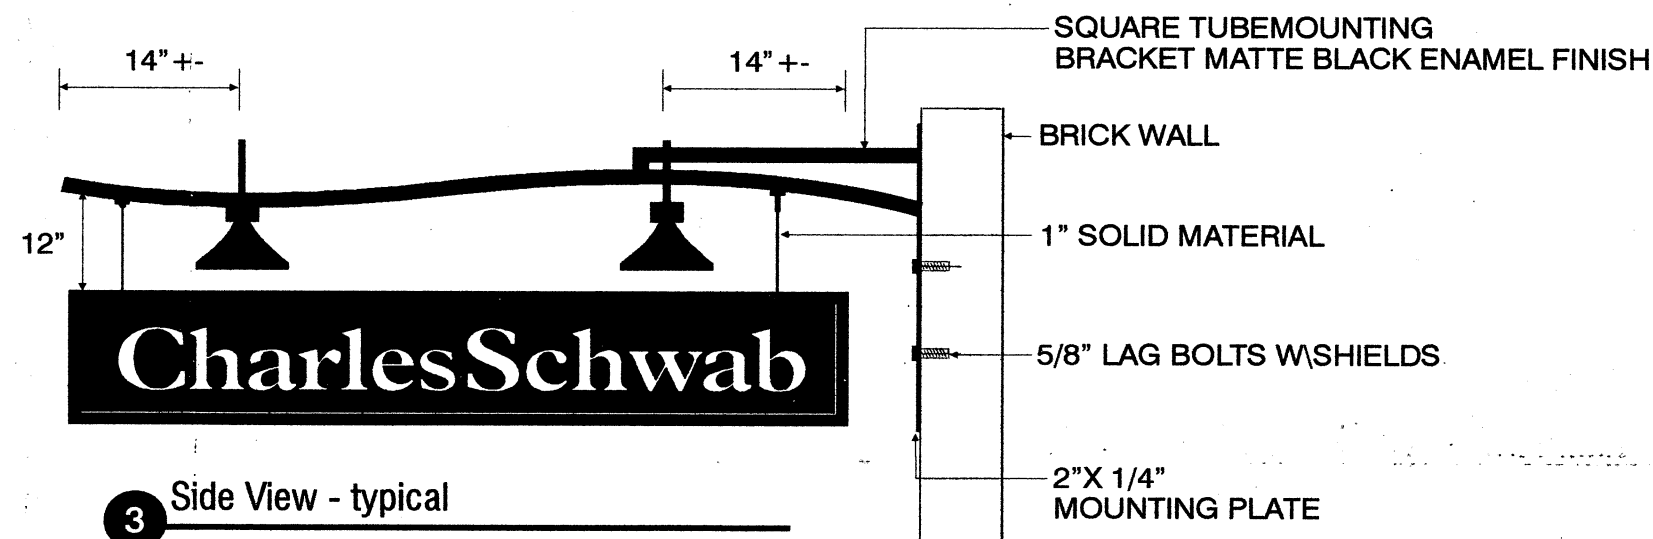

3 Side View - typical
 Scale: 1:16

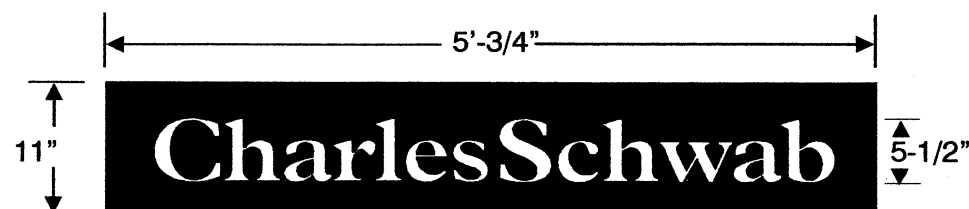

3 D\F Non-Illum. Sandblasted Sign Scale: 1:16
 Raised white letters with sandblasted background matching BM5\F826 Blue. U\L case Plantin Bold Copy

 MINA-TREE SIGNS, INC. P.O. Box 8406 Stockton, CA 95208-0406 (209) 941-2921 (209) 942-2132 FAX		REVISIONS		BY
		06.07.00		RDT
		06.21.00		RC
CLIENT Charles Schwab ADDRESS Cambridge Branch One Winthrop Sq. Cambridge, MA	SALESMAN Robin		This design is the exclusive property of MINA-TREE SIGNS, INC. It is loaned as part of an advertising or identification program being planned for you by MINA-TREE SIGNS, INC. It is requested this material not to be shown or otherwise divulged until transferred by actual sale.	
	DESIGNER RDT			
	DATE 06.07.00			
	SCALE NOTED			
	SHEET 1 OF 1			
		DESIGN NO.		cs\cambri



CITY OF CAMBRIDGE
COMMUNITY DEVELOPMENT DEPARTMENT

SUSAN B. SCHLESINGER
Assistant City Manager for
Community Development

ELIZABETH EPSTEIN
Deputy Director for
Community Development

SIGN CERTIFICATION FORM

COMMUNITY DEVELOPMENT DEPARTMENT

Applicant: BARLO SIGNS - Jennifer
for Charles Schwab.

Signature Jennifer Pulechano

Telephone: 800-227-5674(333) FAX: 603-882-7680

Location of Premises: One Winthrop Square

Zoning District: BB Overlay District: HSG

Date Application Submitted: 8/9/00

Sketch of Sign Enclosed: ☒ Yes ☐ No

PLEASE NOTE: All signs must receive a permit from the Inspectional Services Department (ISD) before installation. Community Development Department (CDD) action does NOT constitute issuance of a permit or certification that all other code requirements have been met. Do not contract for the fabrication of a sign until all permits have been issued including approval from the City Council, if necessary (see below)!

Copies: ISD ☐ City Clerk* ☒ CDD ☐ Applicant ☐

*Any sign or portion of a sign extending more than **six (6) inches** into the public sidewalk, must receive approval from the Cambridge City Council; a bond must be posted with the City Clerk. Forms for that approval are obtained at the Office of the City Clerk.

Area in Square feet: 4.58 Dimensions: 11' x 5'

Height (from ground to the top of the sign): Ca 12'

Length in feet of store front facing street: (a) 23' 2". Area of signs allowed accessory to store:
outside (1 x a) 23.2, behind windows (0.5 x a) 11.6. Area of all existing signs on
the store front to remain (including any freestanding sign): 7.2 sq wall. Area of additional signs
permitted: 16 sq.

Length in feet of building facade facing street: (a)_____. Area of signs allowed accessory to the building facade: outside ($1 \times a$)_____, behind windows ($0.5 \times a$)_____. Area of all existing signs on the building facade to remain (including any freestanding sign):_____.

Area of additional signs permitted:_____.

AREA: 13 square feet maximum. **HEIGHT ABOVE THE GROUND:** 20 feet but below the sills of second floor windows. **ILLUMINATION:** Natural or external only. **NUMBER:** one per store plus one per entry to the remainder of the building.

Sign conforms to requirements of Article 7.000: YES ✓ NO

Relevant sections: _____


COMMENTS: _____

Date: 8/2/20 CDD Representative

Lester Barb



MT. AUBURN ST. ELEVATION
 WINTHROP ST. ELEVATION

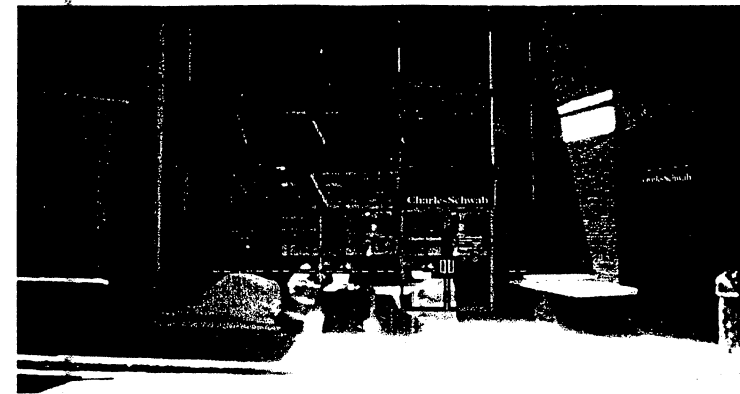

MT. AUBURN ST. ELEVATION

Not permitted by Simsbury

~~4 Existing Drawing~~

3 Proposed D/F Sandblasted sign


10' clearance

12' o/a Height


① Sign Proposed.
 ② different Photos



Front View

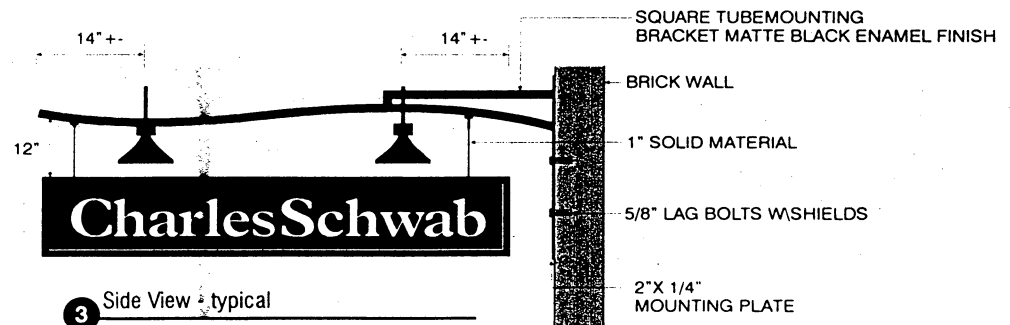

3 Side View - typical
 Scale: 1:16

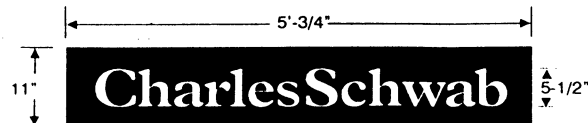

3 D/F Non-Illum. Sandblasted Sign Scale: 1:16
 Raised white letters with sandblasted background matching BM5/F826
 Blue, U/L case Plantin Bold Copy

 MINA-TREE SIGNS, INC. P.O. Box 8406 Stockton, CA 95208-0406 (209) 941-2921 (209) 942-2132 FAX		REVISIONS	BY
		06.07.00	RD
		06.21.00	RC
Charles Schwab ADDRESS: Cambridge Branch One Winthrop Sq. Cambridge, MA	SALESMAN: Robin DESIGNER: RD DATE: 06.07.00 SCALE: NOTED SHEET: 1 OF 1		This design is the exclusive property of MINA-TREE SIGNS, INC. It is loaned as part of an advertising or identification program being planned for you by MINA-TREE SIGNS, INC. It is requested that you not use it in any other way without the written consent of MINA-TREE SIGNS, INC.
	DESIGN NO.		cc/cambert2



CITY OF CAMBRIDGE
COMMUNITY DEVELOPMENT DEPARTMENT

SUSAN B. SCHLESINGER
Assistant City Manager for
Community Development

ELIZABETH ERSTEIN
Deputy Director for
Community Development

SIGN CERTIFICATION FORM

COMMUNITY DEVELOPMENT DEPARTMENT

Applicant: BARLO SIGNS - Jennifer
for Charles Schwab.

Signature Jennifer P. Schwab

Telephone: 800-227-5674(333) FAX: 603-882-7680

Location of Premises: One Winthrop Square

Zoning District: BB Overlay District: Hsg

Date Application Submitted: 8/9/00

Sketch of Sign Enclosed: ☒ Yes ☐ No

PLEASE NOTE: All signs must receive a permit from the Inspectional Services Department (ISD) before installation. Community Development Department (CDD) action does NOT constitute issuance of a permit or certification that all other code requirements have been met. Do not contract for the fabrication of a sign until all permits have been issued including approval from the City Council, if necessary (see below)!

Copies: ISD ☒ City Clerk* ☐ CDD ☐ Applicant ☐

*Any sign or portion of a sign extending more than **six (6) inches** into the public sidewalk, must receive approval from the Cambridge City Council; a bond must be posted with the City Clerk. Forms for that approval are obtained at the Office of the City Clerk.

Area in Square feet: 4.58 Dimensions: 11' x 5'

Height (from ground to the top of the sign): Ca 12'

outside (1 x a) 23.2, behind windows (0.5 x a) . Area of all existing signs on the store front to remain (including any freestanding sign): 7.2 # wall. Area of additional signs permitted: 16 #.

Area of additional signs permitted: _____


AREA: 13 square feet maximum. **HEIGHT ABOVE THE GROUND:** 20 feet but below the sills of second floor windows. **ILLUMINATION:** Natural or external only. **NUMBER:** one per store plus one per entry to the remainder of the building.

Relevant sections: _____

COMMENTS: _____

Date: 8/2/2011 CDD Representative

Date: 8/21/2024 CDD Representative Lester Barbieri


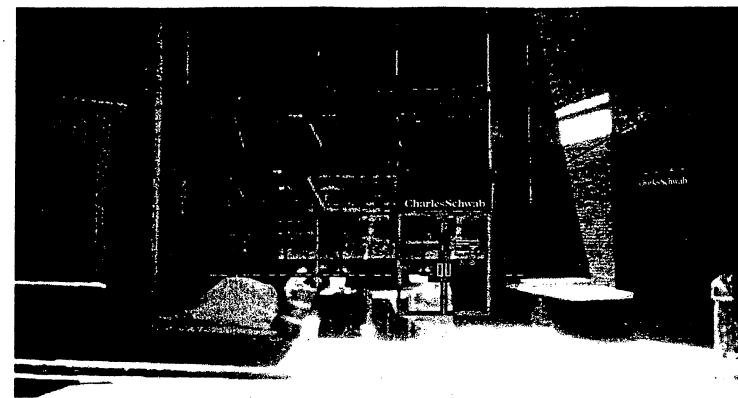


4 Existing
sign
3 Proposed D/F
Sandblasted
sign

Not permitted
if same as
sign
is
dictate


10' clearance
12' o/a Height

- ① Sign Proposed.
- ② different Photos

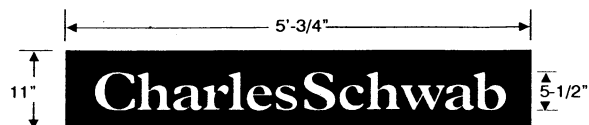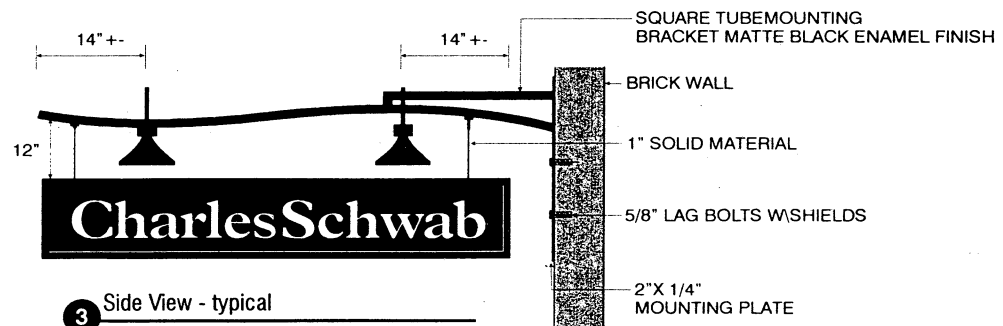


D\F Non-Illum. Sandblasted Sign **Scale: 1:16**
 Raised white letters with sandblasted background matching BM5\F826
 Blue. U/L case Plantin Bold Copy

	MINA-TREE SIGNS, INC. P.O. Box 8406 Stockton, CA 95208-0406 (209) 941-2921 (209) 942-2132 FAX		REVISIONS	BY
			06.07.00	RDT
			06.21.00	RC
CLIENT ADDRESS	Charles Schwab Cambridge Branch One Winthrop Sq. Cambridge, MA		SALESMAN Roblin DESIGNER RDT DATE 06.07.00 SCALE NOTED SHEET 1 OF 1	
			This design is the exclusive property of MINA-TREE SIGNS, INC. It is loaned as part of an advertising or identification program and may not be reproduced by MINA-TREE SIGNS. It is requested that material not be shown or otherwise displayed without prior approval and transformed by actual sale.	
			DESIGN NO. cs/cambriz2	

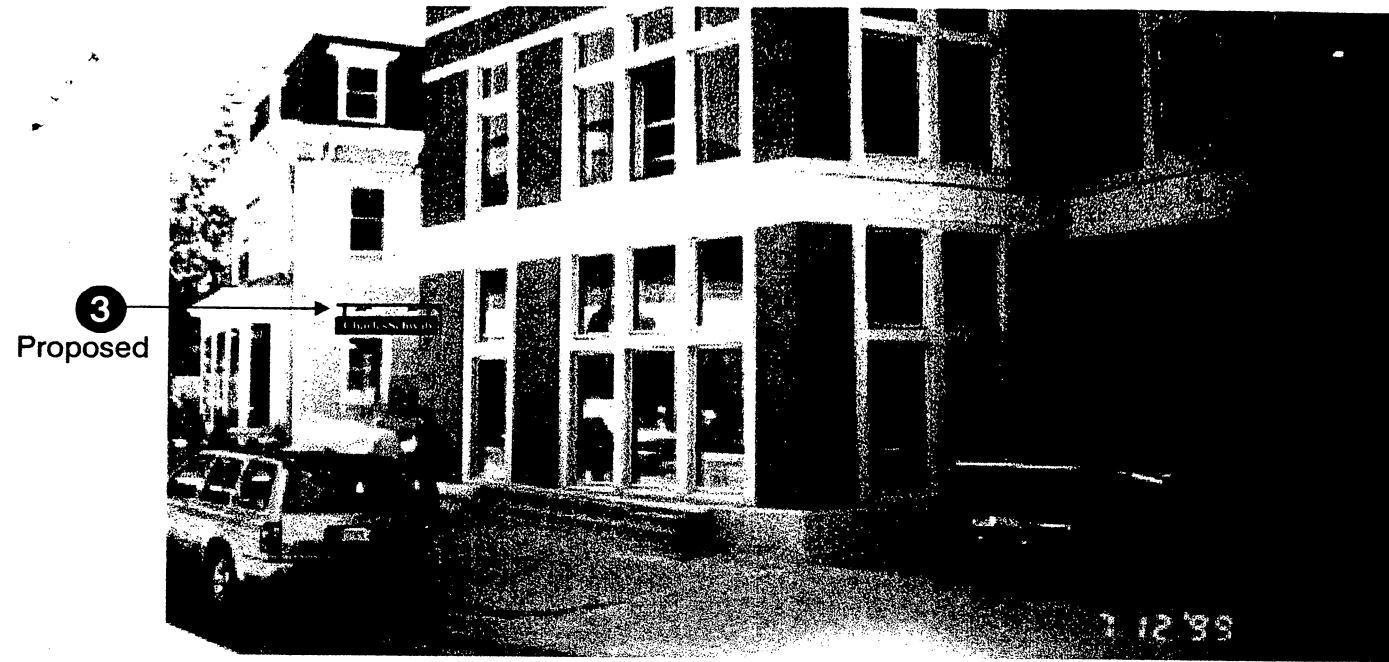

3
Proposed

MT AUBURN ST ELEVATION
WINTHROP ST. ELEVATION

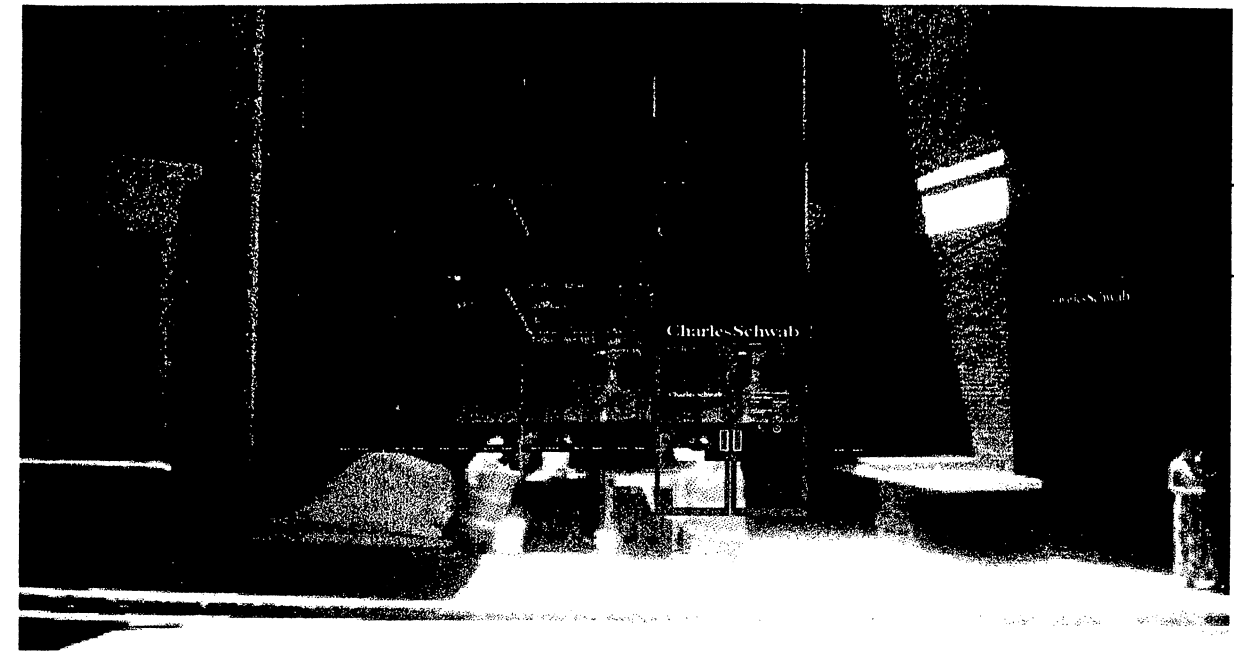


MT. AUBURN ST. ELEVATION


4 Existing awning
3 Proposed D/F Sandblasted sign

10' clearance
12' o/A Height


① Sign Proposed.
② different Photos

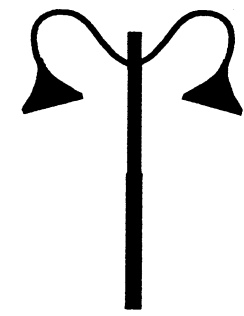

Front View

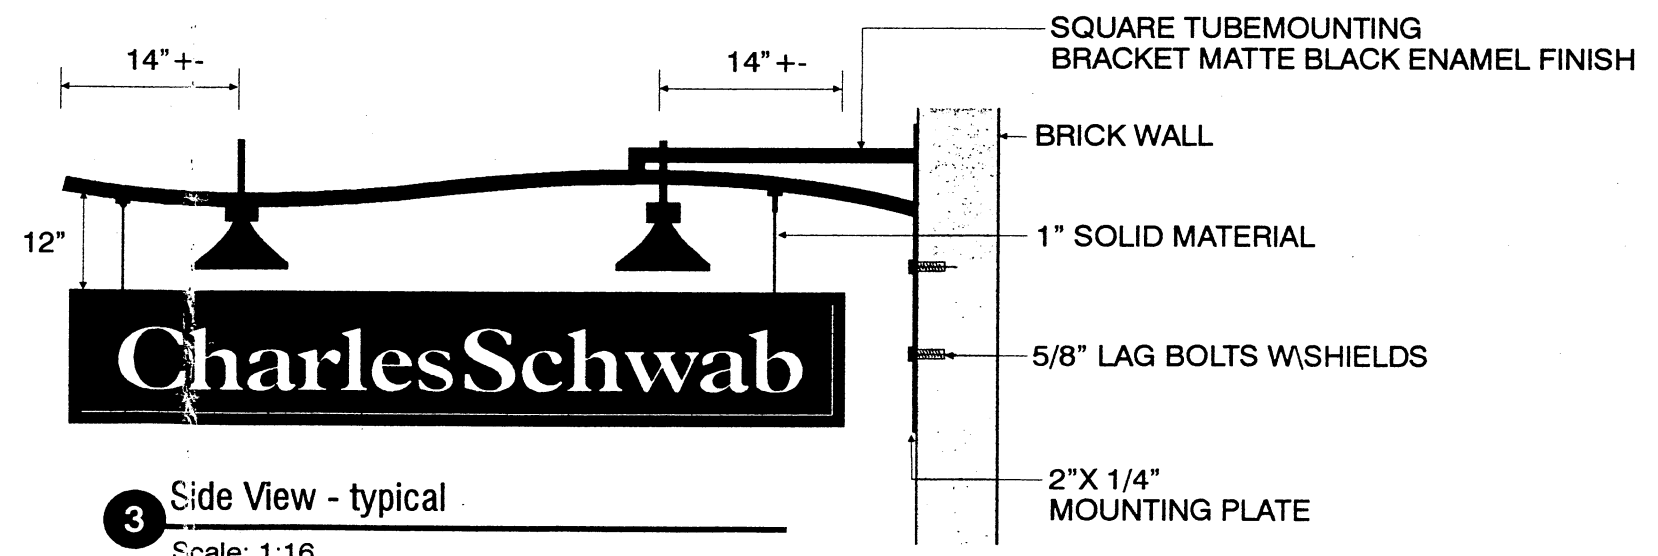

3 Side View - typical
Scale: 1:16

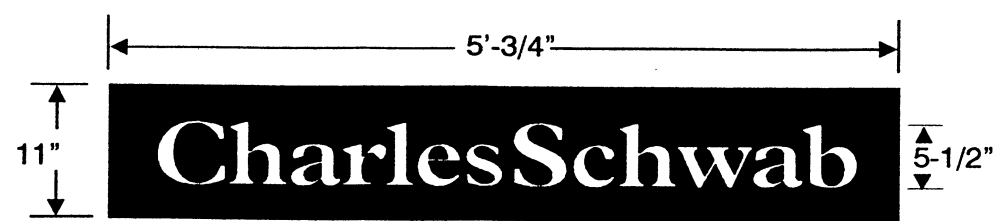

3 D\F Non-Illum. Sandblasted Sign Scale: 1:16

Raised white letters with sandblasted background matching BM5\F826 Blue. U\L case Plantin Bold Copy

 MINA-TREE SIGNS, INC. P.O. Box 8406 Stockton, CA 95208-0406 (209) 941-2921 (209) 942-2132 FAX		REVISIONS	BY
		06.07.00	RDT
		06.21.00	RC
Charles Schwab Cambridge Branch One Winthrop Sq. Cambridge, MA	SALESMAN	Robin	This design is the exclusive property of MINA-TREE SIGNS, INC. It is loaned as part of an advertising or identification program being planned for you by MINA-TREE SIGNS, INC. It is requested this material not to be shown or otherwise divulged until transferred by actual sale. DESIGN NO. cs\cambr12
	DESIGNER	RDT	
	DATE	06.07.00	
	SCALE	NOTED	
	SHEET	1 OF 1	



CITY OF CAMBRIDGE — INSPECTIONAL SERVICE
831 MASSACHUSETTS AVENUE CAMBRIDGE, MA 02139 499-6100

Permit No. _____ Fee Paid \$ _____

APPLICATION FOR SIGNS, BILLBOARDS, ETC.

The undersigned hereby applies for a permit to install (1)
projecting sign on the following premises:

Date 8/8/00

Location ONE Winthrop St
Name of Owner Charles Schwab Address same
Name of Contractor Barlo Signs Address 158 Greeley St Hudson NH 03051
Size of Sign 11" X 5' Material wood
Height above sidewalk 12' Projection from Building 5'6"
Area of Billboard _____ Material _____ State Permit No. _____
Roof Sign _____ Set back _____ Dist. Roof to Sign _____
Estimated Cost of sign 1,000 How is building occupied _____

Proposed Work (include sketch showing details of sign and location on lot/building)

install (1) externally illuminated projecting
sign 11" x 5'

Eric Shaw

Signature of Licensed Sign Erector

Jean Rueland

Signature of Owner or Authorized Representative

Address: Barlo 158 Greeley St NH 03051

Lic. No. 073751 Class Const Super

Address: 158 Greeley St Hudson NH 03051

My License expires 6/02

Telephone Number 800-227-5674 x333


I hereby certify under penalties of perjury that this proposed sign will not extend into the public way or City of Cambridge property.

Jean Rueland 8/8/00
Signature of owner or representative (date)


Note: if sign extends into public way, approval must be obtained from the City Council and a current bond must be on file with the City Clerk. A signoff from the City Clerk's Office must be obtained attesting to these requirements having been met before a permit will be issued.

Approved _____ Permit Granted _____ (date)
Zoning _____ date By _____

Approved _____
City Clerk (if applicable) date

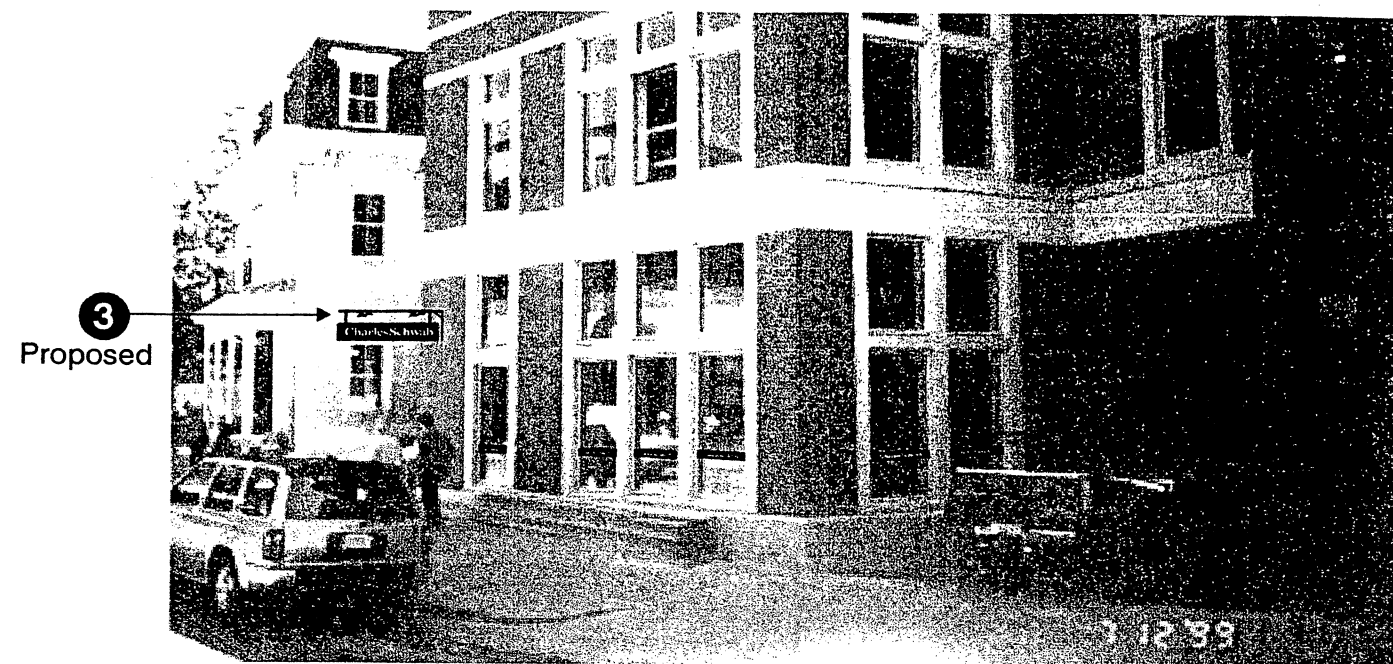


MT. AUBURN ST. ELEVATION
WINTHROP ST. ELEVATION


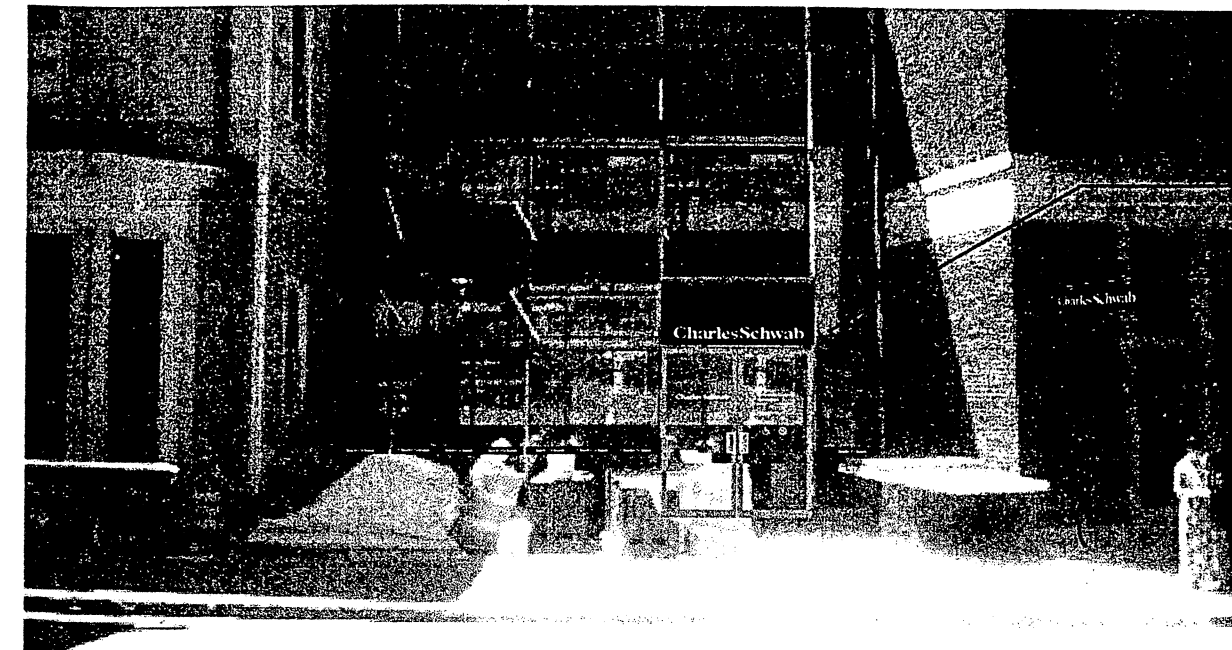


MT. AUBURN ST. ELEVATION

- ① Sign Proposed.
② different Photos

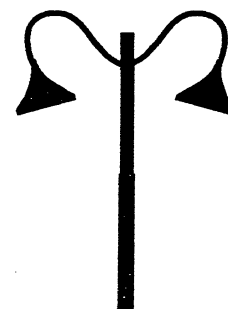

Front View

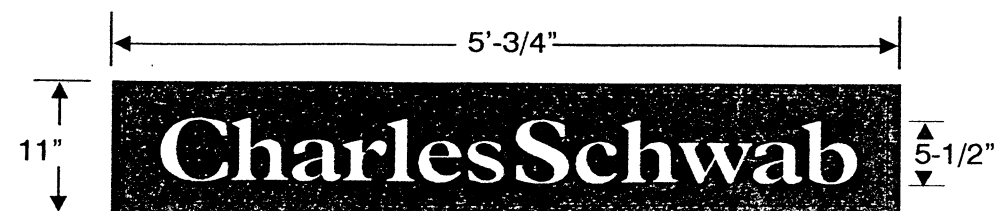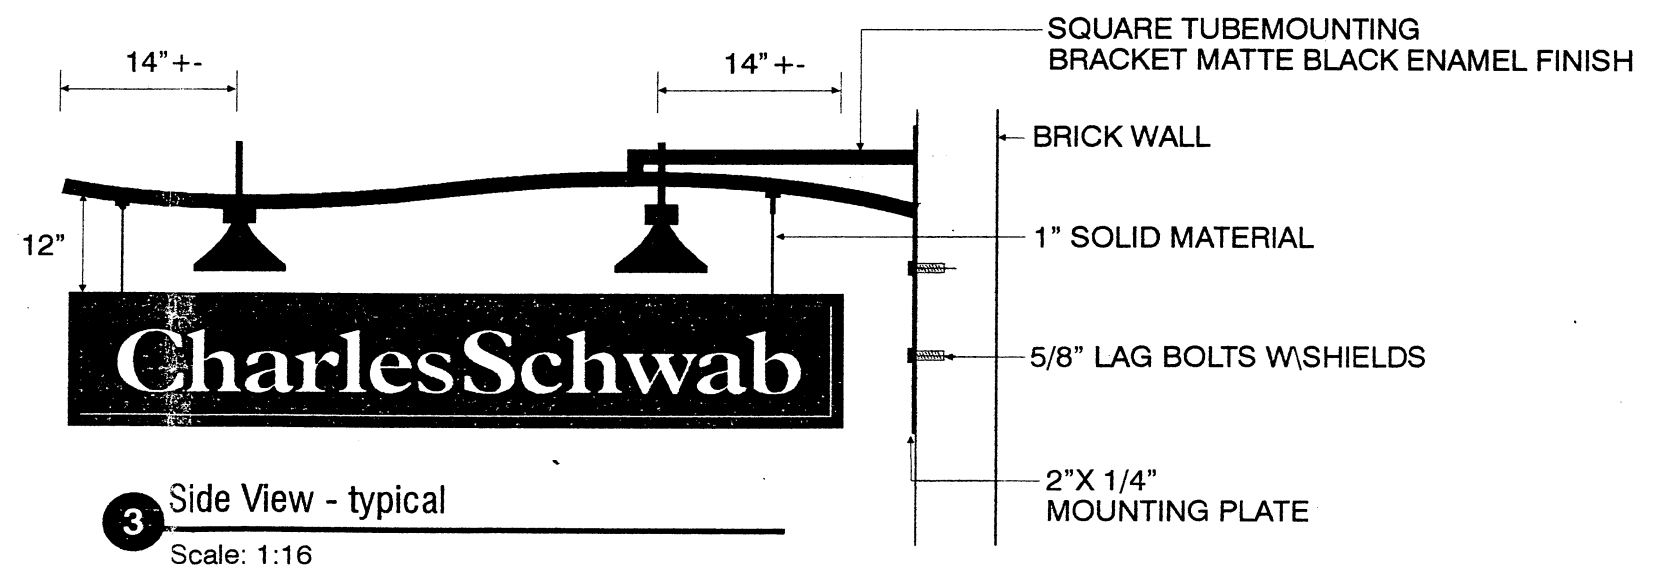

- ③ D\F Non-Illum. Sandblasted Sign Scale: 1:16
Raised white letters with sandblasted background matching BM5\F826 Blue. U\L case Plantin Bold Copy

 MINA-TREE SIGNS, INC. P.O. Box 8406 Stockton, CA 95208-0406 (209) 941-2921 (209) 942-2132 FAX		REVISIONS	BY
		06.07.00	RDY
		06.21.00	RC
Charles Schwab Cambridge Branch One Winthrop Sq. Cambridge, MA		SALESMAN	Robin
		DESIGNER	RDY
		DATE	06.07.00
		SCALE	NOTED
SHEET 1 OF 1		This design is the exclusive property of MINA-TREE SIGNS, INC. It is loaned as part of an advertising or identification program being planned for you by MINA-TREE SIGNS, INC. It is requested this material not to be shown or otherwise divulged until transferred by actual sale. DESIGN NO. cs\cambri2	

Application & Petition #2

H 105

An application was received
from Charles Schwab, requesting
permission to erect a projecting
sign in front of the premises
numbered One Winthrop Square.

In City Council October 2, 2000

ORDER ADOPTED