



City of Cambridge

Calendar Item No. 15

IN CITY COUNCIL

September 30, 1985

ORDERED:

That the Commissioner of Public Works be authorized to construct driveways over sidewalks in front of estates upon the streets as hereinafter named, the expense thereof to be charged to the appropriation for Public Works Department, Paving (Edgestones and Sidewalks). The entire cost of material and labor furnished to be repaid to the City by the owners of the abutting estates.

F.L./Judith Clauson

37 Arlington Street

In City Council September 30, 1985.
Adopted by the affirmative vote of 9 members.
Attest:- Paul E. Healy, City Clerk.

A true copy;

ATTEST:-

A handwritten signature of Paul E. Healy in cursive script, written over a horizontal line.

Paul E. Healy, City Clerk.



City of Cambridge

Calendar Item No. 15

IN CITY COUNCIL

September 30, 1985

ORDERED:

That the Commissioner of Public Works be authorized to construct driveways over sidewalks in front of estates upon the streets as hereinafter named, the expense thereof to be charged to the appropriation for Public Works Department, Paving (Edgestones and Sidewalks). The entire cost of material and labor furnished to be repaid to the City by the owners of the abutting estates.

F.L./Judith Clauson

37 Arlington Street

In City Council September 30, 1985.
Adopted by the affirmative vote of 9 members.
Attest:- Paul E. Healy, City Clerk.

A true copy;

ATTEST:-

A handwritten signature of Paul E. Healy in cursive script, written over a horizontal line.

Paul E. Healy, City Clerk.



City of Cambridge

Calendar Item No. 15

IN CITY COUNCIL

September 30, 1985

ORDERED:

That the Commissioner of Public Works be authorized to construct driveways over sidewalks in front of estates upon the streets as hereinafter named, the expense thereof to be charged to the appropriation for Public Works Department, Paving (Edgestones and Sidewalks). The entire cost of material and labor furnished to be repaid to the City by the owners of the abutting estates.

F.L./Judith Clauson

37 Arlington Street

In City Council September 30, 1985.
Adopted by the affirmative vote of 9 members.
Attest:- Paul E. Healy, City Clerk.

A true copy;

ATTEST:-

A handwritten signature of Paul E. Healy in cursive script, written over a horizontal line.

Paul E. Healy, City Clerk.



CITY OF CAMBRIDGE

CITY HALL, CAMBRIDGE, MASSACHUSETTS 02139 • (617) 498-9017

OFFICE OF
THE CITY CLERK

August 8, 1985

F.L./Judith Clauson
37 Arlington Street
Cambridge, MA 02140

Dear Ms. Clauson:

Please be advised that the City Council at its meeting of August 5th, 1985 was in receipt of your recent petition for a driveway at 37 Arlington Street. The Council, on motion of Councillor David Sullivan at the aforementioned meeting, tabled this petition (temporarily postponing final action) pending receipt of a more detailed plan of the proposed driveway.

Your anticipated cooperation in this matter will be greatly appreciated, both by this office and the City Council.

Very truly yours,

Paul E. Healy, City Clerk.

PEH/mh



CITY OF CAMBRIDGE

CITY HALL, CAMBRIDGE, MASSACHUSETTS 02139 • (617) 498-9017

OFFICE OF
THE CITY CLERK

July 17, 1985

Dear Neighborhood Representative:

Please be advised that this office is in receipt of a petition from F.L./Judith J. Clauson requesting a driveway at the premises numbered 37 Arlington Street.

The City Council has directed that all driveway petitions be submitted to the appropriate Neighborhood Associations where said curb cut would be made for their approval, prior to action by the City Council. Please indicate by return mail your approval or disapproval of said petition within ten days from the receipt of this letter. I have enclosed a self-addressed stamped envelope to facilitate your reply.

Your kind cooperation in this matter will be greatly appreciated by the members of the City Council.

Very truly yours,

Paul E. Healy, City Clerk.

Name of Neighborhood Association: _____

I hereby _____ approve _____ disapprove said driveway petition.


Comments: _____

Neighborhood 9

Neighborhood 9 Association
c/o A.T. Sawyer
14 Avon Place
Cambridge, MA 02138

Sandy Grisby
Peabody Neighborhood Council
146 Chilton Street
Cambridge, MA 02138

KATHLEEN BORN, ARCHITECT
5 WALNUT AVENUE, CAMBRIDGE, MA

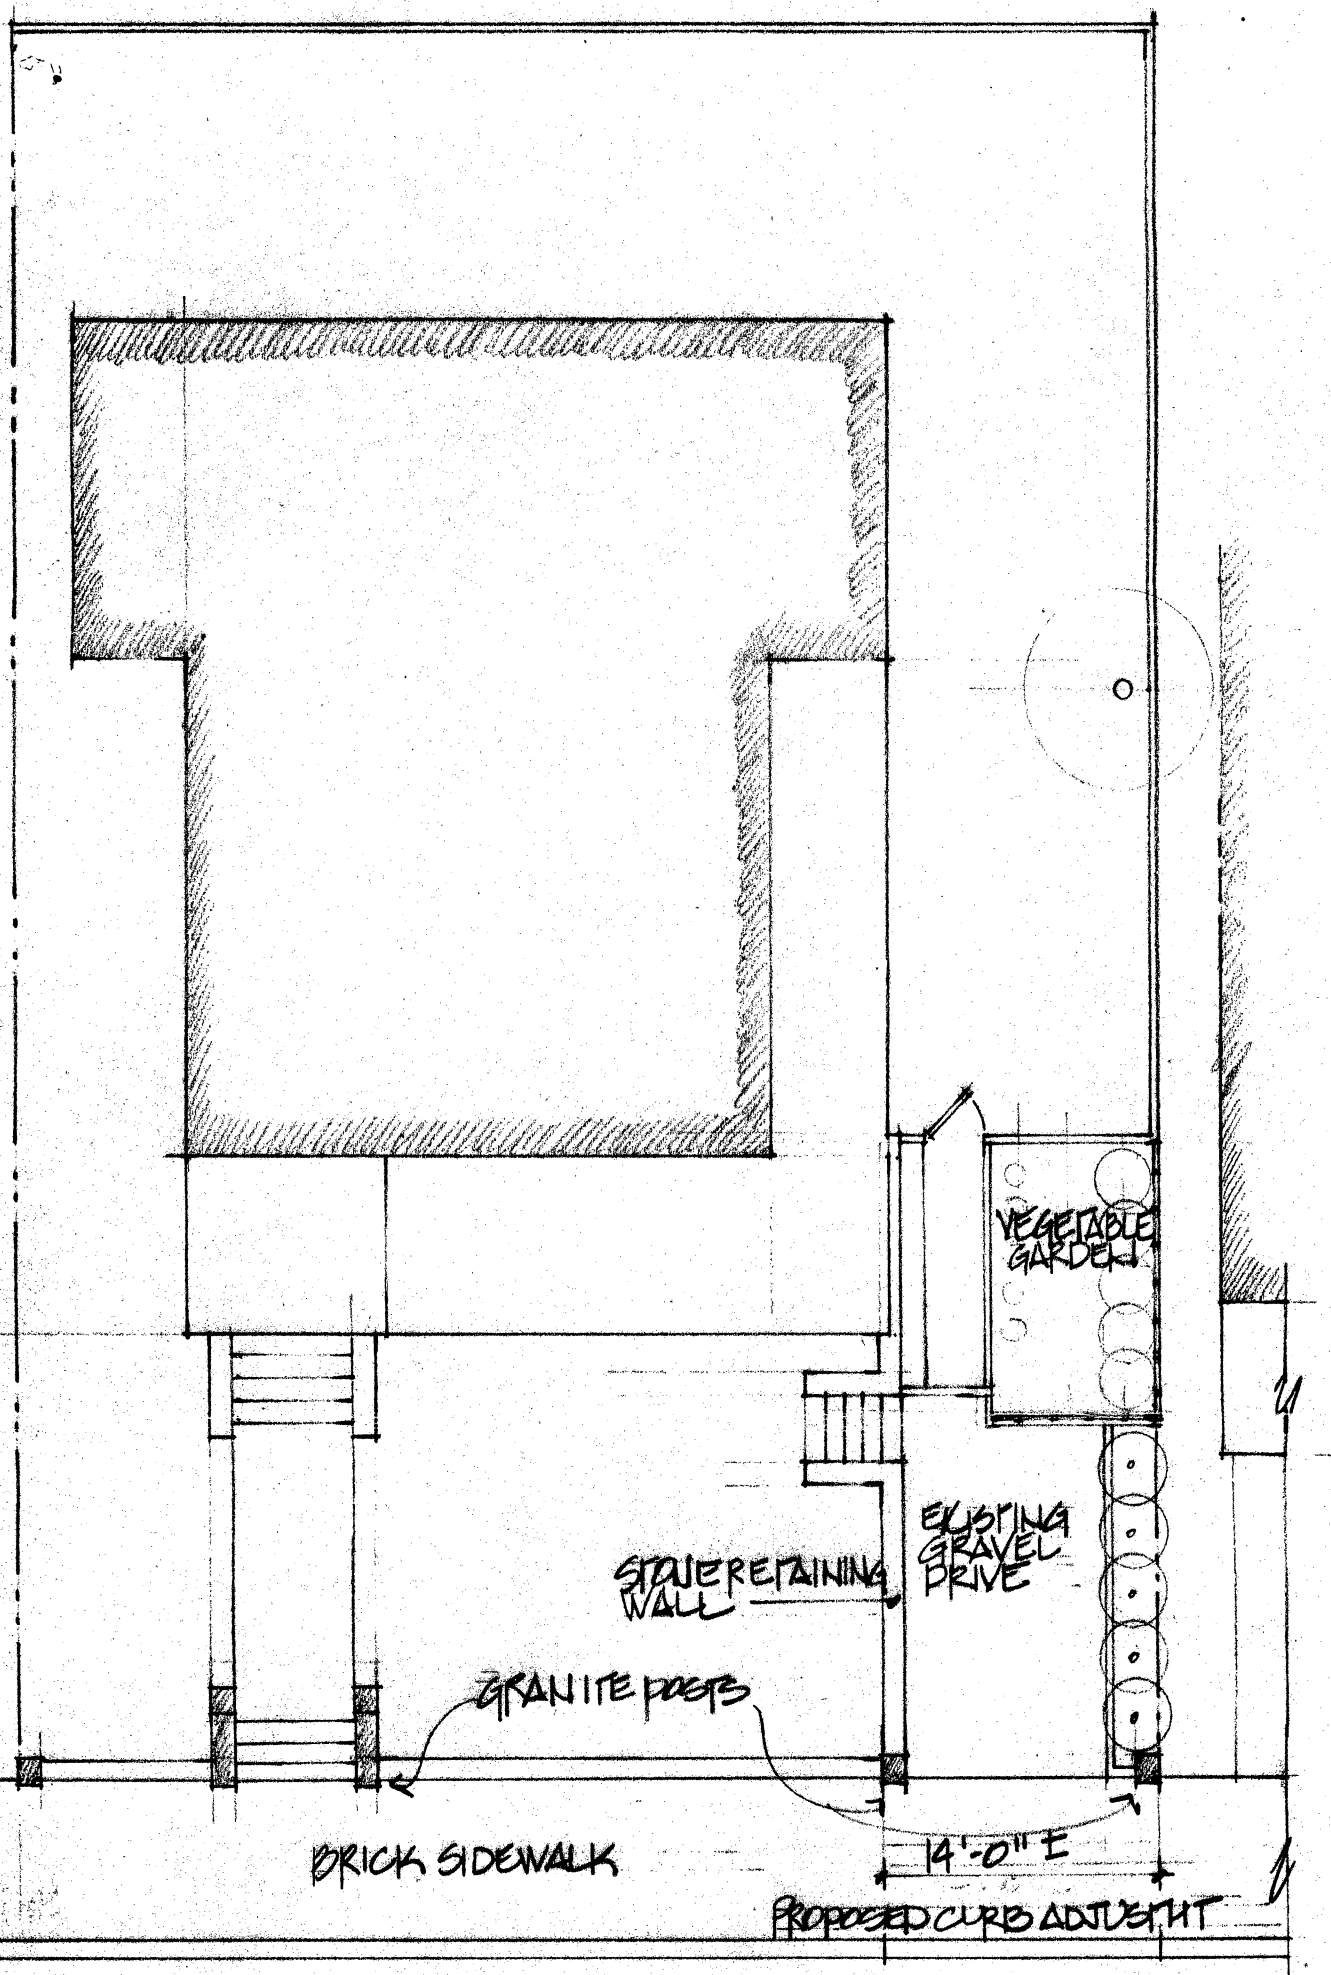

PLOT PLAN - 37 STARLINGTON STREET
CAMBRIDGE, MA
1" = 100'

PETITIONER JUDITH J. CLAUSON

ADDRESS OF CURB CUT REQUEST 37 ARLINGTON ST

(Signature)

✓ APPROVED _____ DISAPPROVED _____

TRAFFIC AND PARKING DEPARTMENT
Kenneth M. Preston
 (Signature)

 X APPROVED DISAPPROVED

CM

(Signature)

 APPROVED DISAPPROVED

Joseph J. Cellucci
(Signature)

(Signature) *Contingent upon approval of a scaled, detailed
 off street open parking plan*
 APPROVED DISAPPROVED

(Signature)

APPROVED

6/27/85

Cambridge, 10 June 1985
OFFICE OF CITY CLERK


To the Honorable, the City Council of the

City of Cambridge:

JUL 15 10 33 AM '85
CAMBRIDGE, MASS.

The undersigned respectfully pray that a driveway for residential use may be constructed and agrees to deposit with the City Treasurer the sum of seventy five (\$75.00) dollars, subject to the following conditions, to wit: In case the amount so deposited is in excess of the cost of the driveway, the difference shall be refunded by the City Treasurer, but in case the cost of the driveway exceeds that deposit, said deposit shall be applied as a credit to the bill and the balance shall be paid to the City Treasurer within thirty days from the receipt of the bill.

Location of proposed driveway 37 Arlington Street

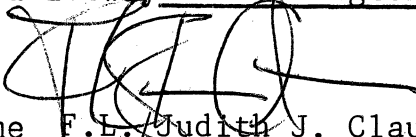
Owner or Owners Name F.L. Judith J. Clauson

Address 37 Arlington Street

Cambridge, MA 02140

Telephone Number 492-5588

OK Bob Mc

#15 43. 9/30/85
PETITION H-84

of F.L./Judith J. Clauson

for Driveway at premises

No. 37 Arlington Street

10 June 1985

(Received July 15, 1985)

Location of driveway approved by

[Signature]
Commissioner of Public Works

Neighborhood notified 7/8/85 mh
#9

In City Council, August 5, 1985

Referred to the Committee on Roads and
Bridges 9/30/85

Attest: *[Signature]*
City Clerk
8/5/1985 9-10/17/85
Order adopted
copy of letter sent to Dept concerned

Noted pending
Receipt of Plans
Petitioner notified by letter of tabling +
request for plans. 8/8/85 mh
(copy of letter as then)