



CITY OF CAMBRIDGE

CITY HALL, CAMBRIDGE, MASSACHUSETTS 02139 • (617) 498-9017

OFFICE OF
THE CITY CLERK

December 21, 1983


Postmaster
Harvard Square
Cambridge, MA 02138

Dear Mr. Postmaster:

Enclosed herewith for informational purposes you will find a copy of an order adopted by the Cambridge City Council at its meeting of Monday, December 19, 1983. Said order changing the street address of the premises numbered 29 Hampshire Street to One Kendall Square.

Your very kind attention in this matter will be greatly appreciated.

Very truly yours,

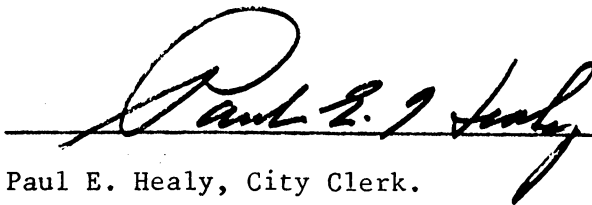
Paul E. Healy, City Clerk.

PEH/mh

Enclosure

cc: Postmaster in Central Square



CITY OF CAMBRIDGE

CITY HALL, CAMBRIDGE, MASSACHUSETTS 02139 • (617) 498-9017

OFFICE OF
THE CITY CLERK

December 21, 1983


Postmaster
Central Square
Cambridge, MA 02139

Dear Mr. Postmaster:

Enclosed herewith for informational purposes you will find a copy of an order adopted by the Cambridge City Council at its meeting of Monday, December 19, 1983. Said order cchanging the street address of the premises numbered 29 Hampshire Street to One Kendall Square.

Your very kind attention in this matter will be greatly appreciated.

Very truly yours,

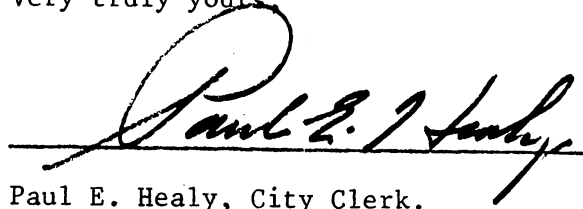

Paul E. Healy, City Clerk.

PEH/mh

Enclosure

cc: Postmaster in Harvard Square



City of Cambridge

Communication No. 5

IN CITY COUNCIL

December 19, 1983


COUNCILLOR CLINTON

- WHEREAS: This City Council is in receipt of a petition from the Athenaeum Group, which is currently developing the former Boston Woven Hose property in Kendall Square, comprising sixteen separate buildings, which will provide upon completion one million square feet of office, research and development space, making this development the largest conversion in the history of the City of Cambridge; and
- WHEREAS: This development, on a twelve acre site bounded by Broadway, Portland Street, Binney Street and Hampshire Street, has been known and numbered as 29 Hampshire Street and has long been identified and associated with the Kendall Square area; now therefore be it
- ORDERED: That this City Council, under the provisions of Chapter 17, Section 6 of the General Ordinances of the City of Cambridge, declares that the premises numbered 29 Hampshire Street shall be known and numbered in the future as ONE KENDALL SQUARE.

In City Council December 19, 1983.
Adopted by the affirmative vote of 7 members.
Attest:- Paul E. Healy, City Clerk.

A true copy;

ATTEST:-

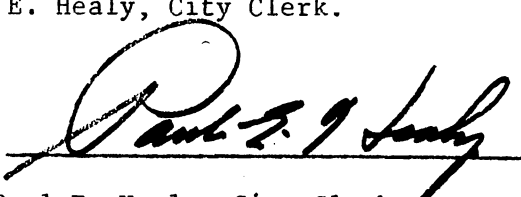
Paul E. Healy, City Clerk.



City of Cambridge

Communication No. 5

IN CITY COUNCIL

December 19, 1983

COUNCILLOR CLINTON

- WHEREAS: This City Council is in receipt of a petition from the Athenaeum Group, which is currently developing the former Boston Woven Hose property in Kendall Square, comprising sixteen separate buildings, which will provide upon completion one million square feet of office, research and development space, making this development the largest conversion in the history of the City of Cambridge; and
- WHEREAS: This development, on a twelve acre site bounded by Broadway, Portland Street, Binney Street and Hampshire Street, has been known and numbered as 29 Hampshire Street and has long been identified and associated with the Kendall Square area; now therefore be it
- ORDERED: That this City Council, under the provisions of Chapter 17, Section 6 of the General Ordinances of the City of Cambridge, declares that the premises numbered 29 Hampshire Street shall be known and numbered in the future as ONE KENDALL SQUARE.

In City Council December 19, 1983.
Adopted by the affirmative vote of 7 members.
Attest:- Paul E. Healy, City Clerk.

A true copy;

ATTEST:-

A handwritten signature in cursive script, reading "Paul E. Healy", written over a horizontal line.

Paul E. Healy, City Clerk.



City of Cambridge

Communication No. 5

IN CITY COUNCIL

December 19, 1983


COUNCILLOR CLINTON

- WHEREAS: This City Council is in receipt of a petition from the Athenaeum Group, which is currently developing the former Boston Woven Hose property in Kendall Square, comprising sixteen separate buildings, which will provide upon completion one million square feet of office, research and development space, making this development the largest conversion in the history of the City of Cambridge; and
- WHEREAS: This development, on a twelve acre site bounded by Broadway, Portland Street, Binney Street and Hampshire Street, has been known and numbered as 29 Hampshire Street and has long been identified and associated with the Kendall Square area; now therefore be it
- ORDERED: That this City Council, under the provisions of Chapter 17, Section 6 of the General Ordinances of the City of Cambridge, declares that the premises numbered 29 Hampshire Street shall be known and numbered in the future as ONE KENDALL SQUARE.

In City Council December 19, 1983.
Adopted by the affirmative vote of 7 members.
Attest:- Paul E. Healy, City Clerk.

A true copy;

ATTEST:-

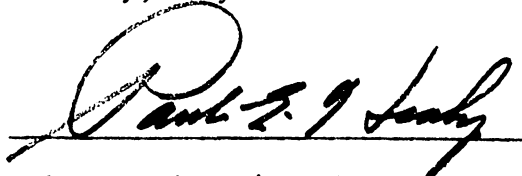
Paul E. Healy, City Clerk.



City of Cambridge

Communication No. 5

IN CITY COUNCIL

December 19, 1983


COUNCILLOR CLINTON

- WHEREAS: This City Council is in receipt of a petition from the Athenaeum Group, which is currently developing the former Boston Woven Hose property in Kendall Square, comprising sixteen separate buildings, which will provide upon completion one million square feet of office, research and development space, making this development the largest conversion in the history of the City of Cambridge; and
- WHEREAS: This development, on a twelve acre site bounded by Broadway, Portland Street, Binney Street and Hampshire Street, has been known and numbered as 29 Hampshire Street and has long been identified and associated with the Kendall Square area; now therefore be it
- ORDERED: That this City Council, under the provisions of Chapter 17, Section 6 of the General Ordinances of the City of Cambridge, declares that the premises numbered 29 Hampshire Street shall be known and numbered in the future as ONE KENDALL SQUARE.

In City Council December 19, 1983.
Adopted by the affirmative vote of 7 members.
Attest:- Paul E. Healy, City Clerk.

A true copy;

ATTEST:-

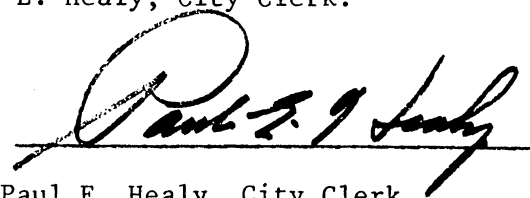
Paul E. Healy, City Clerk.



City of Cambridge

Communication No. 5

IN CITY COUNCIL

December 19, 1983


COUNCILLOR CLINTON

- WHEREAS: This City Council is in receipt of a petition from the Athenaeum Group, which is currently developing the former Boston Woven Hose property in Kendall Square, comprising sixteen separate buildings, which will provide upon completion one million square feet of office, research and development space, making this development the largest conversion in the history of the City of Cambridge; and
- WHEREAS: This development, on a twelve acre site bounded by Broadway, Portland Street, Binney Street and Hampshire Street, has been known and numbered as 29 Hampshire Street and has long been identified and associated with the Kendall Square area; now therefore be it
- ORDERED: That this City Council, under the provisions of Chapter 17, Section 6 of the General Ordinances of the City of Cambridge, declares that the premises numbered 29 Hampshire Street shall be known and numbered in the future as ONE KENDALL SQUARE.

In City Council December 19, 1983.
Adopted by the affirmative vote of 7 members.
Attest:- Paul E. Healy, City Clerk.

A true copy;

ATTEST:-

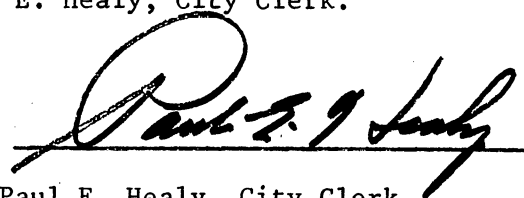
Paul E. Healy, City Clerk.

THE ATHENAEUM GROUP

RECEIVED BY
OFFICE OF CITY CLERK

215 First Street Cambridge, Massachusetts 02142 617-492-2155

DEC 19 4 45 PM '83

CAMBRIDGE, MASS.

December 19, 1983

Mayor Alfred Vellucci
Honorable City Council
City Hall
Cambridge, Massachusetts 02139

Dear Mayor Vellucci and City Councillors:

The Athenaeum Group is currently developing the former Boston Woven Hose property in Kendall Square. This site consists of 16 separate buildings and will comprise, upon completion, almost one million square feet of office and R&D space. This makes our development the largest conversion in the City's history. We are proud of the fact that we have saved over 90 percent of the complex, one of the last large-scale manufacturing sites in the City.

The Athenaeum Group has named the project ONE KENDALL SQUARE. We felt it was important that we preserve, along with the buildings, the historical connection to Kendall Square. As you are aware, Kendall Square no longer exists as a legal entity and the change of the MBTA subway stop to MIT/Cambridge Center will complete the transformation.

We believe One Kendall Square will represent the legacy of the area and the contribution it has made to the economic well-being of the City. The symbol of interlocking gears is a clear statement of our objective--one gear represents industry, two gears represent the mind at work. One Kendall Square is the result of economic evolution in Cambridge, from industry to high tech. Virtually all of our phase one tenants are Cambridge born businesses.

The current address for the entire 12 acre site is 29 Hampshire Street, even though it borders 4 separate streets. We respectfully petition the City Council to change the mailing address to One Kendall Square. This will not impact the existing street names; rather it will facilitate mail delivery by the U. S. Postal Service to our site.


We have enclosed an architects' sketch of the entry to One Kendall Square and our logo for your review. The Athenaeum Group and the six Cambridge companies expanding to One Kendall Square await your decision.

Sincerely,



David Clem
Partner


DC:mt
Enclosure

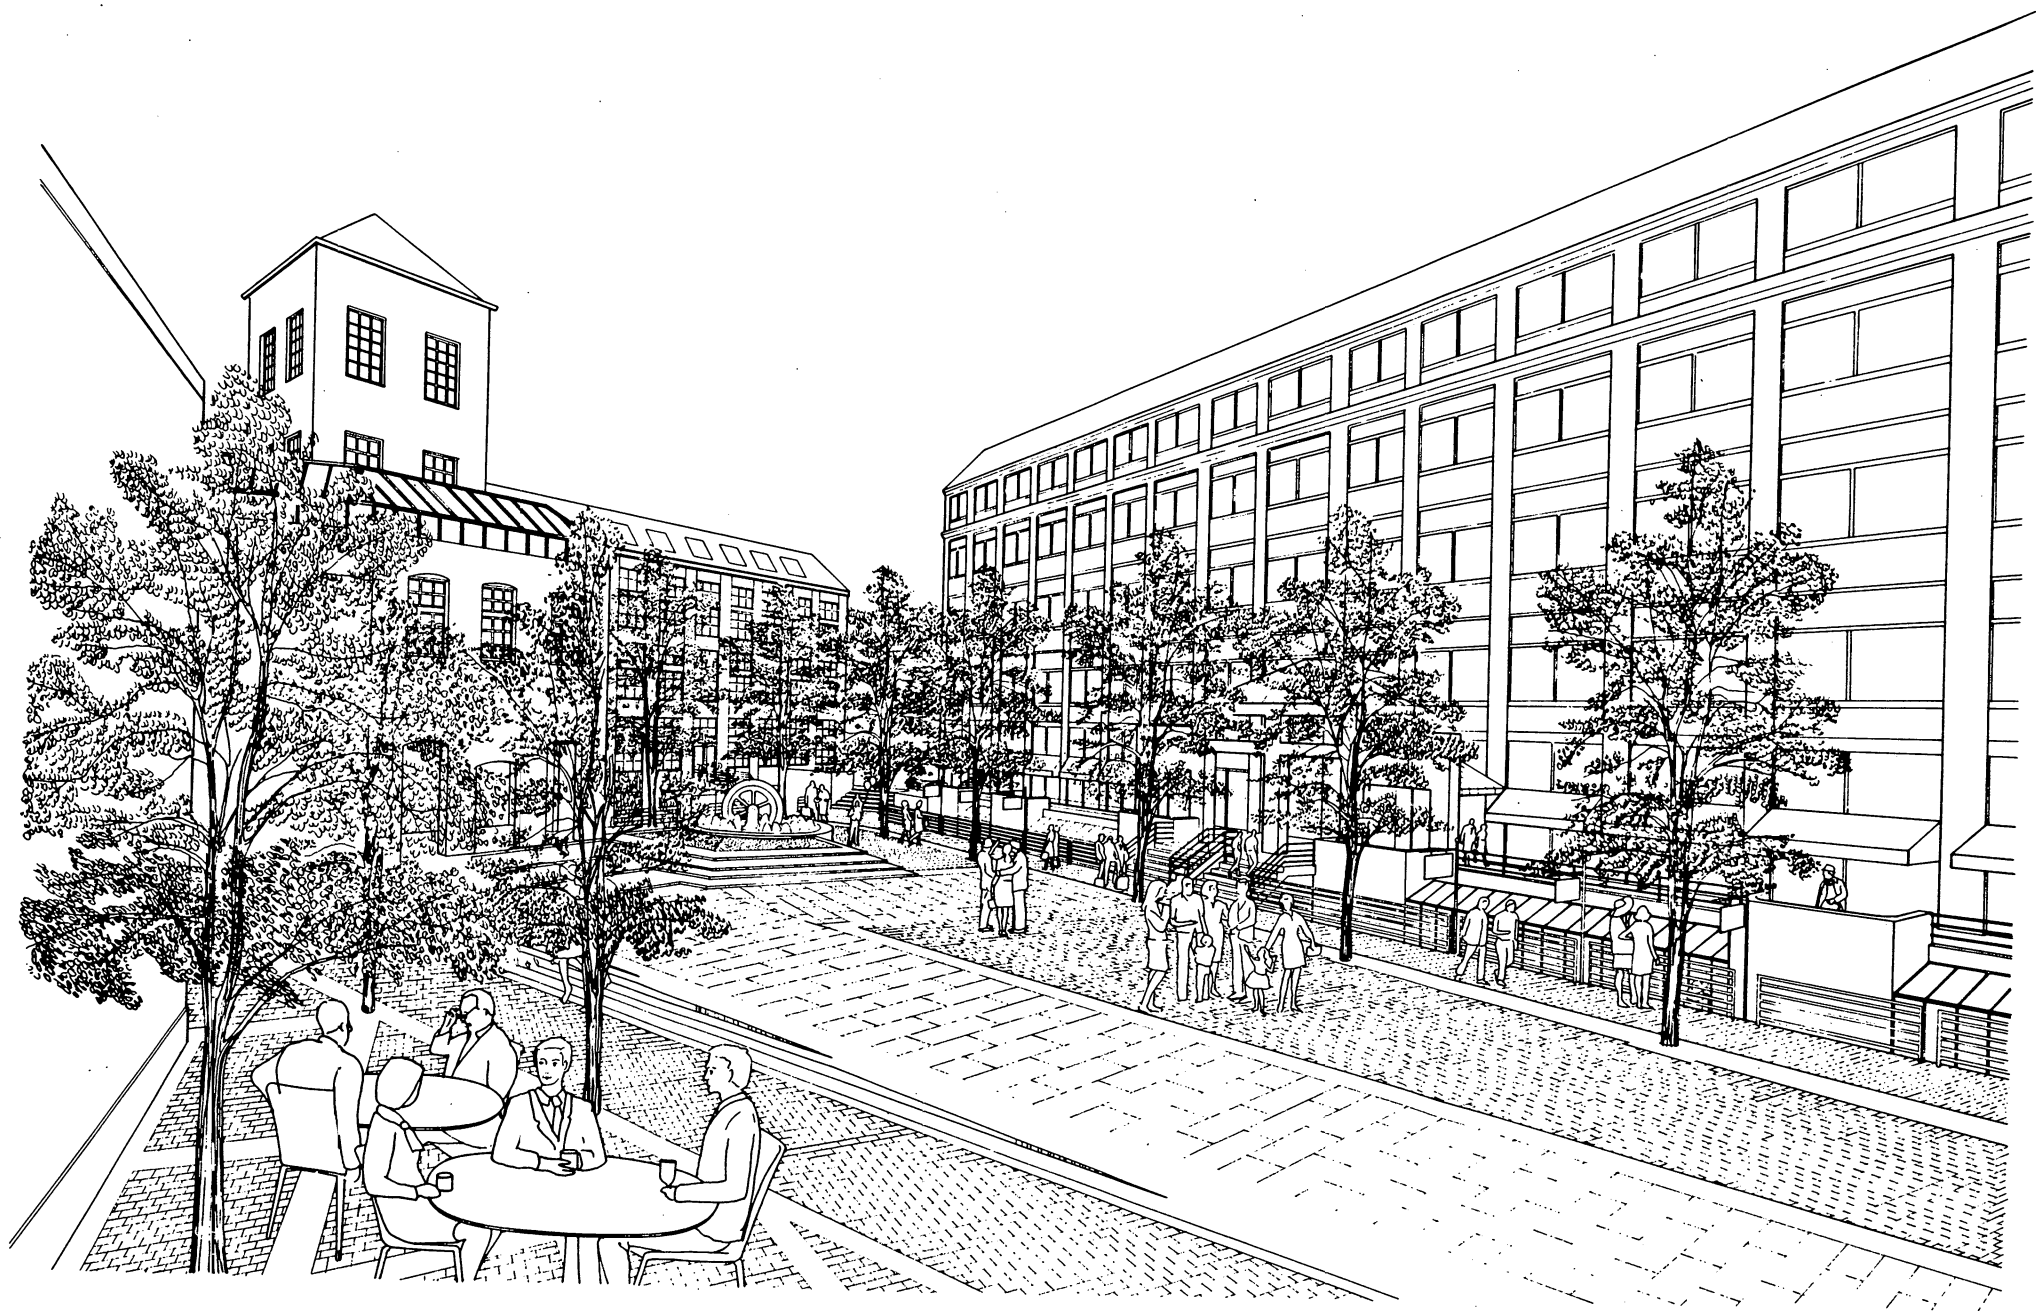

5'-11" 16' 16'

16 DAYS 9'-2" O.C. 7'-8" EXT. DIM.

18' 7'-8" 18' 5'-11"

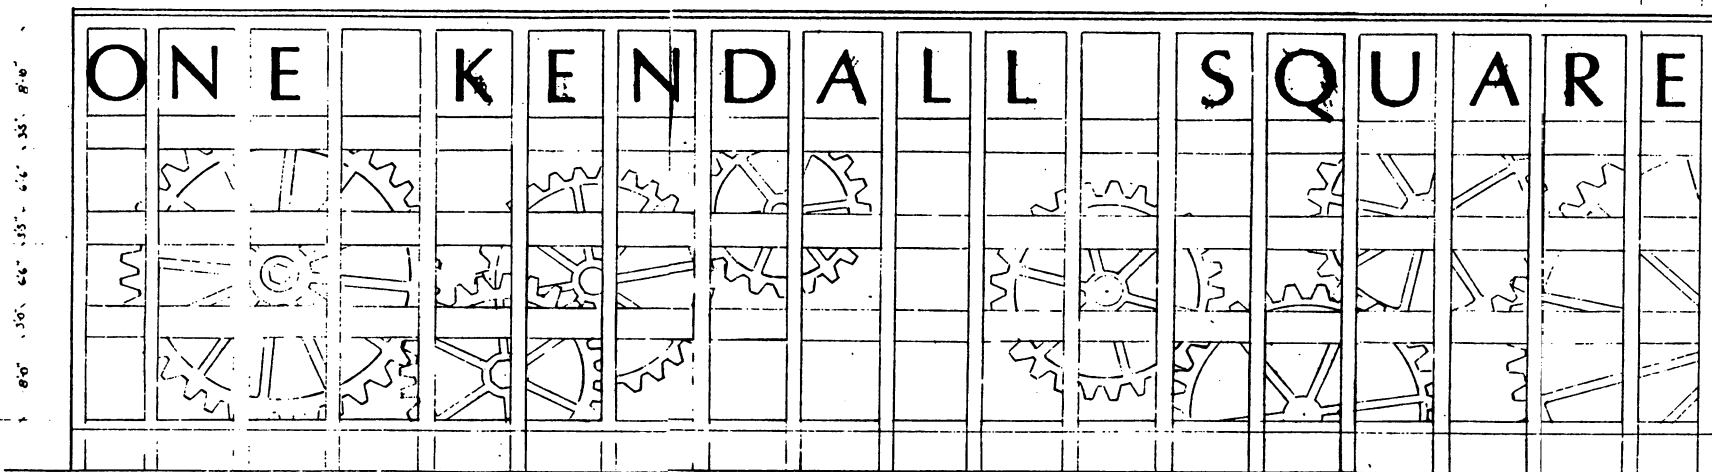

ARCHITECTURAL INNOVATIONS

EAST ELEVATION BUILDING NO. 12

AUGUST 30, 1983 SCALE 1/8"=1'-0"

GENERAL NOTES

- CONTRACTOR TO FIELD VERIFY ALL DIMENSIONS.
- CONTRACTOR TO NOTIFY ARCHITECT OF ANY ERRORS OR OMISSIONS IN ARTWORK PRIOR TO STARTING THE WORK.
- COLORS TO BE SELECTED BY THE ARCHITECT.
- TYPEFACE TO BE OPTIMA MEDIUM.

THE ATHENAEUM GROUP

RECEIVED BY
OFFICE OF CITY CLERK

215 First Street Cambridge, Massachusetts 02102 617-492-2155

DEC 19 4 44 PM '83

CAMBRIDGE, MASS.

December 19, 1983

Mayor Alfred Vellucci
Honorable City Council
City Hall
Cambridge, Massachusetts 02139

Dear Mayor Vellucci and City Councillors:

The Athenaeum Group is currently developing the former Boston Woven Hose property in Kendall Square. This site consists of 16 separate buildings and will comprise, upon completion, almost one million square feet of office and R&D space. This makes our development the largest conversion in the City's history. We are proud of the fact that we have saved over 90 percent of the complex, one of the last large-scale manufacturing sites in the City.

The Athenaeum Group has named the project ONE KENDALL SQUARE. We felt it was important that we preserve, along with the buildings, the historical connection to Kendall Square. As you are aware, Kendall Square no longer exists as a legal entity and the change of the MBTA subway stop to MIT/Cambridge Center will complete the transformation.

We believe One Kendall Square will represent the legacy of the area and the contribution it has made to the economic well-being of the City. The symbol of interlocking gears is a clear statement of our objective--one gear represents industry, two gears represent the mind at work. One Kendall Square is the result of economic evolution in Cambridge, from industry to high tech. Virtually all of our phase one tenants are Cambridge born businesses.

The current address for the entire 12 acre site is 29 Hampshire Street, even though it borders 4 separate streets. We respectfully petition the City Council to change the mailing address to One Kendall Square. This will not impact the existing street names; rather it will facilitate mail delivery by the U. S. Postal Service to our site.


We have enclosed an architects' sketch of the entry to One Kendall Square and our logo for your review. The Athenaeum Group and the six Cambridge companies expanding to One Kendall Square await your decision.

Sincerely,



David Clem
Partner


DC:mt
Enclosure

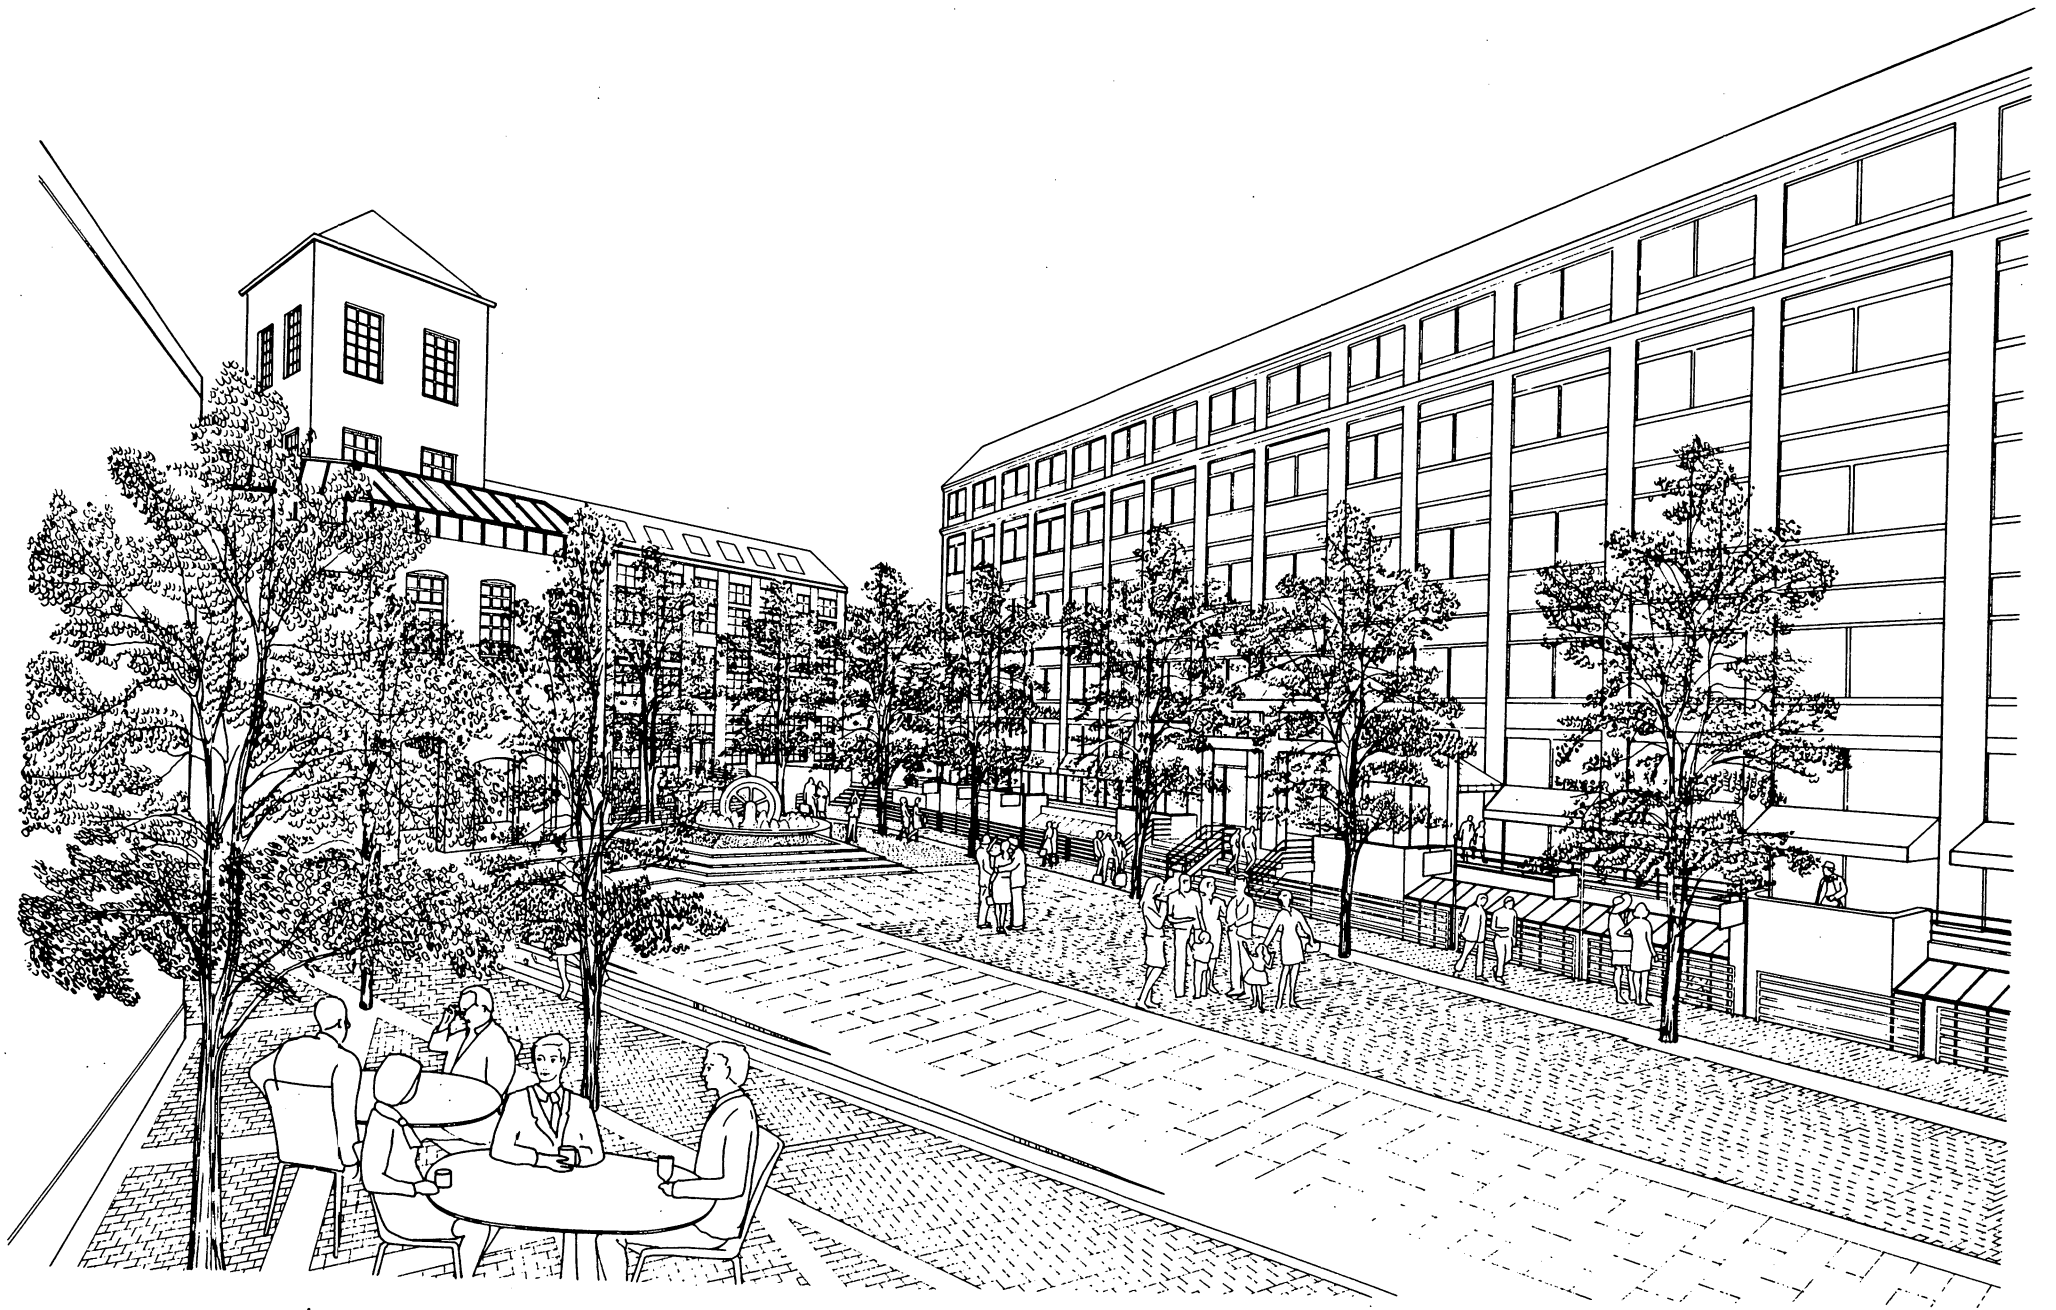

5'-11" 18" 16"

16 DAYS 9'-2" O.C. 7'-8" EXT. DIM.

7'-8" 10" 5'-11"

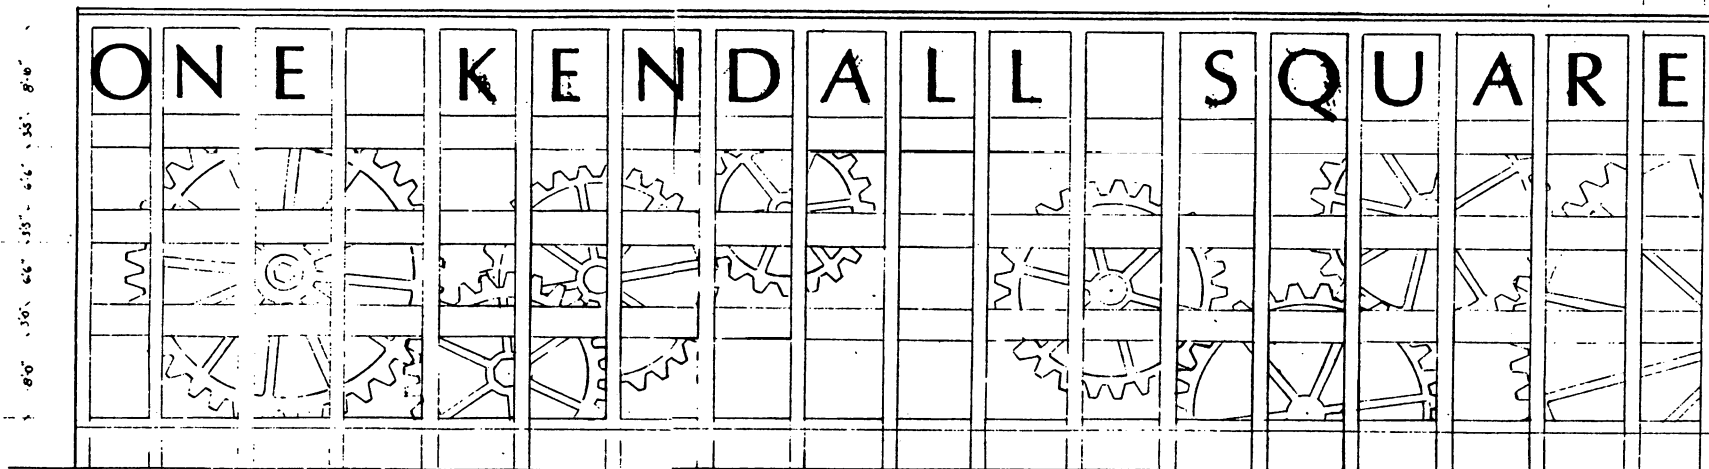

ARCHITECTURAL INNOVATIONS
EAST ELEVATION BUILDING NO. 12
AUGUST 30, 1983 SCALE 1/8"=1'-0"

GENERAL NOTES

- CONTRACTOR TO FIELD VERIFY ALL DIMENSIONS.
- CONTRACTOR TO NOTIFY ARCHITECT OF ANY ERRORS OR OMISSIONS IN ARTWORK PRIOR TO STARTING THE WORK.
- COLORS TO BE SELECTED BY THE ARCHITECT.
- TYPEFACE TO BE OPTIMA MEDIUM.



City of Cambridge

Communication No. 12

IN CITY COUNCIL

December 12, 1983

COUNCILLOR WALTER SULLIVAN

ORDERED:

That under the provisions of Chapter 17, Section 6 of the General Ordinances of the City of Cambridge, the numbers of the premises numbered 104-106 Mount Auburn Street shall be known and numbered as One Eliot Square.

In City Council December 12, 1983.
Adopted by the affirmative vote of 8 members.
Attest:- Paul E. Healy, City Clerk.

A true copy;

ATTEST:-

A handwritten signature in cursive script, reading "Paul E. Healy", written over a horizontal line.

Paul E. Healy, City Clerk.

THE ATHENAEUM GROUP

215 First Street Cambridge, Massachusetts 02142 617-492-2155

Communication list #5
12/19/83

December 19, 1983

Mayor Alfred Vellucci
Honorable City Council
City Hall
Cambridge, Massachusetts 02139

Dear Mayor Vellucci and City Councillors:

The Athenaeum Group is currently developing the former Boston Woven Hose property in Kendall Square. This site consists of 16 separate buildings and will comprise, upon completion, almost one million square feet of office and R&D space. This makes our development the largest conversion in the City's history. We are proud of the fact that we have saved over 90 percent of the complex, one of the last large-scale manufacturing sites in the City.

The Athenaeum Group has named the project ONE KENDALL SQUARE. We felt it was important that we preserve, along with the buildings, the historical connection to Kendall Square. As you are aware, Kendall Square no longer exists as a legal entity and the change of the MBTA subway stop to MIT/Cambridge Center will complete the transformation.

We believe One Kendall Square will represent the legacy of the area and the contribution it has made to the economic well-being of the City. The symbol of interlocking gears is a clear statement of our objective--one gear represents industry, two gears represent the mind at work. One Kendall Square is the result of economic evolution in Cambridge, from industry to high tech. Virtually all of our phase one tenants are Cambridge born businesses.

The current address for the entire 12 acre site is 29 Hampshire Street, even though it borders 4 separate streets. We respectfully petition the City Council to change the mailing address to One Kendall Square. This will not impact the existing street names; rather it will facilitate mail delivery by the U. S. Postal Service to our site.

We have enclosed an architects' sketch of the entry to One Kendall Square and our logo for your review. The Athenaeum Group and the six Cambridge companies expanding to One Kendall Square await your decision.

Sincerely,




David Clem
Partner

DC:mt
Enclosure

5'-11" 16' 16'

16 DAYS 9'-2" O.C. 7'-8" EXT. DIM.

16' 7'-8" 10' 5'-11"

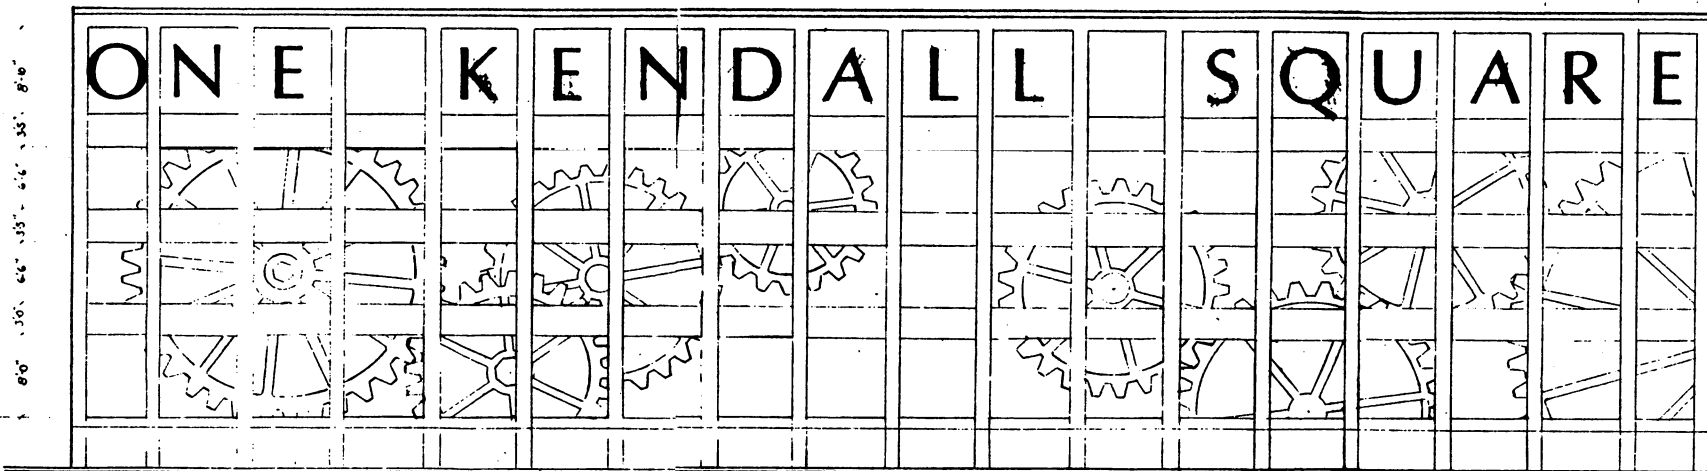


ARCHITECTURAL INNOVATIONS
EAST ELEVATION BUILDING NO. 12
AUGUST 30, 1983 SCALE 1/8"=1'-0"

GENERAL NOTES

- CONTRACTOR TO FIELD VERIFY ALL DIMENSIONS.
- CONTRACTOR TO NOTIFY ARCHITECT OF ANY ERRORS OR OMISSIONS IN ARTWORK PRIOR TO STARTING THE WORK.
- COLORS TO BE SELECTED BY THE ARCHITECT.
- TYPEFACE TO BE OPTIMA MEDIUM.

#5

-December 19, 1983-

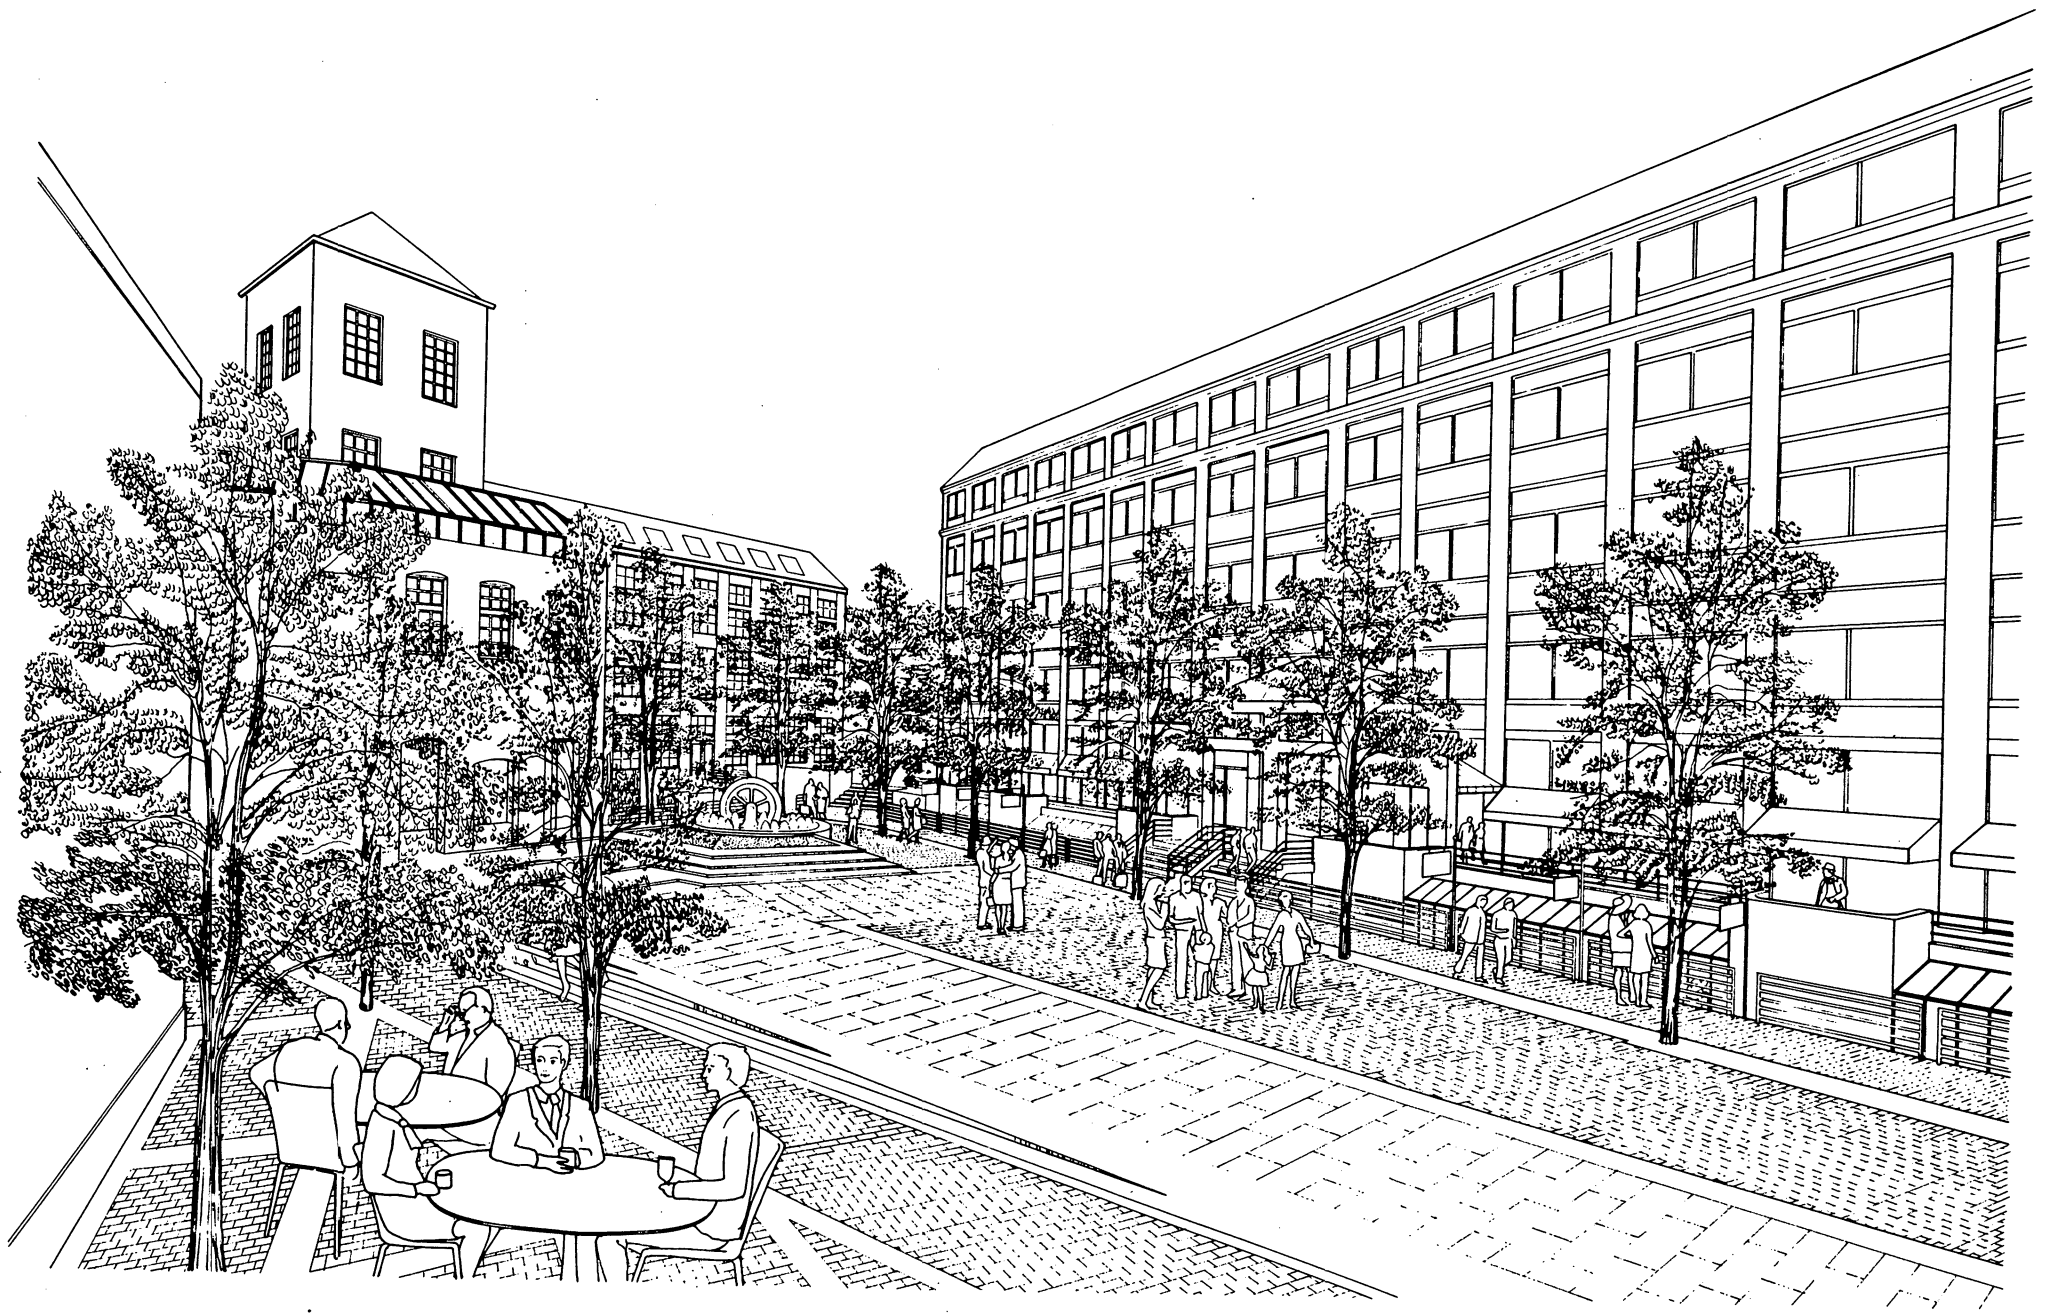

5,

H-210

Petition received from David Clem of the Athenaeum Group, requesting that the address for the development at the premises numbered 29 Hampshire St. be changed to One Kendall Square.

*Copies of order sent to the Postmasters
in Harvard + Central Squares with trans-
mittal letter. Copy of order sent to
Mr. Clem 12/21/83
copies of order to be distributed by
City Clerk to all dept.'s.*

In City Council,

December 19, 1983

12/19/1983

RSV

Order Adopted

-M-