

CAMBRIDGE March 1, 1999

1999 MAR -3 P 4: 27

TO THE HONORABLE, THE CITY COUNCIL OF THE
CITY OF CAMBRIDGE:

OFFICE OF THE CITY CLERK
CAMBRIDGE, MASSACHUSETTS

THE UNDERSIGNED RESPECTFULLY PRAY


Austin Grills, Inc. d/b/a Austin Grill, LOCATED AT 350 Massachusetts Avenue
NAME OF PETITIONER OR BUSINESS ADDRESS

Cambridge, MA 02139, BE GRANTED PERMISSION FOR

(X) TABLES: 10 TABLES & 20 CHAIRS FOR OUTDOOR SEATING ON THE
SIDEWALK ALONG THE SIDNEY STREET SIDE OF THE
PREMISES, AS SHOWN ON THE ATTACHED PLAN;

AT 350 Massachusetts Avenue (along the Sidney Street side of the premises)

ON Monday through Sunday, FROM 8:00 A.M. TO 1:00 A.M.

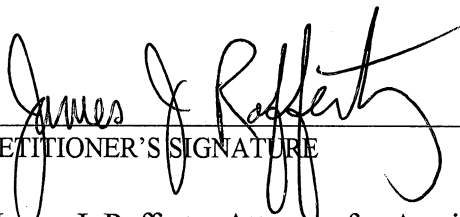
PETITIONER'S SIGNATURE


James J. Rafferty, Attorney for Austin Grills, Inc.
PRINT NAME HERE

(617) 492-4100
PHONE NUMBER

PLEASE ATTACH A SKETCH TO YOUR APPLICATION

MASSACHUSETTS AVENUE

SIDNEY STREET

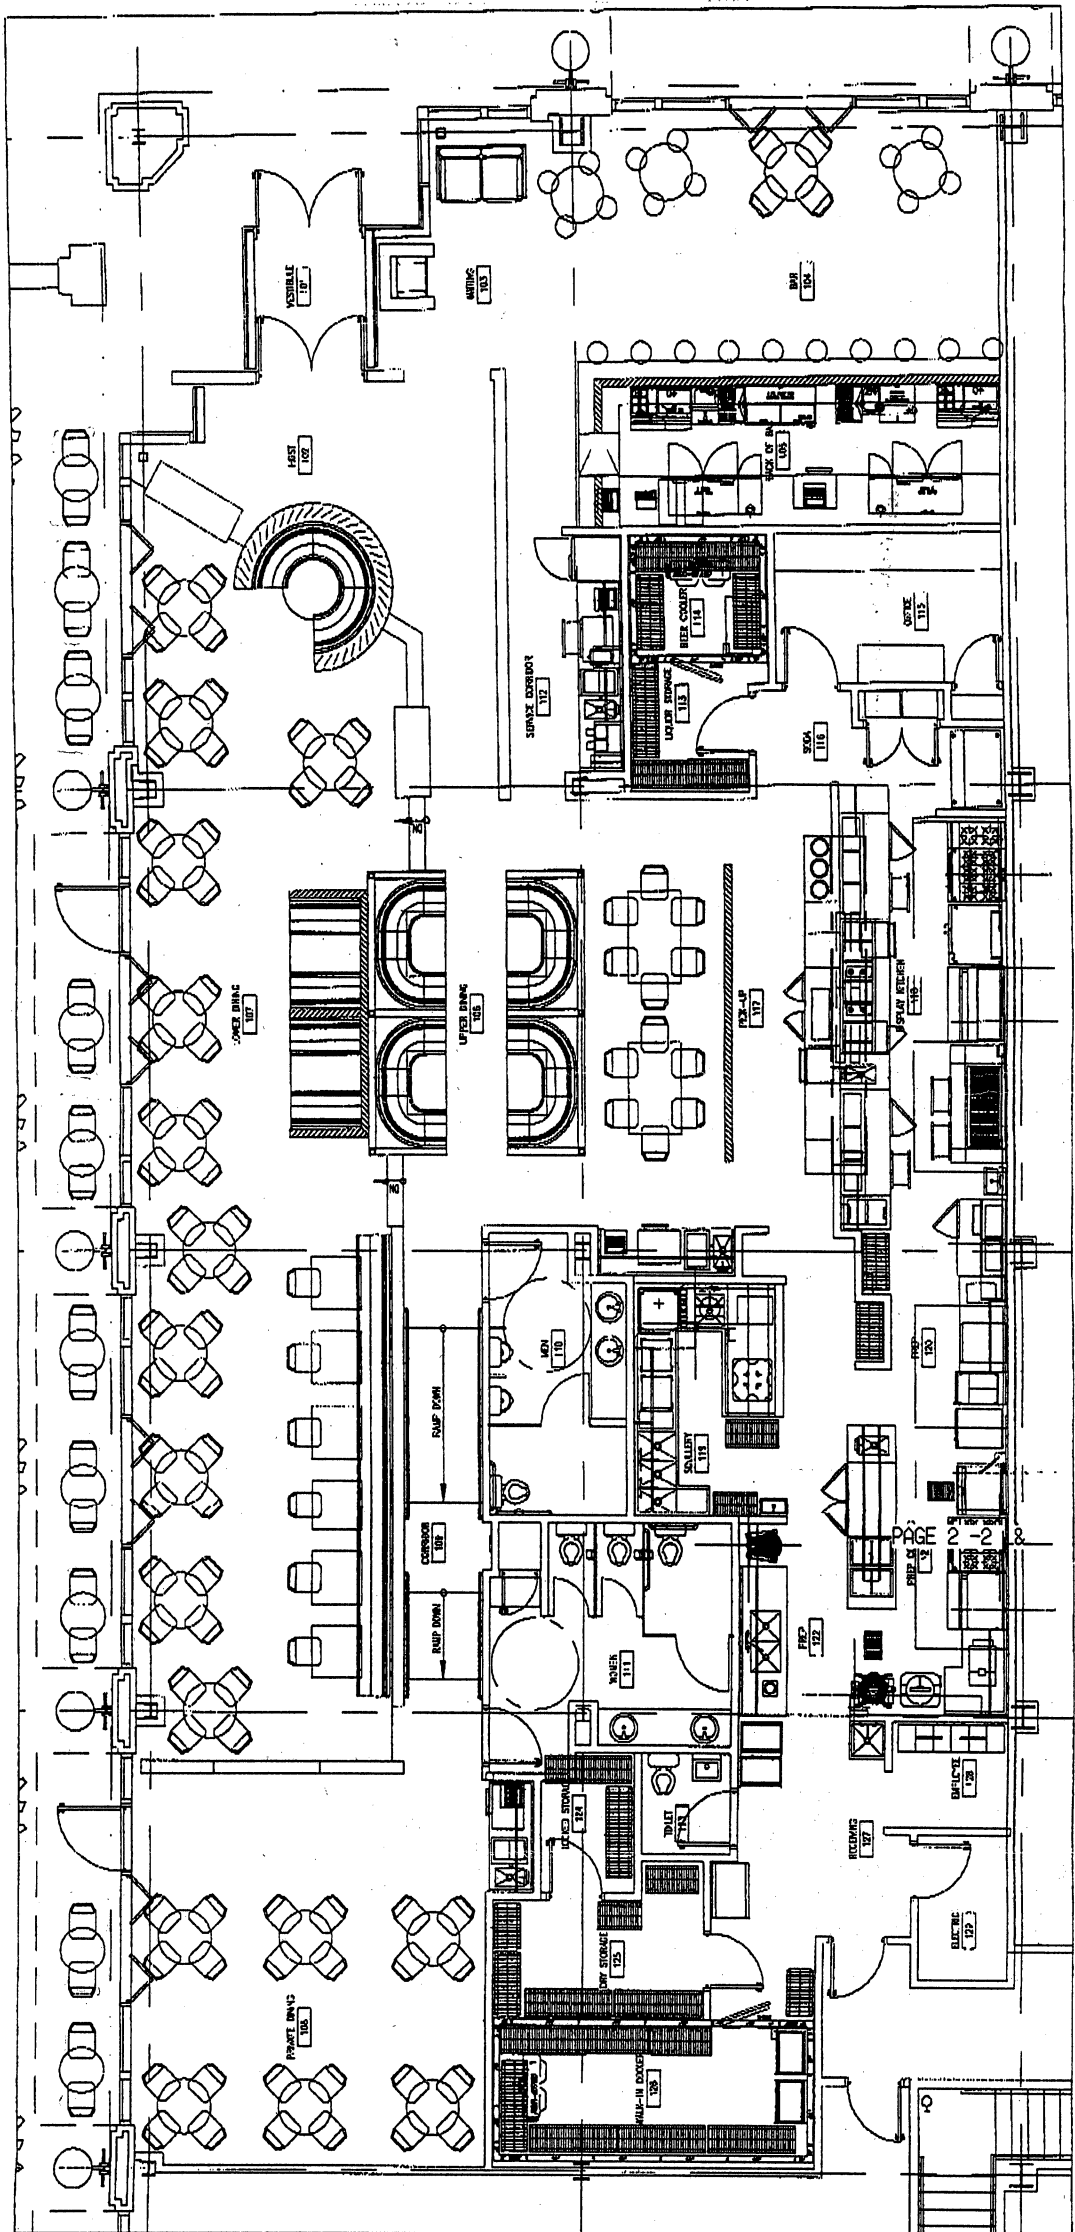

DESIGN

DESIGN COLLECTIVE, INC.
100 EAST PRATT STREET
14TH FLOOR
BALTIMORE, MARYLAND 21202
Telephone 410 688 4444

Project/Job No. 838-98
Austin Grill - Cambridge, MA
Drawing/Scale 1/8" = 1'-0"

Sketch No. SK-14
Date: 21 January 1999

35 H
Consent Communication #12

A petition was received from
Austin Grills, Inc. d/b/a Austin
Grill requesting permission to
erect ten tables and twenty
chairs.

In City Council March 15, 1999

Referred to the City Manager
with power