



City of Cambridge

Comm. # 24, 28, 29, 30, 31, 32, 33.

IN CITY COUNCIL

July 30, 1990

ORDERED:

That the Commissioner of Public Works be authorized to construct curb cuts over sidewalks in front of estates upon the streets as hereinafter named, the expense thereof to be charged to the appropriation for Public Works Department, Paving (Edgestones and Sidewalks). The entire cost of material and labor furnished to be repaid to the City by the owners of the abutting estates.

Cynthia Kline	27 Jay Street
Vensen Volpe	51-51A Montgomery Street (WIDENING)
Dorothy Louise	22 Forest Street
Robert C. Stalnaker	107 Upland Road
Richard L. Brown	18 Florence Street
Vincent Pacelli	134 Thorndike Street
Michael C. Lesser	49 Cottage Street.

In City Council July 30, 1990.

Adopted by the affirmative vote of nine members.

Attest:- Joseph E. Connarton, City Clerk.

A true copy;

ATTEST:-

Joseph E. Connarton

Joseph E. Connarton, City Clerk.

APPLICATION FOR DRIVEWAY CUTS AND OPENINGS
ABUTTOR'S FORM

CITY OF CAMBRIDGE

To Whom It May Concern:

As owner or agent of 20 Forest St

Cambridge, Massachusetts, I do hereby declare

☒ approval

☐ disapproval

of the installment of:

Off-Street Parking Facility located at 22 Forest St

Signed: [Signature]

Date: 9/7/89

Address: 20 Forest St

ETM AREOL
0 ft BEARINGS

N 76-47-15W

45.61

2.23

PLAN OF
SHOW
SETBACK
BUILDING
SIDE
STREET

Scale 1" = 8'

OXFORD STREET

BRICK SIDEWALK
51-90-80S
57.47

22
FOREST ST

30" ELM
ON LINE

BRICK STEPS
37.53

S 75-00-00E

BRICK SIDEWALK

GRANITE

CURB

PROPOSED
CONCRETE

PROPOSED
CURB
CUT


FOREST

STREET

CONCRETE
SIDEWALK

21.5'

CURB
CUT

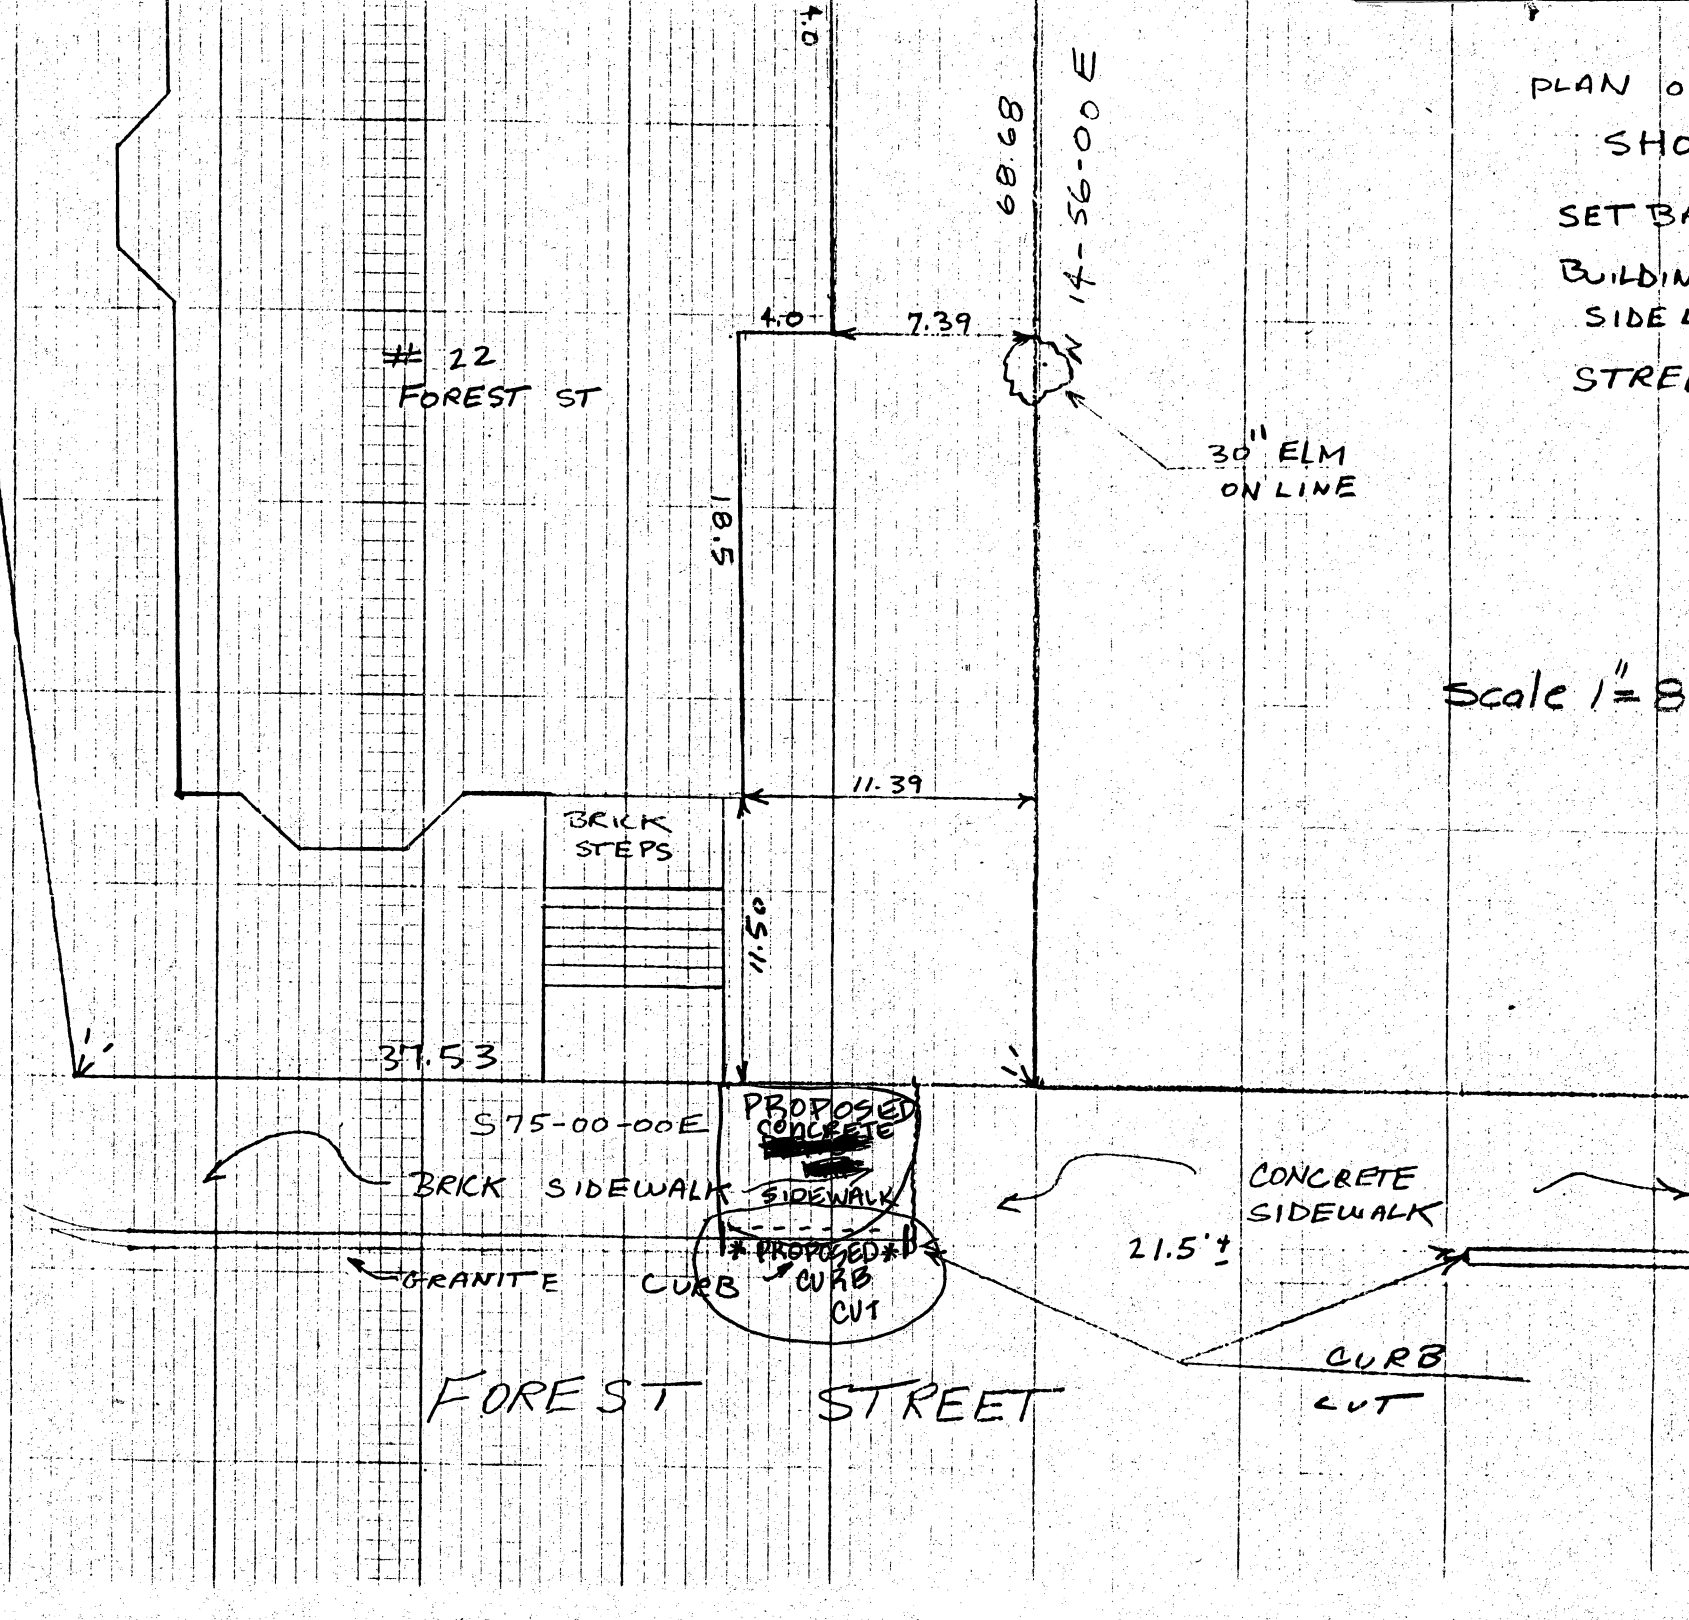

OXFORD STREET

M 51-90-80 S

57.79

BRICK SIDEWALK

N 76-47-15 W

45.61

2.23

24.0

68.68

N 14-56-00 E

7.39

22
FOREST ST

4.0

18.5

11.39

30" ELM
ON LINE

PLAN OF
SHOW
SETBACK
BUILDING
SIDE L
STREET

Scale 1" = 8'

APPLICATION FOR DRIVEWAY CUTS AND OPENINGS



CITY OF CAMBRIDGE

INSTRUCTIONS:

In order to obtain permission for a driveway cut or opening you must first get approval from the Department of Inspectional Services on the zoning requirements for off-street parking, including the cooperation of your immediate abuttor. ** Parking Variance granted already*

To receive a review from Inspectional Services you must fill out Part I of the application. Be sure to draw your plot plan on Drawing 1, choosing the lot that represents your lot's position, i.e. corner or interior. You must also include a sketch of the proposed driveway, including dimensions, on Drawing 2. You may then calculate the cost of the driveway by using the formula based on your choice of surfaces. You must also include a signed abuttor sheet for each of your abuttors: back yard, one on either side and the abuttor directly across the street. *previous curb cut*

Once you have gathered this information on the application, it should be submitted to:

Zoning Officer
Inspectional Services Department
831 Massachusetts Avenue
Cambridge, MA 02139

If the application is approved by Inspectional Services, it will then be sent on to Traffic and Parking, the Historical Commission and the Department of Public Works. If approved by Public Works, the application and backup will be sent to the City Council for their approval. Once the City Council approves, the driveway curb cut can be installed. However, the full cost of the cut must be paid to Public Works before the work will start.

If, however, Inspectional Services denies your application you may then appeal to the Zoning Board of Appeals.

DATE:

9 / 1 / 89


PART I:

Address of proposed curb cut or off-street parking facility:	22 Forest Street 02140	
Frontage:	37.53	Block and Lot: 45.41 * see attached sheet
Setback (distance from building to sidewalk):	11.50	
Distance from proposed driveway to surrounding structures and property line:	adjacent	
Dimensions of proposed driveway:	(already approved) & 30 x 11	
Location of any trees, sign posts, fire hydrants, utility poles, etc., in direct vicinity of proposed driveway:	1 sign at curb	

- ☒ Plot plan is included
- ☒ Sketch of driveway with cost estimate is included
- ☒ All abuttor's forms are included


DRAWING 1: *see attached sheet*

PLEASE INDICATE LOCATION OF HOUSE AND DRIVEWAY.
BE SURE TO GIVE DIMENSIONS OF LOT.

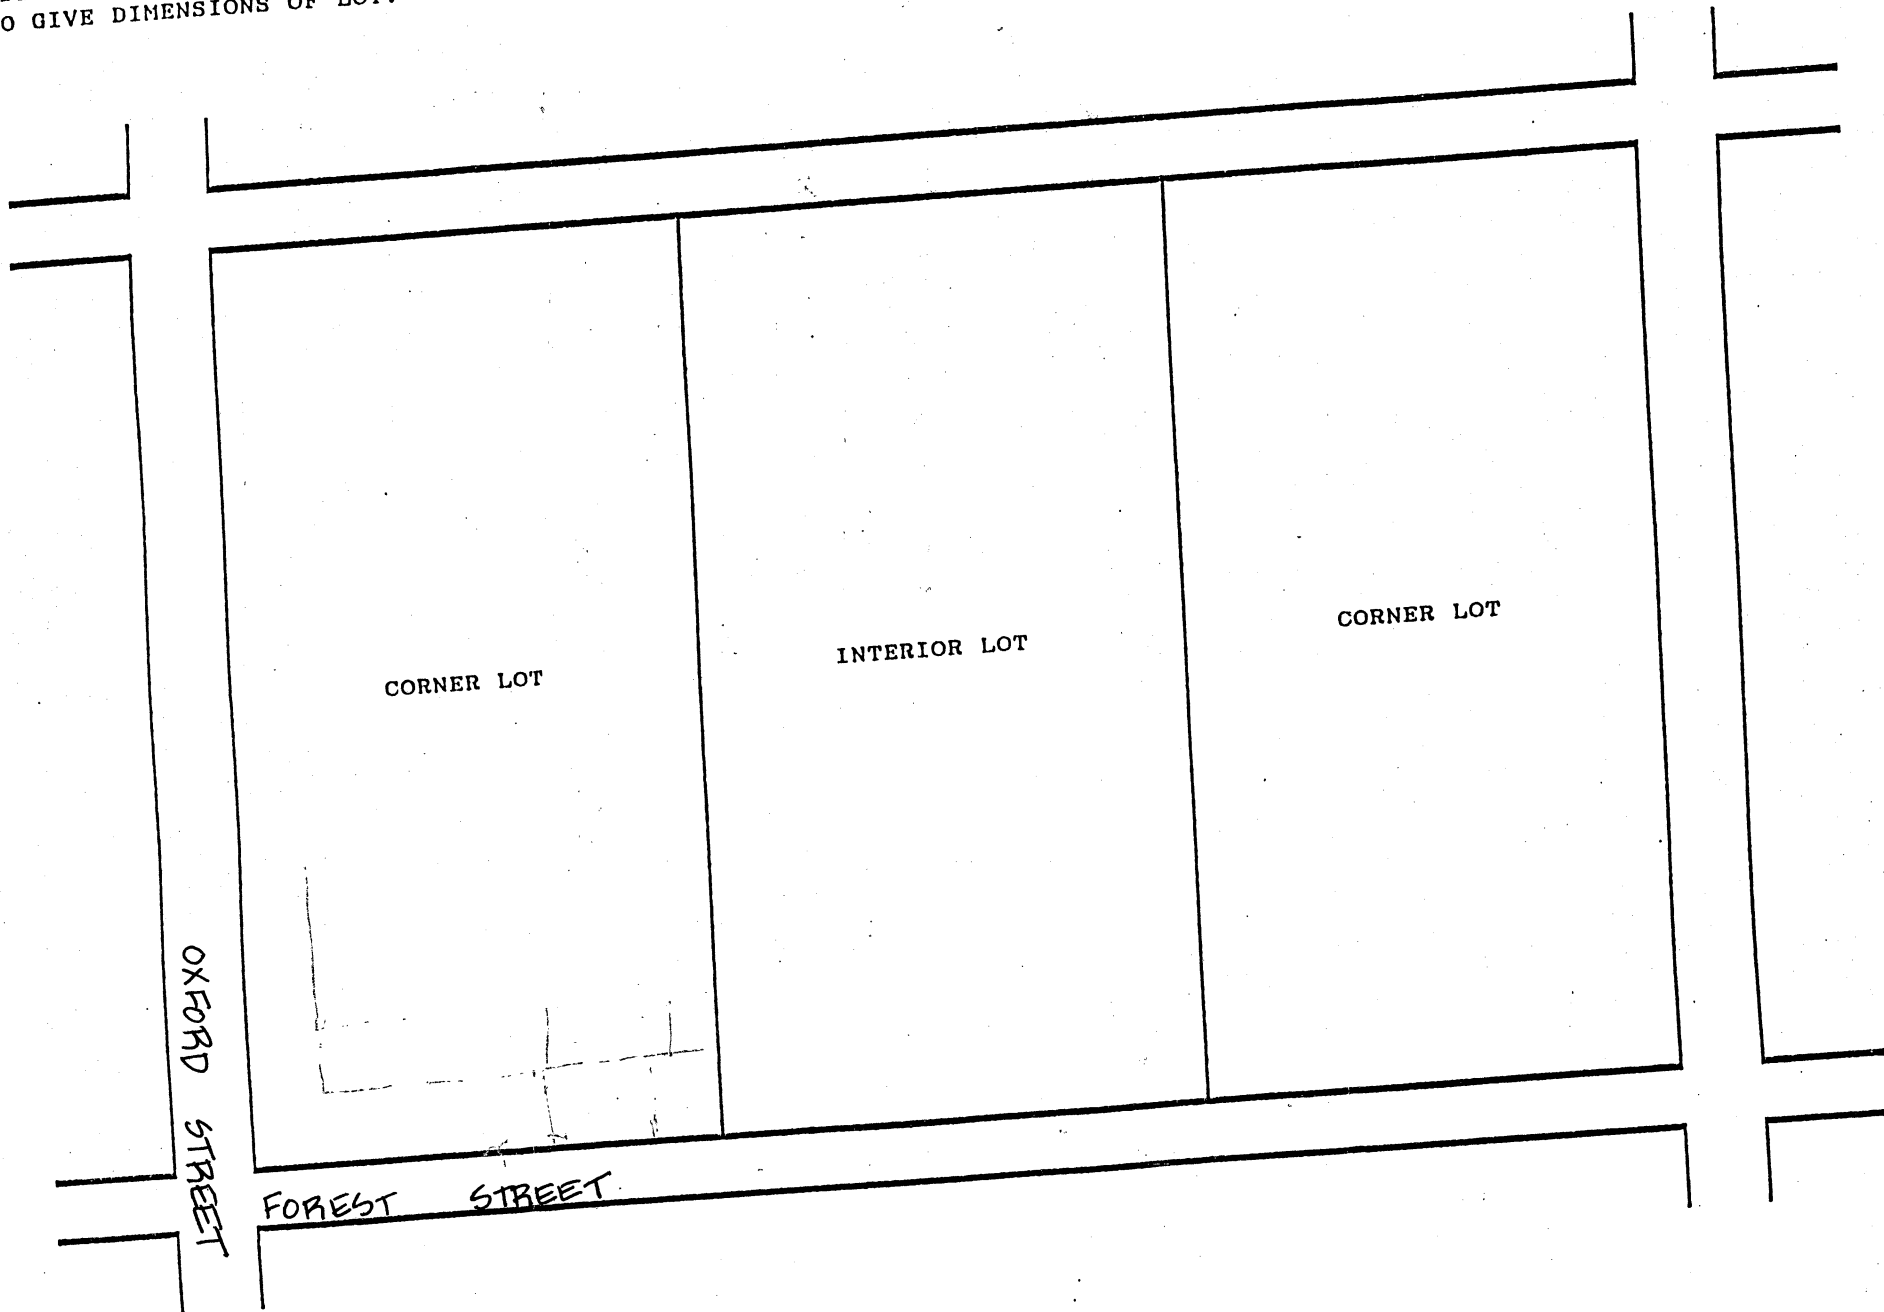

SKETCH OF PROPOSED DRIVEWAY WITH COST ESTIMATE

CITY OF CAMBRIDGE

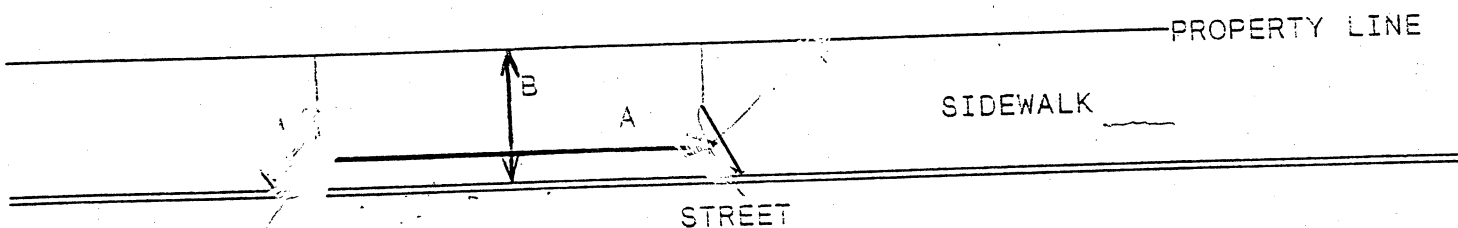

$$A = 8 \text{ FT.} \div 3 = 2\frac{2}{3} \text{ YARDS}$$

$$B = 1\frac{1}{2} \text{ FT.} \div 3 = 2\frac{1}{2} \text{ YARDS}$$

$$A \times B = 6\frac{2}{3} \text{ SQUARE YARDS}$$

COST ESTIMATE:

BRICK: _____ SQUARE YARDS x \$70/SQUARE YARD = \$ _____

BRICK ON CONCRETE: _____ SQUARE YARDS x \$85/SQUARE YARD = \$ _____

CONCRETE: $6\frac{2}{3}$ SQUARE YARDS x \$40/SQUARE YARD = \$ 267.

ASPHALT: _____ SQUARE FEET x 1 TON/40 SQUARE FEET x \$125/TON = \$ _____

DEPARTMENT OF PUBLIC WORKS SCHEDULED DATE FOR CONSTRUCTION: / /DEPARTMENT OF PUBLIC WORKS STATED FEE: \$ 267.

The undersigned agrees to pay the stated fee for the driveway installation in full within two (2) weeks of the estimated starting date of construction before the Department of Public Works shall proceed with construction:

Print name: Dorothy LouiseTelephone #: 661.3001Owner's signature: Dorothy LouiseDate: 9.6.89Address: 22 Forest Street (#661.3001)
Cambridge MA 02140Funds Received: \$ 267.Check Number: 178

APPLICATION FOR DRIVEWAY CUTS AND OPENINGS

CITY OF CAMBRIDGE

PART II: INSPECTIONAL SERVICES DEPARTMENT

☒ Application approved

☐ Application denied

Reason:

Signature:

Date:

Title: Zoning Inspector BZA #5691

PART III: TRAFFIC AND PARKING DEPARTMENT

☒ Application approved

☐ Application denied

Reason:

Signature:

Date: 6.11.90

Title: Rep. Traffic Dir.

PART IV: HISTORICAL COMMISSION

☒ Application approved

☐ Application denied

Reason:

Signature:

Date: 6.11.90

Title: Exd. Ch.

PART V: PUBLIC WORKS DEPARTMENT

☒ Application approved

☐ Application denied

Reason:

Signature:

Date: 6/20/90

Title: Supt of Streets

29.

W-76

Curb cut - Dorothy Louise - 22
Forest Street.

In City Council,

July 30, 1990

Order adopted