



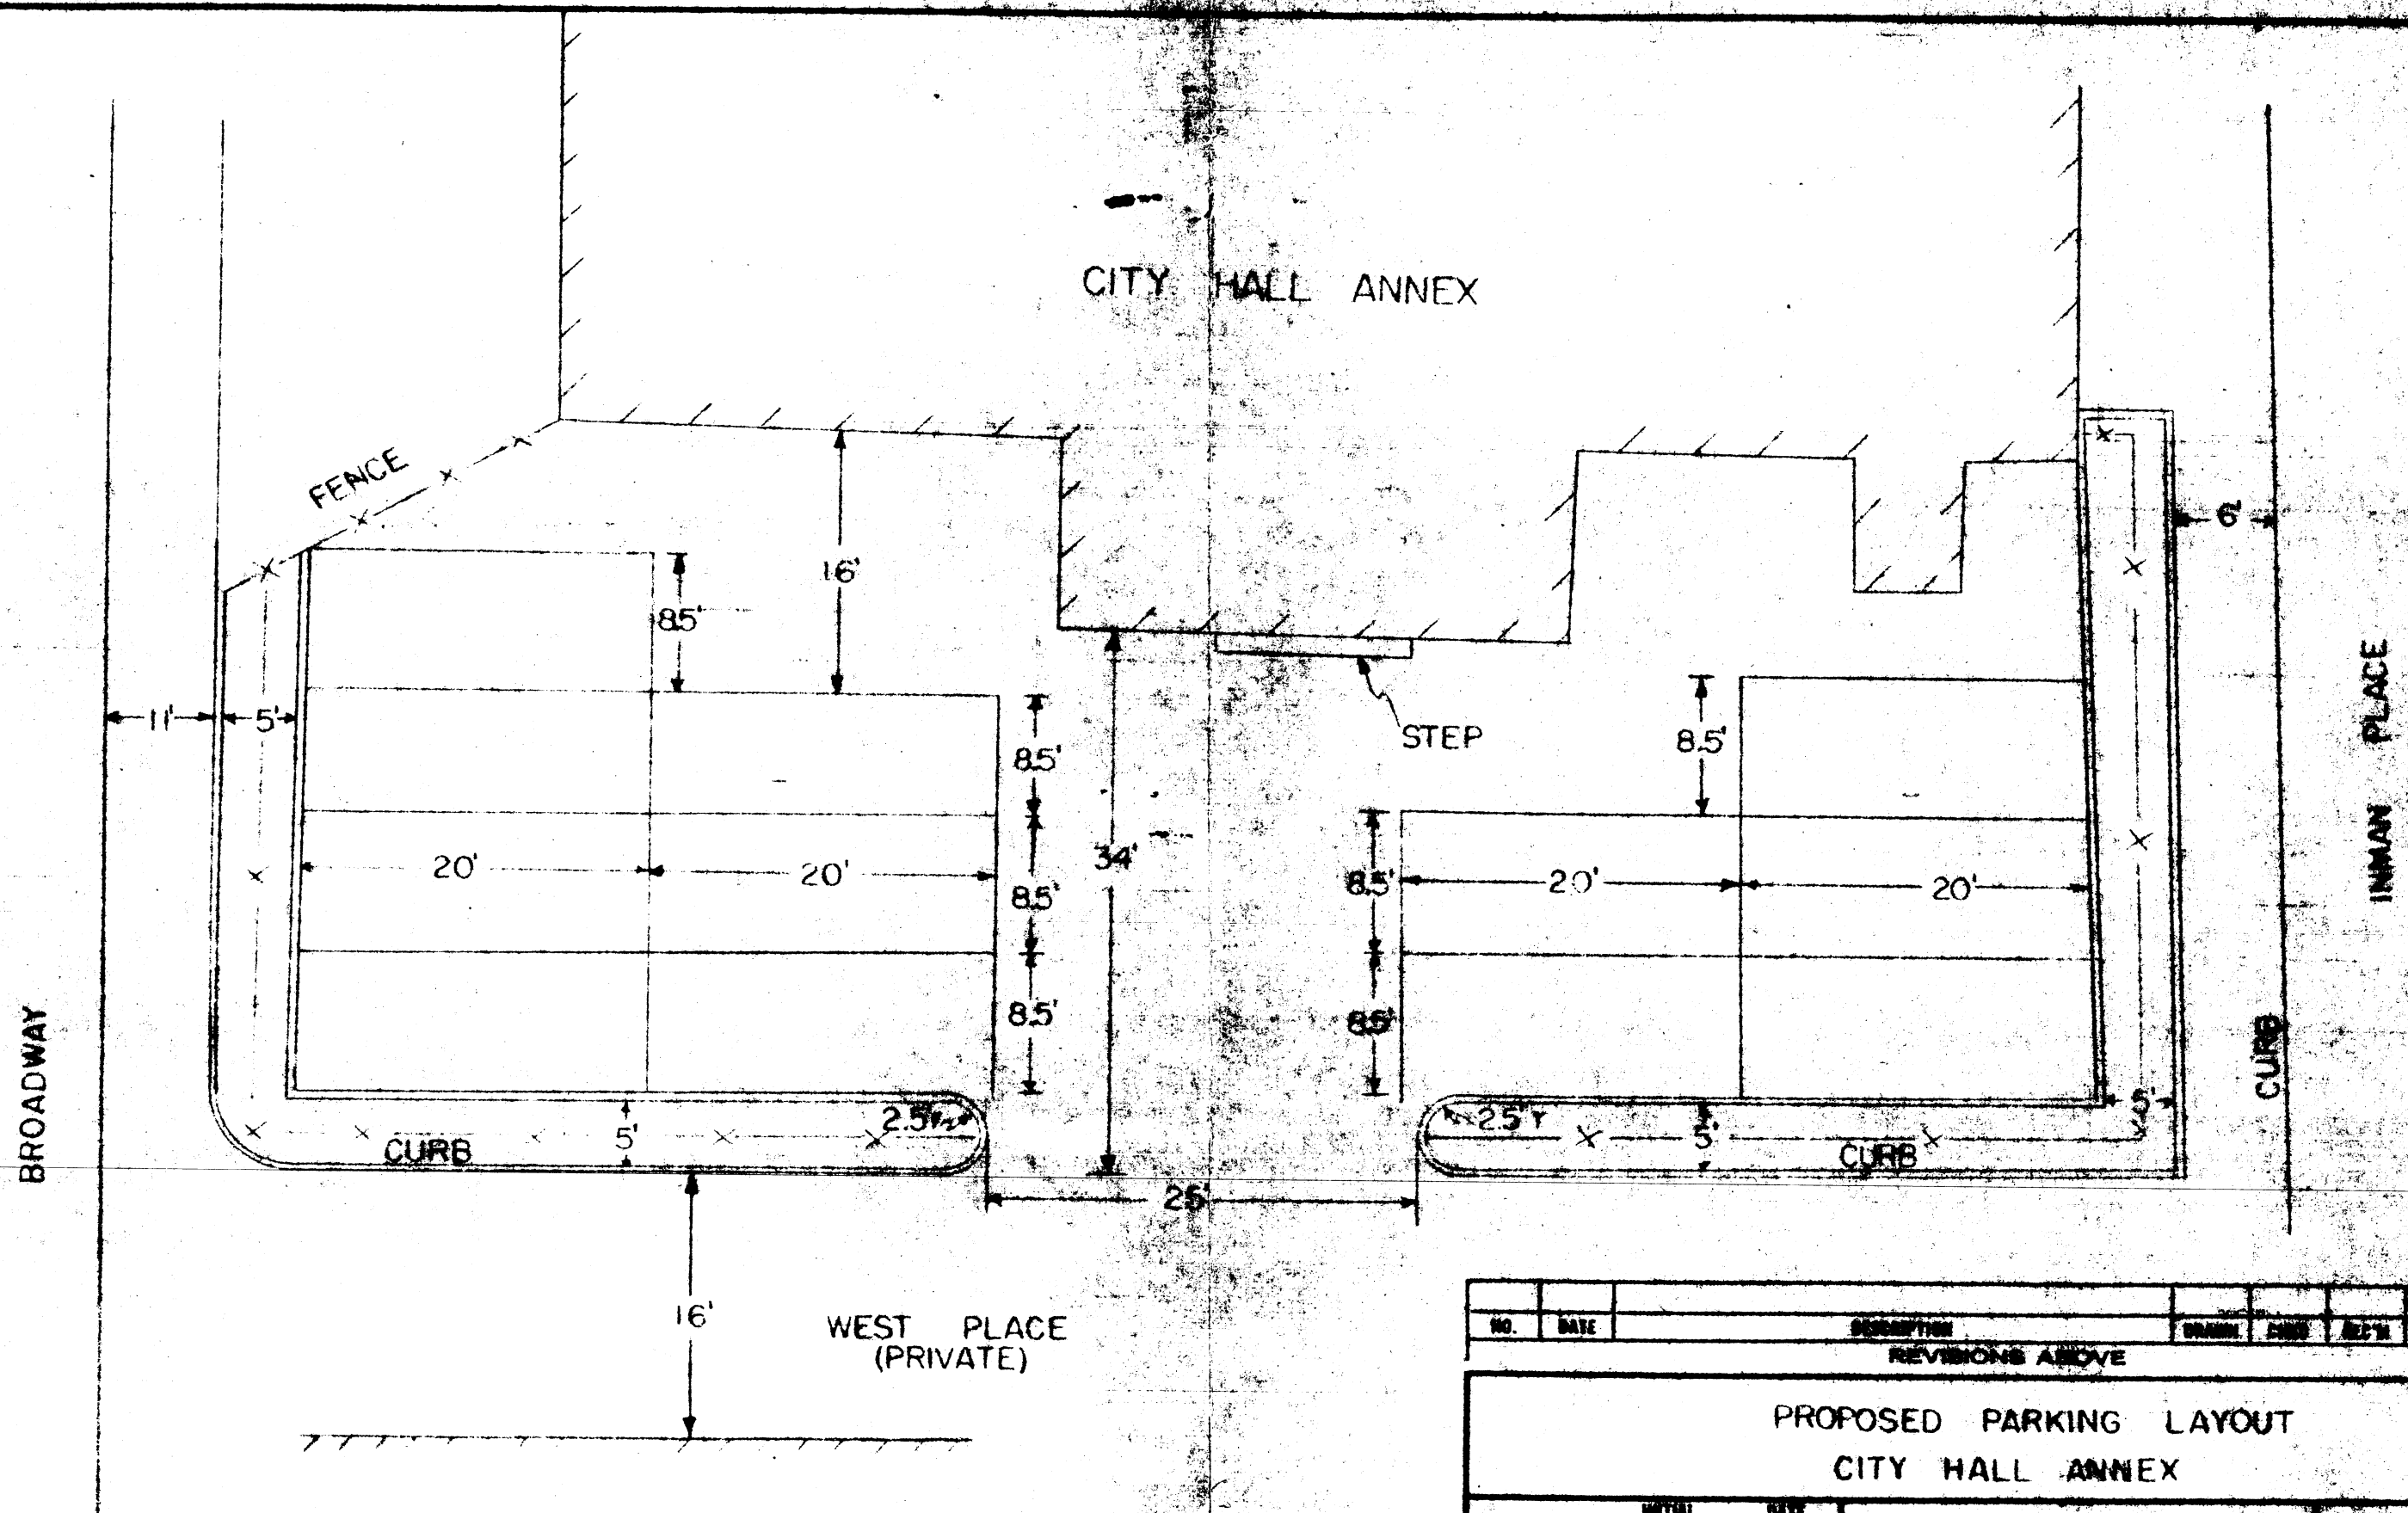

NO.	DATE	DESCRIPTION	DRAWN	CHECKED	REC'D	APPROVED	DATE
REVISIONS ABOVE							
PROPOSED PARKING LAYOUT CITY HALL ANNEX							
DRAWN	INITIAL	DATE	DEPARTMENT OF TRAFFIC AND PARKING			DRAWING NO.	
TRACED	<i>RS</i>	5/29/77	CITY OF CAMBRIDGE			PK-8-1288	
CHECKED	<i>RS</i>	5/29/77				SCALE = 1" = 10'	
REC'D APP.	<i>RS</i>	30 June 77				SHEET NO. 1 OF 1	
APPROVED	<i>RS</i>	30 June 77					

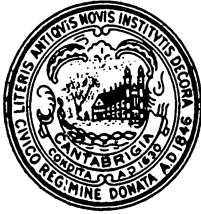

CITY OF CAMBRIDGE

CAMBRIDGE, MASSACHUSETTS 02139
Tel. 876-6800

EXECUTIVE DEPARTMENT
JAMES L. SULLIVAN
City Manager

June 13, 1977


To the Honorable, the City Council:

With respect to Awaiting Report Item No. 6 in regard to bringing the City Hall Annex parking lot up to minimal standards, enclosed are copies of a proposed parking layout which meets the standards of the City's Zoning Laws. The estimated cost of constructing this lot is \$9,000.00.

At the present time there are no controls in this lot and approximately 19 vehicles park there. Under the enclosed plan this will be reduced to 12 vehicles.

Mr. George Teso, Traffic Director, is meeting with Mr. Conrad Fagone, Commissioner of Public Works, to discuss ways to construct this lot, as this parking lot is under the jurisdiction of the Commissioner.

Very truly yours,

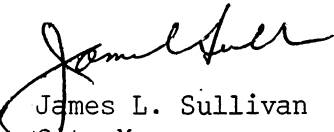
James L. Sullivan
City Manager

JLS/mbf
Enc.

Agenda #4

5-369

Response to Awaiting Report No. 6 re:
bringing the City Hall Annex parking lot up
to minimal standards.

In City Council,
June 13, 1977

Placed on File -