



OFFICE OF
THE CITY CLERK

RECEIVED BY
OFFICE OF CITY CLERK
CITY OF CAMBRIDGE
1986 FEB 21 AM 9:05
CITY HALL, CAMBRIDGE, MASSACHUSETTS 02139 • (617) 498-9017
CAMBRIDGE MA.

February 13, 1986

Dear Neighborhood Representative:

Please be advised that this office is in receipt of a petition from _____
President & Fellows of Harvard College
_____ requesting a driveway at the premises numbered
8 Mount Auburn Street
_____.

The City Council has directed that all driveway petitions be submitted to the appropriate Neighborhood Associations where said curb cut would be made for their approval, prior to action by the City Council. Please indicate by return mail your approval or disapproval of said petition within ten days from the receipt of this letter. I have enclosed a self-addressed stamped envelope to facilitate your reply.

Your kind cooperation in this matter will be greatly appreciated by the members of the City Council.

Very truly yours,

Paul E. Healy, City Clerk.

Name of Neighborhood Association:

BANKS ST AREA NEIGHBORHOOD
ASSOCIATION

I hereby _____ approve _____ disapprove said driveway petition.

Comments: AT OUR GENERAL MEETING OF 15 JAN. 86, WE CONSIDERED
THIS POSSIBLE NEW DRIVEWAY, AND AGREED TO TAKE NO POSITION
ON THIS ISSUE.

SINCERELY, FOR THE STEERING COMMITTEE,

PHILIP DOWNS

Comm. from Philip Dowds, Banks St. Neighborhood Assoc. Re: petition of the President & Fellows of Harvard College for a driveway at 8 Mt. Auburn St., stating that they take no position on this issue.

In City Council,

February 24, 1986

2/24/86

Placed on File



City of Cambridge

Comms. 1-9 & 25

IN CITY COUNCIL

February 24, 1986

ORDERED:

That the Commissioner of Public Works be authorized to construct driveways over sidewalks in front of estates upon the streets as hereinafter named, the expense thereof to be charged to the appropriation for Public Works Department, Paving (Edgestones and Sidewalks). The entire cost of material and labor furnished to be repaid to the City by the owners of the abutting estates.

Kenneth J. & Margaret L. Hynes

53 Porter Road

John & Barbara Swenson

18 Harrington Road

Marie C. Pommet

20 Harrington Road

Antonio C. Martin

395 Columbia Street

Trident Investment Corp.

DISCONTINUANCE OF EXISTING DRIVEWAY
AT 54-56 Trowbridge Street

Trident Investment Corp.

NEW DRIVEWAY AT 54-56 Trowbridge Street

Boston Pet Centre

21-23 Charles Street

Mohan Singh

80-84 River Street

President & Fellows of Harvard College

8 Mount Auburn Street

Lawrence & Margaret Robillard

47 Rice Street

In City Council February 24, 1986.

Adopted by the affirmative vote of 9 members.

Attest:- Paul E. Healy, City Clerk.

A true copy;

ATTEST:-

Paul E. Healy, City Clerk.



CITY OF CAMBRIDGE

CITY HALL, CAMBRIDGE, MASSACHUSETTS 02139 • (617) 498-9017

OFFICE OF
THE CITY CLERK

February 13, 1986

Dear Neighborhood Representative:

Please be advised that this office is in receipt of a petition from _____
President & Fellows of Harvard College _____ requesting a driveway at the premises numbered
8 Mount Auburn Street _____.

The City Council has directed that all driveway petitions be submitted to the appropriate Neighborhood Associations where said curb cut would be made for their approval, prior to action by the City Council. Please indicate by return mail your approval or disapproval of said petition within ten days from the receipt of this letter. I have enclosed a self-addressed stamped envelope to facilitate your reply.

Your kind cooperation in this matter will be greatly appreciated by the members of the City Council.

Very truly yours,

Paul E. Healy, City Clerk.

Name of Neighborhood Association: _____

I hereby _____ approve _____ disapprove said driveway petition.

Comments: _____

Neighborhood 10

Neighborhood Ten Association
c/o John Brode, Chairperson
23 Berkeley Street
Cambridge, MA 02138

Gina Dottin
Tobin Neighborhood Council
2 Walden Square
Cambridge, MA 02138

Barbara Armistead, Chairperson
Tobin Neighborhood Council
66 Fresh Pond Parkway
Cambridge, MA 02138

\$~C
\$

Banks Street Neighborhood Association
c/o Phil Dowds
48 Banks Street
Cambridge, MA 02138

APPROVAL OR DISAPPROVAL OF CURB CUTS


PETITIONER

President and Fellows of Harvard College

ADDRESS OF CURB CUT REQUEST

8 Mount Auburn St.

PUBLIC WORKS DEPARTMENT

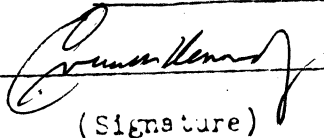


(Signature)

X

APPROVED

DISAPPROVED

TRAFFIC AND PARKING DEPARTMENT

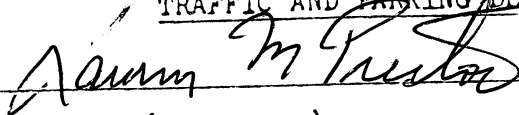


(Signature)

X

APPROVED

DISAPPROVED

HISTORICAL COMMISSION

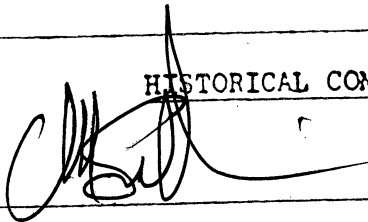


(Signature)

X

APPROVED

DISAPPROVED

INSPECTIONAL SERVICES

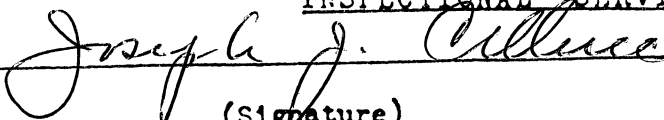

(Signature)

X

APPROVED

DISAPPROVED

NEIGHBORHOOD ASSOCIATION

(Signature)

APPROVED

DISAPPROVED




Computations

Job: 8 MT. AUBURN ST.
HARVARD HOUSING Job No. 13325
Location: CAMBRIDGE, MA Sheet 2 of 2
Calculated by: KMB Date: 12/17/85
Checked by: _____ Date: _____
Title: MT. AUBURN STREET

GENERAL NOTES

1. VIEW MIRRORS SHALL BE LOCATED ON EACH SIDE OF THE DRIVEWAY.
2. A LOW LANDSCAPE BUFFER SHALL BE LOCATED BETWEEN THE SIDEWALK AND THE BUILDING TO PREVENT PEDESTRIANS FROM WALKING NEXT TO THE BUILDING.
3. THE ENTIRE DRIVEWAY ENTRANCE FROM MT. AUBURN STREET TO THE BUILDING SHALL BE A DIFFERENT MATERIAL THAN THE ADJACENT SIDEWALK TO MAKE PEDESTRIANS AWARE THAT THE SIDEWALK IS CROSSING A DRIVEWAY.

PROFILE OF PROPOSED CURB-CUT

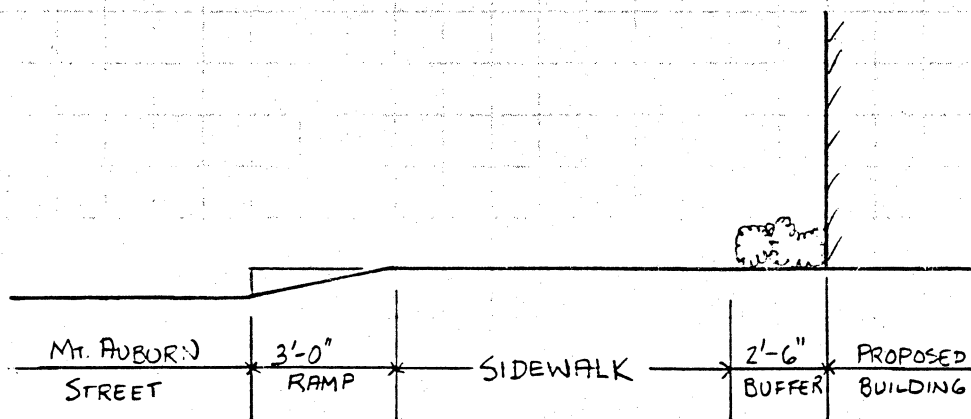

NOT TO SCALE



Computations

8 MT, AUBURN ST.

Job: HERIARD HOUSING

Job No. 1332 S

Location: CAMBRIDGE, MA

Sheet 1 of 2


Calculated by: KME

Date: 12/17/85

Checked by: _____

Date: _____

Title: MT. AUBURN STREET

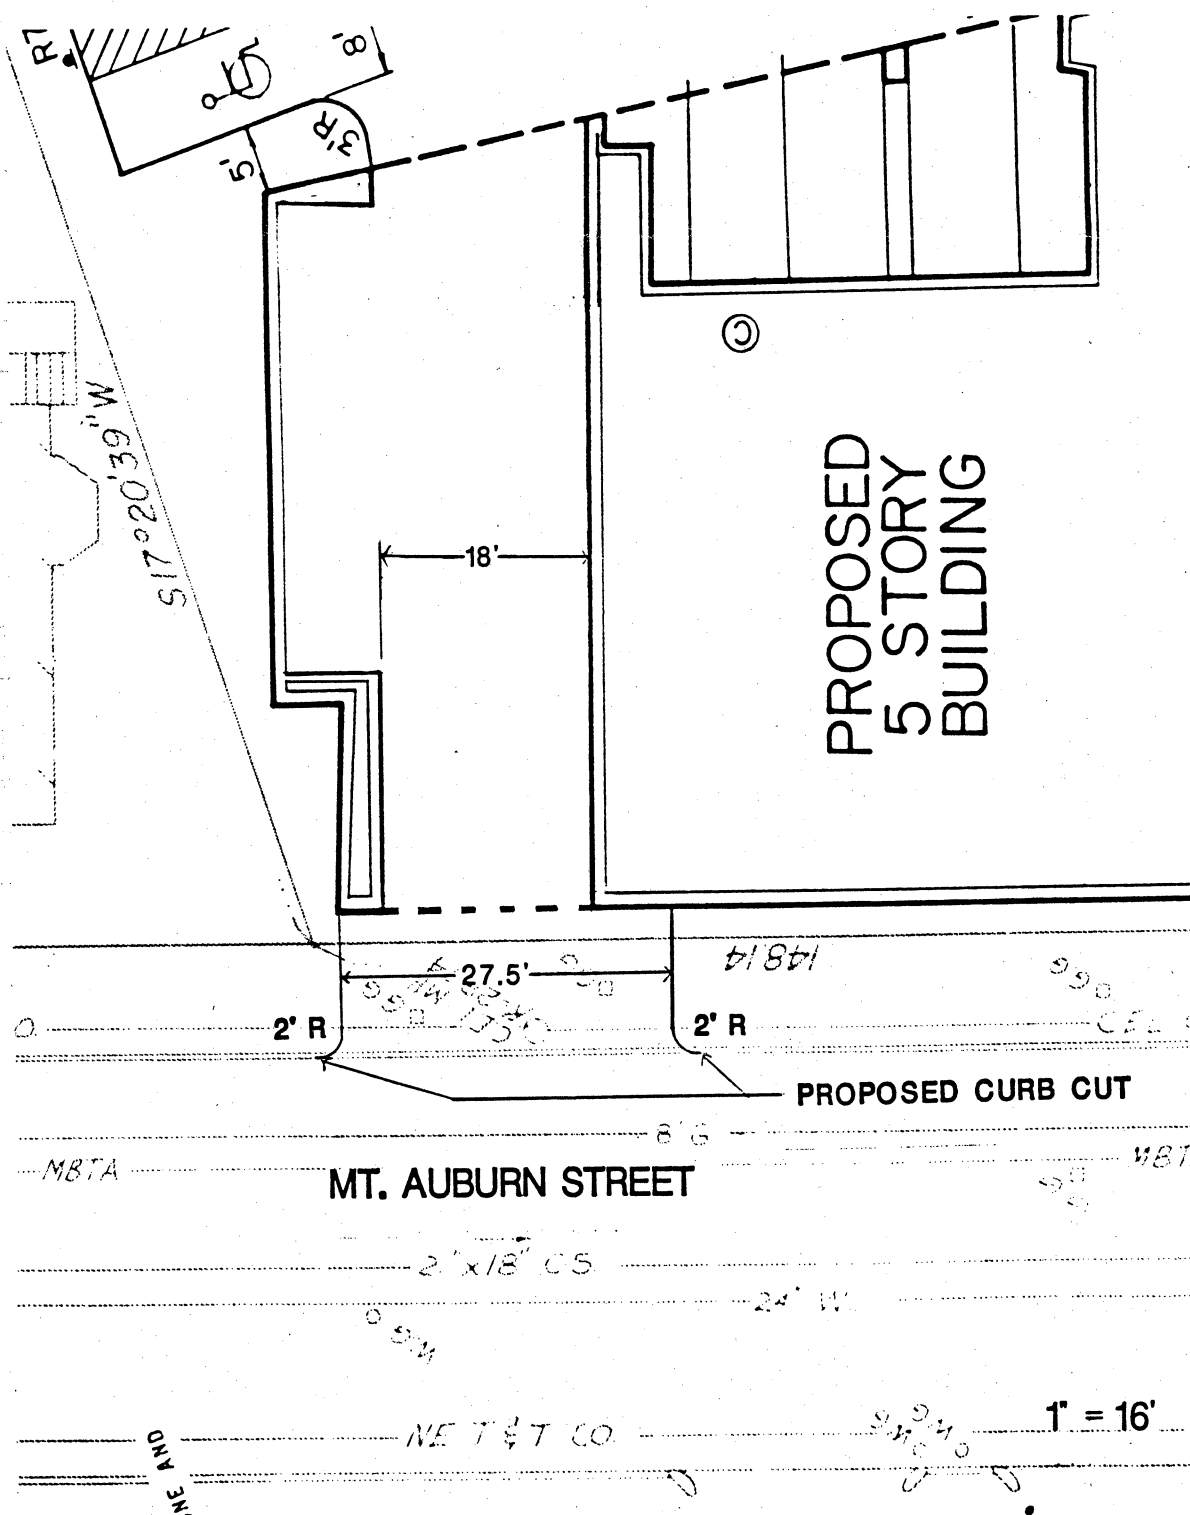

Cambridge, 17/Dec 1988

To the Honorable, the City Council of the
City of Cambridge:

The undersigned respectfully pray that a driveway for residential use may be constructed and agrees to deposit with the City Treasurer the sum of seventy five (\$75.00) dollars, subject to the following conditions, to wit: In case the amount so deposited is in excess of the cost of the driveway, the difference shall be refunded by the City Treasurer, but in case the cost of the driveway exceeds that deposit, said deposit shall be applied as a credit to the bill and the balance shall be paid to the City Treasurer within thirty days from the receipt of the bill.

Location of proposed driveway 8 Mt. Auburn Street

Owner or Owners Name President and Fellows of Harvard College

Address HARVARD PLANNING GROUP
912 HOLYOKE CTR. CAMB. MASS 02138

Telephone Number 495-2234

RECEIVED BY
OFFICE OF CITY CLERK
1986 JAN 31 AM 8:35
CAMBRIDGE MA.

9. 17-8
PETITION

President & Fellows of Harvard
of College
for Driveway at premises

No. 8 Mt. Auburn Street

..... January 31. **19** 86

Location of driveway approved by

Conroy Glenn
.....
Commissioner of Public Works

Neighborhood 10 notified 2/13/86 mhr

H 10

In City Council, February 24, 19 86

**Referred to the Committee on Roads and
Bridges**

Attest:

2/24/86

City Clerk

Q. White
Adopted

9-