

CAMBRIDGE
DEPARTMENT
OF PUBLIC
**THE
WORKS**

3

147 Hampshire Street
Cambridge
Massachusetts 02139
617-349-4800
TDD 617-349-4805

TO: Distribution

FROM: Ann Daughaday, City Engineer *AD*

RE: 164 Elm Street (North) Additional Addresses

DATE: October 1, 1996

Please update your records to reflect the following new addresses identified on the attached sheet.

DISTRIBUTION:

Assessing Department, Kay Wheelock
Cambridge Electric, Brian McDevitt
City Clerk, Margaret Drury
City Electrician, George Fernandes
Commonwealth Gas, William McCabe
Continental Cable Systems, David Flewelling
Election Commission, Theresa Neighbor
Emergency Communications, Tom Cahill
Fire Department, Deputy James Harrington
Inspectional Services, Robert Bersani
MIS Department, Karen Crounse
MIS Department -GIS Division, Peter Bujwid
NYNEX, Donald Foss
Police Department, Harold Murphy
Central Square Post Office, Postmaster, Frank Carbonneau
Public Works Department, Ann Daughaday
School Department, Marilyn Tompkins
Traffic Department, Lauren Preston
Treasurer Department, Jim Maloney
Water Department, Sandra Ridley

RECEIVED BY
OFFICE OF CITY CLERK

96 OCT -3 AM 11:54

CAMBRIDGE MA.



ADDRESS ASSIGNMENT CHART

TYPE OF REQUEST: Additional Addresses for 2 Townhouses

REQUESTED BY: Ann L. Bachman of Oaktree









APPROVED NEW ADDRESS: Original 164 Elm Street is now 164-1 Elm Street.

164-2 & 164-3 (as shown on plan) are the 2 new addresses for the 2 new townhouses.

BLOCK/LOT: Block 180 Lot 33

PREVIOUSLY CALLED: 164 Elm Street (North)

north

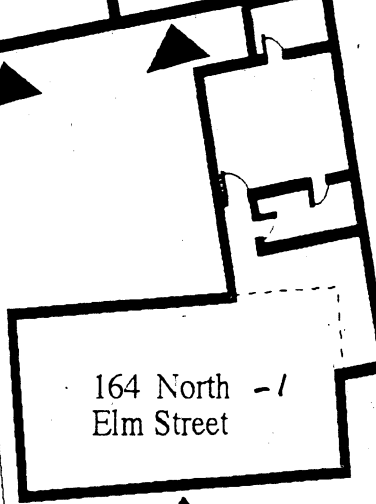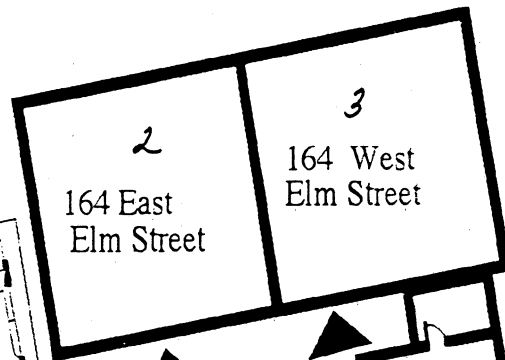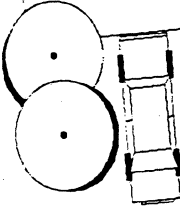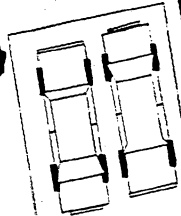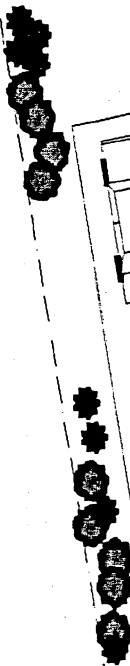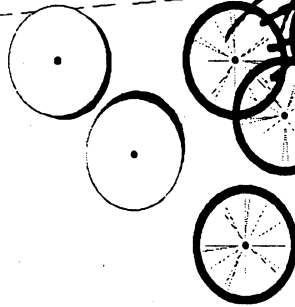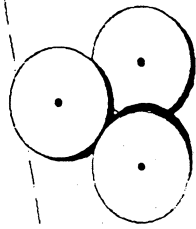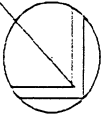

164 Elm Street
Cambridge, Ma

to Beech Street

Elm Street


to Davis Square

Bruce M. Hampton, Architect
15 stow rd, harvard, ma. 01451
508.456.3733

Site Plan
scale 1" = 20'-0"

25-sep-96

Oaktree Development
164 Elm Street Project
Cambridge, Ma

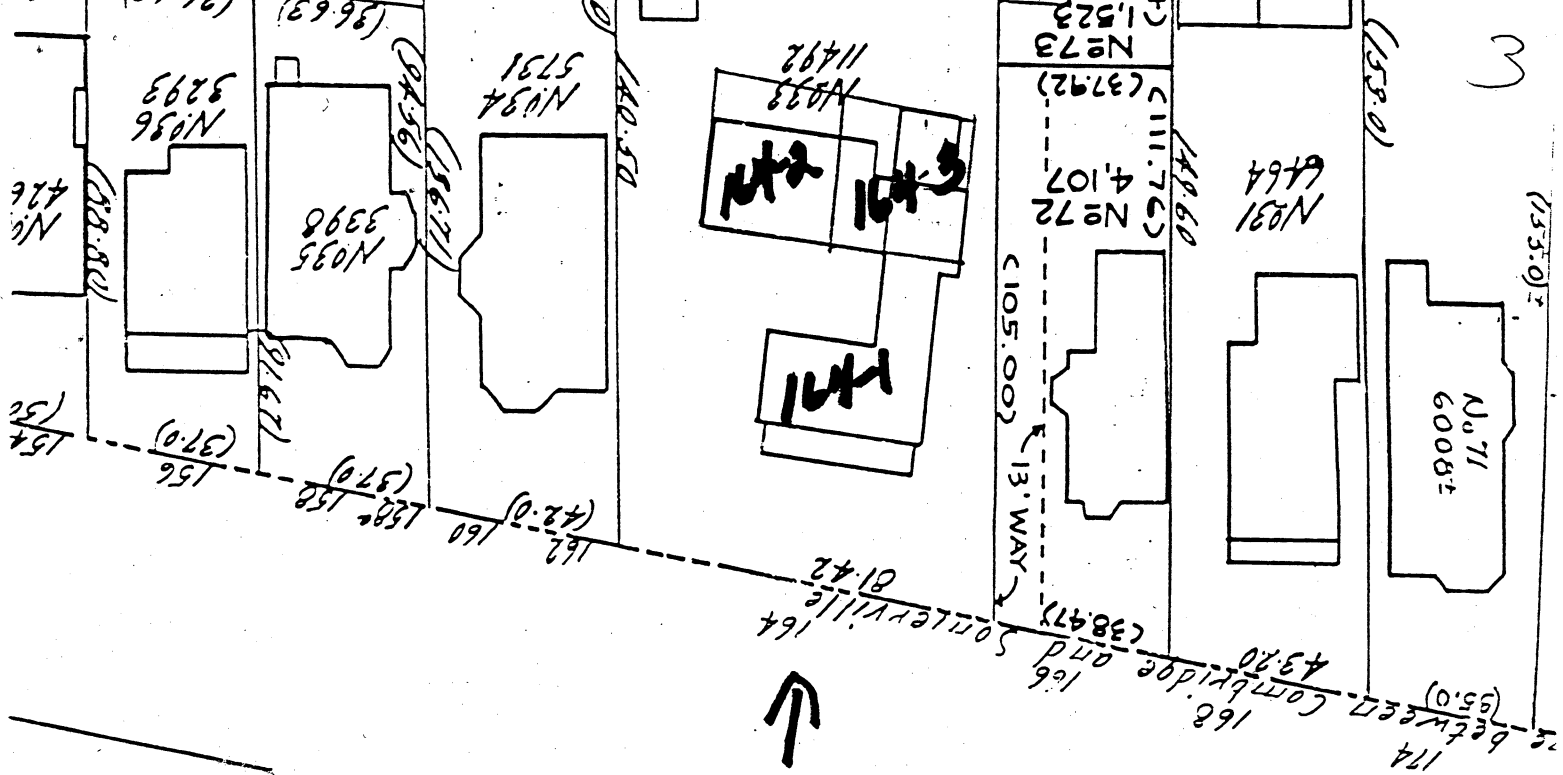

Block 180
Lot 33

Consent Communication #3

5-485

Communication was received from Ann Daughaday, City Engineer, The Department of Public Works, transmitting notice of new approved addresses for 164 Elm Street (North).

In City Council October 7, 1996

PLACED ON FILE