



City of Cambridge

IN CITY COUNCIL

December 7, 1981

ORDERED:

That the Commissioner of Public Works be authorized to construct driveways over sidewalks in front of estates upon the streets as hereinafter named, the expense thereof to be charged to the appropriation for Public Works Department, Paving (Edgestones and Sidewalks). The entire cost of material and labor furnished to be repaid to the City by the owners of the abutting estates.

Herbert and Connemara Wagner

142 Lakeview Avenue (WIDENING)

1000 Massachusetts Avenue Associates

two driveways at Bay Street between
Mass. Avenue and Green Street

Riverfront Office Park Associates

intersection of Main and Third Street.

In City Council December 7, 1981.

Adopted by the affirmative vote of 6 members.

Attest:- Paul E. Healy, City Clerk.

A true copy;

ATTEST:-

A handwritten signature in cursive script, reading "Paul E. Healy".

11

APPROVAL OR DISAPPROVAL OF CURB CUTS

PETITIONER _____

ADDRESS OF CURB CUT REQUEST

1000 Moss Ave

PUBLIC WORKS DEPARTMENT

Concove

(Signature)

☒

APPROVED

☐ DISAPPROVED

TRAFFIC AND PARKING DEPARTMENT

Daniel M. Foster

(Signature)

☒

APPROVED

☐ DISAPPROVED

HISTORICAL COMMISSION

MSH

(Signature)

☒

APPROVED

☐ DISAPPROVED

BUILDING

COMMUNITY DEVELOPMENT DEPARTMENT

(Signature)

R. J. Morgan

APPROVED

☐ DISAPPROVED

NEIGHBORHOOD ASSOCIATION

(Signature)


APPROVED

☐ DISAPPROVED

RECEIVED

AUG 19 3 53 PM '81

CAMBRIDGE
HISTORICAL
COMMISSION

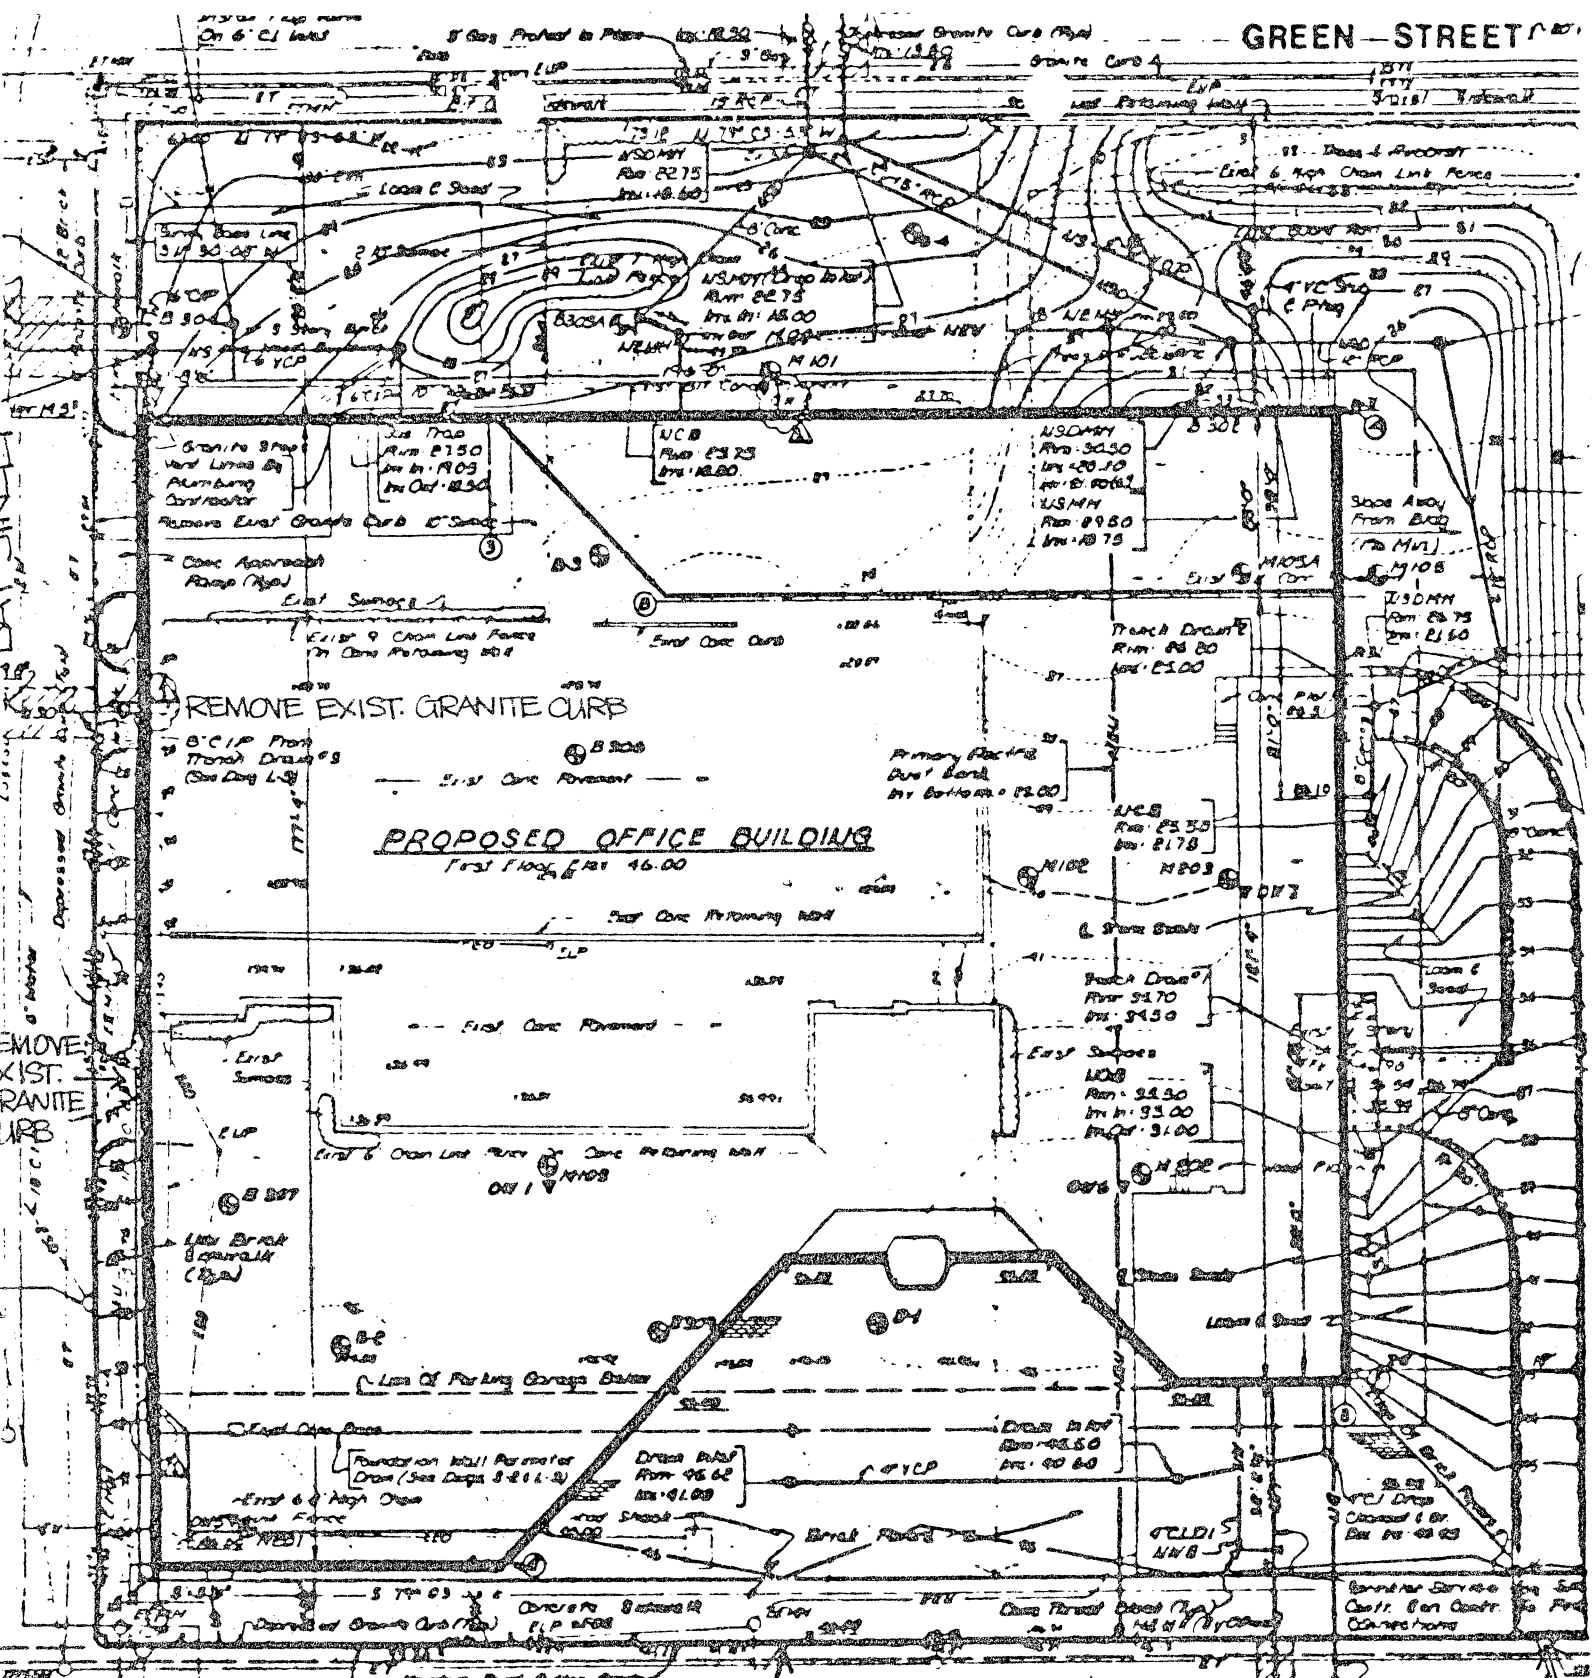

EXIST. GRANITE CURB TO BE RESET TO 6" ABOVE ST. PAVEMENT GRADE ALONG MASS. AVE. & BAY ST. PATCH EXIST. PAVT AS REQUIRED.

PATCH EXIST. GRANITE CURB & MEET EXIST. GRADE.

NOTE: TWO LEVEL PARKING GARAGE BELOW BUILDING - 200 SPACES

MASSACHUSETTS

AVENUE

project

file

1000 MASSACHUSETTS AVE.
CAMBRIDGE MA.

CURB CUT PERMIT
APPLICATION

SYMMES MAINI & MCKEE INC.
architects
cambridge

engineers
mass.

scale 1/32" = 1'-0" & by RMF

date 7-27-81 ck by

job no 79043

Cambridge, July 27, 1981 19

To the Honorable, the City Council of the
City of Cambridge:

The undersigned respectfully pray that ^{two} a driveway^s for
commercial use may be constructed and agrees to deposit with the
City Treasurer the sum of seventy five (\$75.00) dollars, subject
to the following conditions, to wit: In case the amount so deposited
is in excess of the cost of the driveway, the difference shall be
refunded by the City Treasurer, but in case the cost of the driveway
exceeds that deposit, said deposit shall be applied as a credit to
the bill and the balance shall be paid to the City Treasurer within
thirty days from the receipt of the bill. *1000 Mass. Ave.*
Location of proposed driveway (Bay Street) between Massachusetts
Avenue and Green Street
(See attached Plan)

Owner or Owners Name 1000 Massachusetts Avenue Phase 1
Associates

Address c/o Spaulding & Slye Corporation
15 New England Executive Park
Burlington, MASS. 01803

Telephone Number (617) 523-8000

16.

PETITION

158

5

1000 Massachusetts Avenue
of Phase 1 Associates

two

for Driveway at premises

No. 1000 Mass. Ave. (Bay St. side)

19.

Location of driveway approved by

.....
Traffic Director

Caecilia

In City Council,

10/5 1981

Referred to the Committee on Roads and
Bridges

Attest:

L.D.S.
Notary Public
N. J. Adams

City Clerk

12/7/81 LWTB Mayor
Order Adopted

C. P. Sullivan Rescinded 42

Richard I. Ferraro
Budo Bset.