



City of Cambridge

IN CITY COUNCIL

August 3, 1981

ORDERED:

That the Commissioner of Public Works be authorized to construct driveways over sidewalks in front of estates upon the streets as hereinafter named, the expense thereof to be charged to the appropriation for Public Works Department, Paving (Edgestones and Sidewalks). The entire cost of material and labor furnished to be repaid to the City by the owners of the abutting estates.

Frantz Simon

36 Howard Street

City Council, August 3, 1981

Adopted by the affirmative vote

of 6 members

Paul E. I. Kelly

City Clerk

Cambridge, April 28 1981

To the Honorable, the City Council of the
City of Cambridge:

The undersigned respectfully pray that a driveway for residential use may be constructed and agrees to deposit with the City Treasurer the sum of seventy five (\$75.00) dollars, subject to the following conditions, to wit: In case the amount so deposited is in excess of the cost of the driveway, the difference shall be refunded by the City Treasurer, but in case the cost of the driveway exceeds that deposit, said deposit shall be applied as a credit to the bill and the balance shall be paid to the City Treasurer within thirty days from the receipt of the bill.

Location of proposed driveway 36 Howard Street

Owner or Owners Name Krany Simon

Address 36 Howard St
Cambridge

Telephone Number 661-6410

Man applied twice
CO order in 1st Deposit
Returned
~~1st~~ 2nd Deposit accepted
CO Approved

Cash 75.⁰⁰

APPROVAL OR DISAPPROVAL OF CURB CUTS

PETITIONER _____

ADDRESS OF CURB CUT REQUEST _____

36 Hounston St.

PUBLIC WORKS DEPARTMENT

(Signature)

APPROVED

DISAPPROVED

TRAFFIC AND PARKING DEPARTMENT

James M. Taylor

(Signature)

☒ APPROVED

DISAPPROVED

HISTORICAL COMMISSION

MSH

(Signature)

☒ APPROVED

DISAPPROVED

COMMUNITY DEVELOPMENT DEPARTMENT

(Signature)

APPROVED

DISAPPROVED

NEIGHBORHOOD ASSOCIATION

(Signature)

APPROVED

DISAPPROVED

RECEIVED

JUL 22 5 40 AM '81

CAMBRIDGE
HISTORICAL
COMMISSION

Cambridge, 7/15 1981

To the Honorable, the City Council of the
City of Cambridge:

The undersigned respectfully pray that a driveway for residential use may be constructed and agrees to deposit with the City Treasurer the sum of seventy five (\$75.00) dollars, subject to the following conditions, to wit: In case the amount so deposited is in excess of the cost of the driveway, the difference shall be refunded by the City Treasurer, but in case the cost of the driveway exceeds that deposit, said deposit shall be applied as a credit to the bill and the balance shall be paid to the City Treasurer within thirty days from the receipt of the bill.

Location of proposed driveway 36 Howard Street

Owner or Owners Name

M^{rs} Francis Simon

Address

36 Howard Street

Cambridge Mass 02139

Telephone Number

447-1399

City Council August 3, 1981

Adopted by the affirmative vote

of 9 members

Paul E. J. Kelly
City Clerk

Approved for zoning
R. Horgan 7/15/81

Cambridge, 7/15 1981

To the Honorable, the City Council of the
City of Cambridge:

The undersigned respectfully pray that a driveway for residential use may be constructed and agrees to deposit with the City Treasurer the sum of seventy five (\$75.00) dollars, subject to the following conditions, to wit: In case the amount so deposited is in excess of the cost of the driveway, the difference shall be refunded by the City Treasurer, but in case the cost of the driveway exceeds that deposit, said deposit shall be applied as a credit to the bill and the balance shall be paid to the City Treasurer within thirty days from the receipt of the bill.

Location of proposed driveway 36 Howard Street

Owner or Owners Name M^{rs} Frantz Simon

Address 36 Howard Street
Cambridge Mass 02139

Telephone Number 497-1399

City Council August 3, 1981

Adopted by the affirmative vote

of 9 members

Paul E. I. Kelly City Clerk

Approved for zoning
R. Horgan 7/15/81

PETITION

36
Howard
St

of Frantz Simon.....

for Driveway at premises

No. 36 Howard Street.....

.....19.

Location of driveway approved by

.....*Carl C. Hype*.....
Commissioner of Public Works*C. H.**Order Adopted*

In City Council,

Aug 3


1981

August 3, 1981

Referred to the Committee on Roads and
Bridges*7 Minutes*


Attest:

City Clerk

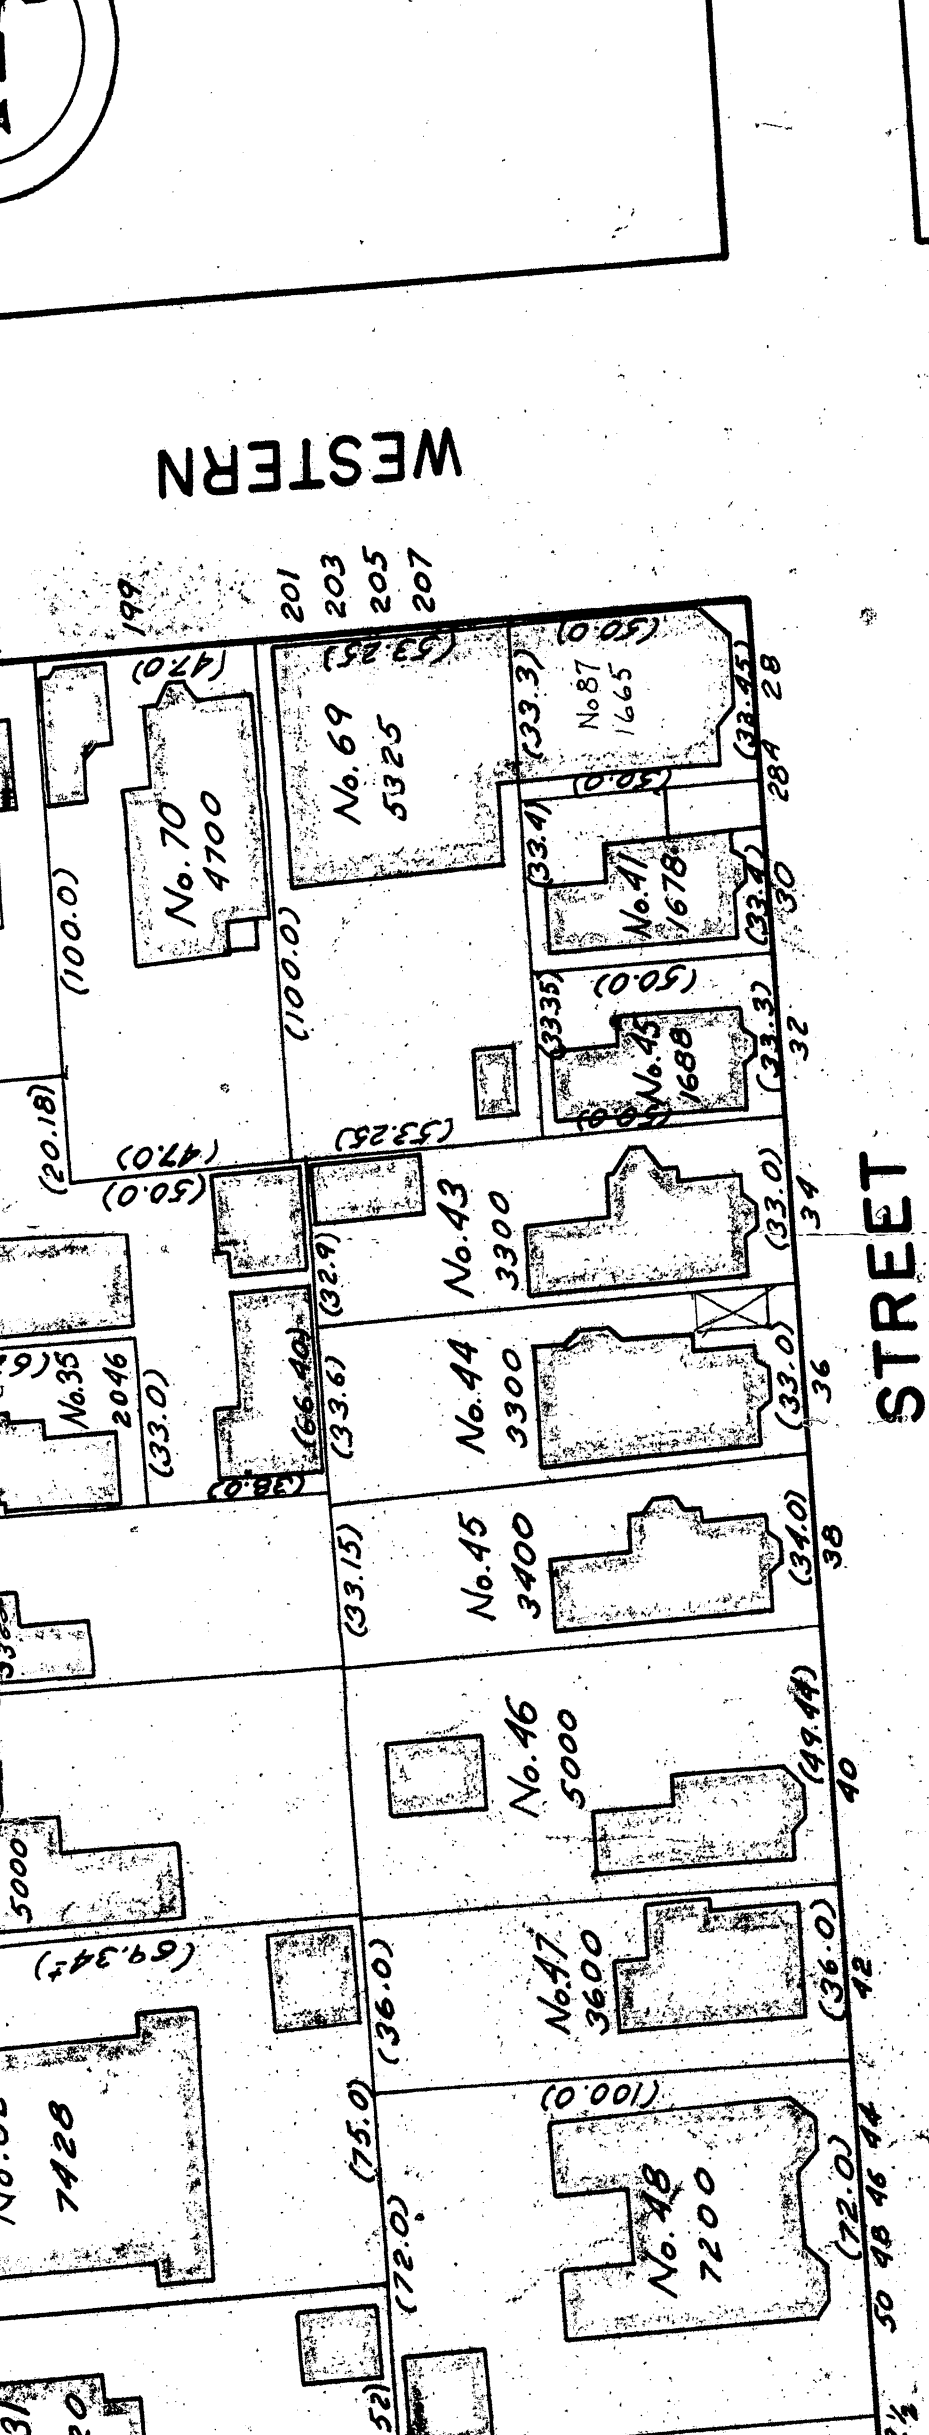

CITY OF CAMBRIDGE
AUGUST-1976
SCALE: 1"=40'
DIMENSIONS FROM DEED, LAND
COURT OR LAYOUT PLANS ARE IN
BRACKETS () - LAND COURT MARKED
L.C. ALL OTHER DIMENSIONS ARE
MEASURED

Driveway - Frantz Simon - 36 Howard
Street.

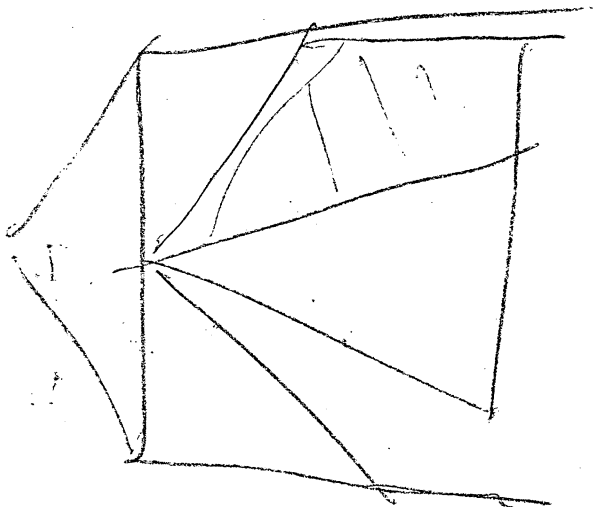

CITY CLERK

In City Council
August 3, 1981

[Signature] 8/3/81
Order
Howard