



City of Cambridge

IN CITY COUNCIL

October 17, 1983

ORDERED:

That the Commissioner of Public Works be authorized to construct driveways over sidewalks in front of estates upon the streets as hereinafter named, the expense thereof to be charged to the appropriation for Public Works Department, Paving (Edgestones and Sidewalks). The entire cost of material and labor furnished to be repaid to the City by the owners of the abutting estates.

Mark DiFabritiis	55 Belmont Street (WIDENING)
Marshall & Gwen Simpkins	142 Garden Street
George Cholavanakuzhiyl	12-14 Suffolk Street
Carlo R. & Mary L. Spinosa	46 Tremont Street
Thomas & Henry Magno	19 Peters Street
Basil M. Leslie	33 Howard Street
Basil M. Leslie	35 Howard Street
Robert P. Bentley	6 Bigelow Street

In City Council October 17, 1983
 Adopted by the affirmative vote of 9 members.
 Attest:- Paul E. Healy, City Clerk.

A true copy;

ATTEST:-

Paul E. Healy, City Clerk.



City of Cambridge

IN CITY COUNCIL

October 17, 1983

ORDERED:

That the Commissioner of Public Works be authorized to construct driveways over sidewalks in front of estates upon the streets as hereinafter named, the expense thereof to be charged to the appropriation for Public Works Department, Paving (Edgestones and Sidewalks). The entire cost of material and labor furnished to be repaid to the City by the owners of the abutting estates.

Mark DiFabritiis	55 Belmont Street (WIDENING)
Marshall & Gwen Simpkins	142 Garden Street
George Cholavanakuzhiyil	12-14 Suffolk Street
Carlo R. & Mary L. Spinosa	46 Tremont Street
Thomas & Henry Magno	19 Peters Street
Basil M. Leslie	33 Howard Street
Basil M. Leslie	35 Howard Street
Robert P. Bentley	6 Bigelow Street

In City Council October 17, 1983

Adopted by the affirmative vote of 9 members.

Attest:- Paul E. Healy, City Clerk.

A true copy;

ATTEST:-

Paul E. Healy, City Clerk.



CITY OF CAMBRIDGE

CITY HALL, CAMBRIDGE, MASSACHUSETTS 02139 • (617) 498-9017

OFFICE OF
THE CITY CLERK

September 29, 1983

Dear Neighborhood Representative:

Enclosed herewith you will find the petition of Carlo R. & Mary L. Spinosa


requesting a driveway at the premises numbered

46 Tremont Street.

The City Council has directed that all driveway petitions be submitted to the appropriate Neighborhood Associations where said curb cut would be made for their approval, prior to action by the City Council. Please indicate by return mail your approval or disapproval of said petition within ten days from the receipt of this letter. I have enclosed a self-addressed stamped envelope to facilitate your reply.

Your kind cooperation in this matter will be greatly appreciated by the members of the City Council.

Very truly yours,

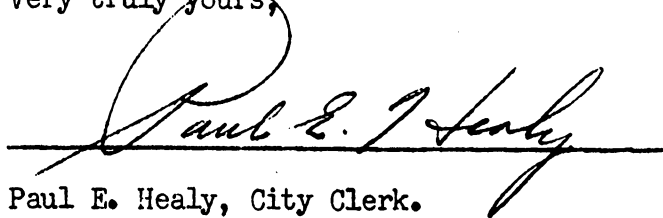
Paul E. Healy, City Clerk.

Name of Neighborhood Association: _____

I hereby _____ approve _____ disapprove said driveway petition.

Reasons: _____

#4

Area Four Planning Team
c/o Janet Rose
16 Pine Street
Cambridge, MA 02139


Roberts Neighborhood Council
c/o Suzanne Dixon
Coordinator
Dept. of Human Services

#3

Wellington-Harrington Citizens Comm.
320 Cambridge Street
Cambridge, MA 02141
Attn: James Bentubo

Peter Solet, Chairperson
Fletcher Neighborhood Council
90 Tremont Street
Cambridge, MA 02139

Eva Stankunas, Chairperson
Harrington Neighborhood Council
65 Lincoln Street
Cambridge, MA 02139

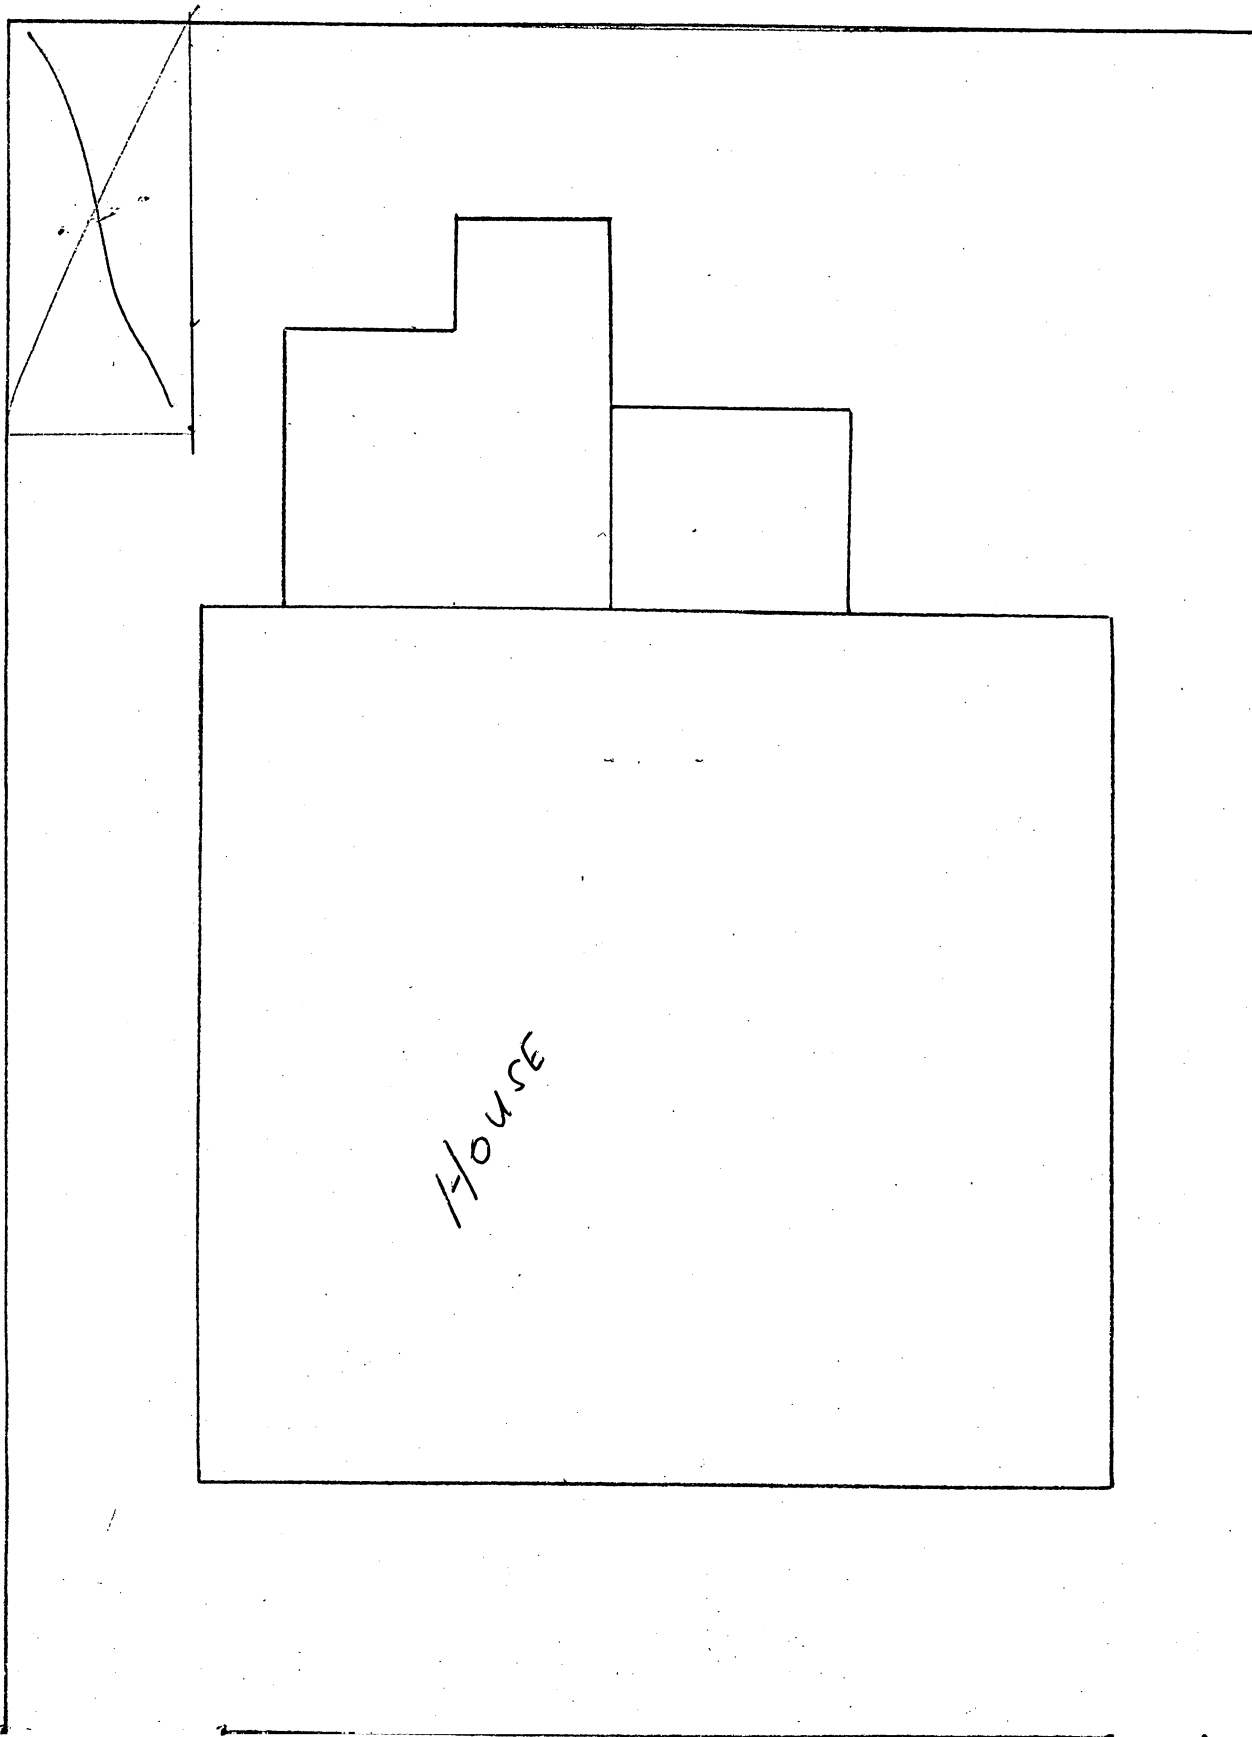

CURB CUT

15'

SIDEWALK

DRAWN BY: CARL SPINOSA

44-46 TREMONT ST

CAMBRIDGE, MASS. 02139

354-3054

1/8" = 1'

PETITIONER _____

PUBLIC WORKS DEPARTMENT

(Signature)

APPROVED

DISAPPROVED

TRAFFIC AND PARKING DEPARTMENT

(Signature)

APPROVED

DISAPPROVED

HISTORICAL COMMISSION

(Signature)

APPROVED

APR 1964
HISTORICAL
COMMISSION

SEP 7 10 33 AM '63

RECEIVED

INSPECTIONAL SERVICES

(Signature)

APPROVED

DISAPPROVED

NEIGHBORHOOD ASSOCIATION

(Signature)

APPROVED

DISAPPROVED

CITY
CLERK

Thorpe
Bry

Cambridge, Aug 24 1983

To the Honorable, the City Council of the
City of Cambridge:

The undersigned respectfully pray that a driveway for residential use may be constructed and agrees to deposit with the City Treasurer the sum of seventy five (\$75.00) dollars, subject to the following conditions, to wit: In case the amount so deposited is in excess of the cost of the driveway, the difference shall be refunded by the City Treasurer, but in case the cost of the driveway exceeds that deposit, said deposit shall be applied as a credit to the bill and the balance shall be paid to the City Treasurer within thirty days from the receipt of the bill.

Location of proposed driveway 46 Tremont St Street

Owner or Owners Name Carlo R. & Mary J. Spinosi

Address 44 Tremont St.

Cambridge Mass 02139

Telephone Number 354-3054

16.1 H-157
PETITION

of Carlo R. & Mary L. Spinosa

for Driveway at premises

No. 46 Tremont Street

19.

Location of driveway approved by

Ernest Barnes
.....
Commissioner of Public Works

Neighborhoods 3 & 4 notified 9/29/43
mb

#3 & #4

In City Council,

10/17 1943

**Referred to the Committee on Roads and
Bridges**

Attest:

[Signature]

City Clerk

Order

Adopted

9-