



City of Cambridge

Communication No. 10

IN CITY COUNCIL

September 14, 1992

ORDERED: That, in accordance with the provisions of an ordinance relative to placing and maintaining signs, the Commissioner of Public Works be and hereby is authorized to grant a permit to Uno Restaurants, Inc. for the erection of four banners at 22 John F. Kennedy Street.

Provided that, before erecting the above named banner, the petitioner shall obtain a permit from the Inspectional Services Department and file with the City Clerk a satisfactory bond in the sum of Two Thousand (\$2,000.) Dollars, conditioned to save harmless the City of Cambridge from all claims for damages arising from the construction, maintenance and use of said banners.

In City Council September 14, 1992.

Adopted by the affirmative vote of nine members.

Attest:- D. Margaret Drury, City Clerk.

A true copy;

ATTEST:-

D. Margaret Drury

D. Margaret Drury, City Clerk



discount records
COLUMBIA RECORDS

RESTAURANT PIZZERIA UNO BAR & CAFE

ESTABLISHED 1943 CORNER OHIO & WABASH CHICAGO ILLINOIS

discount records

PIZZERIA UNO
BAR & CAFE
LUNCH
DINNER
DRINKS



CITY OF CAMBRIDGE

INSPECTIONAL SERVICES DEPARTMENT CITY HALL
CAMBRIDGE, MASSACHUSETTS 02139 (617) 498-9013

349 4000

JOSEPH J. CELLUCCI
COMMISSIONER OF BUILDINGS
AND HOUSING

APPROVAL OF ABUTTERS

To Whom It May Concern:

As owner or agent of 30 JFK Street, Cambridge, Massachusetts,

I do hereby declare my disapproval _____ approval ☒ of the installment of:

Canopy over the sidewalk entrance: _____

Awnings over the windows: _____

Projecting sign: Four (4) fabric banners installed on 22 JFK Street

of said property.

Signed: Rockmont Management Co. Inc.
Daniel E. Blum, President Date: 8/4/92

Address: 30 J.F.K. St. Cambridge, MA 02138

Reply is requested within seven (7) days of date of this letter.



CITY OF CAMBRIDGE

INSPECTIONAL SERVICES DEPARTMENT CITY HALL
CAMBRIDGE, MASSACHUSETTS 02139 (617) 498-9013

JOSEPH J. CELLUCCI
COMMISSIONER OF BUILDINGS
AND HOUSING

APPROVAL OF ABUTTERS

To Whom It May Concern:

As owner or agent of 1390 Massachusetts Avenue, Cambridge, Massachusetts,

I do hereby declare my disapproval _____ approval X of the installment of:

Canopy over the sidewalk entrance: _____

Awnings over the windows: _____

Projecting sign: Four (4) fabric banners installed on 22 JFK Street


of said property.

Signed: Justin K. Ulymer, et al - Owner
By Myer R. Dana, Treasurer
M. Dana & Sons, Inc. - Managing Agent Date: 7-30-92

Address: (Property) 1380-1390 Mass. Ave. & 2-14 JFK St.

Mailing Address: Suite 306, 10 Brookline Place West, Brookline, MA 02146

Reply is requested within seven (7) days of date of this letter.

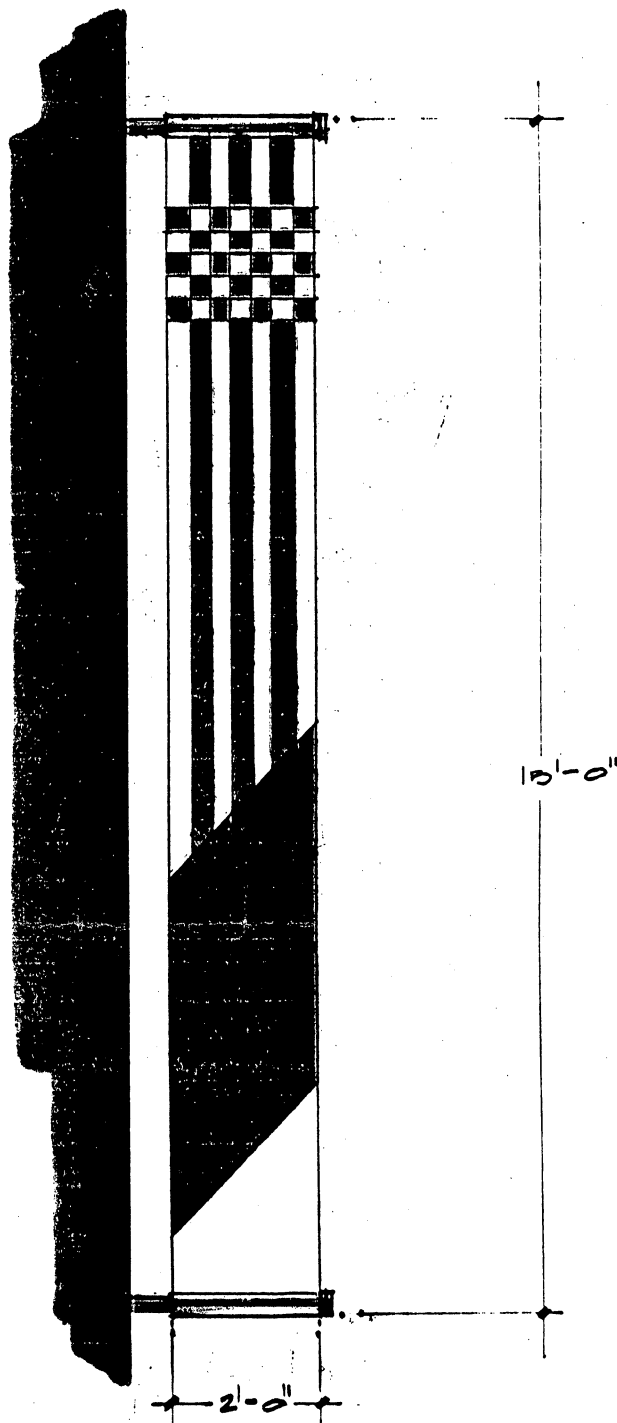

PIZZERIA UNO HARVARD SQ.

. BANNER .

DATE: 7.4.92

SCALE: 1/2" = 1'-0"

Cambridge, August 7 19 92

To the Honorable, the City Council of the City of Cambridge:

PRIOR TO APPROVAL OF THE CITY COUNCIL, EACH PETITION MUST BE ACCOMPANIED BY A DRAWING OF PROPOSED SIGN, INDICATING DESIGN AND DIMENSIONS AND LOCATION ON PREMISES.

The undersigned respectfully prays that Uno Restaurants, Inc. be granted permit to erect a ^{banner} ~~sign~~ of the following specifications in front of premises 22 JFK Street

Type: Fabric Banner
(State whether Electric or otherwise and material used in construction)

Reading matter to go on sign: None

Size: Four (4) Banners; 2'-0" wide X 15'-0" tall each.

Weight: Each banner is less than Ten (10) pounds. 32 LBS total

How Erected: A: 2'-6" B: 16'-0"
(A: Give exact distance sign is to extend from building over sidewalk.)
(B: Also exact distance from bottom of sign to sidewalk.)

Height Above Grade: Bottom 16'-0" Top 31'-0"



Paul Mahoney

(Signature of Applicant)

Uno Restaurants, Inc.

100 Charles Park Road, West Roxbury, MA 02132

(Address)

NOTICE - REGULATIONS

SECTION 1412.0 STATE BUILDING CODE

PROJECTING SIGNS

1. A projecting sign shall be constructed wholly of incombustible materials.
2. All signs must meet requirements of Zoning Ordinances and Building Code.

APPROVED: 

Building Inspector

8/7/92
Date

Does not constitute a sign

RECEIVED
CLERK OF CITY CLERK
1992 AUG -7 PM 3:30
CAMBRIDGE MA.

W-153

Consent Comm. # 10

PETITION

of Uno Restaurants, Inc.

for a banner

No. 22JFK St.

 19

Order adopted

In City Council, Sept. 14 19 92

Referred to the Committee on

Attest:

City Clerk