



City of Cambridge

IN CITY COUNCIL

March 16, 1981

ORDERED:

That the Commissioner of Public Works be authorized to construct driveways over sidewalks in front of estates upon the streets as hereinafter named, the expense thereof to be charged to the appropriation for Public Works Department, Paving (Edgestones and Sidewalks). The entire cost of material and labor furnished to be repaid to the City by the owners of the abutting estates.

James D. McGraw

6 Elmwood Street

Peter Elias

102 Raymond Street

H.T. Taggart & John Turner 91-93 Larch Road

In City Council March 16, 1981.

Adopted by the affirmative vote of 8 members.

Attest:- Paul E. Healy, City Clerk.

A true copy;

ATTEST:-

A handwritten signature in cursive script, reading "Paul E. Healy".

APPROVAL OR DISAPPROVAL OF CURB CUTS

PETITIONER _____

ADDRESS OF CURB CUT REQUEST _____

6 ELMWOOD ST.

PUBLIC WORKS DEPARTMENT

Conrad C. Dwyer

(Signature)



APPROVED

DISAPPROVED

TRAFFIC AND PARKING DEPARTMENT

James M. Ruston

(Signature)



APPROVED

DISAPPROVED

HISTORICAL COMMISSION

Amell

(Signature)



APPROVED

DISAPPROVED

Buildings

COMMUNITY DEVELOPMENT DEPARTMENT

(Signature)

R. J. Morgan

APPROVED

DISAPPROVED

NEIGHBORHOOD ASSOCIATION

(Signature)

APPROVED

DISAPPROVED

Subdivision of Land
in

CAMBRIDGE, MASS.

belonging to
Jessie L. Hooker & Eva L. Wilde.


Scale-1"=20'-0"

Oct. 29, 1945

Edward F. Carney, Surveyor, Cambridge, Mass.

(Original on file.)

(Scale of this plan: 1 in. = 30 ft.)

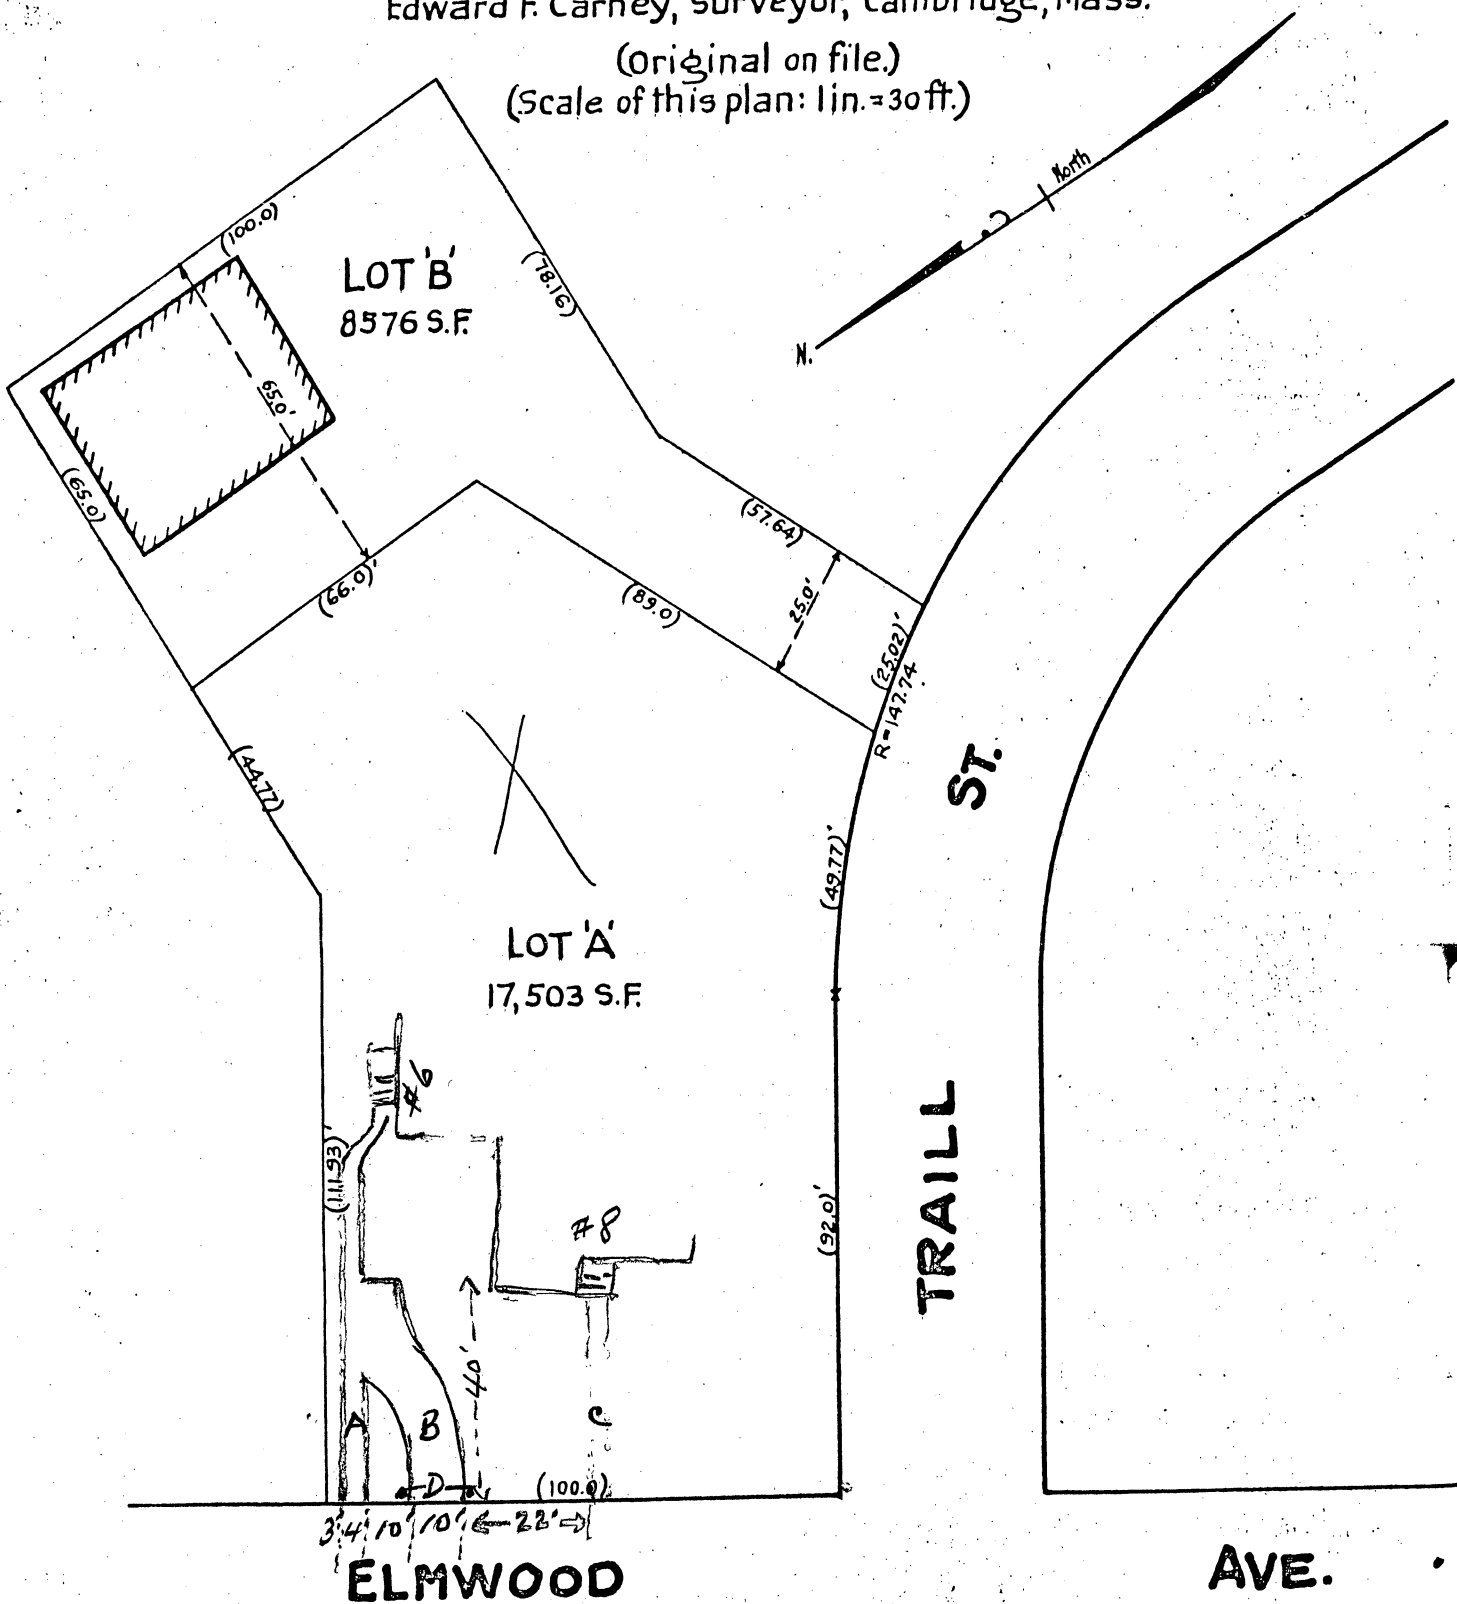

Middlesex Registry of Deeds, So. Dist.
CAMBRIDGE, MASS.

Plan Number 801 of 1945

Rec'd. NOV. 1, 1945, at 1 h. 14 m. P.M.

with Deed

Eva L. Wilde et al

Marjorie W. Whitman

Recorded, Book 6907 Page 13

Attest Albert K. Kuehn Register

- A. WALK TO #6 ELMWOOD
B. DRIVE TO #6 ELMWOOD - 10' WIDE,
40' LONG
C. WALK TO #8 ELMWOOD (SIDE DOOR
TO #8 TRAIL
D. 14' WIDE GATE OPENING (PRIOR DRIVE)

Cambridge, DEC. 6 1950

To the Honorable, the City Council of the
City of Cambridge:

The undersigned respectfully pray that a driveway for residential use may be constructed and agrees to deposit with the City Treasurer the sum of seventy five (\$75.00) dollars, subject to the following conditions, to wit: In case the amount so deposited is in excess of the cost of the driveway, the difference shall be refunded by the City Treasurer, but in case the cost of the driveway exceeds that deposit, said deposit shall be applied as a credit to the bill and the balance shall be paid to the City Treasurer within thirty days from the receipt of the bill.

Location of proposed driveway 6 ELMWOOD Street

Owner or Owners Name JAMES D. McGRAW

Address 8 TRAIL ST.

CAMBRIDGE 02138

Telephone Number 492-4832

NOTE: DRIVEWAY ORIGINALLY USED FOR
DELIVERY VEHICLES TO KITCHEN AND COAL
BIN. METAL FENCE GATE STILL EXISTS
(REMOVED TO INSTALL DRIVEWAY).

4.

H-16

PETITION

of James D. McGraw

for Driveway at premises

No. 6 Elmwood Street

March 16 1981

Location of driveway approved by

.....
Commissioner of Public Works

CR 3/16/1981
A Order Adopted
Principals

In City Council, March 16, 1981

Referred to the Committee on Roads and
Bridges

Attest:

City Clerk