



Ralph E. Dunphy
Commissioner

147 Hampshire Street
Cambridge, MA 02139
617-349-4800
TDD 617-349-4805

September 17, 1998

Robert Bray
Davenport Street Corporation
75 River Street
Cambridge, MA 02139

RE: Block 179 Lot 74
1-15 Davenport Street

Dear Mr. Bray,

This is to inform you that your request for new addresses has been granted. Your new addresses are as follows:

1 Davenport Street – 12 unit condominium building (units 1 –12)

3 Davenport Street
5 Davenport Street
7 Davenport Street

9 Davenport Street
11 Davenport Street
(Please see attached plan)

The attached sheet identifies those departments and agencies which have been notified of this change.

Please let me know if I can be of assistance in the future.

Sincerely,


Owen O'Riordan
Interim City Engineer

Enc:




ADDRESS ASSIGNMENT CHART


TYPE OF REQUEST:	Addresses for new residential construction Condominiums & Townhouses
REQUESTED BY:	Robert Bray
APPROVED NEW ADDRESSES:	1 Davenport Street 12 unit condominium building (units 1 – 12) 3 Davenport Street 9 Davenport Street 5 Davenport Street 11 Davenport Street 7 Davenport Street (Please see attached plan of townhouses)
BLOCK/LOT:	Block 179 Lot 74
PREVIOUSLY CALLED:	15 Davenport Street
ASSESSOR'S LOCATION:	Unchanged

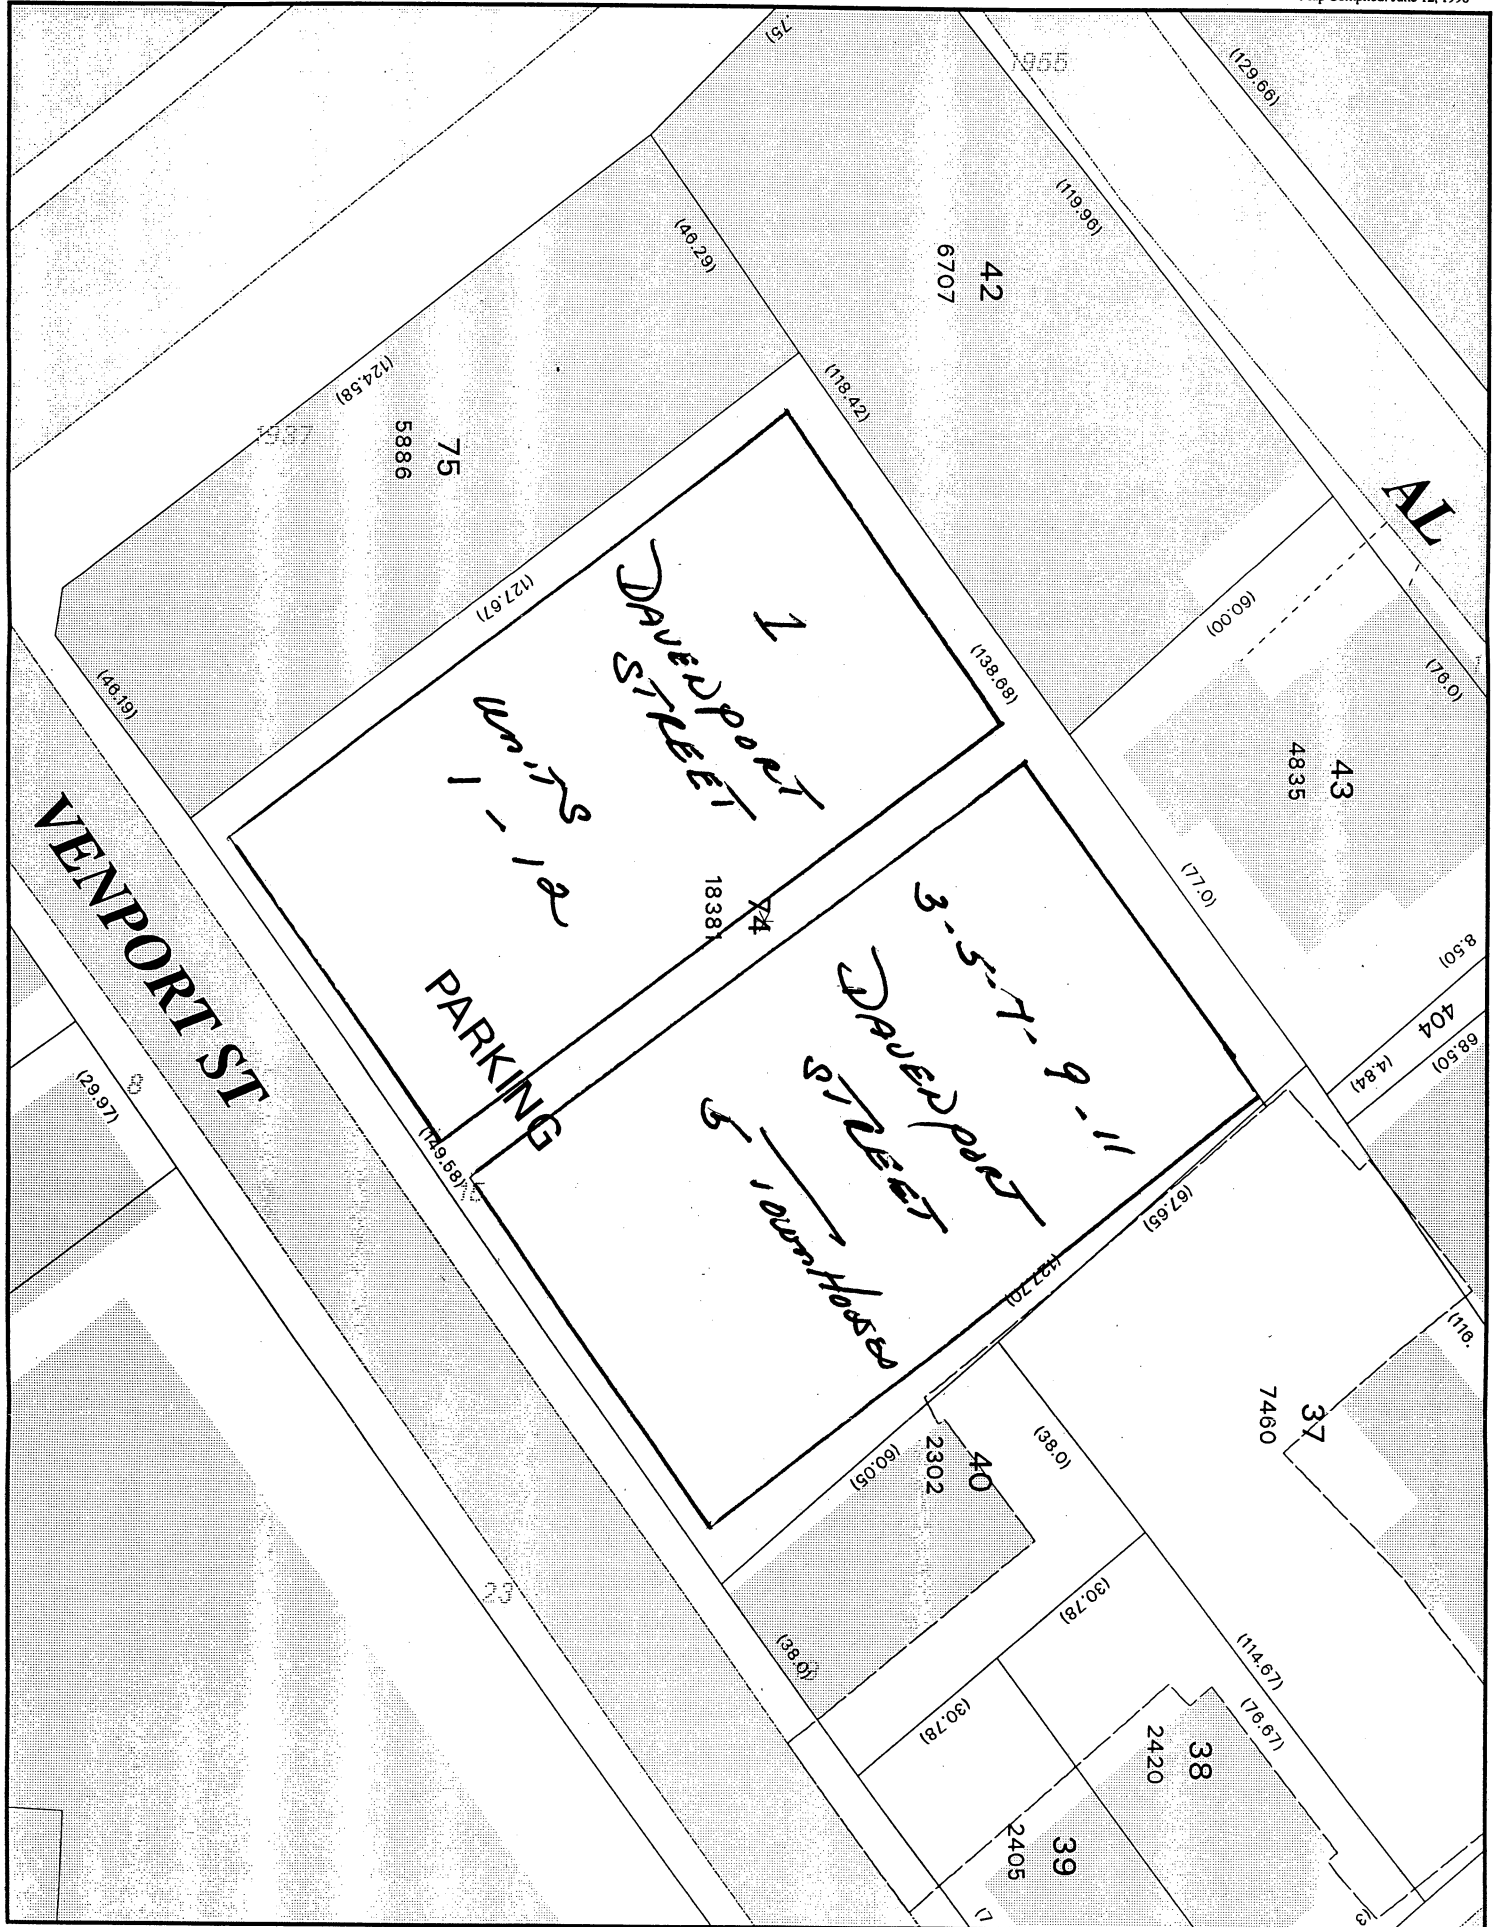

Town Houses

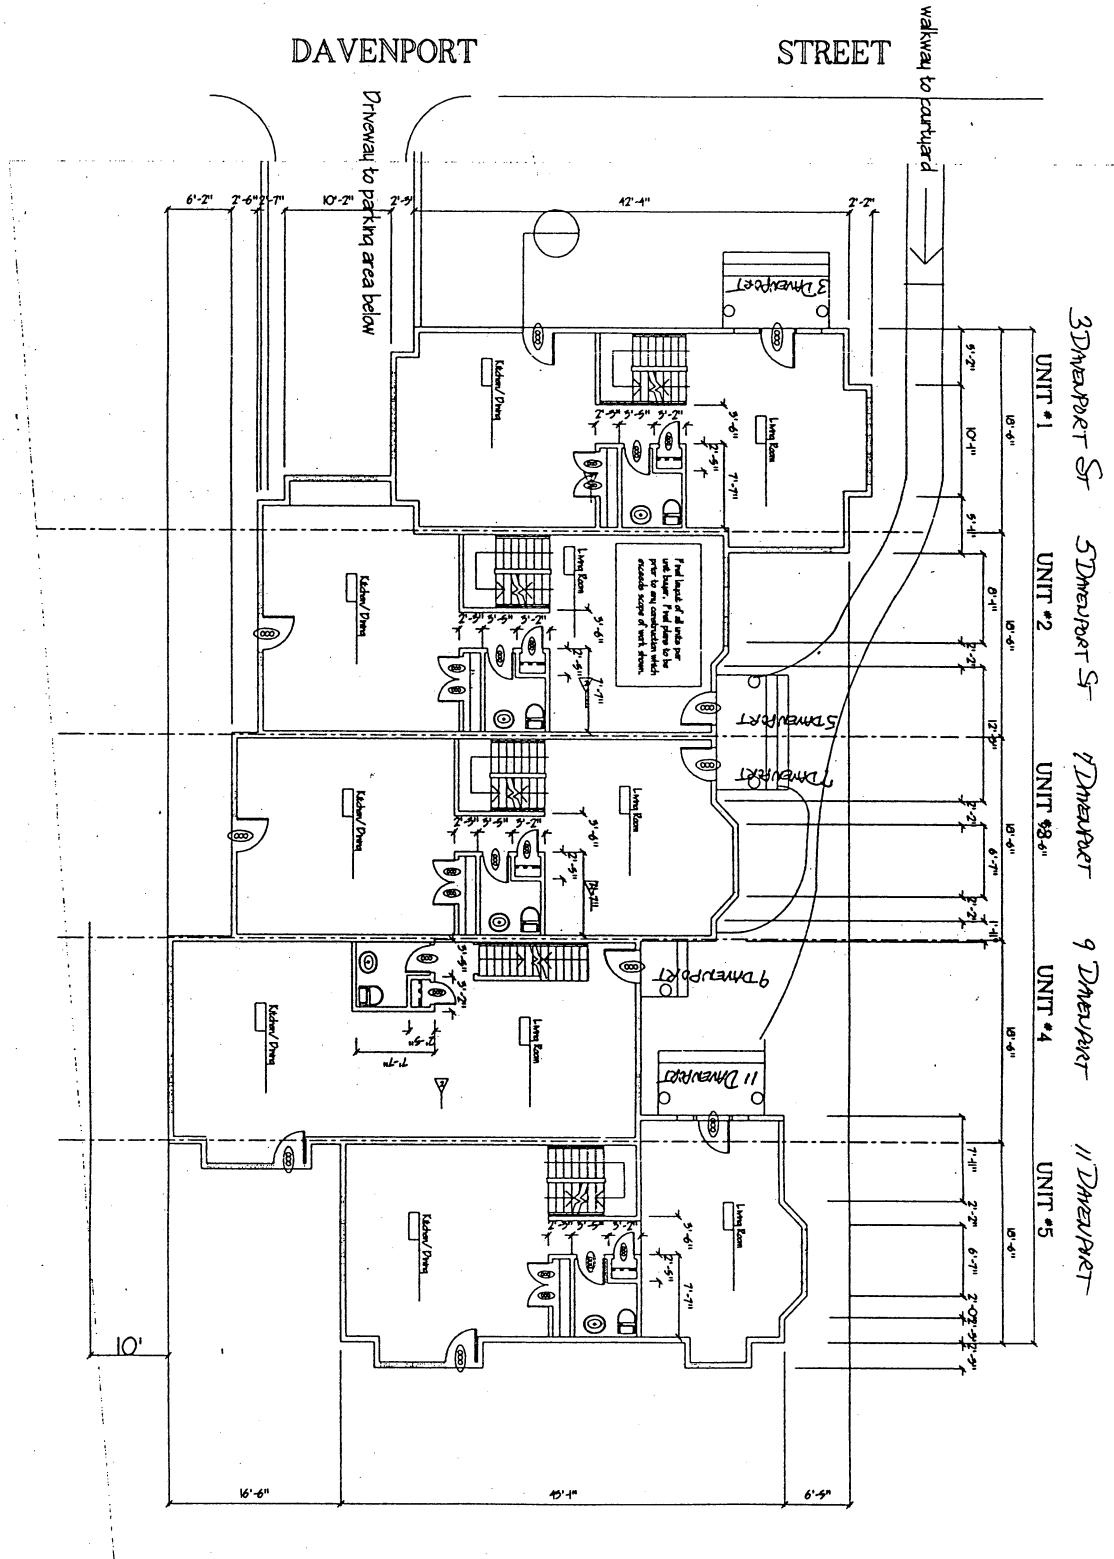

Project Date Scale 3/16"=1'	Sheet A-2	First Floor PLAN	RUSSELL DESIGN ASSOCIATES 75 River St. Cambridge, MA PHONE 617-491-4977 FAX 617-876-9195	DAVENPORT TOWNHOUSES Davenport St., Cambridge, MA
-----------------------------------	--------------	---------------------	---	--

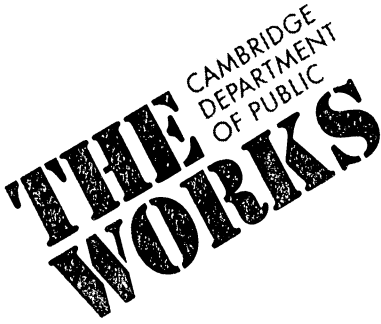

Ralph E. Dunphy
Commissioner

147 Hampshire Street
Cambridge, MA 02139
617-349-4800
TDD 617-349-4805

1998 SEP 18 P 1:01.

OFFICE OF THE CITY CLERK
CAMBRIDGE, MASSACHUSETTS

TO: Distribution

FROM: Owen O'Riordan, City Engineer

RE: Block 179 Lot 74
1 - 15 Davenport Street

DATE: September 17, 1998

Please update your records to reflect the following new address identified on the attached sheet.

DISTRIBUTION:

Assessing Department, Donna Pritchard
Cambridge Electric, Brian McDevitt
City Clerk, Margaret Drury
City Electrician, George Fernandes
Commonwealth Gas, Steve Richmond
Continental Cable Systems, Richard Ferrucci
Election Commission, Theresa Neighbor
Emergency Communications, Tom Cahill
Fire Department, Deputy James Harrington
Inspectional Services, Robert Bersani
MIS Department -GIS Division, Peter Bujwid
Bell Atlantic, Donald Foss
Police Department, Harold Murphy
Central Square Post Office, Postmaster, Marsha Cannon
Public Works Department, Ann Daughaday
School Department, Marilyn Lopes
Traffic Department, Lauren Preston
Treasurer Department, Jim Maloney
Water Department, Sandra Ridley



Consent Communication #75

H141

A communication was received from
Owen O'Riordan, City Engineer,
transmitting new addresses granted
to:

1 Davenport Street
3 Davenport Street
5 Davenport Street
7 Davenport Street

In City Council September 28, 1998

PLACED ON FILE