

APPROVAL OR DISAPPROVAL OF CURB CUTS

PETITIONER _____

ADDRESS OF CURB CUT REQUEST 1500 Mass Ave

PUBLIC WORKS DEPARTMENT

Con C X gne
(Signature)



APPROVED

DISAPPROVED

TRAFFIC AND PARKING DEPARTMENT

James M. Preston
(Signature)



APPROVED

DISAPPROVED

HISTORICAL COMMISSION

CHSall
(Signature)



APPROVED

DISAPPROVED

RECEIVED

AUG 19 3 54 PM '81

CAMBRIDGE
HISTORICAL
COMMISSION

Building
~~COMMUNITY DEVELOPMENT DEPARTMENT~~

(Signature)

R Morgan

APPROVED


DISAPPROVED

NEIGHBORHOOD ASSOCIATION

(Signature)

APPROVED

DISAPPROVED

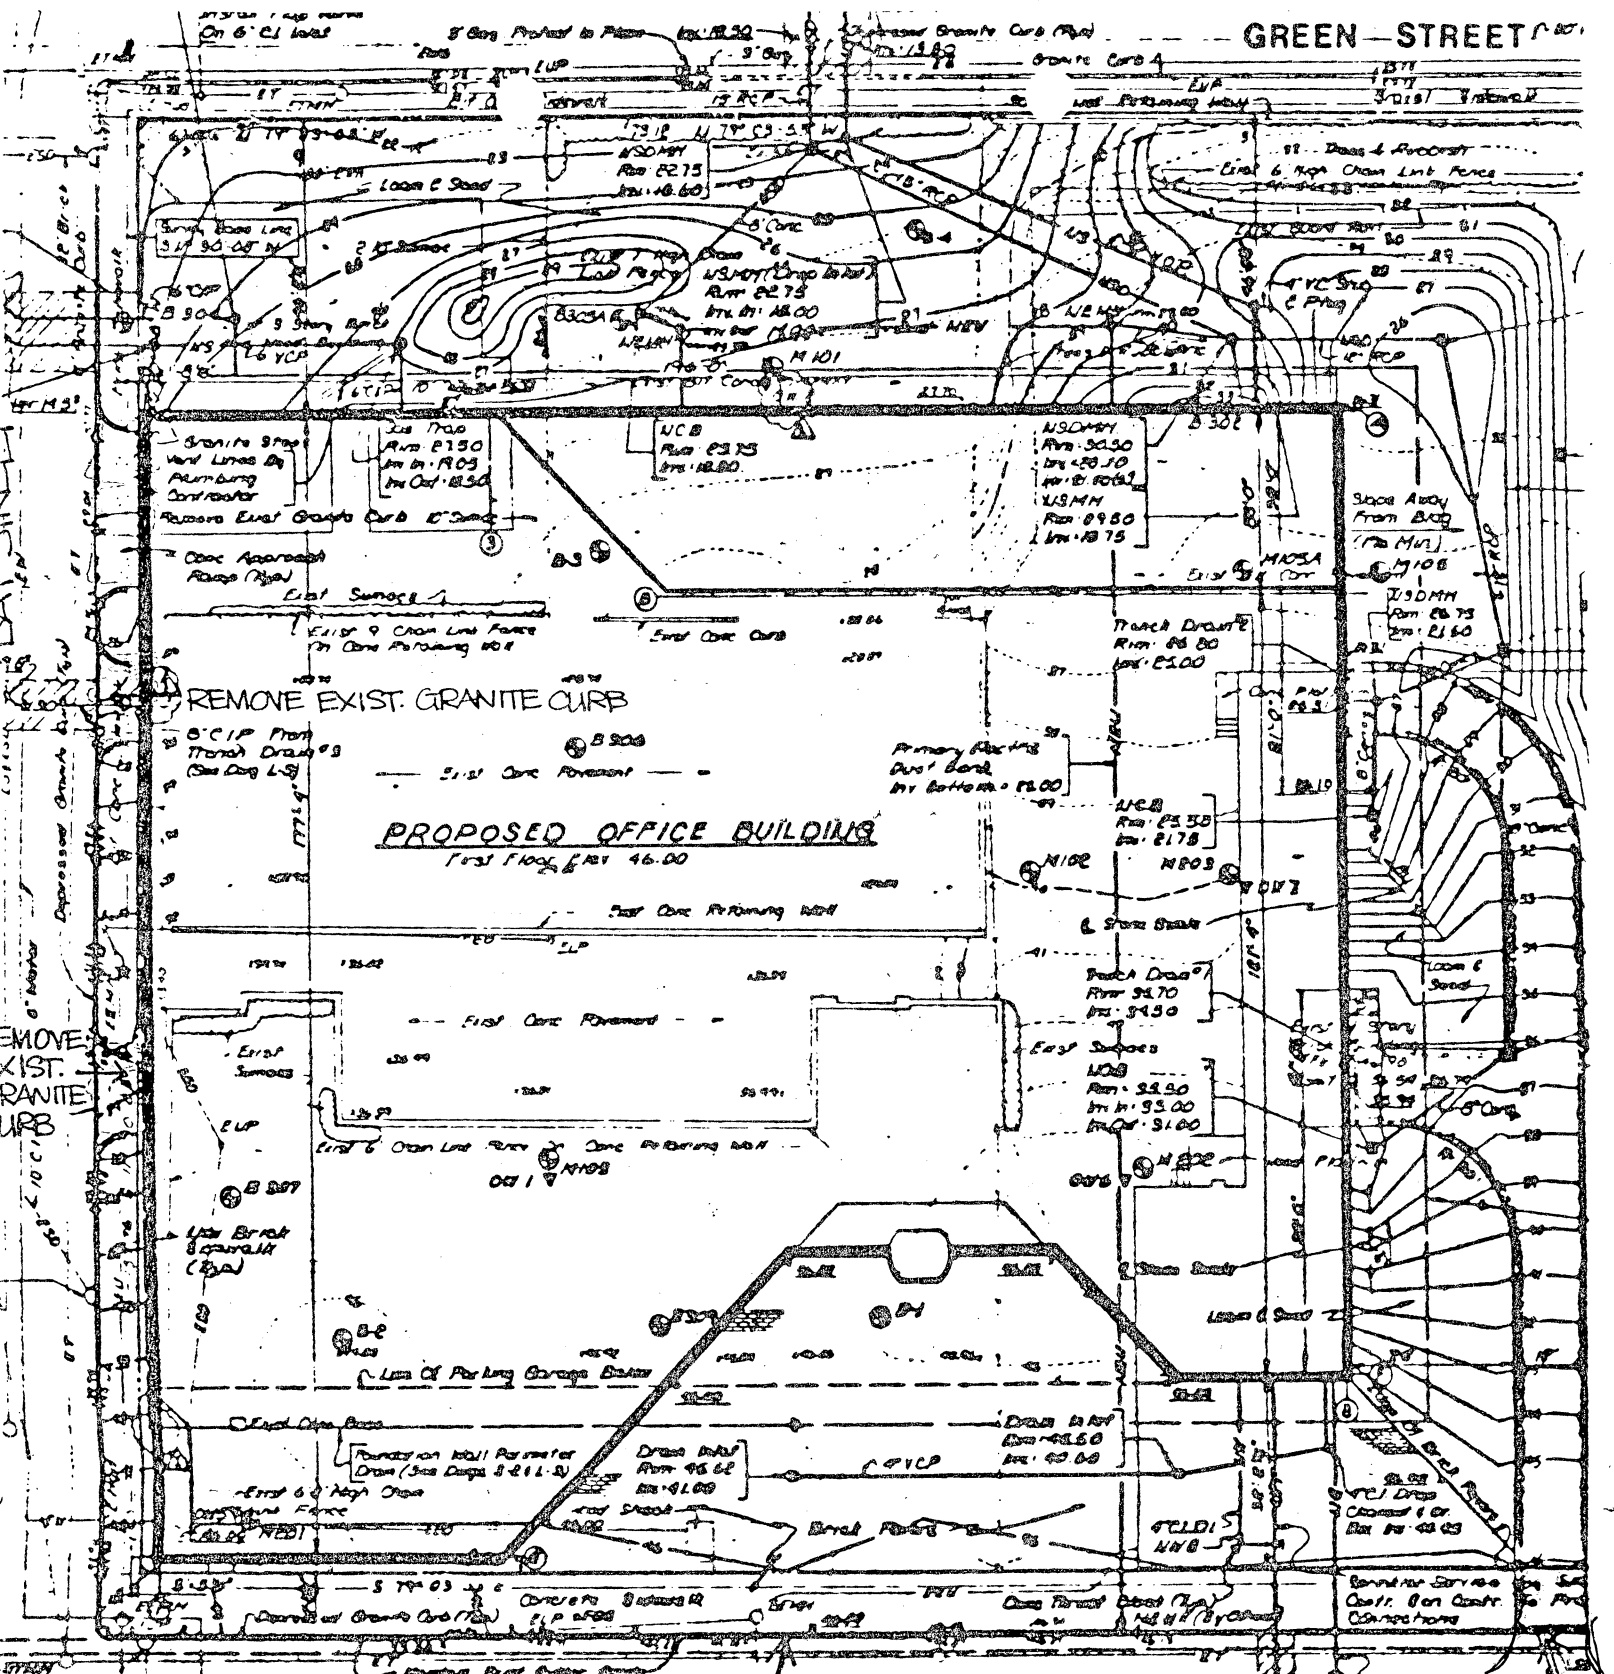

EXIST. GRANITE CURB TO BE RESET TO 6" ABOVE ST. PAVEMENT GRADE ALONG MASS. AVE. & BAY ST. PATCH EXIST. PAVT AS REQUIRED.

PATCH EXIST. GRANITE CURB & MEET EXIST. GRADE.

NOTE: TWO LEVEL PARKING GARAGE BELOW BUILDING - 200 SPACES

MASSACHUSETTS

AVENUE

Project

Title

1000 MASSACHUSETTS AVE. CAMBRIDGE MA.		CURB CUT PERMIT APPLICATION	
SYMMES MAINI & MCKEE INC. architects cambridge		scale 1/32" = 1'-0" & by RMF	
engineers mass		date 7-27-81 ck by	

226.5 1/2
12

job no 79043

CITY CLERK

523-8000
Claude
Houder

Cambridge, July 27, 1981 19

To the Honorable, the City Council of the
City of Cambridge:

The undersigned respectfully pray that a driveway for commercial use may be constructed and agrees to deposit with the City Treasurer the sum of seventy five (\$75.00) dollars, subject to the following conditions, to wit: In case the amount so deposited is in excess of the cost of the driveway, the difference shall be refunded by the City Treasurer, but in case the cost of the driveway exceeds that deposit, said deposit shall be applied as a credit to the bill and the balance shall be paid to the City Treasurer within thirty days from the receipt of the bill.

Location of proposed driveway 1000 Massachusetts ~~Street~~
Avenue
(See attached Plan)

Owner or Owners Name 1000 Massachusetts Avenue Phase 1 Associate
S

Address c/o Spaulding & Slye Corporation
15 New England Executive Park
Burlington, MA. 01803

Telephone Number (617) 523-8000

9.

H-136

PETITION

of...1000 Massachusetts Avenue....
Phase 1 Associates
for Driveway at premises

No....1000@ Mass. Avenue.....

.....7/27.....1982

Location of driveway approved by

.....
Traffic Director

Conley

10/5/81

In City Council, October 5, 1981

Referred to the Committee on Roads and
Bridges

Attest:

10/5/81

City Clerk

*l b
A*

*Smaller
8/12*