


CAMBRIDGE STREET RECONSTRUCTION PROJECT

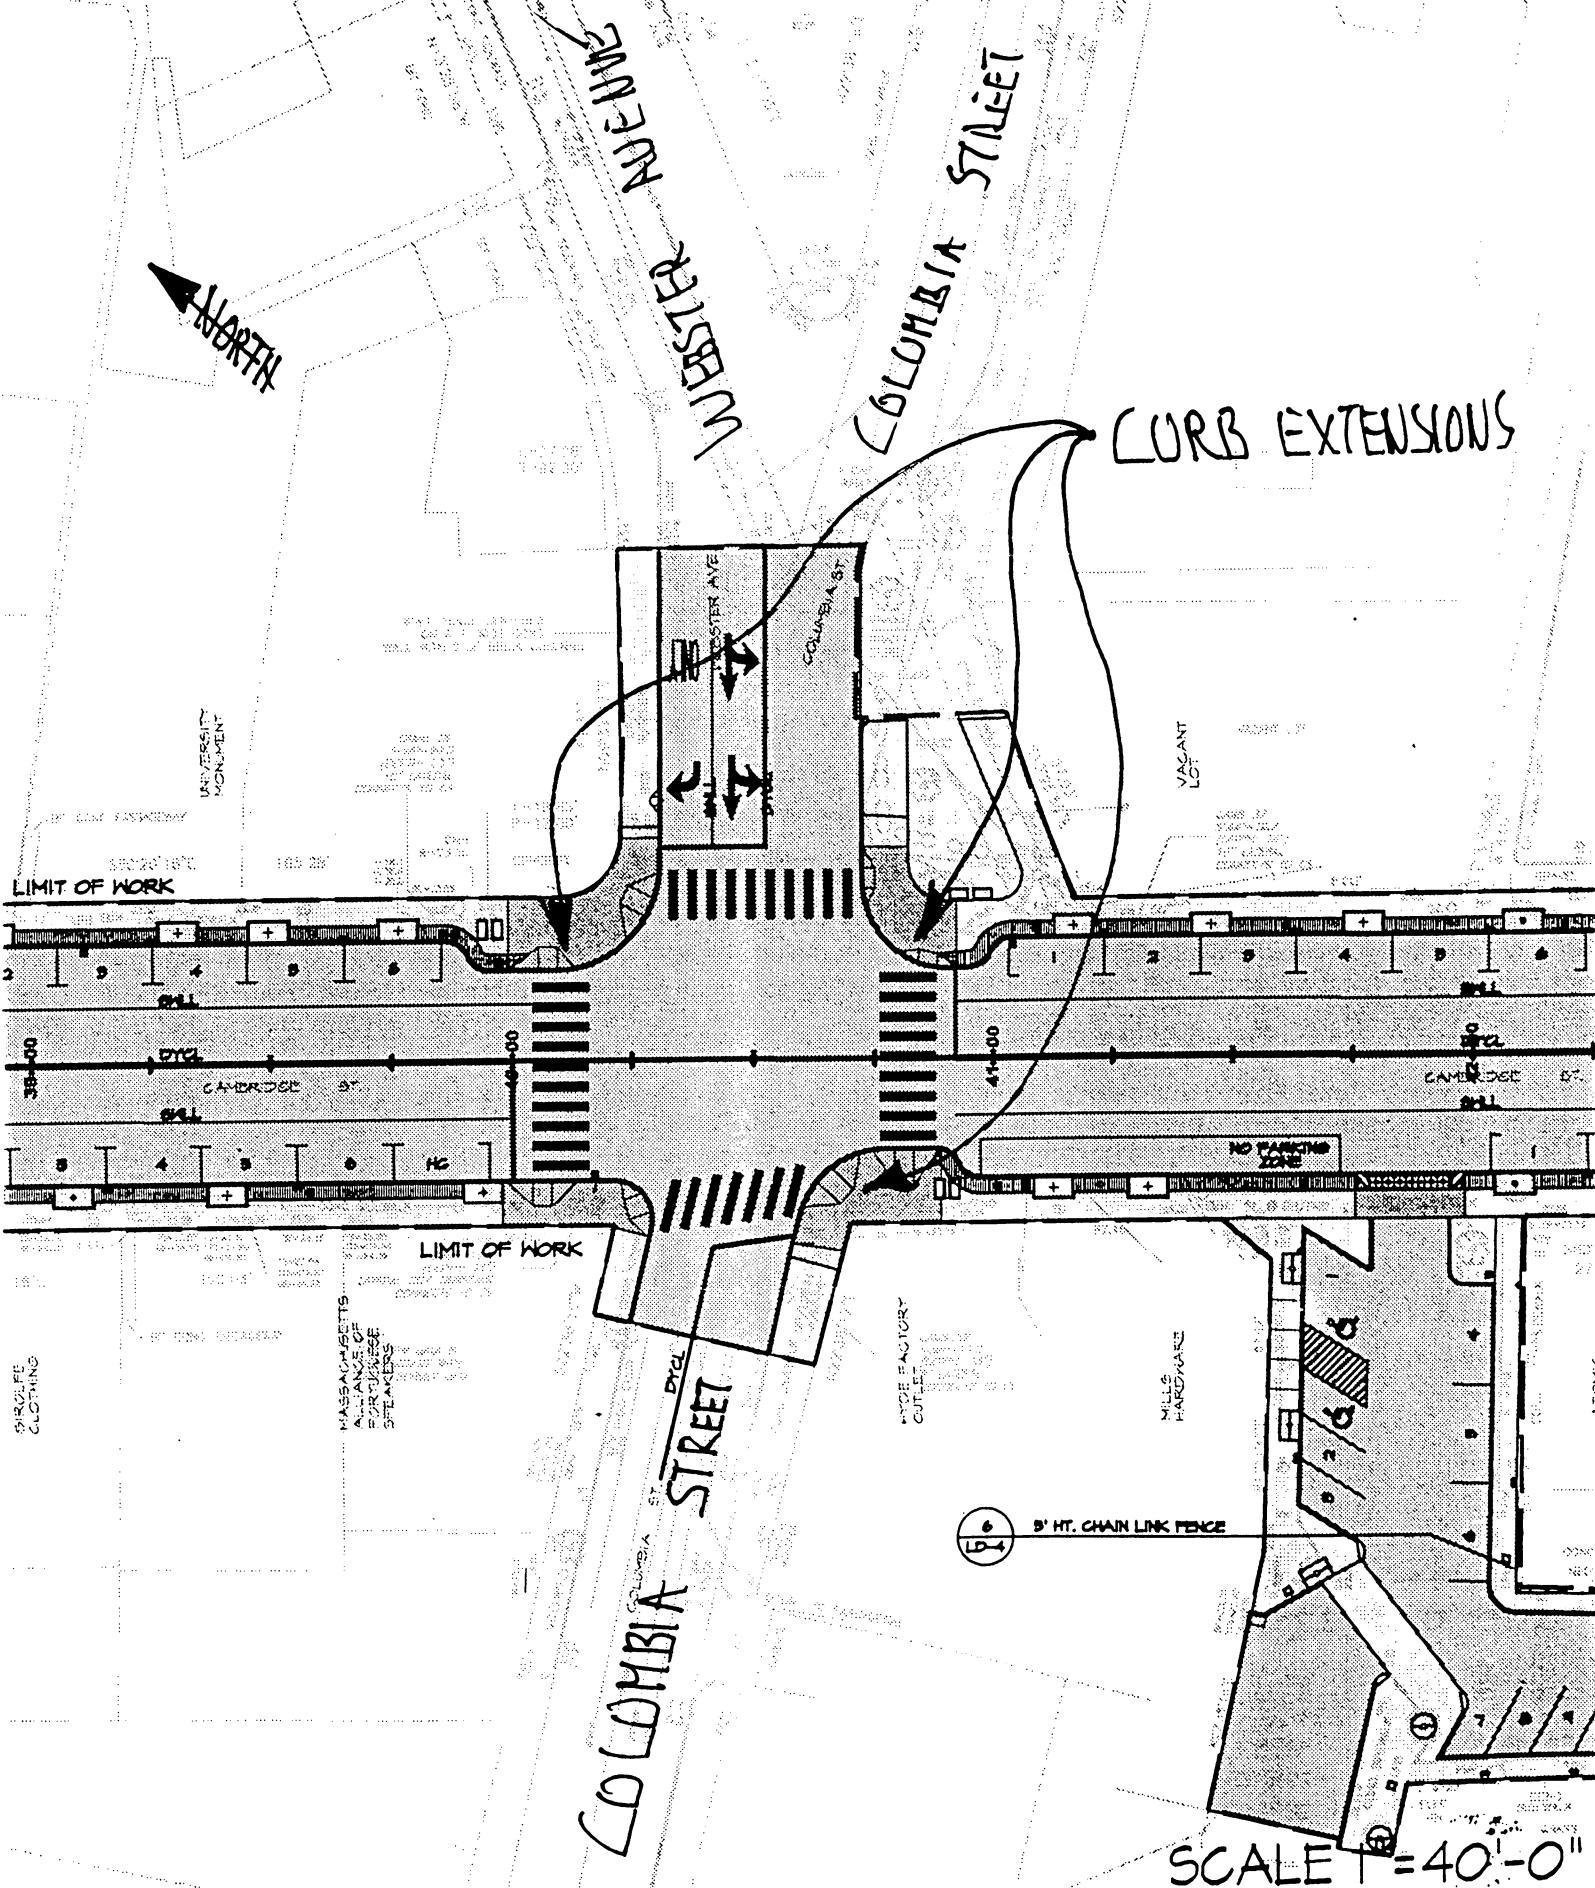

SCALE 1" = 40'-0"



2.

CITY OF CAMBRIDGE • EXECUTIVE DEPARTMENT

Robert W. Healy, City Manager

Richard C. Rossi, Deputy City Manager

March 17, 2003

To the Honorable, the City Council:

In response to Awaiting Report Item No. 03-27, regarding a report on improving the intersections of Cambridge Street, Columbia Street and Webster Avenue, Traffic, Parking & Transportation Director Susan Clippinger reports the following:

The Community Development and the Public Works Department with comments from the Traffic Department have incorporated traffic and pedestrian safety improvements within the Cambridge Street Reconstruction Project at the intersection of Cambridge Street at Columbia Street and Webster Avenue. These improvements include curb-extensions, which will reduce pedestrian walking distances and increase the sidewalk widths. All four crosswalks will be upgraded to highly reflective and durable thermoplastic material. (See attached plan)

The construction has started on Cambridge Street in Inman Square, and is scheduled to be underway at this intersection during the fall of 2003.

Very truly yours,

Robert W. Healy
City Manager

RWH/mec

S-81

Consent Agenda #2

Awaiting Report Item Number 03-27,
regarding a report on improving the
intersections of Cambridge Street,
Columbia Street and Webster Avenue.

In City Council March 17, 2003

PLACED ON FILE.