



# City of Cambridge

Consent Communication #2

IN CITY COUNCIL

October 27, 1997

ORDERED:

That, in accordance with the provisions of an ordinance relative to placing and maintaining signs, the Commissioner of Public Works be and hereby is authorized to grant a permit to Choice Realty for seventeen gooseneck light fixtures at the premises numbered 645-655 Massachusetts Avenue, Cambridge, Massachusetts.

Provided that, before erecting the above named lights the petitioner shall obtain a permit from the Inspectional Services Department and file with the City Clerk a bond in the sum of Two Thousand (\$2,000.00) Dollars, conditioned to save harmless the City of Cambridge from all claims for damages arising from the installation, maintenance and use of said lights.

In City Council October 27, 1997

Adopted by the affirmative vote of nine members.

Attest:- D. Margaret Drury, City Clerk.

A true copy;

ATTEST:-

A handwritten signature in cursive script that reads "D. Margaret Drury".

D. Margaret Drury  
City Clerk



# SRPSIGN AND AWNING

Design  
Fabrication  
Installation  
Maintenance

194 NEWTON ST., WALTHAM, MA 02154

tel. 617-894-9499

fax 617-894-1550

Stuart Pitchel

2

RECEIVED BY  
OFFICE OF CITY CLERKCambridge, OCTOBER 21 1997

97 OCT 22 AM 11:21

To the Honorable, the City Council of the City of Cambridge:

CAMBRIDGE MA.

PRIOR TO APPROVAL OF THE CITY COUNCIL, EACH PETITION MUST BE ACCOMPANIED BY A DRAWING OF PROPOSED SIGN, INDICATING DESIGN AND DIMENSIONS AND LOCATION ON PREMISES.

The undersigned respectfully prays that Choice Realty be granted permit to erect a sign of the following specifications in front of premises 645-655 MASS. Ave.

825 Beacon St.  
Newton, MA  
02159  
AHH  
Jerry Dangle

Type: Gooseneck Light Fixtures  
(State whether Electric or otherwise and material used in construction)

Reading matter to go on sign: N/A - Not a sign

Size: 2' Projection: 1'-8" OVERALL Height - 11" WIDE

Weight: 2 Lbs. EACH 17 lights in total

How Erected: A: 2'-0" B: 15'-0"  
(A: Give exact distance sign is to extend from building over sidewalk.)  
(B: Also exact distance from bottom of sign to sidewalk.)

Height Above Grade: Bottom 14'-1" Top 15'-9"



(Signature of Applicant)


194 Newton St., Waltham, MA 02154  
(Address)

## NOTICE - REGULATIONS

## SECTION 1412.0 STATE BUILDING CODE

## PROJECTING SIGNS

1. A projecting sign shall be constructed wholly of incombustible materials.
2. All signs must meet requirements of Zoning Ordinances and Building Code.

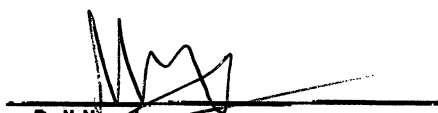APPROVED: 

Building Inspector

10/22/97

Date

**PETITION**

of \_\_\_\_\_

for \_\_\_\_\_

No. \_\_\_\_\_


\_\_\_\_\_ 19 \_\_\_\_\_

In City Council, \_\_\_\_\_ 19 \_\_\_\_\_

Referred to the Committee on

Attest:

City Clerk

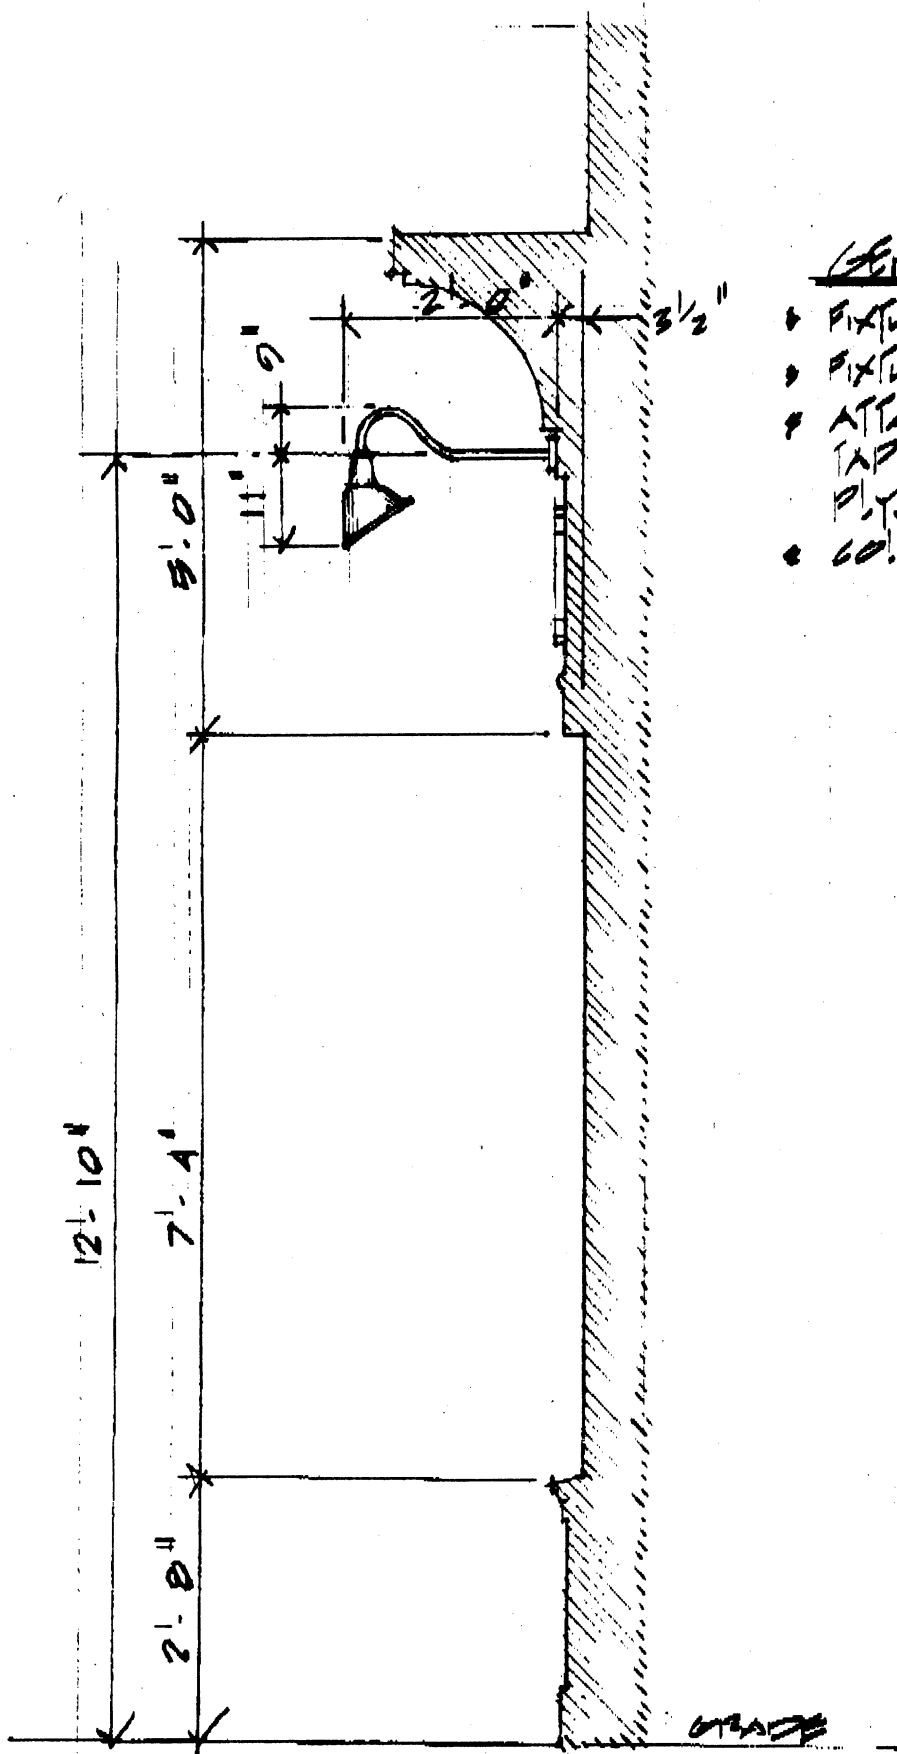

- GENERAL NOTES:
- \* FIXTURE WEIGHT = 2 LBS.
  - \* FIXTURE COUNT = 17
  - \* ATTACHMENT = 1/2" THREADED  
TAP BOX IS NOW FASTENED TO  
PLYWOOD SUBSTRATE
  - \* COLOR = DARK GREEN

**CONNO**

Planning • Design • Construction  
152 Conant Street, Beverly, MA  
(508) 927-0053 (617) 855-9000

Fax (508) 927-7928

Revisions

Drawn By  
HPC

Date  
10/30/97

Scale  
1/4" = 1'-0"

Project Title

J. DANIEL, PROP.


Drawing Title

WOODEN BACK LIGHT  
DETAIL

Drawing Number

SK-1

SECTION C FACADE  
SCALE: 1/4"

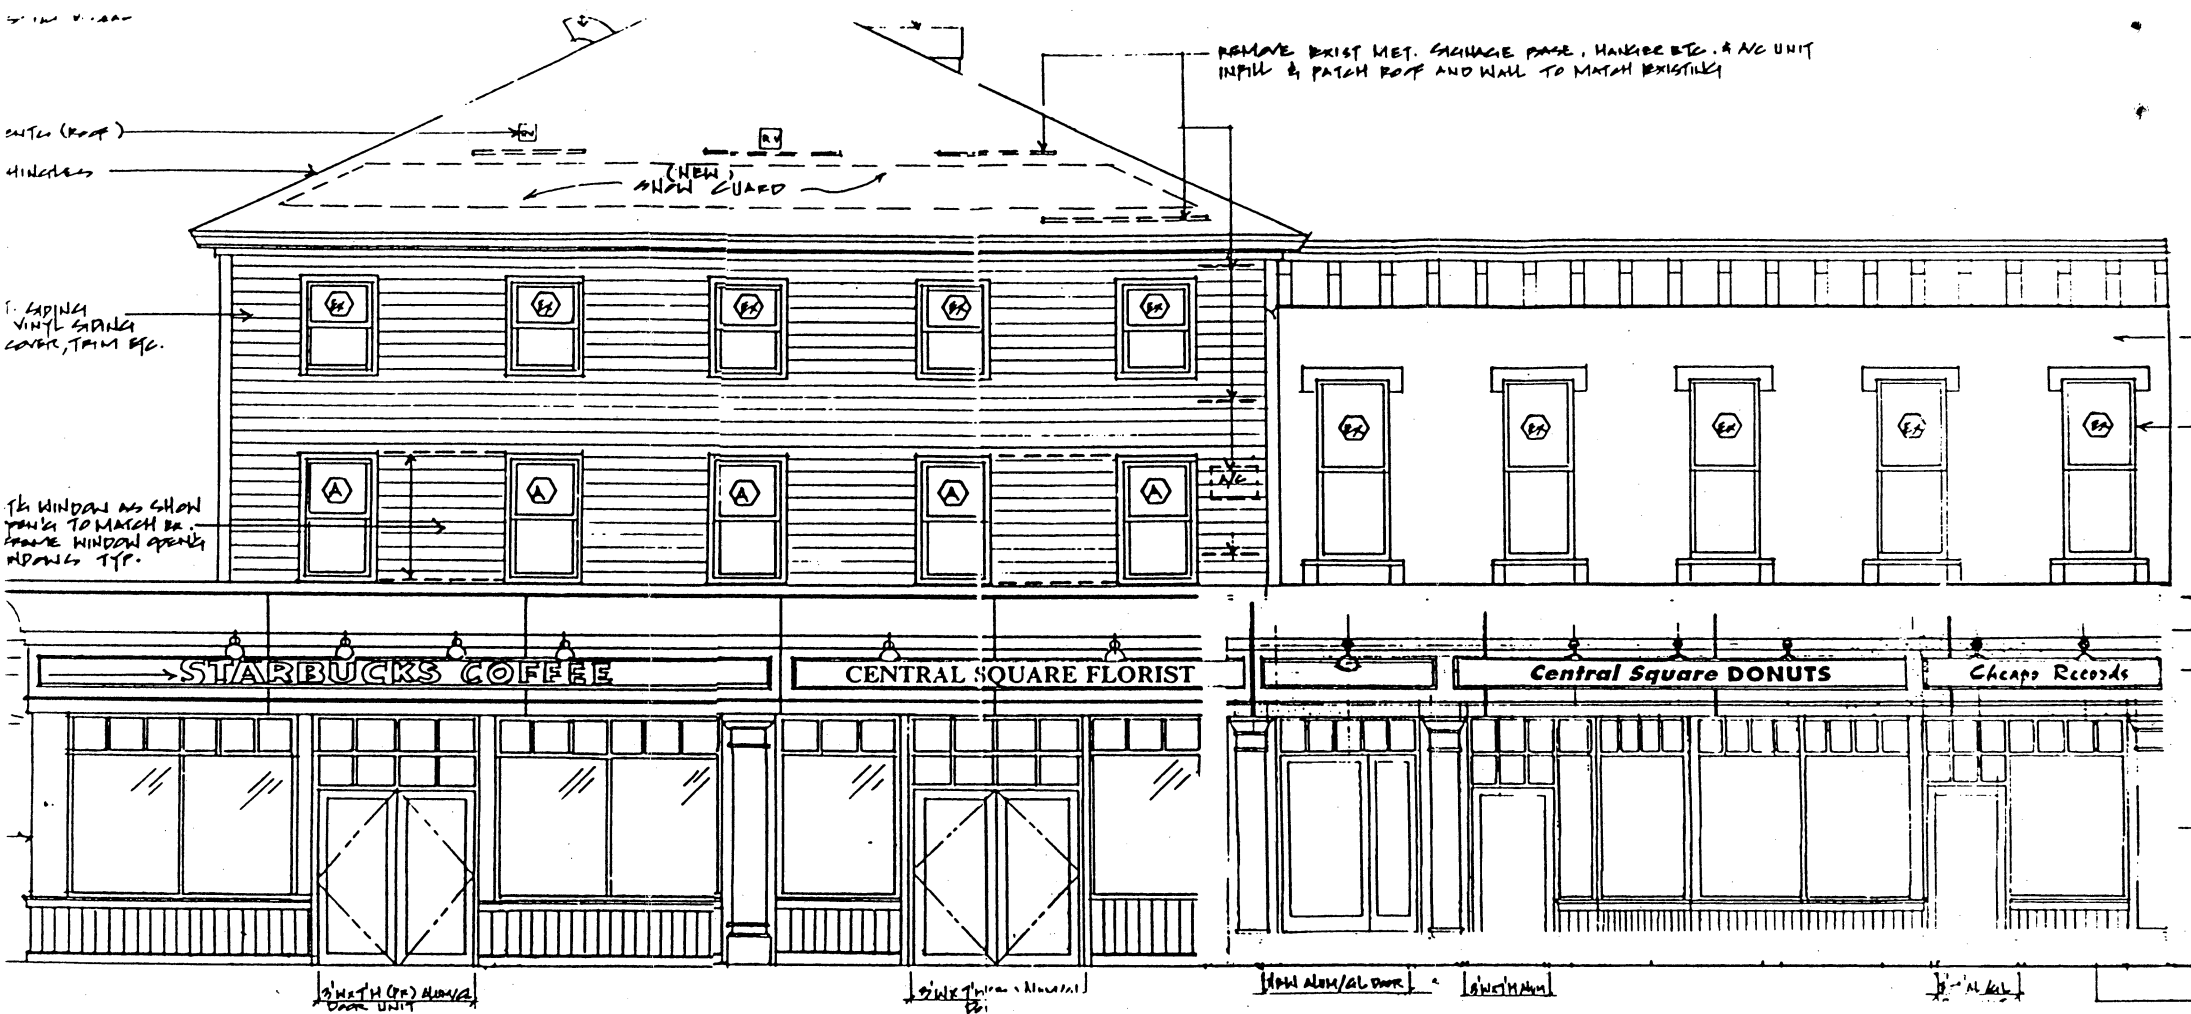

DOORS

Pizza  
Farm  
Waltham, MA

Ht. 10'-6"



Robert R. Bersani  
Commissioner

# CITY OF CAMBRIDGE

INSPECTIONAL SERVICES DEPARTMENT CITY HALL  
CAMBRIDGE, MASSACHUSETTS 02139 (617) 498-9013

RECEIVED BY  
OFFICE OF CITY CLERK  
OCT 24 AM 11:29  
CAMBRIDGE MA.

To Whom It May Concern:

As owner or agent of 631-641 Mass Ave Realty, Cambridge, Massachusetts,  
I do hereby declare my disapproval approval of the installment of:

Canopy over the sidewalk entrance: \_\_\_\_\_

Awnings over the windows: \_\_\_\_\_

Projecting sign: GOOSEWEED LIGHTS

of said property.

Signed: [Signature] Date: 10/22/87

Address: 631 Mass Ave, Camb. MA 02139

Reply is requested within seven (7) days of date of this letter.



# CITY OF CAMBRIDGE

INSPECTIONAL SERVICES DEPARTMENT CITY HALL  
CAMBRIDGE, MASSACHUSETTS 02139 (617) 498-9013

Robert R. Bersani  
Commissioner

To Whom It May Concern:

As owner or agent of 10 PROSPECT STREET, Cambridge, Massachusetts,  
I do hereby declare my disapproval approval of the installment of:

Canopy over the sidewalk entrance: \_\_\_\_\_

Awnings over the windows: \_\_\_\_\_

Projecting sign: GOOSENECK LIGHTS

of said property.

Signed: \_\_\_\_\_

Date: 10/22/97

Address: 825 BEACON ST. #1 NEWTON CENTRE, MA 02459

Reply is requested within seven (7) days of date of this letter.



## CITY OF CAMBRIDGE

INSPECTIONAL SERVICES DEPARTMENT CITY HALL  
CAMBRIDGE, MASSACHUSETTS 02139 (617) 498-9013

Robert R. Bersani

Commissioner

To Whom It May Concern:

As owner or agent of 631-641 Mass Ave Realty, Cambridge, Massachusetts,  
I do hereby declare my disapproval approval of the installment of:

Canopy over the sidewalk entrance: \_\_\_\_\_

Awnings over the windows: \_\_\_\_\_

Projecting sign: GEORGE WEER LIGHTS

of said property.

Signed: [Signature] Date: 10/22/97Address: 631 Mass Ave, Camb MA 02139

Reply is requested within seven (7) days of date of this letter.

FORM IS 24

BEFORE YOU BUY, OR RENT - CHECK ZONING, BE SURE THE BUILDING CAN BE USED FOR THE PURPOSE INTENDED.

10-22-97 14:25

RECEIVED FROM:

P.02



## CITY OF CAMBRIDGE

INSPECTIONAL SERVICES DEPARTMENT CITY HALL  
CAMBRIDGE, MASSACHUSETTS 02139 (617) 498-9013

Robert R. Bersani

Commissioner

To Whom It May Concern:

As owner or agent of 10 PROSPECT STREET, Cambridge, Massachusetts,  
I do hereby declare my disapproval approval of the installment of:

Canopy over the sidewalk entrance: \_\_\_\_\_

Awnings over the windows: \_\_\_\_\_

Projecting sign: GOORENECK LIGHTS  
of said property.

Signed: Robert WallDate: 10/22/97Address: 825 BEACON ST. #1 NEWTON CENTRE, MA 02459

Reply is requested within seven (7) days of date of this letter.

FORM IS 24

BEFORE YOU BUY, OR RENT - CHECK ZONING, BE SURE THE BUILDING CAN BE USED FOR THE PURPOSE INTENDED.

10-22-97 14:26

RECEIVED FROM:

P.03



10.22.97

Attention: Maureen Morris  
city clerks office

Hi Maureen-

Here are the signatures needed.

for 10 Prospect, Rob Walsh signed - he works directly  
for the building owner. Jerry Dangle

for 631-641 Mass Av., John Luddy signed - he's the  
property manager.

Thanks so much!

I'll follow-up this fax w/ a phone call to insure that you received  
it, and that we'll get on the agenda for the Monday meeting.

Thanks again,

Shawn Pitcher

(Hard copy to follow  
via U.S. mail)

194 NEWTON ST., WALTHAM, MA 02154 • T. 617-894-9499 • F. 617-894-1550

Consent Communication #2

H-202

Petition was received from Choice Realty,  
requesting permission to erect seventeen  
gooseneck light fixtures at the premises  
numbered 645-655 Massachusetts Avenue.

In City Council October 27, 1997

**ORDER ADOPTED**