



City of Cambridge

Consent Communication #19

IN CITY COUNCIL

November 17, 1997

ORDERED: That, in accordance with the provisions of an ordinance relative to placing and maintaining signs, the Commissioner of Public Works be and hereby is authorized to grant a permit to Harvard Student Agencies Inc. for seven awnings at the premises numbered 67-73 Mount Auburn Street, Cambridge, Massachusetts.

Provided that, before erecting the above named awnings the petitioner shall obtain a permit from the Inspectional Services Department and file with the City Clerk a bond in the sum of Five Thousand (\$5,000.00) Dollars, conditioned to save harmless the City of Cambridge from all claims for damages arising from the installation, maintenance and use of said awnings.

In City Council November 17, 1997

Adopted by the affirmative vote of eight members.


Attest:- D. Margaret Drury, City Clerk.

A true copy;

ATTEST:-


A handwritten signature in cursive script, reading "D. Margaret Drury".

D. Margaret Drury
City Clerk

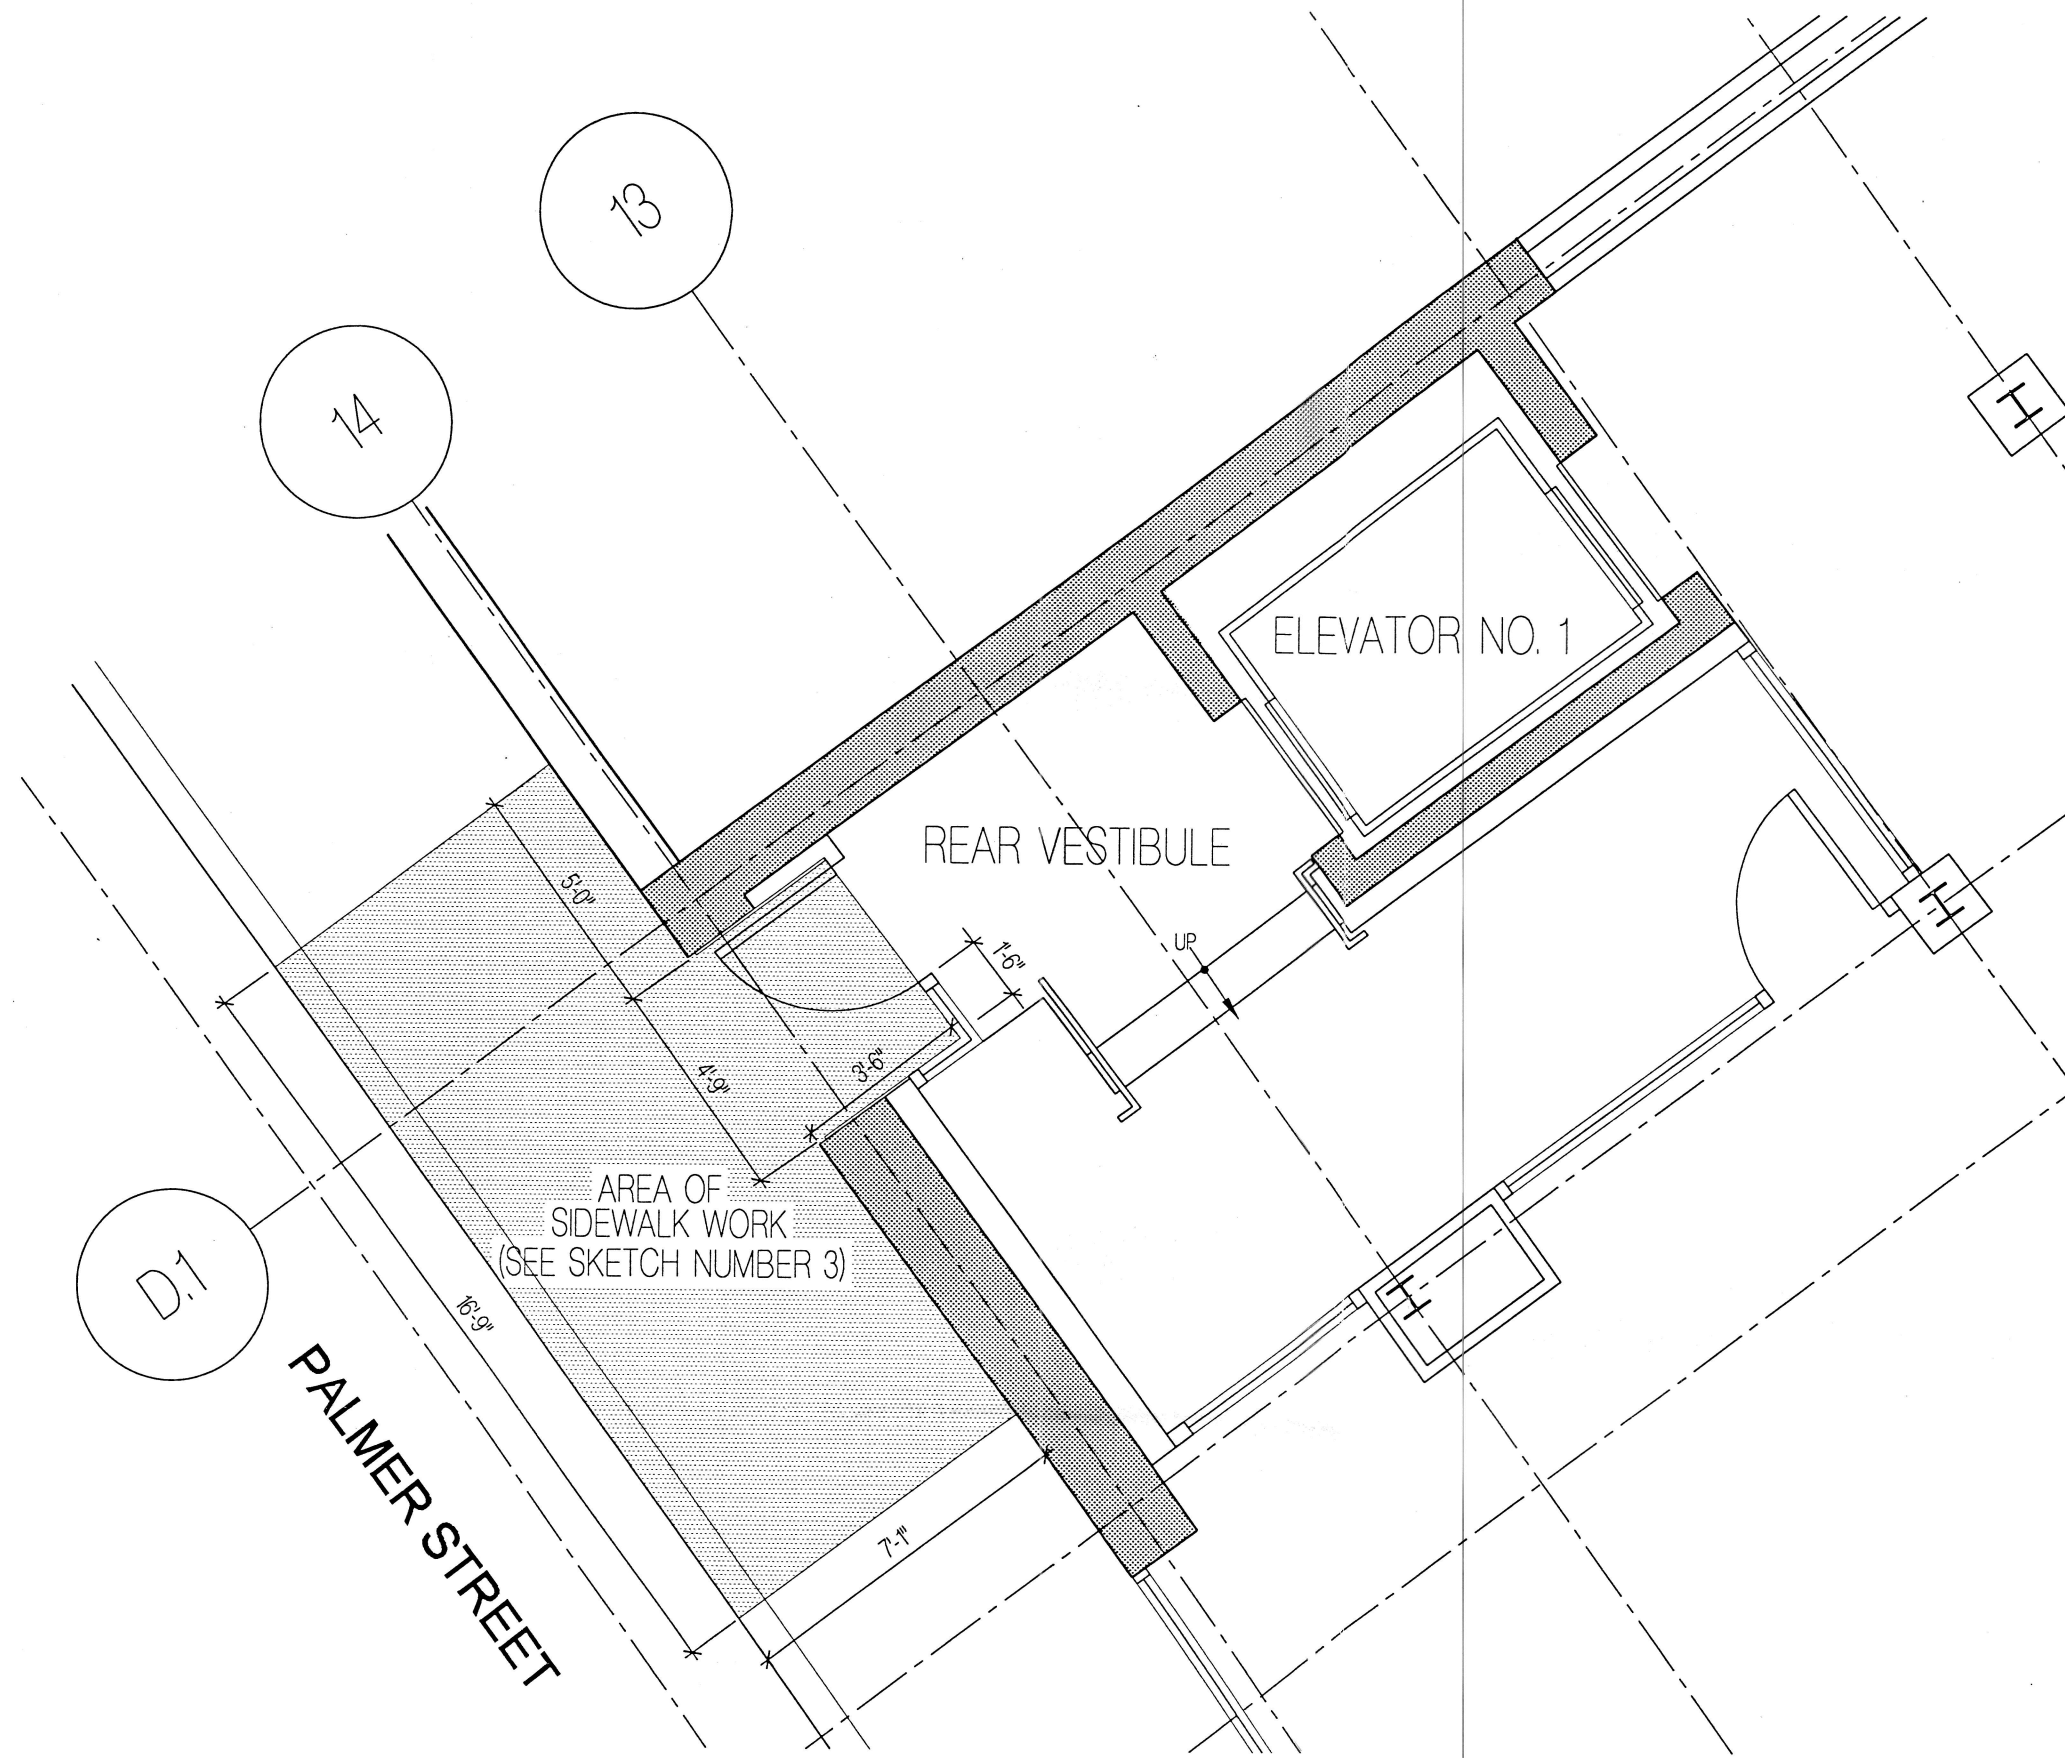

1400 MASS AVE - REAR ENTRY

SCALE: 1/4"=1'-0"

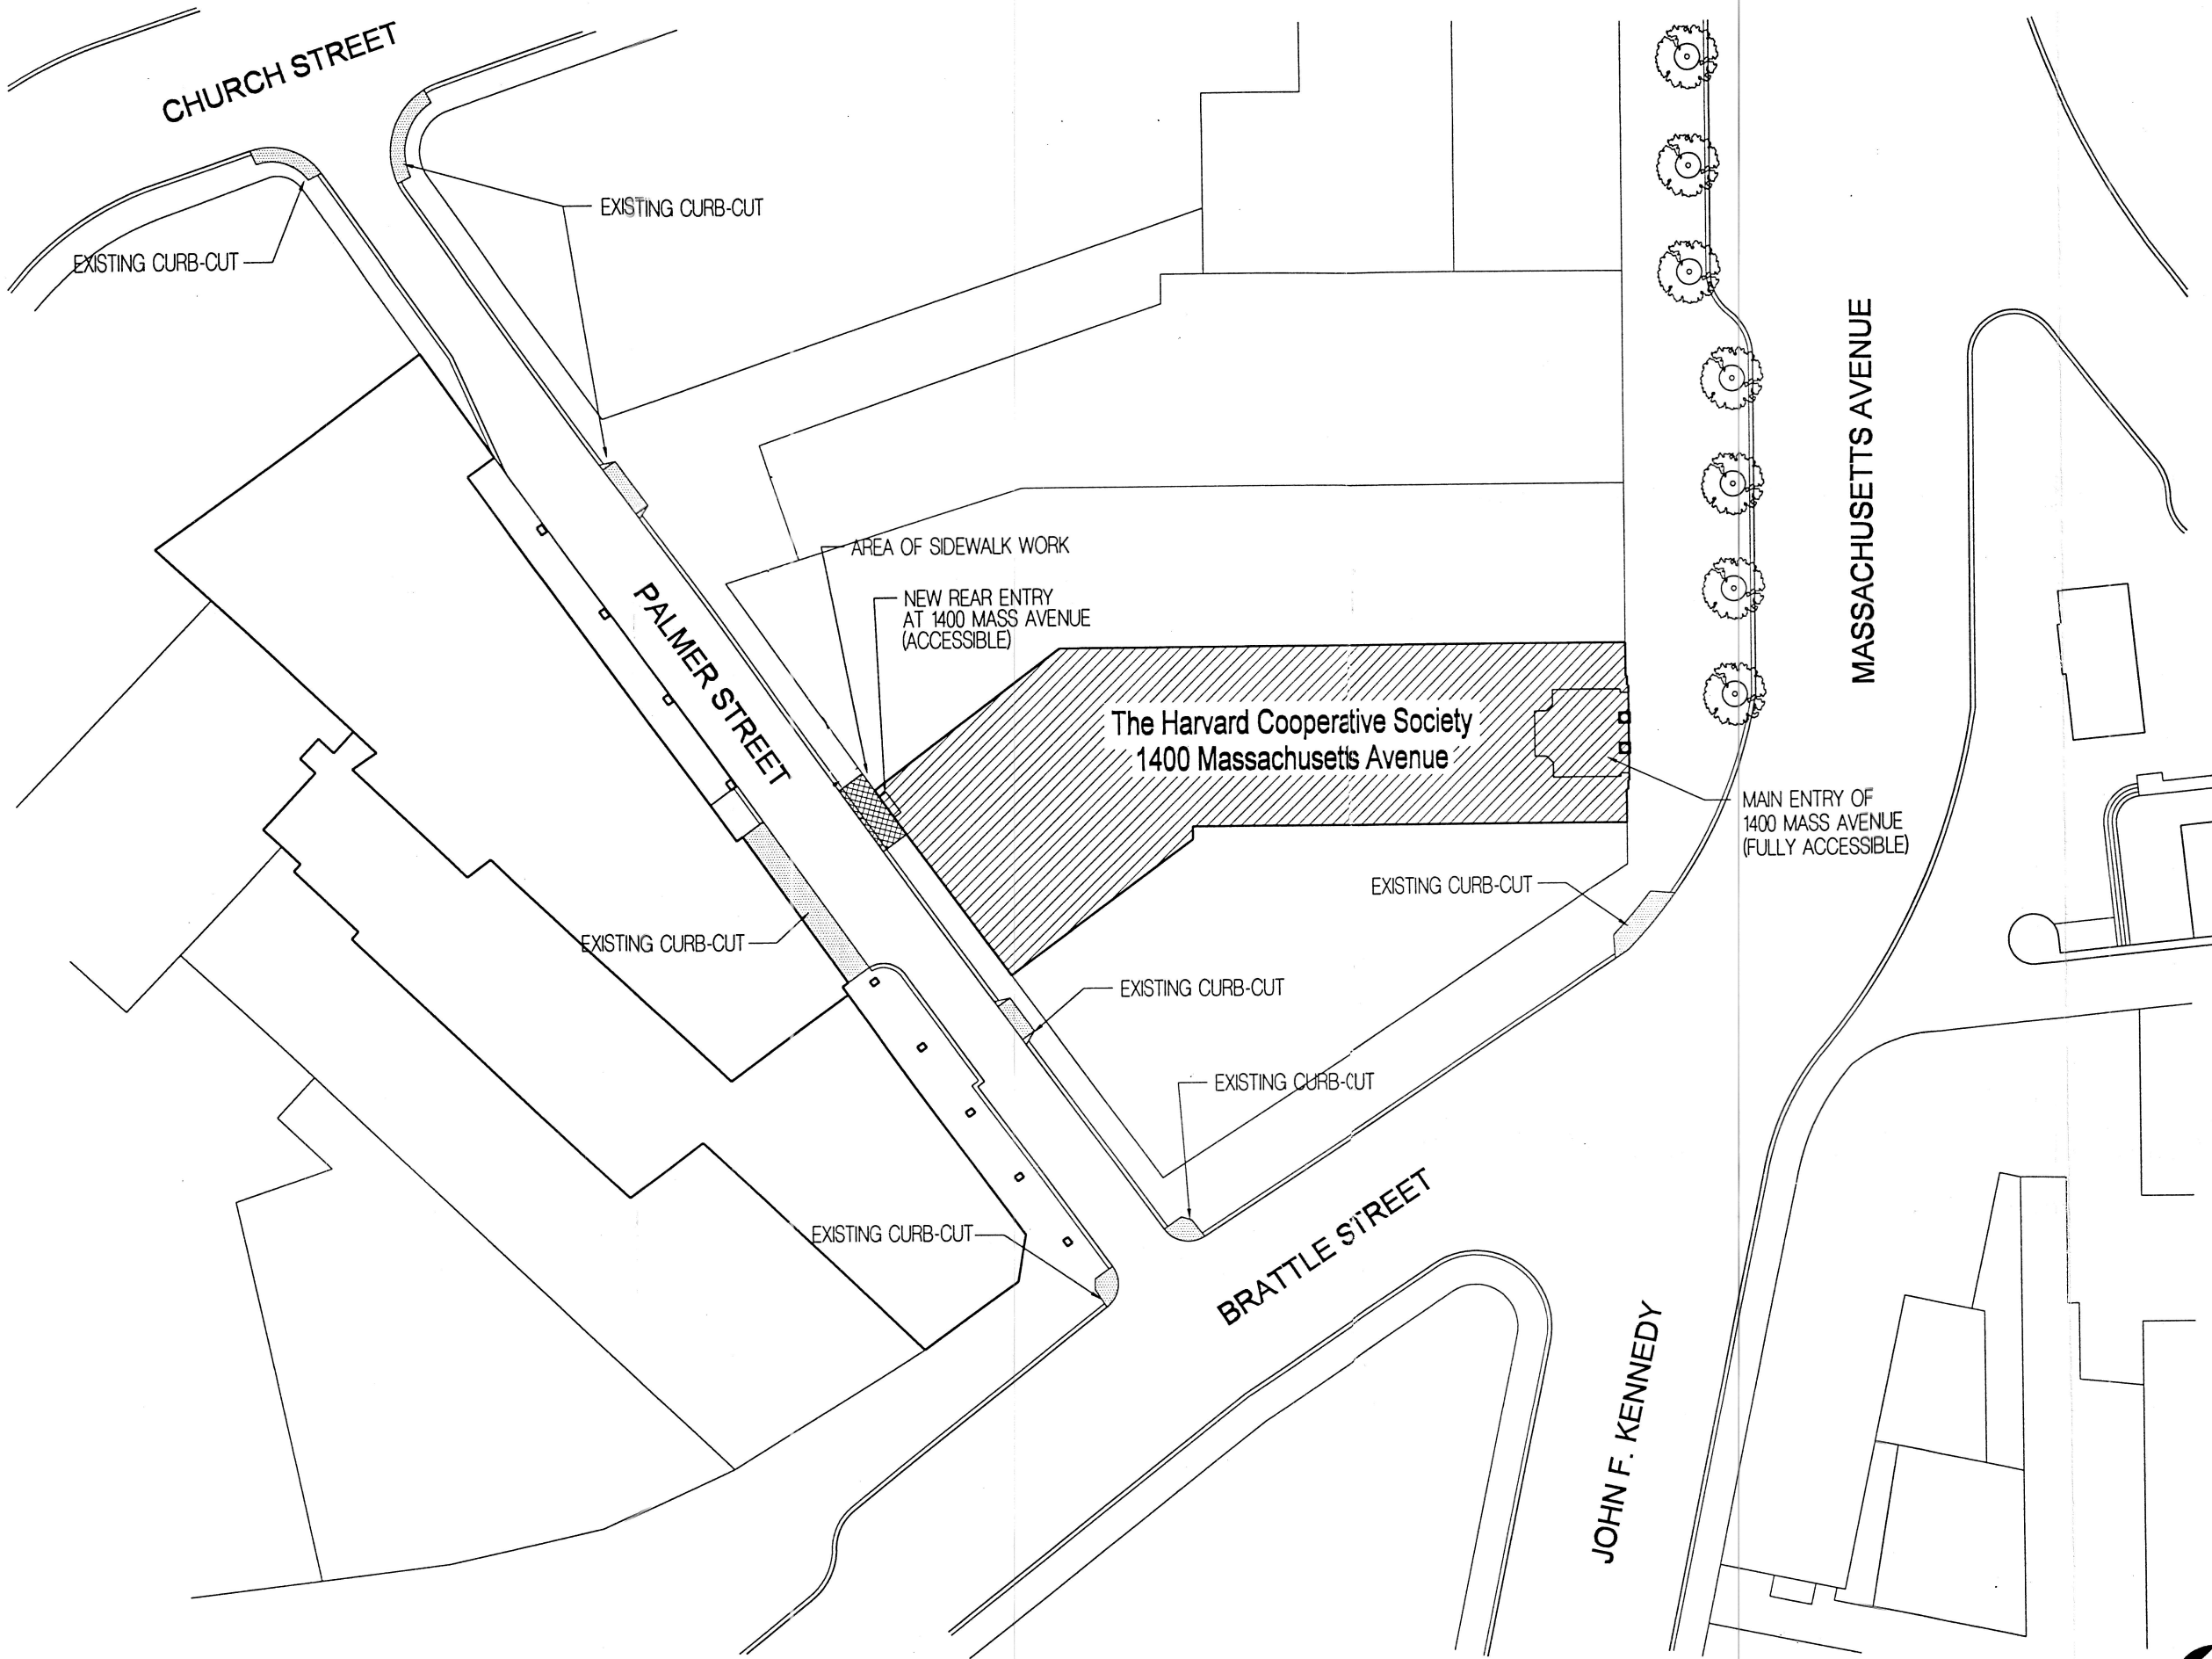

1 SITE PLAN
SCALE: 1" = 40'



ANTUNOVICH ASSOCIATES Architects 224 West Huron Street Chicago, Illinois 60610	THE HARVARD COOPERATIVE SOCIETY Building Renovation Cambridge, Massachusetts	
	TITLE: 1400 MASS AVE - REAR ENTRY DATE: 9-20-97	SKETCH NUMBER: 1



CITY OF CAMBRIDGE

INSPECTIONAL SERVICES DEPARTMENT CITY HALL
CAMBRIDGE, MASSACHUSETTS 02139 (617) 498-9013

JOSEPH J. CELLUCCI
COMMISSIONER OF BUILDINGS
AND HOUSING

APPROVAL OF ABUTTERS

To Whom It May Concern:

As owner or agent of Delhi Darbar, Cambridge, Massachusetts,

I do hereby declare my disapproval _____ approval _____ of the installment of:

Canopy over the sidewalk entrance: _____

Awnings over the windows: _____

Projecting sign: _____

of said property.

Signed: Jaspal S. Pabla Date: 11/13/97

Address: 24 Holyoke St Cambridge

Reply is requested within seven (7) days of date of this letter.



CITY OF CAMBRIDGE

INSPECTIONAL SERVICES DEPARTMENT CITY HALL
CAMBRIDGE, MASSACHUSETTS 02139 (617) 498-9013

JOSEPH J. CELLUCCI
COMMISSIONER OF BUILDINGS
AND HOUSING

APPROVAL OF ABUTTERS

To Whom It May Concern:

As owner or agent of Harvard Square Optical Cambridge, Massachusetts,
I do hereby declare my disapproval _____ approval _____ of the installment of:

Canopy over the sidewalk entrance: _____

Awnings over the windows: X _____


Projecting sign: _____

of said property.

Signed: [Signature] Date: 11/13/97

Address: 65 177 E. Auburn St Cambridge

Reply is requested within seven (7) days of date of this letter.

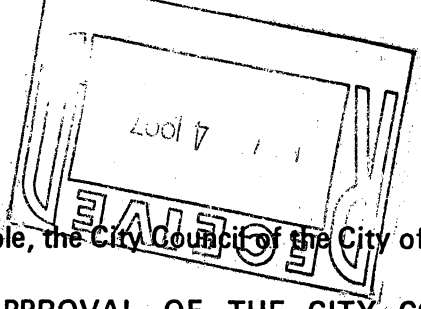

Cambridge, 10/3/97 1919

To the Honorable, the City Council of the City of Cambridge:

PRIOR TO APPROVAL OF THE CITY COUNCIL, EACH PETITION MUST BE ACCOMPANIED BY A DRAWING OF PROPOSED SIGN, INDICATING DESIGN AND DIMENSIONS AND LOCATION ON PREMISES.

The undersigned respectfully prays that Harvard Student Agencies Inc. be granted permit to erect ^{awnings} ~~a sign~~ of the following specifications in front of premises 67-73 Mt. Auburn St.

Type: Stationary awnings; welded steel frame construction w/ fabric covers.
(State whether Electric or otherwise and material used in construction)

Reading matter to go on sign: None

Size: 3'3" x 3'0" 4@ 13'0" 1@ 13'9" 1@ 20'6"

Weight: 850#

How Erected: A: 4'0" B: 7'0"
(A: Give exact distance sign is to extend from building over sidewalk.)
(B: Also exact distance from bottom of sign to sidewalk.)

Height Above Grade: Bottom 7'0" Top 10'3"

Richard M. O'Ken, General Manager
(Signature of Applicant)

67 Mount Auburn St, Cambridge, MA 02138
(Address)

NOTICE - REGULATIONS

SECTION 1412.0 STATE BUILDING CODE

PROJECTING SIGNS

1. A projecting sign shall be constructed wholly of incombustible materials.
2. All signs must meet requirements of Zoning Ordinances and Building Code.

APPROVED: [Signature]

Building Inspector

10/13/97
Date

PETITION

of Harvard Student Agencies Inc.
for 67-73 Mount Auburn Street
No. for seven awnings

Nov. 17, 19 97

In City Council, Nov. 17, 19 97

Referred to the Committee on

Attest:

City Clerk

ORDER ADOPTED