


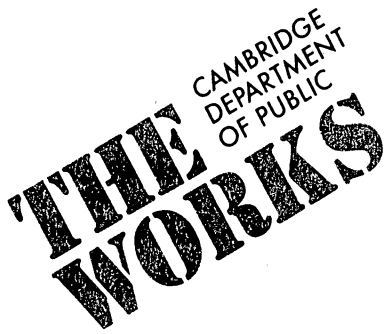

RECEIVED BY
OFFICE OF CITY CLERK
98 MAR 20 AM 9:53
CAMBRIDGE MA.

147 Hampshire Street
Cambridge
Massachusetts 02139
617 -349-4800
TDD 617-349-4805

TO: Distribution

FROM: Ann Daughaday, City Engineer *AD*

RE: 11 Chauncy Street, Block 173, Lot 51


DATE: March 18, 1998

Please update your records to reflect the following new address identified on the attached sheet.

DISTRIBUTION:

Assessing Department, Kay Wheelock
Cambridge Electric, Brian McDevitt
City Clerk, Margaret Drury ✓
City Electrician, George Fernandes
Commonwealth Gas, Steve Richmond
Continental Cable Systems, Richard Ferrucci
Election Commission, Theresa Neighbor
Emergency Communications, Tom Cahill
Fire Department, Deputy James Harrington
Inspectional Services, Robert Bersani
MIS Department, Karen Crounse
MIS Department -GIS Division, Peter Bujwid
NYNEX, Donald Foss
Police Department, Harold Murphy
Central Square Post Office, Postmaster, Frank Carbonneau
Public Works Department, Ann Daughaday
School Department, Marilyn Lopes
Traffic Department, Lauren Preston
Treasurer Department, Jim Maloney
Water Department, Sandra Ridley



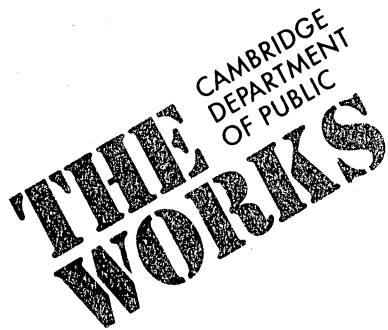

147 Hampshire Street
Cambridge
Massachusetts 02139
617 -349-4800
TDD 617-349-4805

March 18, 1998

Kimberly Goldstein
Raymond Street Properties LLC
C/o URA
P. O. Box 380770
Cambridge, MA 02238

RE: 11 Chauncy Street

Dear Ms. Goldstein,

This is to inform you that your request for additional addresses has been granted.
The addresses are as follows:

Unit A	11 Chauncy Street
Unit B	75 Langdon Street
Unit C	73 Langdon Street
Unit D	71 Langdon Street

The attached sheet identifies those departments and agencies that have been notified of this change.

Please let me know if I can be of assistance in the future.

Sincerely,

Ann Daughaday
City Engineer

enc.



ADDRESS ASSIGNMENT CHART

TYPE OF REQUEST:

Additional addresses for townhouses

REQUESTED BY:

Kimberly Goldstein

APPROVED NEW ADDRESS:

Unit A	11 Chauncy Street
Unit B	75 Langdon Street
Unit C	73 Langdon Street
Unit D	71 Langdon Street

BLOCK/LOT:


Block 173 Lot 51

PREVIOUSLY CALLED:

11 Chauncy Street

ASSESSOR'S LOCATION:

11 Chauncy Street (unchanged)

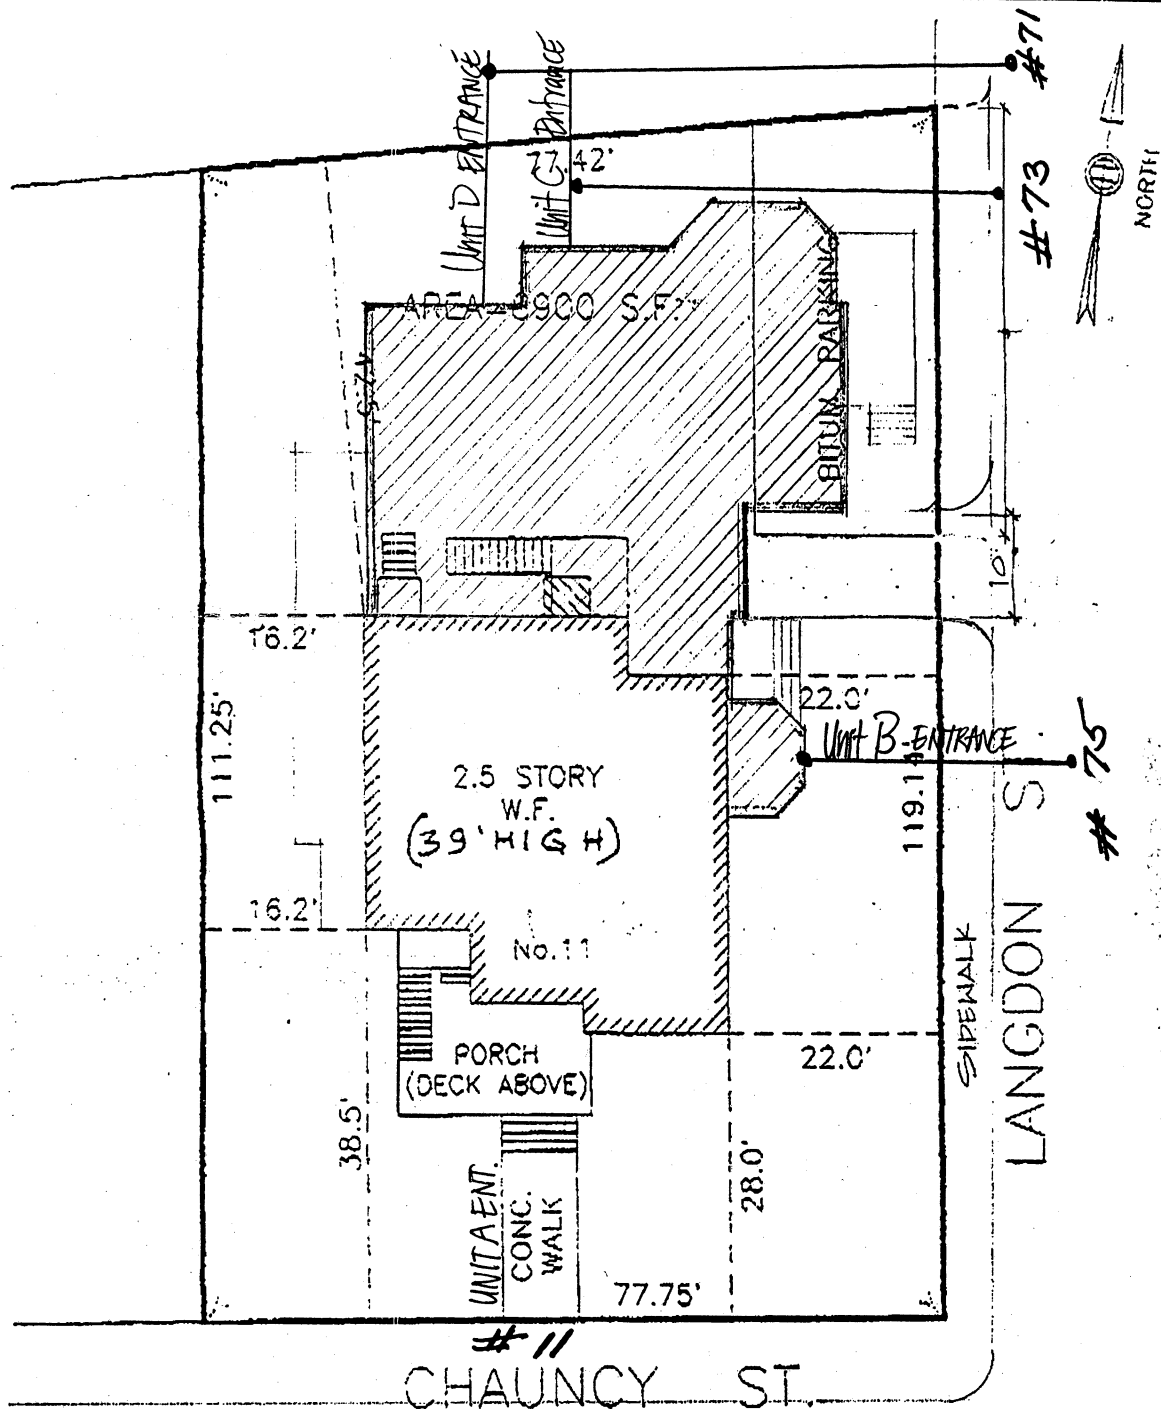

I CERTIFY THAT THE PARCEL SHOWN HEREON LIES WITHIN A ZONE "C", AREA OF MINIMAL FLOODING, AS SHOWN ON THE FLOOD INSURANCE RATE MAP FOR THE CITY OF CAMBRIDGE, MASSACHUSETTS, COMMUNITY PANEL NO. 250 186 0002B EFFECTIVE DATE : JULY 5, 1982.

I CERTIFY THAT THIS IS A TRUE COPY OF THE DEED OF RECORD.



Antoni Szerszunowicz
 PLOT PLAN
 11 CHAUNCY STREET
 CAMBRIDGE, MASS.

SCALE : 1"=20'
 ANTONI SZERSZUNOWICZ PROF. LAND SURVEYOR
 P. O. BOX 567 MILTON, MA 02186
 PHONE: (617) 686-5057

AUG. 11, 1997

Consent Communication #7

W-25

A communication was received from
Ann Daughaday, City Engineer,
transmitting notification of a new
address at 11 Chauncy Street, Block
173, Lot 51.

In City Council March 30, 1998

PLACED ON FILE