

City of Cambridge

Applications & Petitions # 5
IN CITY COUNCIL
June 2, 2003

ORDERED: That, in accordance with the provisions of an ordinance relative to placing and maintaining signs, the Commissioner of Public Works be and hereby is authorized to grant a permit to Sovereign Bank to erect a sign at the premises numbered 125 Mount Auburn Street, Cambridge, Massachusetts.

Provided that, before erecting the above named sign the petitioner shall obtain a permit from the Inspectional Services Department and file with the City Clerk two bonds in the sum of Two Thousand (\$2,000.00) dollars, conditioned to save harmless the City of Cambridge from all claims for damages arising from the installation, maintenance and use of said sign.

In City Council June 2, 2003
Adopted by the affirmative vote of nine members.
Attest:- D. Margaret Drury, City Clerk

A true copy;

A handwritten signature in black ink, reading "D. Margaret Drury". The signature is written in a cursive style with a large, stylized "D" and "M".

ATTEST:-

D. Margaret Drury, City Clerk



CITY OF CAMBRIDGE

INSPECTIONAL SERVICES DEPARTMENT CITY HALL
CAMBRIDGE, MASSACHUSETTS 02139 (617) 498-9013

Robert R. Bersani

Commissioner

To Whom It May Concern:

As owner or agent of Story One 129 Mt Auburn Cambridge, Massact
do hereby declare my disapproval _____ approval ✓ of the installment of:

Canopy over the sidewalk entrance: _____

Awnings over the windows: _____

Projecting sign: Reading "Sovereign Bank ATM" 30 1/2" X 30 1/2"

of said property.

Signed: Paul Lachar Date: 5/19/03

Address: 688 Centre Street

02138

Reply is requested within seven (7) days of date of this letter.



CITY OF CAMBRIDGE
COMMUNITY DEVELOPMENT DEPARTMENT

SIGN CERTIFICATION FORM

BETH RUBENSTEIN

Assistant City Manager for
Community Development

SUSAN M. GLAZER

Deputy Director for
Community Development

COMMUNITY DEVELOPMENT DEPARTMENT

Applicant:

Back Bay Sign
236 PEARL ST. SOMERVILLE, MA 02145

Signature

Telephone:

617-666-5550

FAX:

617-666-9742

Location of Premises:

125 Mt. Auburn St.

Zoning District:

BB

Overlay District:

H.Sq.

Date Application Submitted:

2/19/03

Sketch of Sign Enclosed:

☒ Yes



☐ No

PLEASE NOTE: All signs must receive a permit from the Inspectional Services Department (ISD) before installation. Community Development Department (CDD) action does NOT constitute issuance of a permit or certification that all other code requirements have been met. Do not contract for the fabrication of a sign until all permits have been issued including approval from the City Council, if necessary (see below)!

Copies: ISD ____ City Clerk* ☒ CDD ____ Applicant ____ Historical Com. ____

*Any sign or portion of a sign extending more than six (6) inches into the public sidewalk, must receive approval from the Cambridge City Council; a bond must be posted with the City Clerk. Forms for that approval are obtained at the Office of the City Clerk.

NOTE: PLEASE PROVIDE ALL REQUESTED INFORMATION FOR EACH SIGN PROPOSED. FAILURE TO DO SO WILL ONLY DELAY CERTIFICATION.

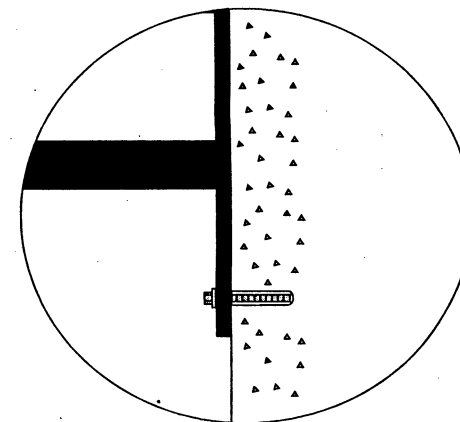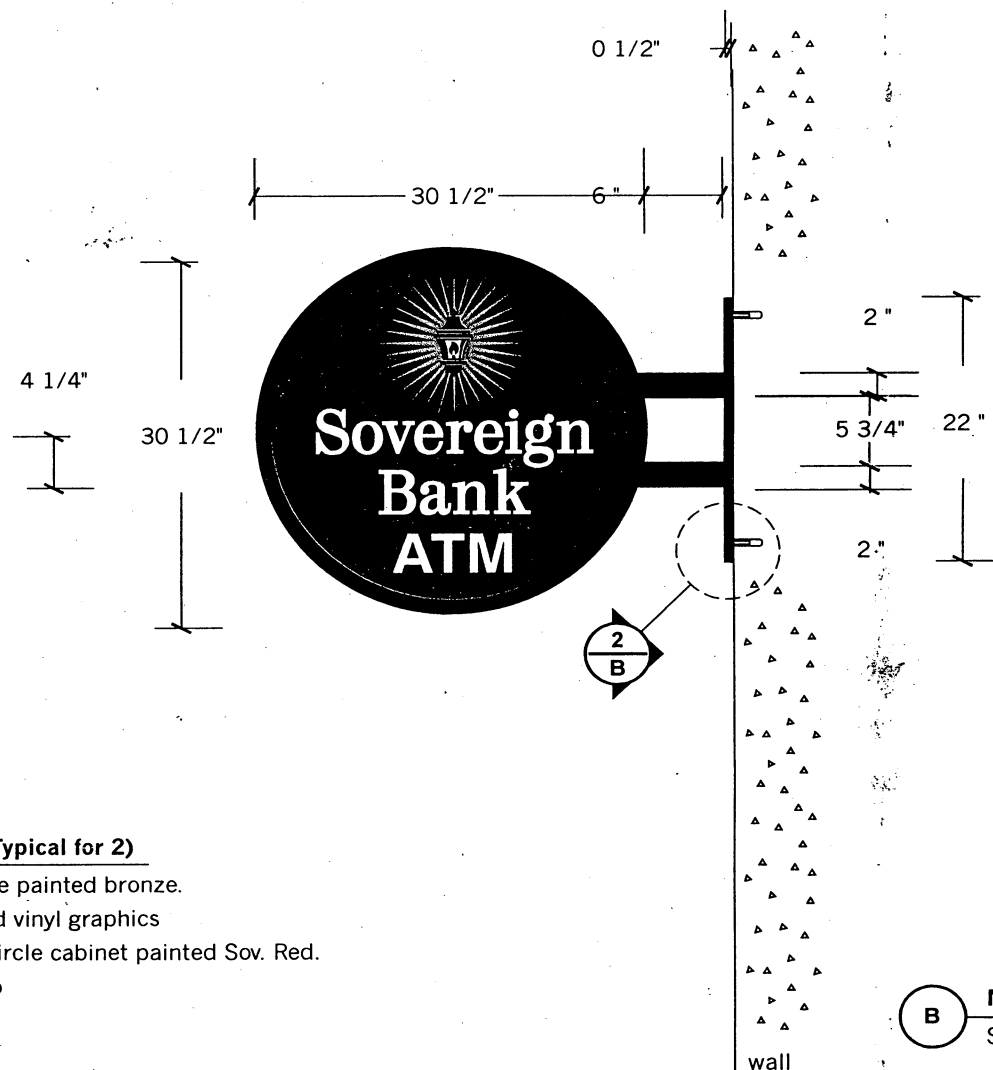

Sign Description

Proposed Exterior D/F Non-Illuminated Sign (Typical for 2)

1/2" aluminum circle, plug welded to 1/2" baseplate painted bronze.
 Faces to be 1/4" acrylic painted red with applied vinyl graphics per client specifications. 9 1/2" deep aluminum circle cabinet painted Sov. Red.
 (2) 2" x 2" aluminum extruded tubes mounted to
 3" x 22" x 1/2" aluminum wall mounting bracket.

Install to wall using expansion shields.

Side Elevation

Scale: 3/4" = 1' - 0"

Custom Color Code



Linetech Medium Bronze and 302

B

Mounting Detail

Scale: NTS

3/8"-20 x 3 1/2" Fully threaded Stud
 18-8 Stainless Steel
 Pre-drilled stud using Epcon System
 with expansion shields.

BACK BAY SIGN
 236 PEARL STREET SOMERVILLE, MA 02145
 617.666.5550 fax 617.666.9742

THIS DOCUMENT, AND INFORMATION CONTAINED HEREIN ARE EXCLUSIVE PROPERTY OF BACK BAY SIGN COMPANY; COMMUNICATION, REPRODUCTION, OR OTHER USES ARE PROHIBITED EXCEPT WITH WRITTEN AUTHORIZATION GIVEN IN CONNECTION WITH COMPANY BUSINESS.
 COMMON LAW COPYRIGHT IS CLAIMED AS OF THE DATE COMPLETED. © Back Bay Sign 2001
 IT IS THE CUSTOMERS RESPONSIBILITY TO PROOF READ ALL DRAWINGS FOR SPELLING, GRAMMAR, AND LAYOUT

Client: **Sovereign Bank**
Mt. Auburn Street
Cambridge, MA

Project Name: **Sovereign Logo Sign**
 Sign Type: **Non-Illuminated Cabinet**

Approved X _____ Date _____

Sketch: **Sov Mt Auburn St. 2** Rev: **4**

Date: **12/10/2002**

Drawing Number: **1**

Existing Scheme



Sign Description


Proposed Exterior ATM Surround

Header: Remove existing aluminum header sign. Install illuminated sign cabinet. Lexan face with translucent vinyl graphics per client specifications. Illuminated with fluorescent bulbs. Cabinet to have down lighting.

Surround: Leave as is (white)

Side Cabinets: (Typical for 2) Apply Sov. Red vinyl to reverse side of glass with "Sovereign Bank" reversed out. Applied white diffuser for "Sovereign Bank". Increase existing illumination in cabinets.

Network Logos: Apply sticker to right wall.

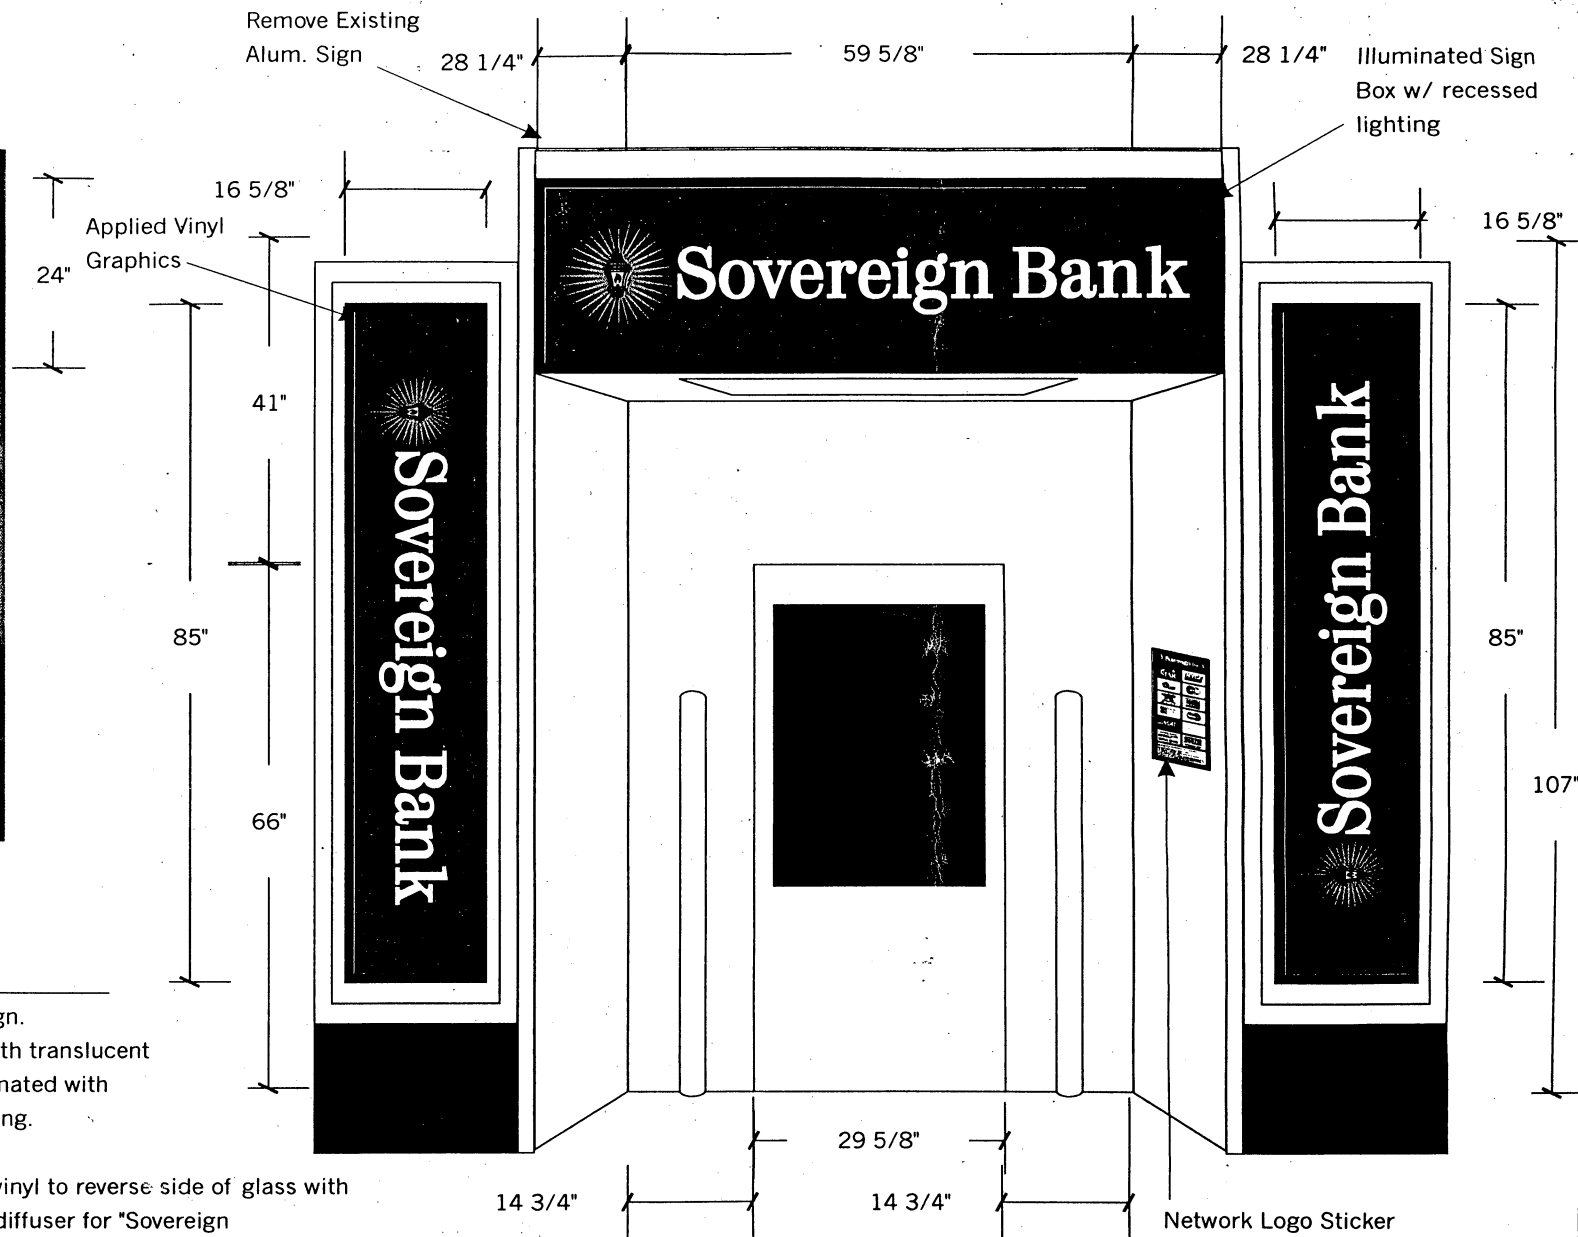

Elevation

Scale: 1/2" = 1' - 0"

BACK BAY SIGN
236 PEARL STREET SOMERVILLE, MA 02145
617.666.5550 fax 617.666.9742

THIS DOCUMENT, AND INFORMATION CONTAINED HEREIN ARE EXCLUSIVE PROPERTY OF BACK BAY SIGN COMPANY; COMMUNICATION, REPRODUCTION, OR OTHER USES ARE PROHIBITED EXCEPT WITH WRITTEN AUTHORIZATION GIVEN IN CONNECTION WITH COMPANY BUSINESS.
COMMON LAW COPYRIGHT IS CLAIMED AS OF THE DATE COMPLETED. © Back Bay Sign 2000
IT IS THE CUSTOMERS RESPONSIBILITY TO PROOFREAD ALL DRAWINGS FOR SPELLING, GRAMMAR, AND LAYOUT

Client: **Sovereign Bank**
Mt. Auburn St
Cambridge, MA

Project Name: **Sovereign Mt. Auburn ATM**
Sign Type: **ATM Surround**



BACK BAY SIGN
 236 PEARL STREET SOMERVILLE, MA 02145
 617.666.5550 fax 617.666.9742

THIS DOCUMENT, AND INFORMATION CONTAINED HEREIN ARE EXCLUSIVE PROPERTY OF BACK BAY SIGN COMPANY; COMMUNICATION, REPRODUCTION, OR OTHER USES ARE PROHIBITED EXCEPT WITH WRITTEN AUTHORIZATION GIVEN IN CONNECTION WITH COMPANY BUSINESS.
 COMMON LAW COPYRIGHT IS CLAIMED AS OF THE DATE COMPLETED. © Back Bay Sign 2001
 IT IS THE CUSTOMERS RESPONSIBILITY TO PROOF READ ALL DRAWINGS FOR SPELLING, GRAMMAR, AND LAYOUT

**Sovereign Bank
 Mt. Auburn Street
 Cambridge, MA**

Sign Type: **Cabinets**

Approved X _____ Date _____

Sketch: **Sov Mt Auburn St. 2** Rev: **2**

Date: **5/6/2002**

Drawing Number: **2**

Proposed Exterior ATM Surround



BACK BAY SIGN
236 PEARL STREET SOMERVILLE, MA 02145
617.666.5550 fax 617.666.9742

THIS DOCUMENT, AND INFORMATION CONTAINED HEREIN ARE EXCLUSIVE PROPERTY OF BACK BAY SIGN COMPANY. COMMUNICATION, REPRODUCTION, OR OTHER USES ARE PROHIBITED EXCEPT WITH WRITTEN AUTHORIZATION GIVEN IN CONNECTION WITH COMPANY BUSINESS.
COMMON LAW COPYRIGHT IS CLAIMED AS OF THE DATE COMPLETED. © Back Bay Sign 2000
IT IS THE CUSTOMERS RESPONSIBILITY TO PROOFREAD ALL DRAWINGS FOR SPELLING, GRAMMAR, AND LAYOUT

Client: **Sovereign Bank**
Mt. Auburn St
Cambridge, MA

Project Name: **Sovereign Mt. Auburn ATM**
Sign Type: **Composites**

X:\Year2003\Graphics\S\Sovereign Bank\Sketches\Mt. Auburn Cam\Sov Mt Auburn St. ATM.cdr
Tuesday, February 04, 2003 10:20:28 AM

Approved X

Date

Sketch: **Sov Mt Auburn St. ATM** Rev: **4**

Date: **2/14/2002**

Drawing Number: **2**

PROPOSED PROJECTING SIGN (including signs on awnings)

Area in Square feet: 6.25 Dimensions: 30 1/2" x 30 1/2"

Illumination: Natural X Internal External

Height (from ground to the top of the sign): 9'

1. COMPLETE WHEN SIGN IS ACCESSORY TO A FIRST FLOOR STORE

Length in feet of store front facing street: (a) 100' Area of signs allowed accessory to store:

outside (1 x a) , behind windows (0.5 x a) Area of all existing signs on the store front to remain (including any freestanding sign): Area of additional signs permitted:

2. COMPLETE FOR ANY OTHER SIGN

Length in feet of building facade facing street: (a) 100/91 Area of signs allowed accessory to

the building facade: outside (1 x a) 100/91 behind windows (0.5 x a) 50/45.5 Area of

all existing signs on the building facade to remain (including any freestanding sign): Post office Sign

Area of additional signs permitted: at least 16.25 sq ft

SUMMARY OF LIMITATIONS FOR PROJECTING SIGNS (see reverse side for more general summary of the sign regulations; review Article 7.000 of the Zoning Ordinance for all zoning requirements.)

AREA: 13 square feet maximum. HEIGHT ABOVE THE GROUND: 20 feet but below the sills of second floor windows. ILLUMINATION: Natural or external only. NUMBER: one per store plus one per entry to the remainder of the building.

COMMUNITY DEVELOPMENT DEPARTMENT CERTIFICATION

Sign conforms to requirements of Article 7.000: YES ✓ NO

Sign requires a variance from the Board of Zoning Appeal: YES NO

Relevant sections:

COMMENTS:

Date: 2/26/03 CDD Representative [Signature]

Proposed WALL Sign

Area in Square feet: 104 Dimensions: 59 5/8" x 24"

Illumination: Natural Internal X External

Height (from ground to the top of the sign): 8'

1. COMPLETE WHEN SIGN IS ACCESSORY TO A FIRST FLOOR STORE

Length in feet of store front facing street: (a) 100' Area of signs allowed accessory to store:
outside (1 x a) , behind windows (0.5 x a) Area of all existing signs on
the store front to remain (including any freestanding sign): Area of additional signs
permitted:

2. COMPLETE FOR ANY OTHER SIGN

Length in feet of building facade facing street: (a) 100/91 Area of signs allowed accessory to
the building facade: outside (1 x a) 100/91, behind windows (0.5 x a) 50/45.5 Area of
all existing signs on the building facade to remain (including any freestanding sign): 250 sq ft
Area of additional signs permitted: at least 16.25 sq ft

SUMMARY OF LIMITATIONS FOR WALL SIGNS (see reverse side for more general summary of the sign regulations; review Article 7.000 of the Zoning Ordinance for all zoning requirements.)

AREA: 60 square feet maximum. HEIGHT ABOVE THE GROUND: 20 feet but below the sills of second floor windows. ILLUMINATION: Natural or external, or internal illumination with significant limitations. NUMBER: No limit.

COMMUNITY DEVELOPMENT DEPARTMENT CERTIFICATION



Sign conforms to requirements of Article 7.000: YES ✓ NO

Sign requires a variance from the Board of Zoning Appeal: YES

Relevant sections:

COMMENTS: Sign may not be used from the public street

Date: 2/26/03 CDD Representative [Signature]

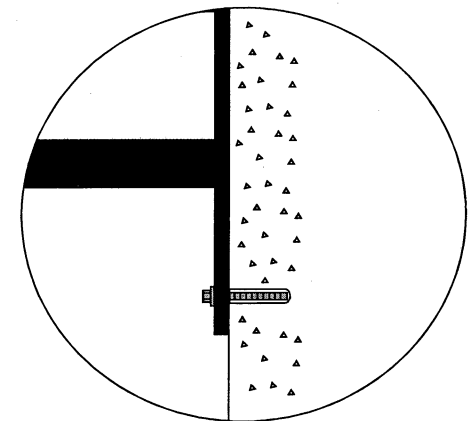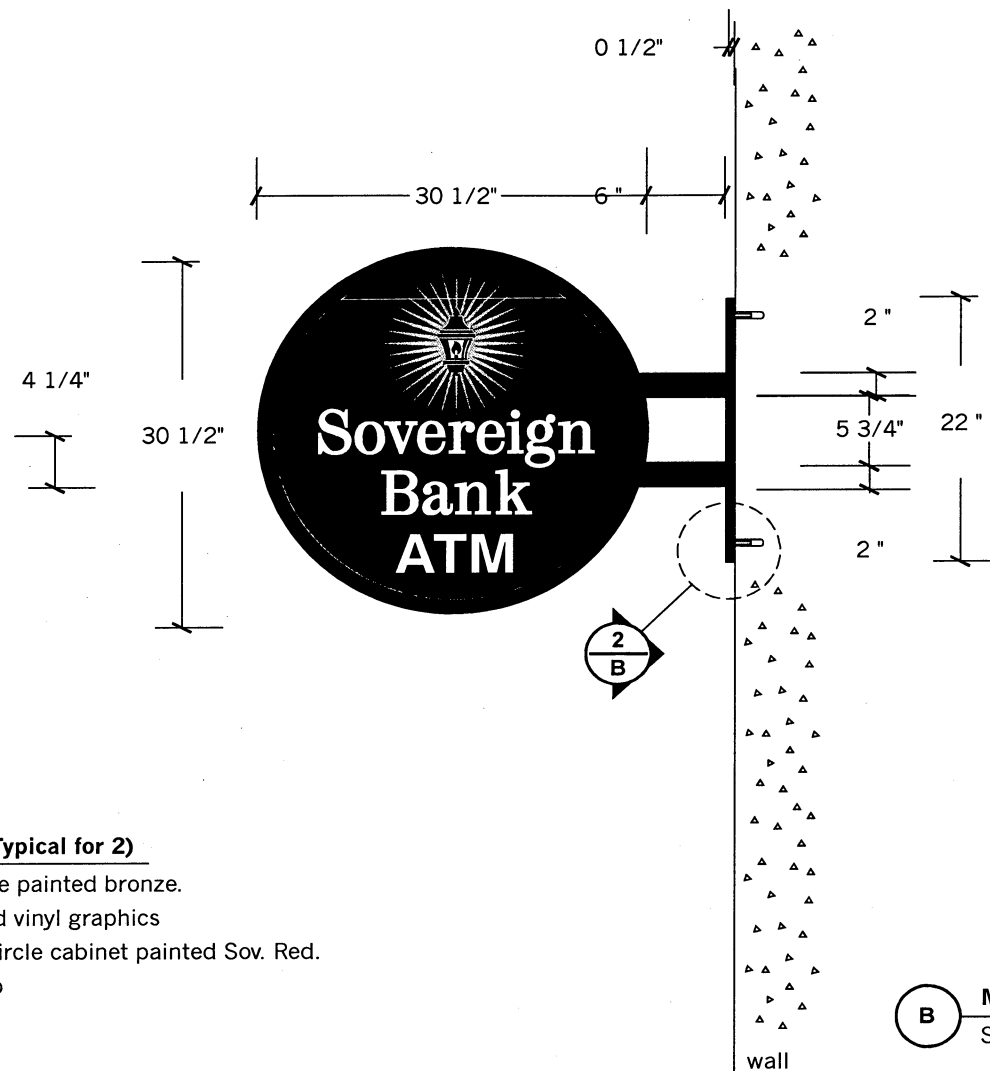

Mounting Detail

Scale: NTS

3/8"-20 x 3 1/2" Fully threaded Stud
18-8 Stainless Steel
Pre-drilled stud using Epcon System
with expansion shields.

Side Elevation

Scale: 3/4" = 1' - 0"

Sign Description

Proposed Exterior D/F Non-Illuminated Sign (Typical for 2)

1/2" aluminum circle, plug welded to 1/2" baseplate painted bronze.
Faces to be 1/4" acrylic painted red with applied vinyl graphics
per client specifications. 9 1/2" deep aluminum circle cabinet painted Sov. Red.
(2) 2" x 2" aluminum extruded tubes mounted to
3" x 22" x 1/2" aluminum wall mounting bracket.

Install to wall using expansion shields.

Custom Color Code

Linetech Medium Bronze and 302

BACK BAY SIGN
236 PEARL STREET SOMERVILLE, MA 02145
617.666.5550 fax 617.666.9742

THIS DOCUMENT, AND INFORMATION CONTAINED HEREIN ARE EXCLUSIVE PROPERTY OF BACK BAY SIGN COMPANY; COMMUNICATION, REPRODUCTION, OR OTHER USES ARE PROHIBITED EXCEPT WITH WRITTEN AUTHORIZATION GIVEN IN CONNECTION WITH COMPANY BUSINESS.
COMMON LAW COPYRIGHT IS CLAIMED AS OF THE DATE COMPLETED. © Back Bay Sign 2001
IT IS THE CUSTOMERS RESPONSIBILITY TO PROOF READ ALL DRAWINGS FOR SPELLING, GRAMMAR, AND LAYOUT

Client: **Sovereign Bank**
Mt. Auburn Street
Cambridge, MA

Project Name: **Sovereign Logo Sign**

Sign Type: **Non-Illuminated Cabinet**

P:\Alpha Graphic Files\Year2003\Graphics\A\Sovereign Bank\Sketches\Mt. Auburn Cam\Sov Mt Auburn St. 3
Tuesday, May 20, 2003 12:31:56 PM Approved X _____ Date _____

Sketch: **Sov Mt Auburn St. 2**

Rev: **4**

Date: **12/10/2002**

Drawing Number: **1**

Mt. Auburn Elevations

Scale: none

Non-Illuminated Sign



BACK BAY SIGN
236 PEARL STREET SOMERVILLE, MA 02145
617.666.5550 fax 617.666.9742

THIS DOCUMENT, AND INFORMATION CONTAINED HEREIN ARE EXCLUSIVE PROPERTY OF BACK BAY SIGN COMPANY; COMMUNICATION, REPRODUCTION, OR OTHER USES ARE PROHIBITED EXCEPT WITH WRITTEN AUTHORIZATION GIVEN IN CONNECTION WITH COMPANY BUSINESS.
COMMON LAW COPYRIGHT IS CLAIMED AS OF THE DATE COMPLETED. © Back Bay Sign 2001
IT IS THE CUSTOMERS RESPONSIBILITY TO PROOF READ ALL DRAWINGS FOR SPELLING, GRAMMAR, AND LAYOUT

**Sovereign Bank
Mt. Auburn Street
Cambridge, MA**

Sign Type: **Cabinets**

P:\Alpha Graphic Files\Year2003\Graphics\S\Sovereign Bank\Sketches\Mt. Auburn Cam\Sov Mt Auburn St. 3
Tuesday, May 20, 2003 12:32:37 PM

Approved x _____

Date _____

Sketch: **Sov Mt Auburn St. 2** Rev: **2**

Date: **5/6/2002**

Drawing Number: **2**

5

PERMANENT SIGN OR STRUCTURE THAT WILL OBSTRUCT THE PUBLIC WAY
MORE THAN SIX INCHES

Cambridge, _____ 19 ____

To the Honorable, the City Council of the City of Cambridge:

EACH PETITION MUST BE ACCOMPANIED BY A DRAWING OF PROPOSED SIGN, INDICATING
DESIGN AND DIMENSIONS AND LOCATION ON PREMISES.

The undersigned respectfully prays that SOVEREIGN BANK be granted permit to erect

a sign of the following specifications in front of premises located at 125 MT. AUBURN

_____, and owned by Bullfinch

Type of sign: Non-Illuminated Double faced aluminum projection sign
(State whether electric or otherwise and material used in construction)

Reading matter to go on sign: "Sovereign Bank ATM"

Size: 30 1/2" x 30 1/2"

Weight: 50 lbs.

Public Way
Obstruction:

A: 36 1/2"
(A: Give exact distance sign
is to extend over sidewalk.)

B: 9'
(B: Also exact distance from bottom
of sign to sidewalk.)

Height Above Grade: Bottom 9' Top 11' 6 1/2"

APPLICANT HEREBY STATES THAT INFORMATION IS TRUE TO THE BEST OF HIS/HER
KNOWLEDGE AND UNDERSTANDING. UNDER PAINS AND PENALTY OF PERJURY.

(Signature)

(Address)

(Telephone Number)

NOTICE - REGULATIONS

Section 12.08.010 Municipal Code
Section 1212.0 State Building Code

Encroachments onto Streets
Projecting Signs

1. A projecting sign shall be constructed wholly of incombustible materials.
2. All signs must meet requirements of Zoning Ordinances and Building Code.

Approved as to Building Code

(Building Inspector)

(Date)

Approved as to Zoning Ordinances

H-70

Applications and Petitions #5

An application was received from Sovereign Bank, requesting permission for a sign at the premises numbered 125 Mount Auburn Street. Approval has been received from Inspectional Services, Community Development Departments and abutters.

In City Council June 2, 2003

ORDER ADOPTED