



City of Cambridge

Calendar Item #2

IN CITY COUNCIL

June 12, 2000

ORDERED: That, in accordance with the provisions of an ordinance relative to erecting a sign, the Commissioner of Public Works be and hereby is authorized to grant a permit to **Errol Morris** to erect one galvanized steel "18 diameter globe and one galvanized steel plate with torch cut building #650 at the premises numbered 650 Cambridge Street.

Provided that, before erecting the above named globe and steel plate the petitioner shall obtain a permit from the Inspectional Services Department and file with the City Clerk a bond in the sum of Twenty Five Thousand (\$25,000.00) Dollars, conditioned to save harmless the City of Cambridge from all claims for damages arising from the installation, maintenance and use of said signs.

In City Council June 12, 2000.

Adopted by the affirmative vote of nine members.

Attest:- D. Margaret Drury, City Clerk.

A true copy;

ATTEST:-

A handwritten signature in black ink, reading "D. Margaret Drury". The signature is written in a cursive style with a large, stylized "D" and "M".

D. Margaret Drury
City Clerk



City of Cambridge

Calendar Item #2

IN CITY COUNCIL

June 12, 2000

ORDERED: That, in accordance with the provisions of an ordinance relative to erecting a sign, the Commissioner of Public Works be and hereby is authorized to grant a permit to **Errol Morris** to erect one galvanized steel "18 diameter globe and one galvanized steel plate with torch cut building #650 at the premises numbered 650 Cambridge Street.

Provided that, before erecting the above named globe and steel plate the petitioner shall obtain a permit from the Inspectional Services Department and file with the City Clerk a bond in the sum of Twenty Five Thousand (\$25,000.00) Dollars, conditioned to save harmless the City of Cambridge from all claims for damages arising from the installation, maintenance and use of said signs.

In City Council June 12, 2000.

Adopted by the affirmative vote of nine members.

Attest:- D. Margaret Drury, City Clerk.

A true copy;

ATTEST:-

A handwritten signature in cursive script, reading "D. Margaret Drury". The signature is written in dark ink and is positioned to the right of the "ATTEST:-" text.

D. Margaret Drury
City Clerk



CITY OF CAMBRIDGE
COMMUNITY DEVELOPMENT DEPARTMENT

SUSAN B. SCHLESINGER
Assistant City Manager for
Community Development

2000 MAY 25 P 3:48

ELIZABETH ERSTEIN
Deputy Director for
Community Development

SIGN CERTIFICATION FORM

OFFICE OF THE CITY CLERK
CITY OF CAMBRIDGE, MASSACHUSETTS

COMMUNITY DEVELOPMENT DEPARTMENT

Applicant: Tina Stanislawski for Glow
Department Store; HMFH
Architects 130 B. Allen Drive 02139.

Signature _____

Telephone: 492-2200 FAX: 876-9775

Location of Premises: 650 Cambridge Street

Zoning District: BA Overlay District: NO

Date Application Submitted: 5/9/2000

Sketch of Sign Enclosed: ☒ Yes ☐ No

PLEASE NOTE: All signs must receive a permit from the Inspectional Services Department (ISD) before installation. Community Development Department (CDD) action does NOT constitute issuance of a permit or certification that all other code requirements have been met. Do not contract for the fabrication of a sign until all permits have been issued including approval from the City Council, if necessary (see below)!.

Copies: ISD ☒ City Clerk* ☐ CDD ☐ Applicant ☐

*Any sign or portion of a sign extending more than six (6) inches into the public sidewalk, must receive approval from the Cambridge City Council; a bond must be posted with the City Clerk. Forms for that approval are obtained at the Office of the City Clerk.

1

SUMMARY OF MAJOR PROVISIONS FOR OFFICE, BUSINESS AND INDUSTRIAL DISTRICTS
(Please consult Article 7.000 of the Zoning Ordinance for specific requirements)

LIMITATIONS ON TOTAL AREA OF SIGNS ON A BUILDING

(See definition of sign frontage)

1. For ground floor stores: Width of store x 1 square foot equals area of all signs permitted on the outside of the storefront. * *
2. For all signs on a single facade of a building: (including those in paragraph 1 above). Width of building facade facing a street x 1 square foot equals area of all signs permitted on that facade. * *

(NOTE: An additional 0.5 square feet per foot of sign frontage is permitted for signs located behind the glass of a window).

LIMITATIONS ON THE HEIGHT OF SIGNS ABOVE THE GROUND

Fifteen (15) for free-standing signs; twenty (20) feet for all other signs with exception for certain hotel and theater signs.

LIMITATIONS ON AREA OF INDIVIDUAL SIGNS

1. Wall signs: Sixty (60) square feet maximum. *
 2. Projecting signs: Thirteen (13) square feet maximum. *
 3. Free-standing signs: Thirty (30) square feet maximum. *
- * However no sign may exceed that area determined by the formula: sign frontage x 1 square foot.

LIMITATIONS ON NUMBER OF SIGNS PERMITTED

1. Wall signs: No limit.
2. Projecting signs: One per ground floor establishment plus one per door serving the remainder of the building.
3. Free-standing signs: Two per lot.

LIMITATIONS ON KINDS OF ILLUMINATION

1. Projecting (including awning signs) and free-standing signs: Natural and external only.
2. Wall signs: Natural or external without limit. Internal under the following conditions:
 - a. At least one dimension is 30" or less; and
 - b. The sign is located behind window glass or projects no more than 2" from the building face; or
The sign consists only of individual letters, or channel letters, or only the letters in a box sign are illuminated.

* * Where the sign frontage is more than 100 feet from a street the multiplier may be increased to 2 square feet.

Area in Square feet: Ca 2.5' Dimensions: 9" x 3.5'

Height (from ground to the top of the sign): ca 15

Length in feet of store front facing street: (a)_____. Area of signs allowed accessory to store:
outside (1 x a)_____, behind windows (0.5 x a)_____. Area of all existing signs on
the store front to remain (including any freestanding sign):_____. Area of additional signs
permitted:_____.

Length in feet of building facade facing street: (a)_____. Area of signs allowed accessory to the building facade: outside (1 x a)_____, behind windows (0.5 x a)_____. Area of all existing signs on the building facade to remain (including any freestanding sign):_____. Area of additional signs permitted:_____.

AREA: 13 square feet maximum. HEIGHT ABOVE THE GROUND: 20 feet but below the sills of second floor windows. ILLUMINATION: Natural or external only. NUMBER: one per store plus one per entry to the remainder of the building.

Sign requires a variance from the Board of Zoning Appeal: YES _____

COMMENTS: Directional Sign exempt
from Zoning Ordinance limitations
on signs

Date: 5/26/2020 CDD Representative Debra K. Jones

SUMMARY OF MAJOR PROVISIONS FOR OFFICE, BUSINESS AND INDUSTRIAL DISTRICTS
(Please consult Article 7.000 of the Zoning Ordinance for specific requirements)

LIMITATIONS ON TOTAL AREA OF SIGNS ON A BUILDING

(See definition of sign frontage)

- | | |
|--|---|
| 1. For ground floor stores: | Width of store x 1 square foot equals area of all signs permitted on the outside of the storefront. * * |
| 2. For all signs on a single facade of a building: (including those in paragraph 1 above). | Width of building facade facing a street x 1 square foot equals area of all signs permitted on that facade. * * |

(NOTE: An additional 0.5 square feet per foot of sign frontage is permitted for signs located behind the glass of a window).

LIMITATIONS ON THE HEIGHT OF SIGNS ABOVE THE GROUND

Fifteen (15) for free-standing signs; twenty (20) feet for all other signs with exception for certain hotel and theater signs.

LIMITATIONS ON AREA OF INDIVIDUAL SIGNS

- | | |
|-------------------------|--------------------------------------|
| 1. Wall signs: | Sixty (60) square feet maximum. * |
| 2. Projecting signs: | Thirteen (13) square feet maximum. * |
| 3. Free-standing signs: | Thirty (30) square feet maximum. * |

* However no sign may exceed that area determined by the formula: sign frontage x 1 square foot.


LIMITATIONS ON NUMBER OF SIGNS PERMITTED

- | | |
|-------------------------|---|
| 1. Wall signs: | No limit. |
| 2. Projecting signs: | One per ground floor establishment plus one per door serving the remainder of the building. |
| 3. Free-standing signs: | Two per lot. |


LIMITATIONS ON KINDS OF ILLUMINATION

- | | | | | | |
|---|---|----|--|----|--|
| 1. Projecting (including awning signs) and free-standing signs: | Natural and external only. | | | | |
| 2. Wall signs: | Natural or external without limit. Internal under the following conditions:
<table border="0" style="margin-left: 40px;"><tr><td>a.</td><td>At least one dimension is 30" or less; and</td></tr><tr><td>b.</td><td>The sign is located behind window glass or projects no more than 2" from the building face; or
The sign consists only of individual letters, or channel letters, or only the letters in a box sign are illuminated.</td></tr></table> | a. | At least one dimension is 30" or less; and | b. | The sign is located behind window glass or projects no more than 2" from the building face; or
The sign consists only of individual letters, or channel letters, or only the letters in a box sign are illuminated. |
| a. | At least one dimension is 30" or less; and | | | | |
| b. | The sign is located behind window glass or projects no more than 2" from the building face; or
The sign consists only of individual letters, or channel letters, or only the letters in a box sign are illuminated. | | | | |


* * Where the sign frontage is more than 100 feet from a street the multiplier may be increased to 2 square feet.

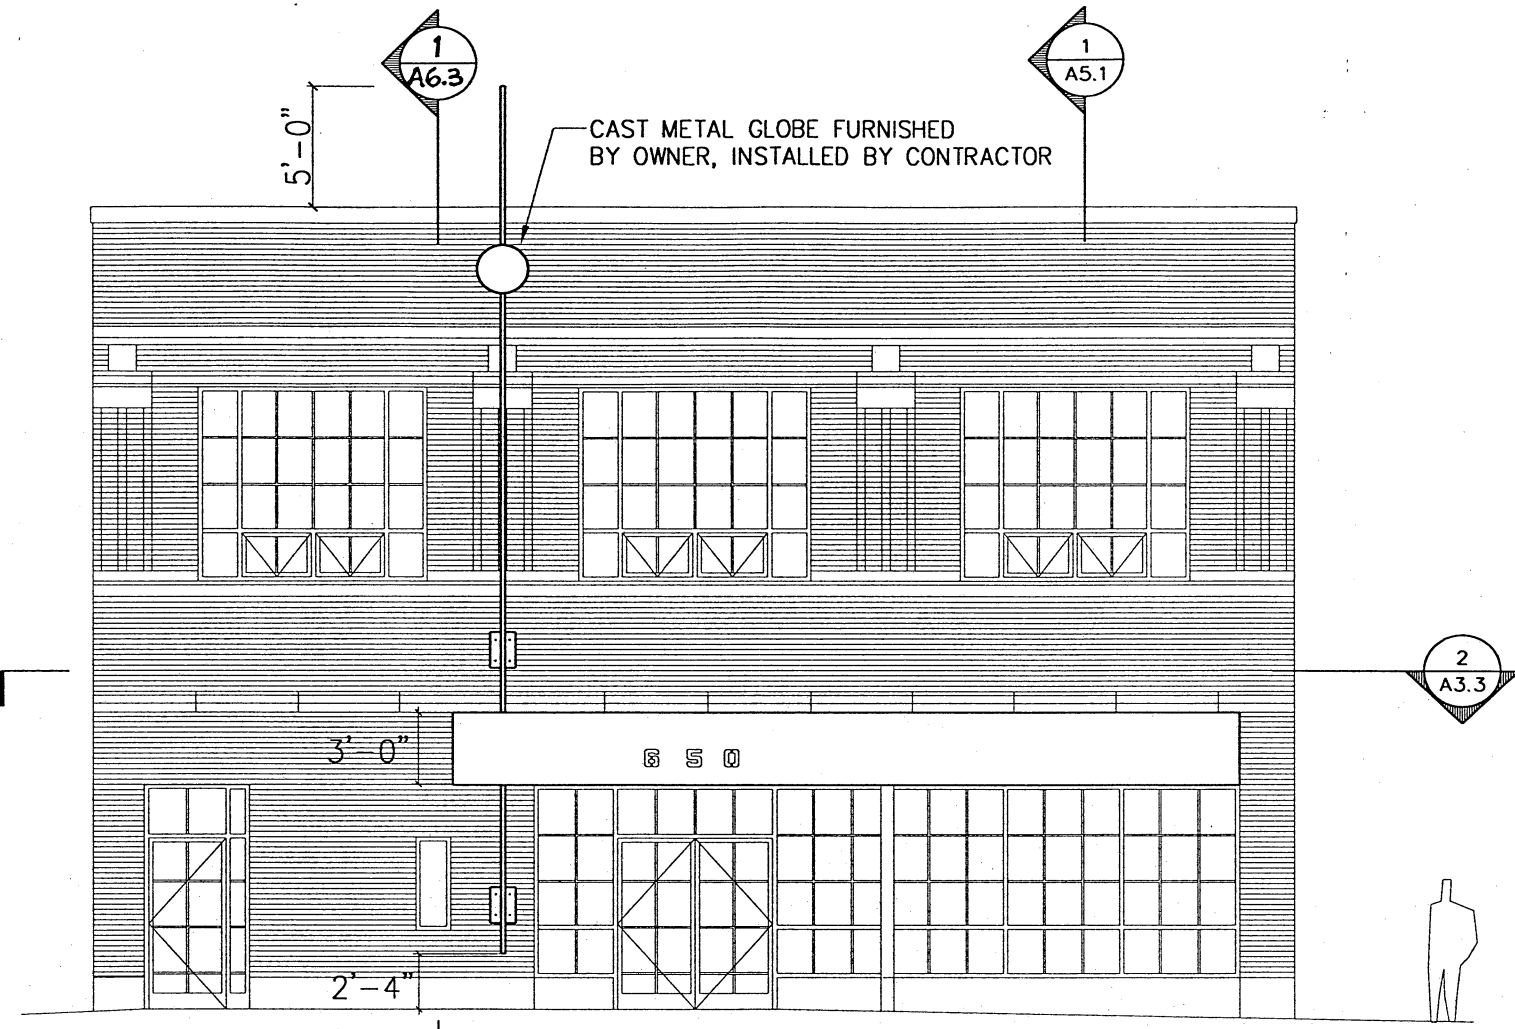

1 NORTH ELEVATION-BLDG SIGN DETAIL
SCALE: 1/8"=1'-0"

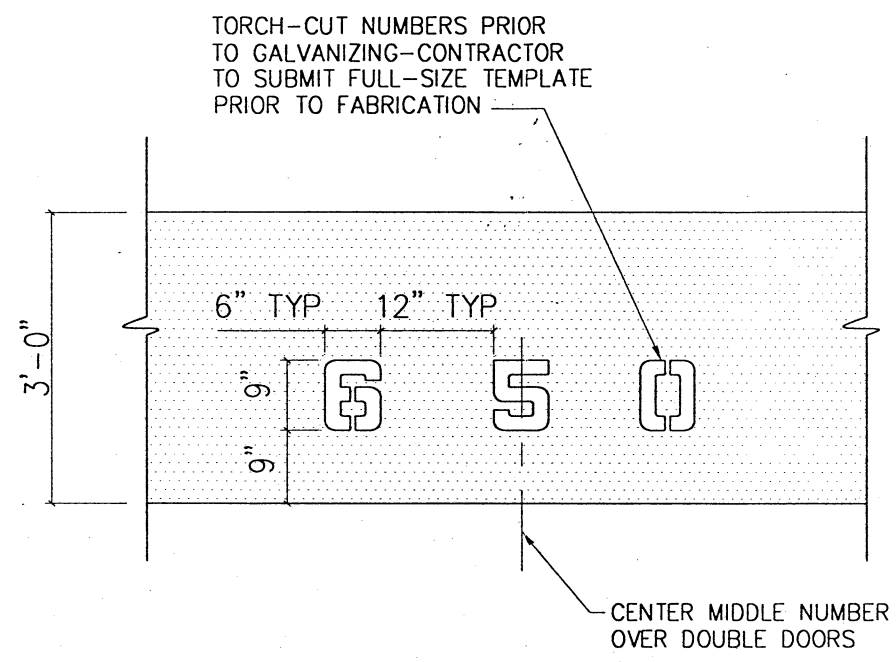


3 LETTERING DETAIL
SCALE: N.T.S.

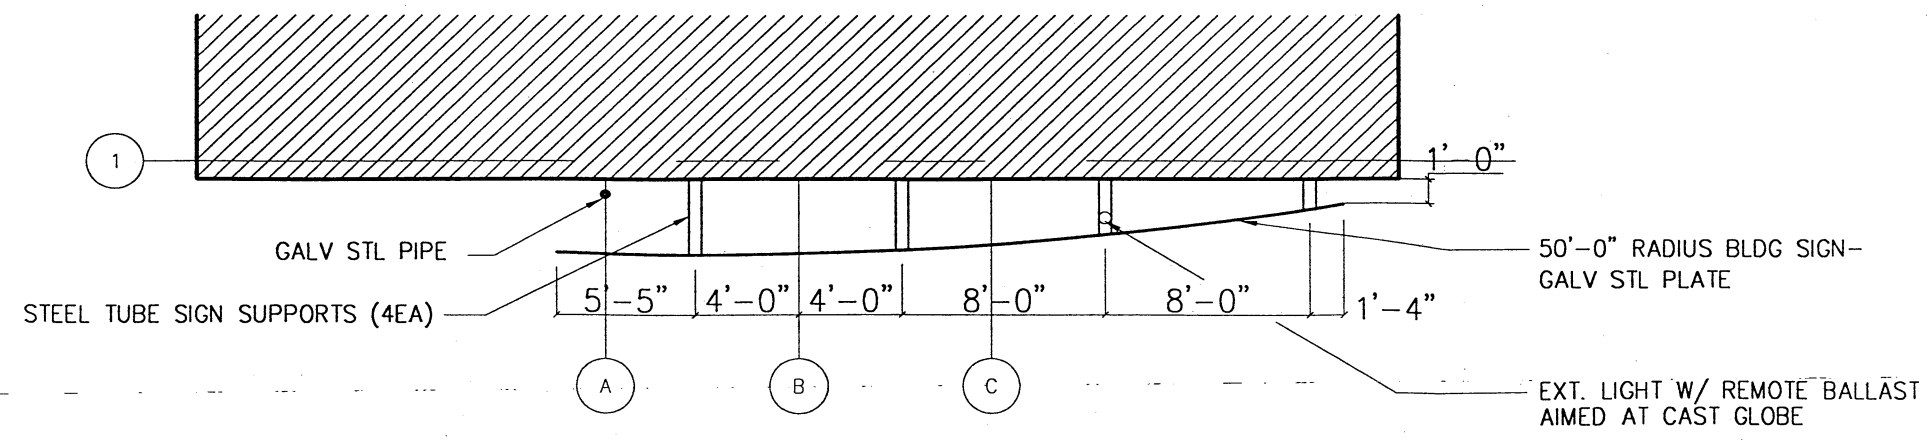

2 PART PLAN-BLDG SIGN DETAIL
SCALE: 1/8"=1'-0"

SP
5/26/2020

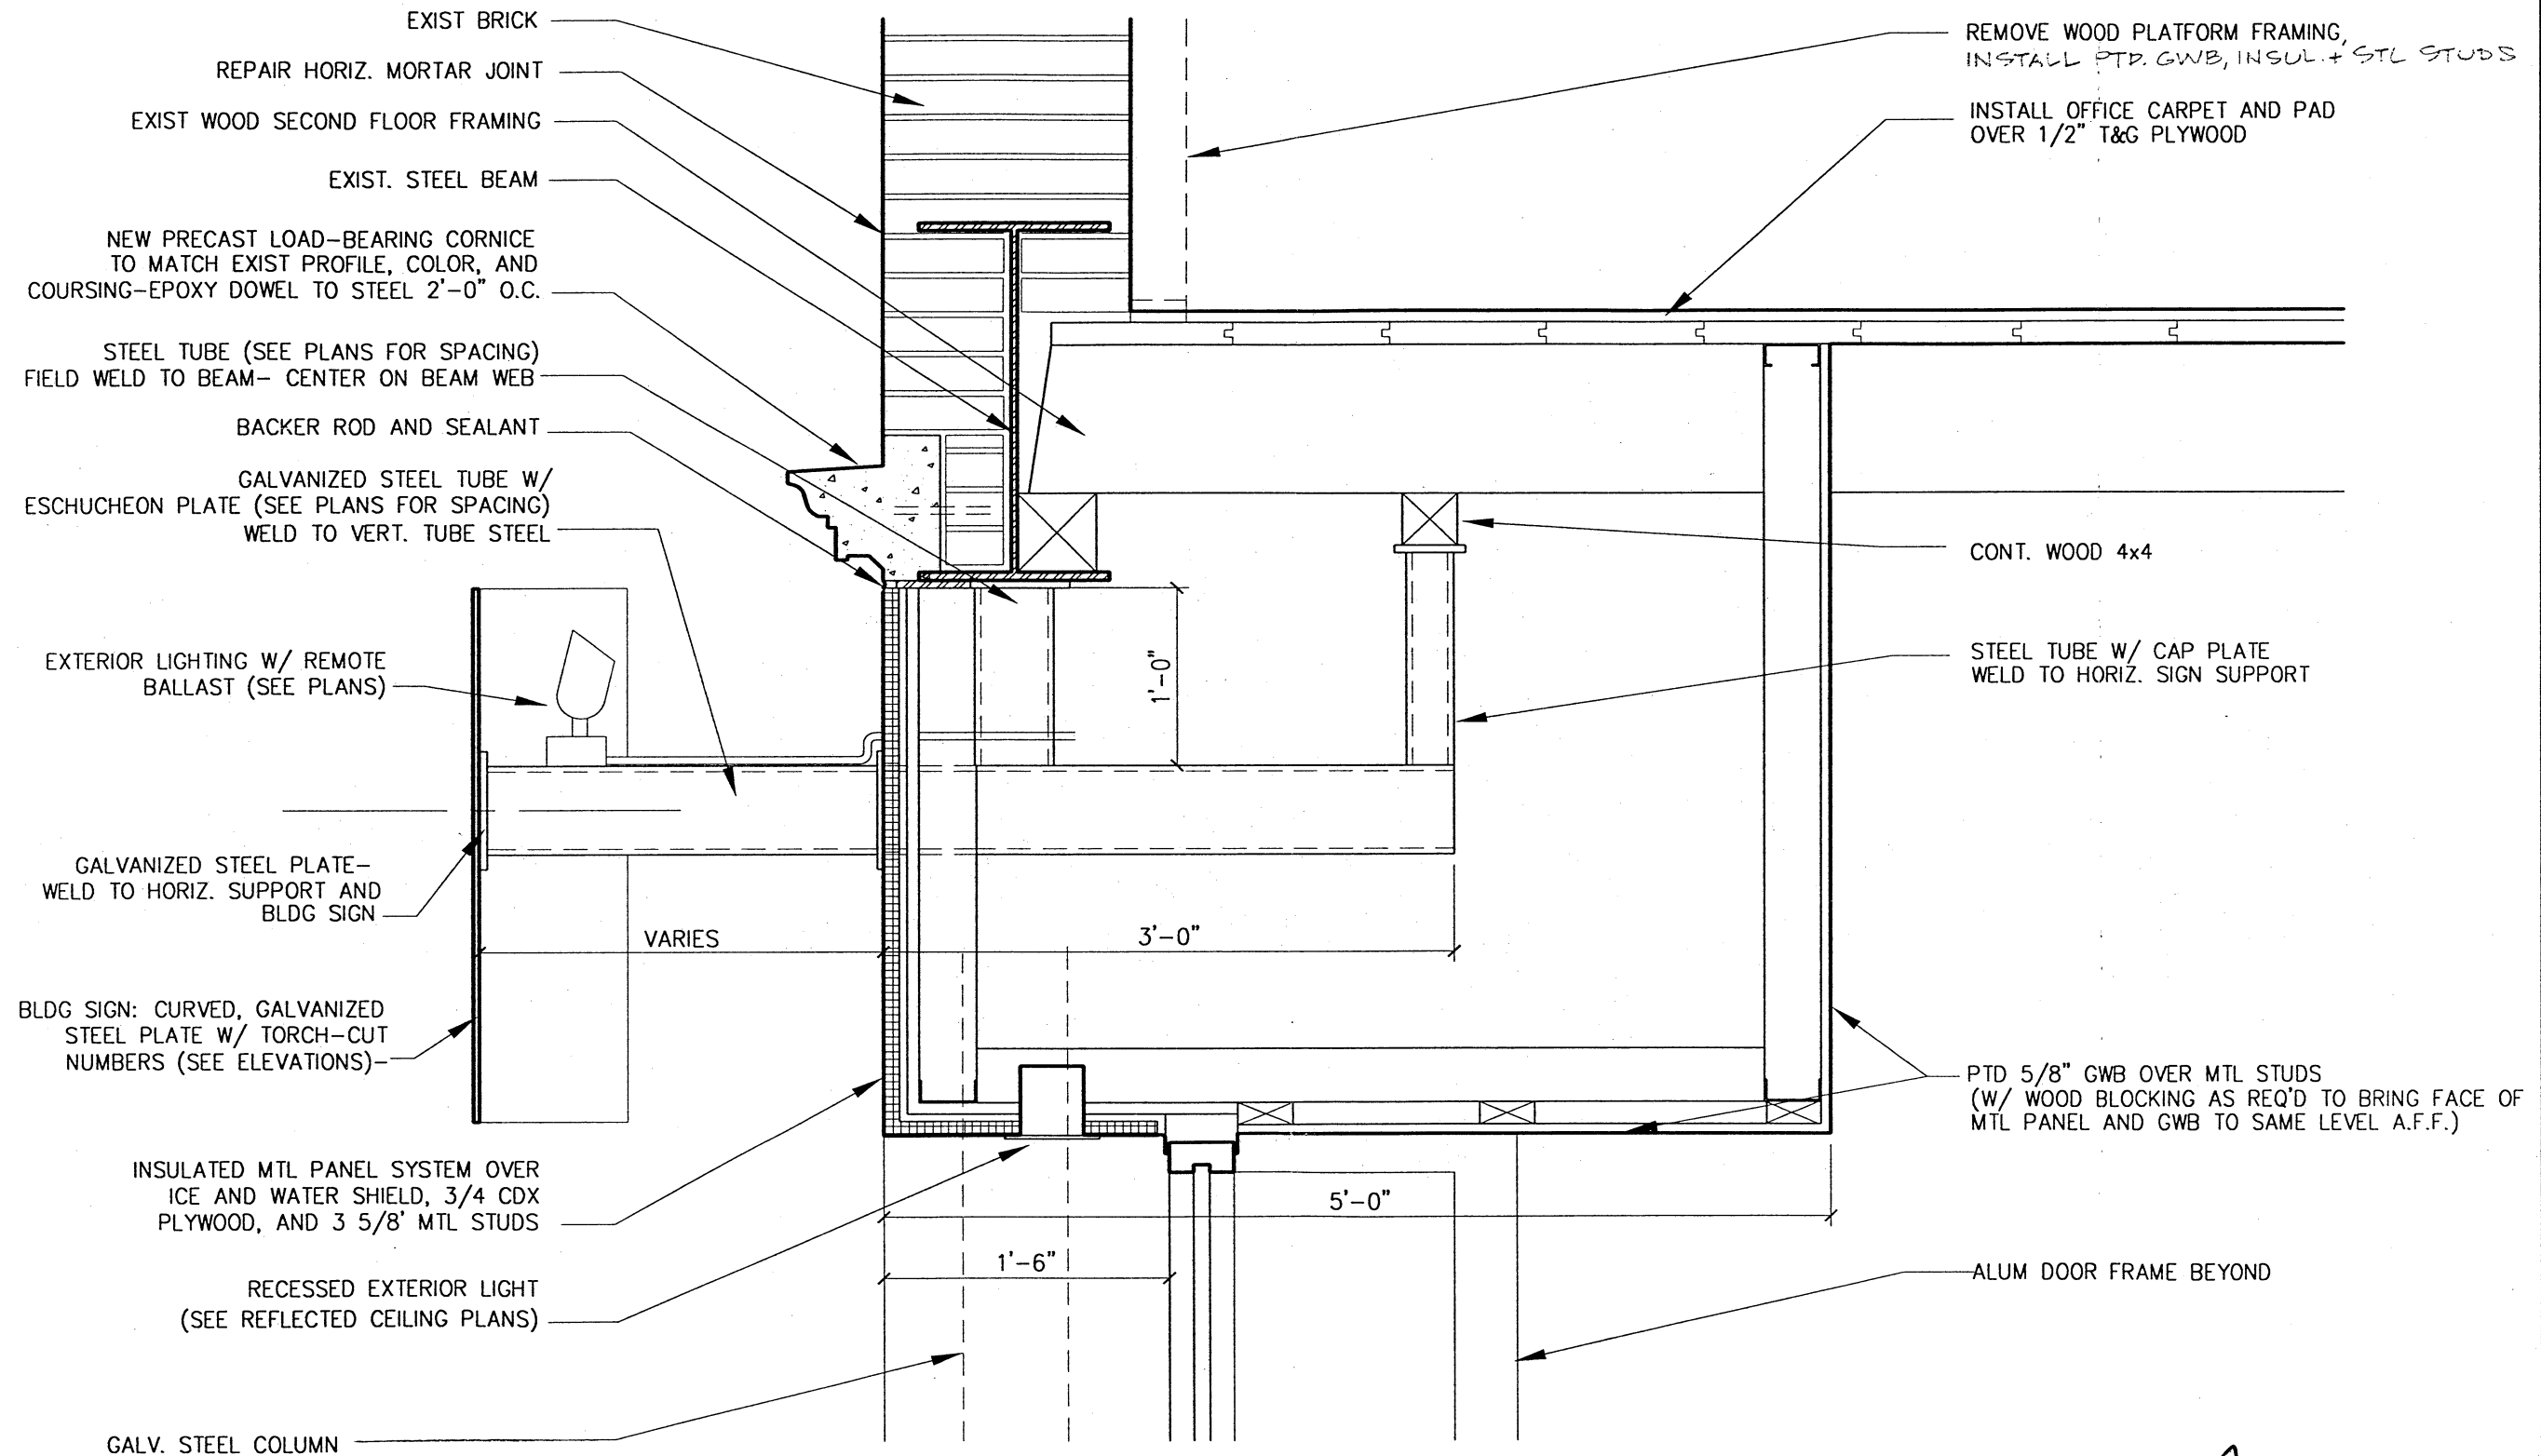


1 SECTION AT BLDG SIGN
SCALE: 1"=1'-0"

SB
5/26/2000

Globe Department Store
Cambridge, Massachusetts
Section Details
CONSTRUCTION DOCUMENTS

HMFH Architects, Inc.

Architecture & Planning
130 Bishop Allen Drive
Cambridge, Massachusetts, 02139

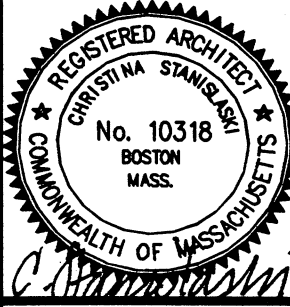

Drawing Number

A6.

110818



CITY OF CAMBRIDGE

INSPECTIONAL SERVICES DEPARTMENT CITY HALL
CAMBRIDGE, MASSACHUSETTS 02139 (617) 498-9013

Robert R. Bersani

Commissioner

To Whom It May Concern:

As owner or agent of _____, Cambridge, Massachu:

I do hereby declare my disapproval _____ approval ☒ of the installment of:

Canopy over the sidewalk entrance: ☒

Awnings over the windows: _____

Projecting sign: ☒

of said property.

Signed: Rosa Vasquez Date: 18 APRIL 00

Address: 638 CAMBRIDGE STREET

Reply is requested within seven (7) days of date of this letter.




CITY OF CAMBRIDGE

INSPECTIONAL SERVICES DEPARTMENT CITY HALL
CAMBRIDGE, MASSACHUSETTS 02139 (617) 498-9013

Robert R. Bersani

Commissioner

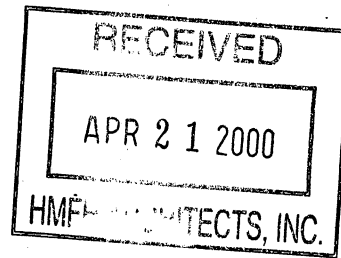

To Whom It May Concern:

As owner or agent of 660 Cambridge, Cambridge, Massachu:

I do hereby declare my disapproval approval of the installment of:

Canopy over the sidewalk entrance: _____

Awnings over the windows: _____

Projecting sign: ✓ _____

of said property.

Signed: Mal C. Bersani Date: 4-18-00

Address: 660 CAMBRIDGE STREET

Reply is requested within seven (7) days of date of this letter.

PERMANENT SIGN OR STRUCTURE THAT WILL OBSTRUCT THE PUBLIC WAY
MORE THAN SIX INCHES

Cambridge, APRIL 13, 19 2000

To the Honorable, the City Council of the City of Cambridge:

EACH PETITION MUST BE ACCOMPANIED BY A DRAWING OF PROPOSED SIGN, INDICATING DESIGN AND DIMENSIONS AND LOCATION ON PREMISES.

The undersigned respectfully prays that ERROL MORRIS be granted permit to erect a sign of the following specifications in front of premises located at 650 CAMBRIDGE ST CAMBRIDGE, MA, and owned by ERROL MORRIS

Type of sign: • GALV. STEEL 18" DIAM. GLOBE
GALV. STEEL PLATE W/ TORCH CUT BLDG. # 650
(State whether electric or otherwise and material used in construction)

Reading matter to go on sign: 6 5 0

Size: CANOPY/SIGN GLOBE:
3'-0" H x 3'-0" L 18" D

Weight: 2200 LBS

Public Way
Obstruction:

SIGN:
@ GREATEST LENGTH
A: 3'-0"
(A: Give exact distance sign
is to extend over sidewalk.)

SIGN:
B: 9'-6"
(B: Also exact distance from bottom
of sign to sidewalk.)

Height Above Grade: Bottom SIGN: 9'-6" Top SIGN: 12'-6"

APPLICANT HEREBY STATES THAT INFORMATION IS TRUE TO THE BEST OF HIS/HER KNOWLEDGE AND UNDERSTANDING. UNDER PAINS AND PENALTY OF PERJURY.

Christina Pawlasz
(Signature)

130 BISHOP ALLEN DR, CAMBRIDGE 617-492-2200
(Address) (Telephone Number)

NOTICE - REGULATIONS

Section 12.08.010 Municipal Code
Section 1212.0 State Building Code

Encroachments onto Streets
Projecting Signs

1. A projecting sign shall be constructed wholly of incombustible materials.
2. All signs must meet requirements of Zoning Ordinances and Building Code.

Approved as to Building Code

(Building Inspector)

5/25/00
(Date)

See CD
Approved as to Zoning Ordinances

(Date)

Applications and Petitions #2

Cal. 2

21/14
An application was received from
Errol Morris, requesting permission
to erect one galvanized steel 18"
diameter globe and one galvanized
steel plate with torch cut building
#650 at the premises numbered
650 Cambridge Street.

In City Council June 5, 2000

CHARTER RIGHT.

BY Councillor Toomey

6/17/2000

ORDER ADOPTED

sent bond 6/14/00