


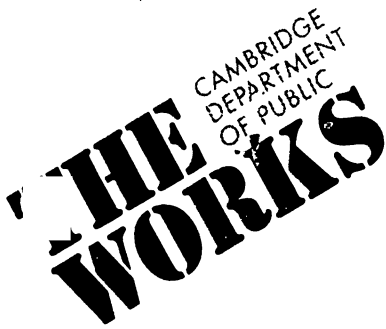

RECEIVED BY
OFFICE OF CITY CLERK
97 MAR 18 AM 10 40
CAMBRIDGE MA.

Ralph E. Dunphy
Commissioner

147 Hampshire Street
Cambridge, MA 02139
617-349-4800
TDD 617-349-4805


TO: Distribution
FROM: Ann Daughaday, City Engineer *AD*
RE: 31-35 Antrim Street Rear
DATE: March 13, 1997

Please update your records to reflect the following new address identified on the attached sheet.

DISTRIBUTION:


Assessing Department, Kay Wheelock
Cambridge Electric, Brian McDevitt
City Clerk, Margaret Drury
City Electrician, George Fernandes
Commonwealth Gas, William Hobart
Continental Cable Systems, David Flewelling
Election Commission, Theresa Neighbor
Emergency Communications, Tom Cahill
Fire Department, Deputy James Harrington
Inspectional Services, Robert Bersani
MIS Department, Karen Crounse
MIS Department -GIS Division, Peter Bujwid
NYNEX, Donald Foss
Police Department, Harold Murphy
Central Square Post Office, Postmaster, Frank Carbonneau
Public Works Department, Ann Daughaday
School Department, Marilyn Tompkins
Traffic Department, Lauren Preston
Treasurer Department, Jim Maloney
Water Department, Sandra Ridley




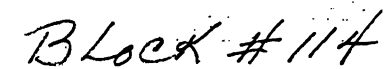

ANTRIM

NEW ADDRESS
2 CORNWALL PLACE

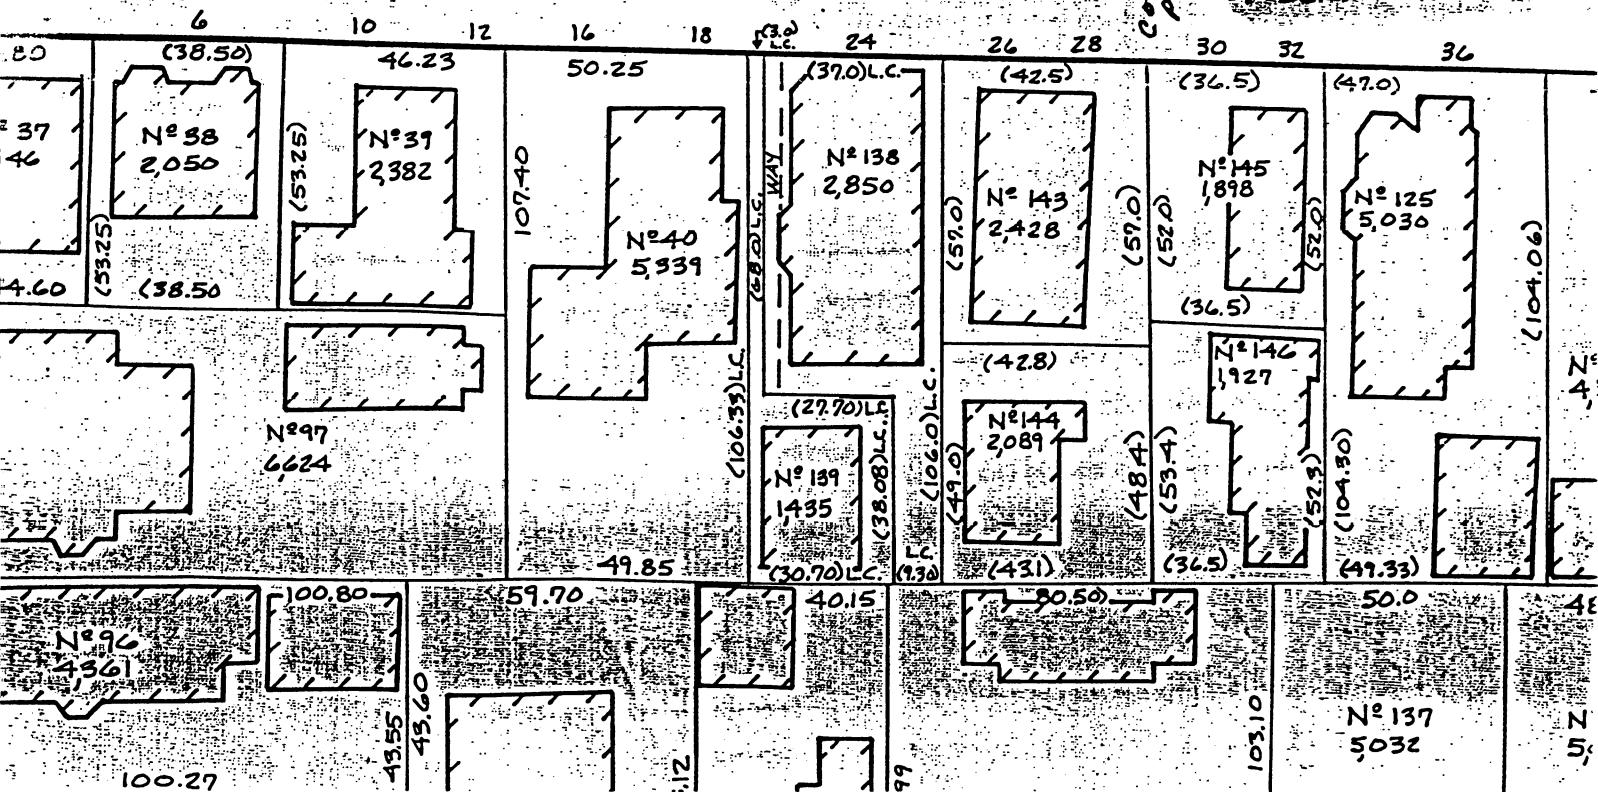

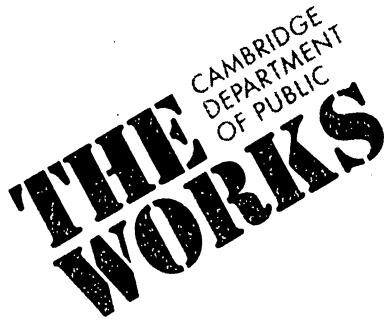

RECEIVED BY
OFFICE OF CITY CLERK

97 MAR 20 PM 4:41

CAMBRIDGE, MA.

Ralph E. Dunphy
Commissioner

147 Hampshire Street
Cambridge, MA 02139
617-349-4800
TDD 617-349-4805

TO: Distribution
FROM: Ann Daughaday, City Engineer *AD*
RE: 133 Fresh Pond Parkway
DATE: March 19, 1997

Please update your records to reflect the following new address identified on the attached sheet.

DISTRIBUTION:

Assessing Department, Kay Wheelock
Cambridge Electric, Brian McDevitt
City Clerk, Margaret Drury
City Electrician, George Fernandes
Commonwealth Gas, Steve Richmond
Continental Cable Systems, David Flewelling
Election Commission, Theresa Neighbor
Emergency Communications, Tom Cahill
Fire Department, Deputy James Harrington
Inspectional Services, Robert Bersani
MIS Department, Karen Crounse
MIS Department -GIS Division, Peter Bujwid
NYNEX, Donald Foss
Police Department, Harold Murphy
Central Square Post Office, Postmaster, Frank Carbonneau
Public Works Department, Ann Daughaday
School Department, Marilyn Tompkins
Traffic Department, Lauren Preston
Treasurer Department, Jim Maloney
Water Department, Sandra Ridley





RECEIVED BY
OFFICE OF CITY CLERK
97 MAR 20 PM 4:43
CAMBRIDGE MA.

Ralph E. Dunphy
Commissioner

147 Hampshire Street
Cambridge, MA 02139
617-349-4800
TDD 617-349-4805

March 19, 1997

Madeline Ash
133 Fresh Pond Parkway
Cambridge, MA 02138

RE: Additional Address

Dear Ms. Ash,

This is to inform you that your request for an additional address has been granted. Your new address is 133 & 135 Fresh Pond Parkway.

The attached sheet identifies those departments and agencies which have been notified of this change.

Please let me know if I can be of assistance in the future.

Sincerely,

Ann Daughaday
City Engineer


enc.



POND PARKWAY

JORDON BRIDGE

Block # 259
LOT # 17

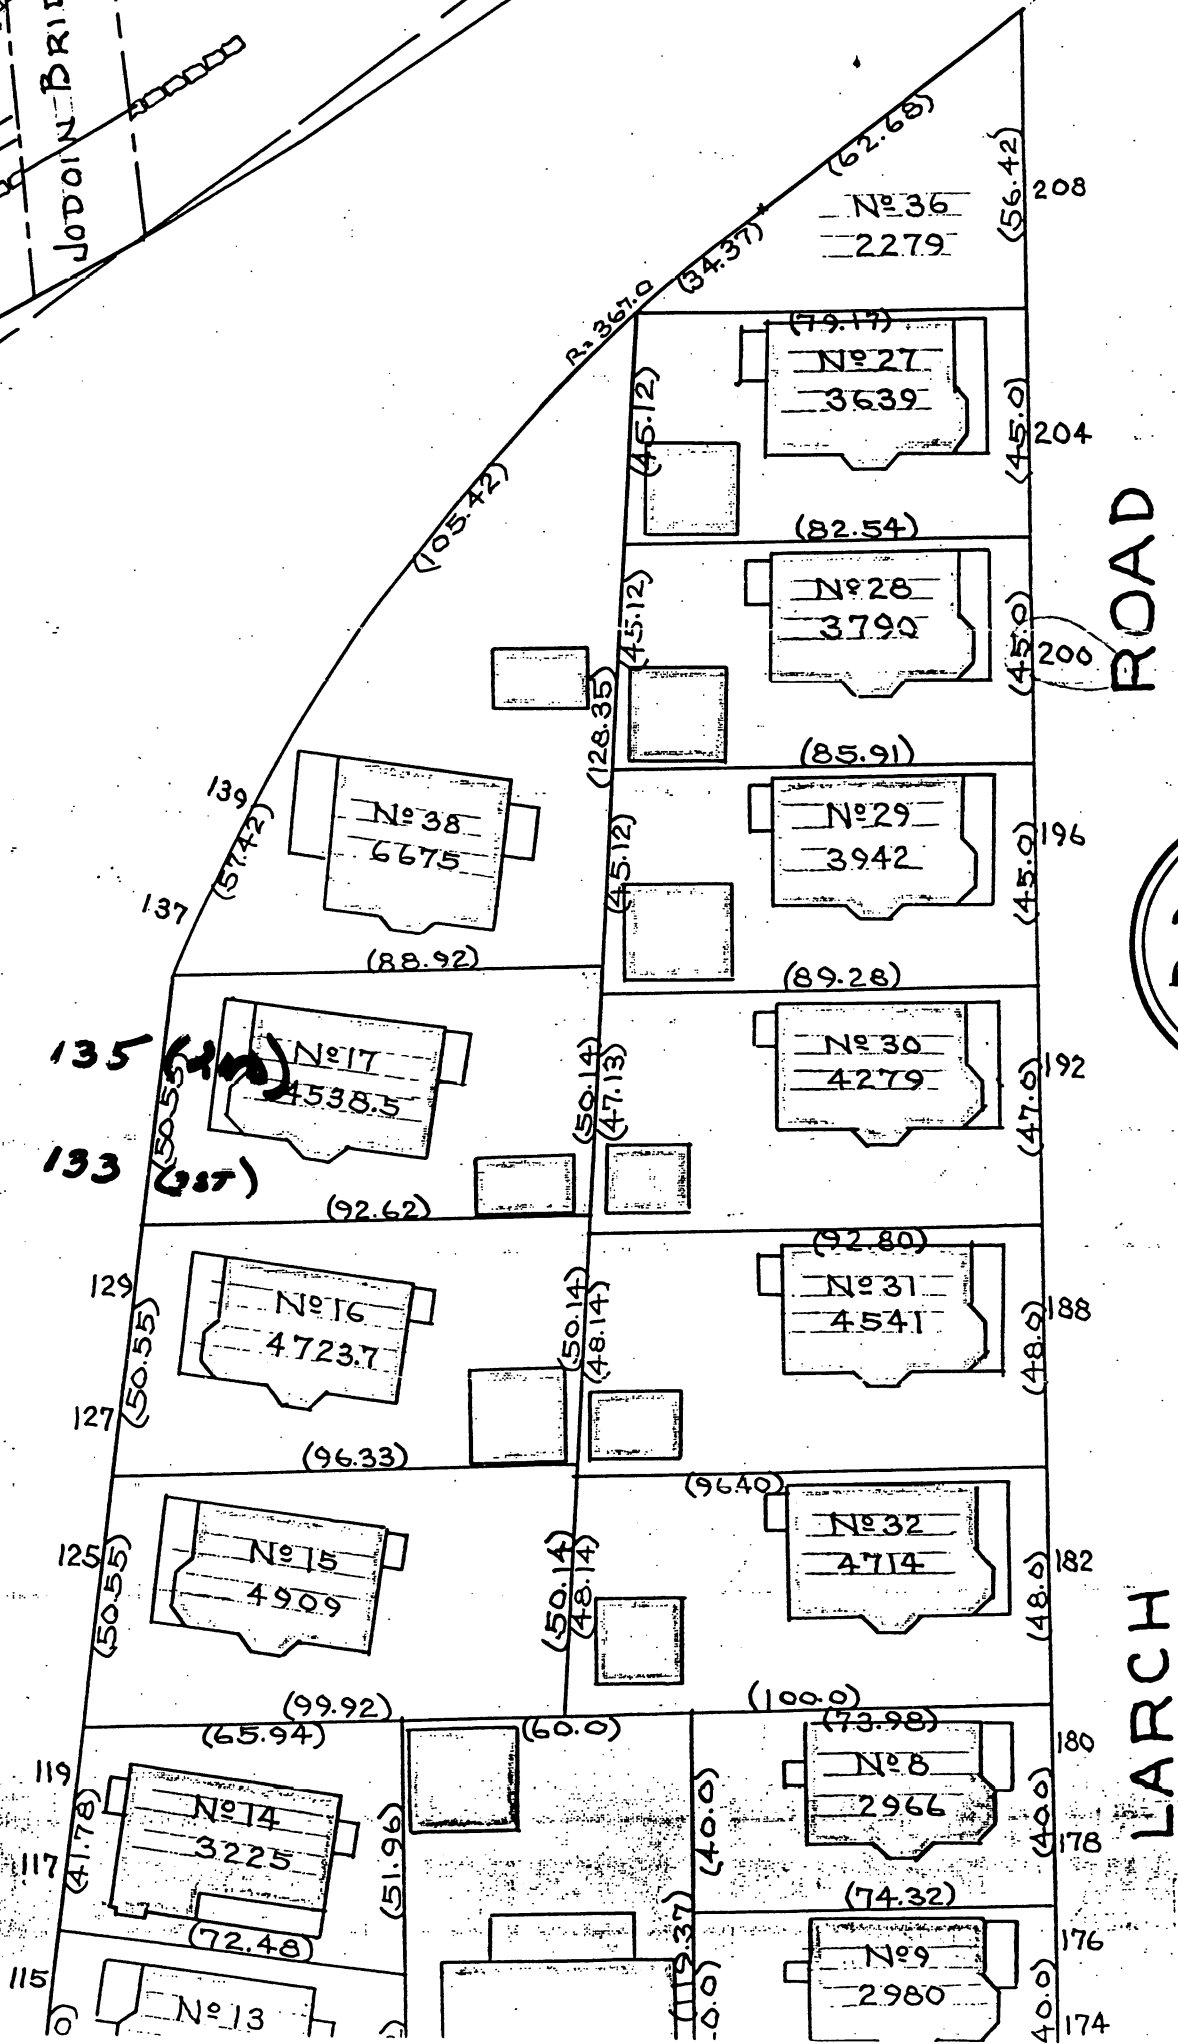



Ralph E. Dunphy
Commissioner

147 Hampshire Street
Cambridge, MA 02139
617-349-4800
TDD 617-349-4805

March 14, 1997

Michael E. Osband, M.D.
Odyssey Nutraceutical Sciences
60 Hamilton Street
Cambridge, MA 02139

RE: 60 Hamilton Street

Dear Dr. Osband,

This is to inform you that your request for an additional address has been granted.
Your new address is 60 and 64 Hamilton Street.

The attached sheet identifies those departments and agencies which have been notified of this change.


Please let me know if I can be of assistance in the future.

Sincerely,

Ann Daughaday
City Engineer

enc.



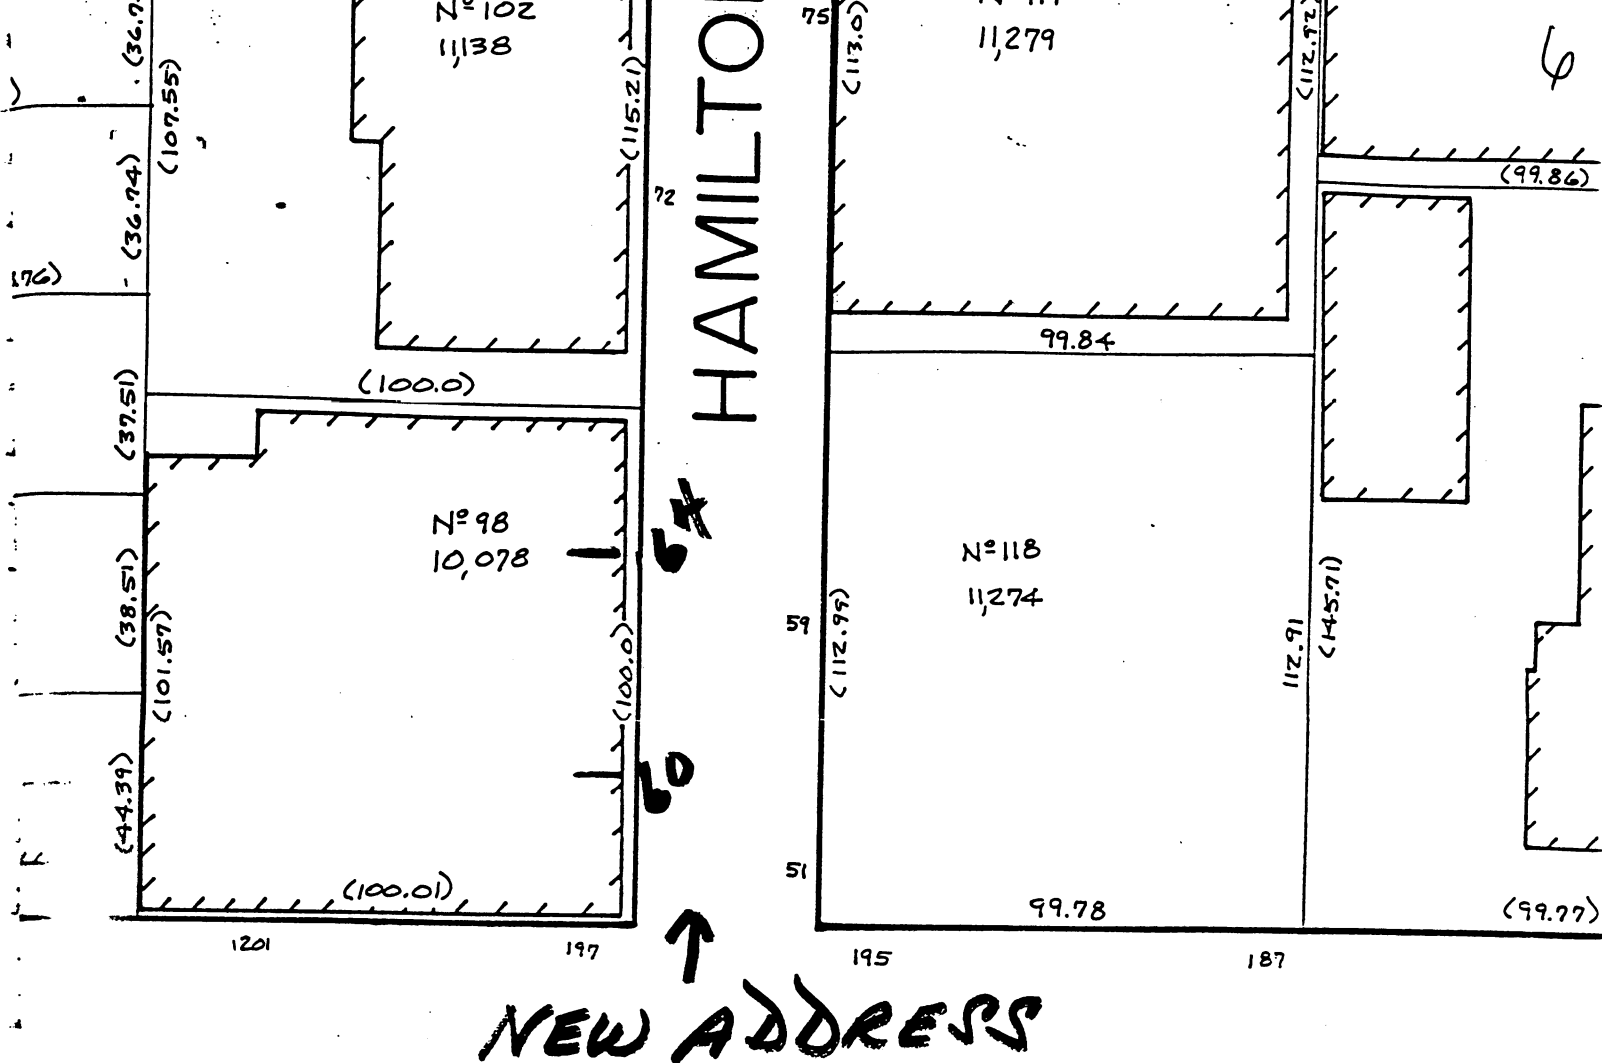

CITY OF CAMBRIDGE

SCALE: 1"=40' JANUARY-1978

DIMENSIONS FROM DEED, LAND COURT
OR LAYOUT PLANS ARE IN BRACKETS ().

LAND COURT MARKED L.C.. ALL OTHER

DIMENSIONS ARE MEASURED.

DRAWN BY: AL THOMPSON

BLOCK 96



Ralph E. Dunphy
Commissioner

147 Hampshire Street
Cambridge, MA 02139
617-349-4800
TDD 617-349-4805

TO: Distribution
FROM: Ann Daughaday, City Engineer
RE: 60 Hamilton Street
DATE: March 14, 1997

A handwritten signature in dark ink, appearing to be "AD", is written over the name "Ann Daughaday" in the "FROM:" line.

Please update your records to reflect the following new address identified on the attached sheet.

DISTRIBUTION:

Assessing Department, Kay Wheelock
Cambridge Electric, Brian McDevitt
City Clerk, Margaret Drury
City Electrician, George Fernandes
Commonwealth Gas, William Hobart
Continental Cable Systems, David Flewelling
Election Commission, Theresa Neighbor
Emergency Communications, Tom Cahill
Fire Department, Deputy James Harrington
Inspectional Services, Robert Bersani
MIS Department, Karen Crounse
MIS Department -GIS Division, Peter Bujwid
NYNEX, Donald Foss
Police Department, Harold Murphy
Central Square Post Office, Postmaster, Frank Carbonneau
Public Works Department, Ann Daughaday
School Department, Marilyn Tompkins
Traffic Department, Lauren Preston
Treasurer Department, Jim Maloney
Water Department, Sandra Ridley



Consent Communication #6

H-38

Communication was received from
Ann Daughaday, City Engineer, The
Department of Public Works, transmitting
three notices of new addresses; one
for 31-35 Antrim Street Rear,
60 Hamilton Street and 133-135 Fresh
Pond Parkway.

In City Council March 24, 1997

PLACED ON FILE