



City of Cambridge

Communication No. 3

IN CITY COUNCIL

December 10, 1984

ORDERED:

That the Commissioner of Public Works be authorized to construct driveways over sidewalks in front of estates upon the streets as hereinafter named, the expense thereof to be charged to the appropriation for Public Works Department, Paving (Edgestones and Sidewalks). The entire cost of material and labor furnished to be repaid to the City by the owners of the abutting estates.

Edwin W. & Nancy L. Salzman

68 Francis Avenue

In City Council December 10, 1984.
Adopted by the affirmative vote of 9 members.
Attest:- Paul E. Healy, City Clerk.

A true copy;

ATTEST:-


Paul E. Healy, City Clerk.



City of Cambridge

Communication No. 3

IN CITY COUNCIL

December 10, 1984

ORDERED:

That the Commissioner of Public Works be authorized to construct driveways over sidewalks in front of estates upon the streets as hereinafter named, the expense thereof to be charged to the appropriation for Public Works Department, Paving (Edgestones and Sidewalks). The entire cost of material and labor furnished to be repaid to the City by the owners of the abutting estates.

Edwin W. & Nancy L. Salzman

68 Francis Avenue

In City Council December 10, 1984.
Adopted by the affirmative vote of 9 members.
Attest:- Paul E. Healy, City Clerk.

A true copy;

ATTEST:-

A handwritten signature of Paul E. Healy in cursive script, written over a horizontal line.
Paul E. Healy, City Clerk.



CITY OF CAMBRIDGE

CITY HALL, CAMBRIDGE, MASSACHUSETTS 02139 • (617) 498-9017

OFFICE OF
THE CITY CLERK

November 28, 1984

Dear Neighborhood Representative:

Please be advised that this office is in receipt of a petition from _____
Edwin W. & Nancy L. Salzman requesting a driveway at the premises numbered
68 Francis Avenue.

The City Council has directed that all driveway petitions be submitted to the appropriate Neighborhood Associations where said curb cut would be made for their approval, prior to action by the City Council. Please indicate by return mail your approval or disapproval of said petition within ten days from the receipt of this letter. I have enclosed a self-addressed stamped envelope to facilitate your reply.

Your kind cooperation in this matter will be greatly appreciated by the members of the City Council.

Very truly yours,

Paul E. Healy, City Clerk.

Name of Neighborhood Association: _____

I hereby _____ approve _____ disapprove said driveway petition.

Comments: _____

Neighborhood 8

Joel Bard, Chairperson
Agassiz Neighborhood Council
51 Wendell Street
Cambridge, MA 02138

APPROVAL OR DISAPPROVAL OF CURB CUTS

PETITIONER _____

ADDRESS OF CURB CUT REQUEST _____

PUBLIC WORKS DEPARTMENT

Crownberry
(Signature)

+ APPROVED _____ DISAPPROVED

TRAFFIC AND PARKING DEPARTMENT

Kevin M. Gustin
(Signature)

2 APPROVED _____ DISAPPROVED

HISTORICAL COMMISSION

Cheryl
(Signature)

✓ APPROVED _____ DISAPPROVED

INSPECTIONAL SERVICES

(Signature)

R. Morgan APPROVED _____ DISAPPROVED

NEIGHBORHOOD ASSOCIATION

(Signature)

APPROVED _____ DISAPPROVED


later garage - 10' from house, etc.

68 FRANCIS AVE
CAMBRIDGE,

PLAN 'B'

SALZMAN RESIDENCE
BONNIE ULIN INC.
LANDSCAPE DESIGNERS

SCALE 1" = 8'0"

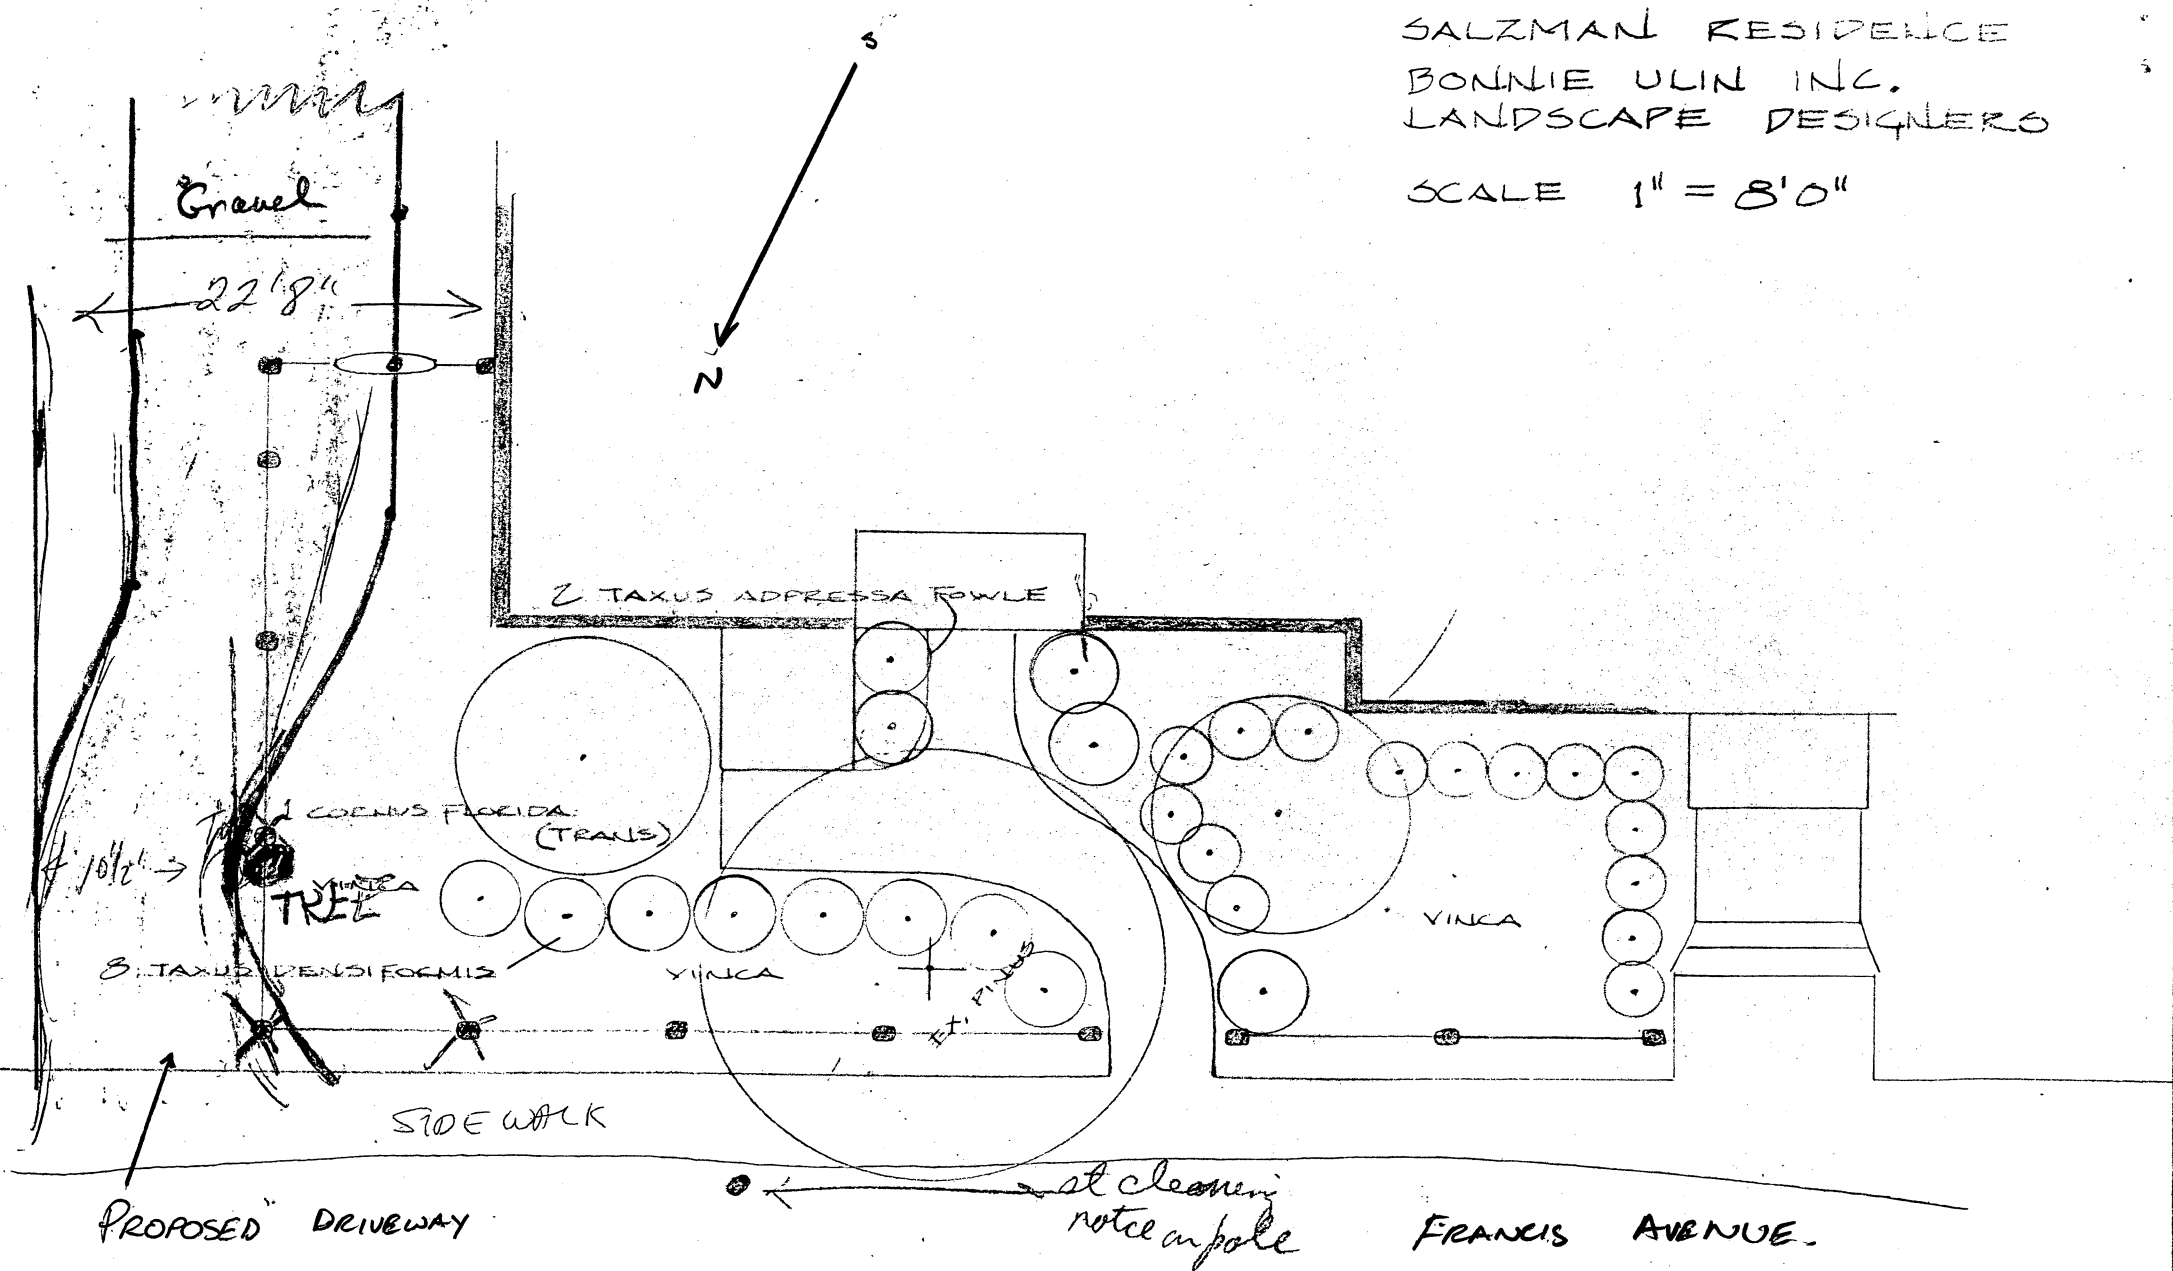

NOTE: THERE IS NO EXISTING CURB ON FRANCIS AVE

CITY CLERK

RECEIVED BY
OFFICE OF CITY CLERK

Cambridge,

11/2

19 84

To the Honorable, the City Council

NOV 20 1 35 PM '84

City of Cambridge:

CAMBRIDGE, MASS.

The undersigned respectfully pray that a driveway for residential use may be constructed and agrees to deposit with the City Treasurer the sum of seventy five (\$75.00) dollars, subject to the following conditions, to wit: In case the amount so deposited is in excess of the cost of the driveway, the difference shall be refunded by the City Treasurer, but in case the cost of the driveway exceeds that deposit, said deposit shall be applied as a credit to the bill and the balance shall be paid to the City Treasurer within thirty days from the receipt of the bill.

Location of proposed driveway 68 Francis Ave Street

Owner or Owners Name EDWIN W & NANCY L SALZMAN

Address 68 FRANCIS Ave

CAMBRIDGE, MA

Telephone Number 862-9165

of Bob Ma

H-172

PETITION

of Edwin W. & Nancy L. Salzman

for Driveway at premises

No. 68 Francis Avenue

November 28, 19 84

Location of driveway approved by

[Signature]
Commissioner of Public Works

HJ Neighborhood notified 11/28/84
12/10/84 Adopted
[Signature]

In City Council, December 10, 19 84

Referred to the Committee on Roads and
Bridges

Attest:

City Clerk